



Plotted By: Acevedo, Elsie - Sheet: Set: K10 - Layout: C10.06 - April 15, 2020 - 08:53:53am - C:\SubDrives\KDrive\067792503 - Addison Galaxy FBO\ACAD\DrawSheets\C10.06 GRADING PLAN.dwg  
 This document, together with the concepts and designs presented herein, is an instrument of service, is intended only for the specific purpose and client for which it was prepared. Reuse of and/or improper reliance on this document without written authorization and approval by Kimley-Horn and Associates, Inc. shall be without liability to Kimley-Horn and Associates, Inc.




MATCHLINE SEE SHEET C10.03

MATCHLINE SEE SHEET C10.05


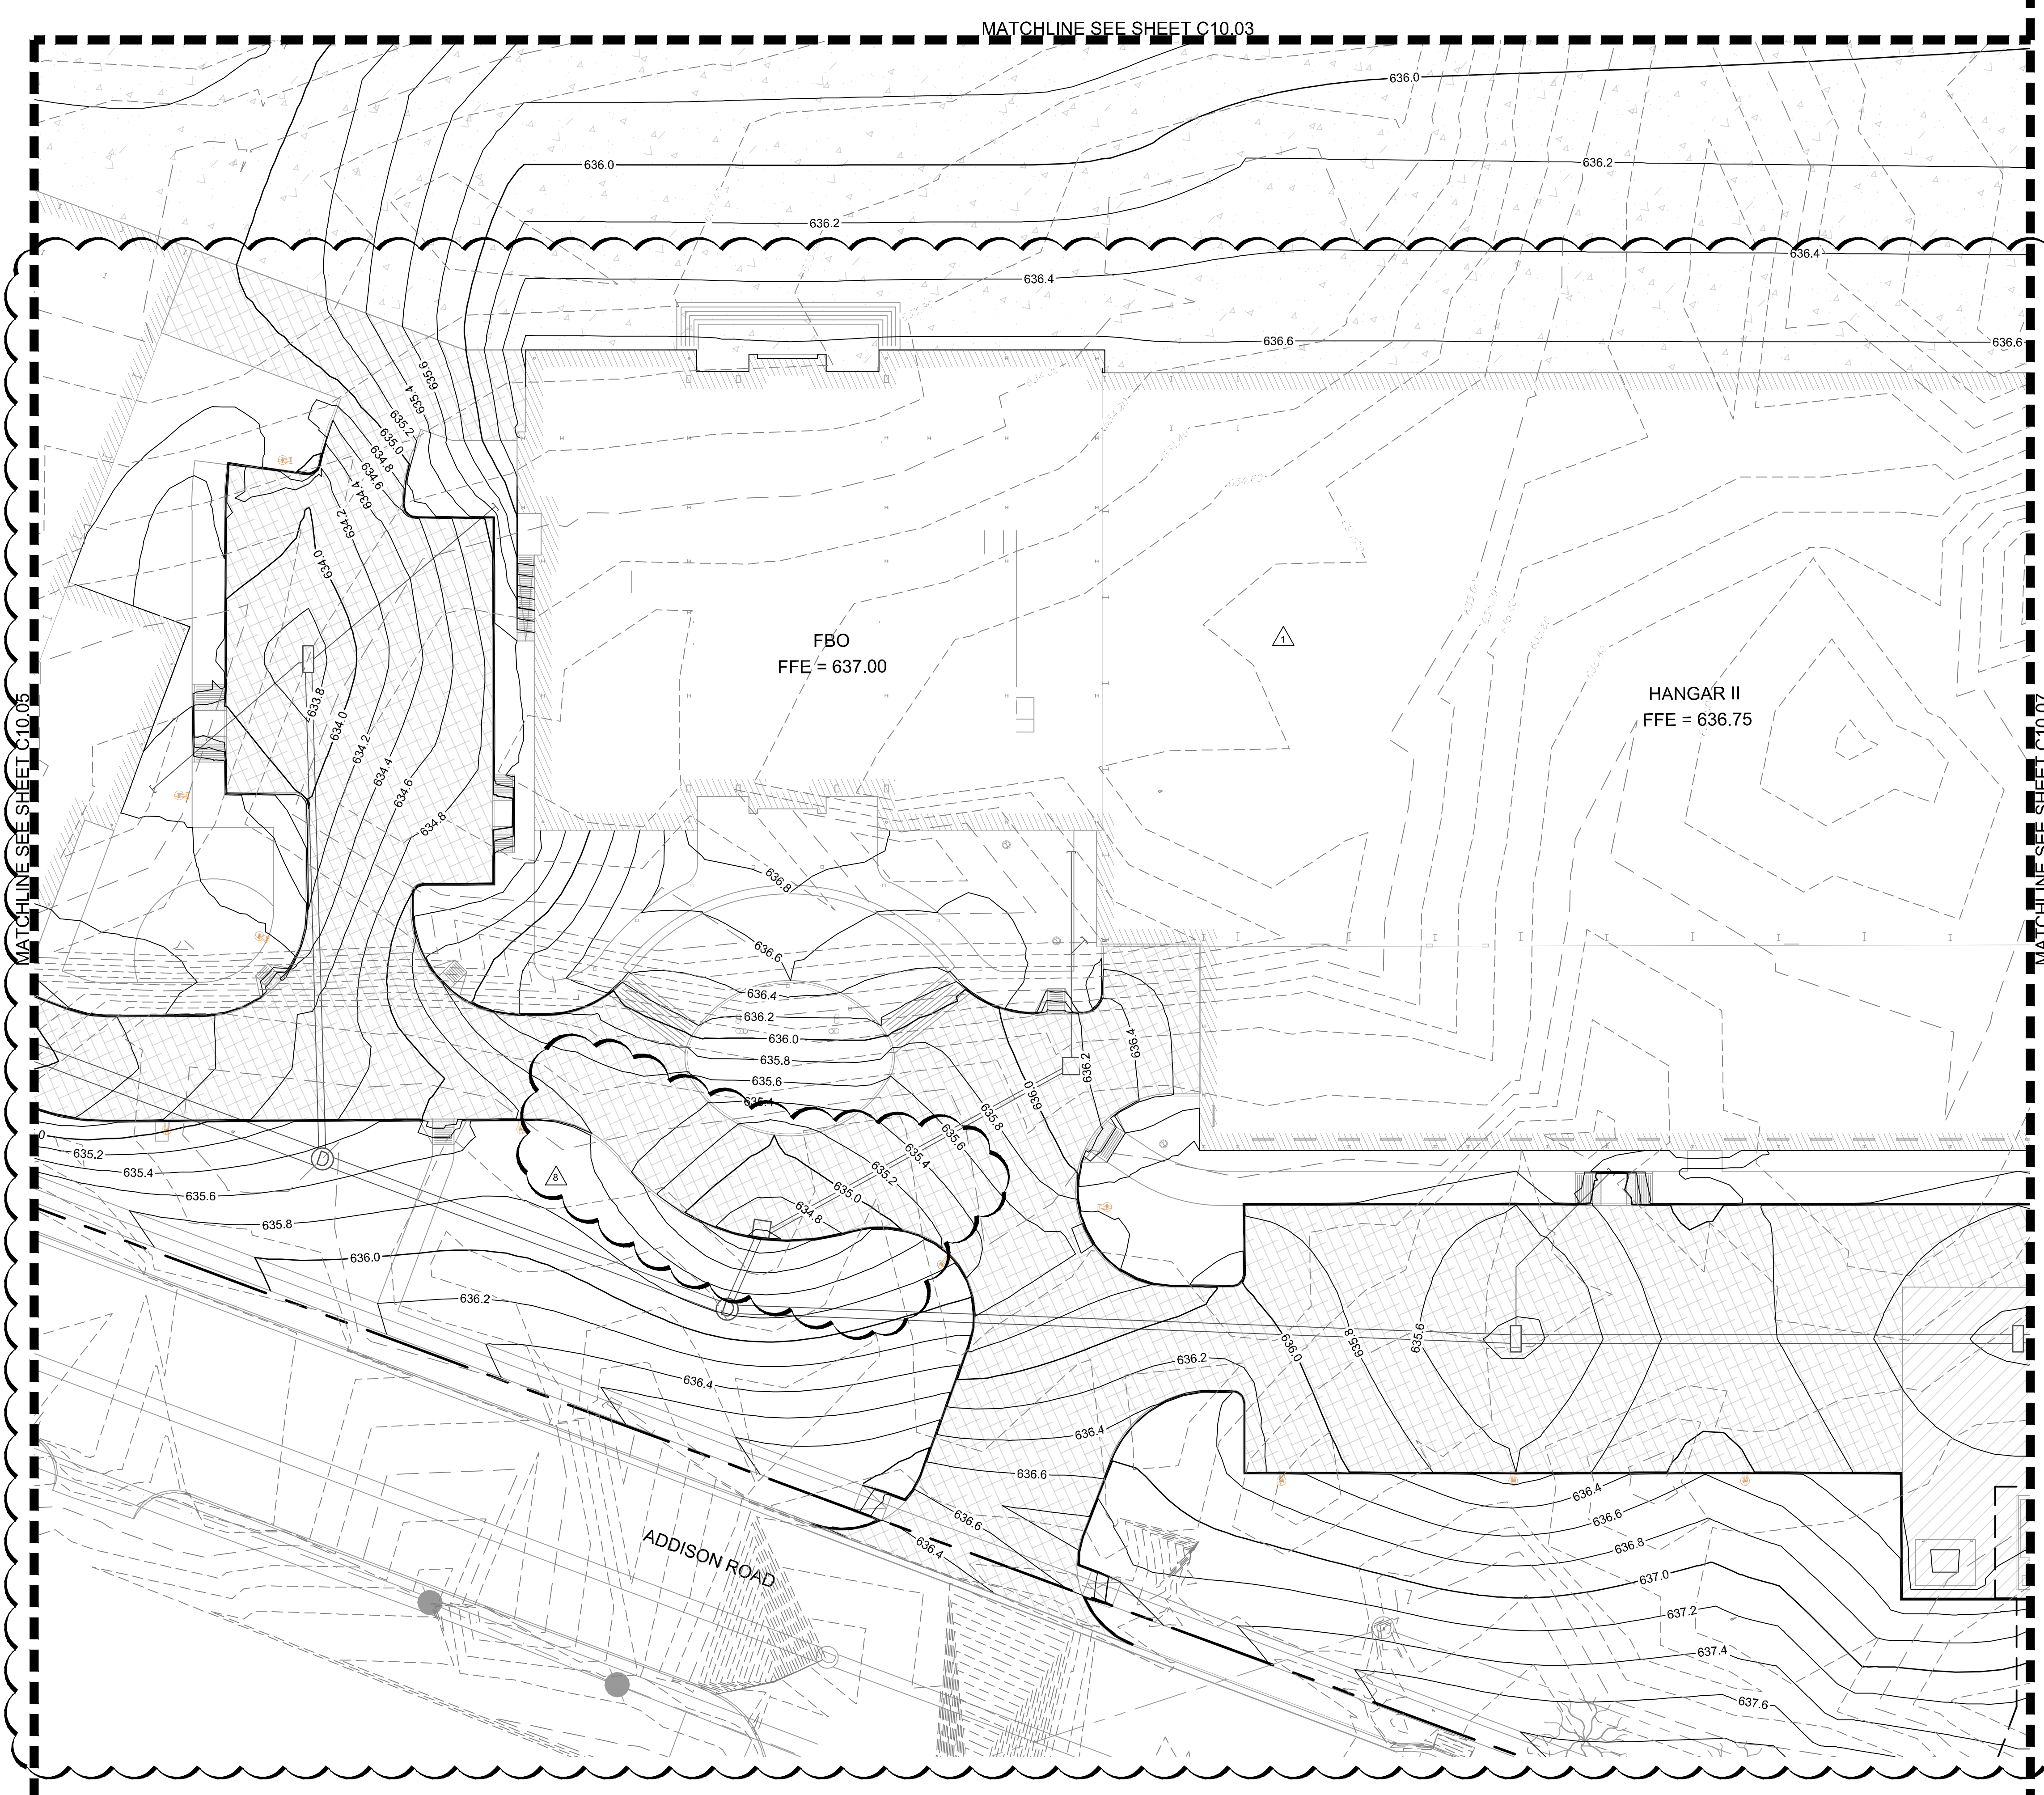


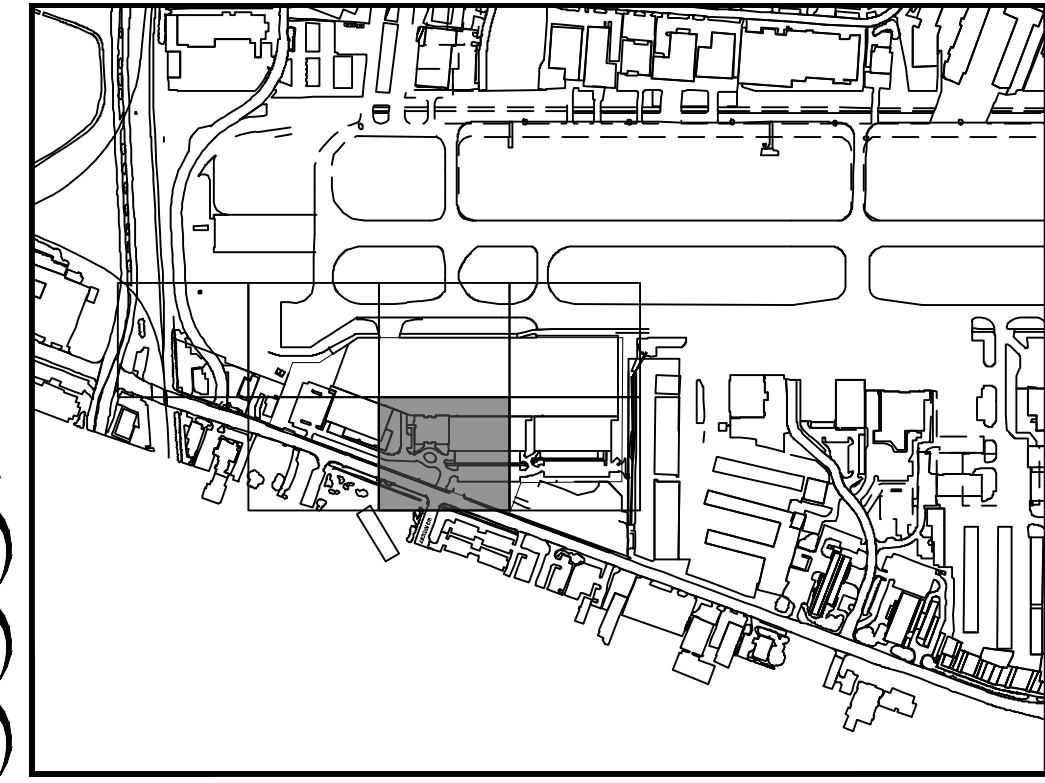
MATCHLINE SEE SHEET C10.07

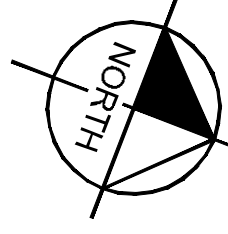


KEY PLAN

  

LEGEND

 -  EXISTING CONTOURS
-  PROPOSED CONTOURS
-  TRENCH DRAIN
-  DRAINAGE INLET
-  DRAINAGE MANHOLE

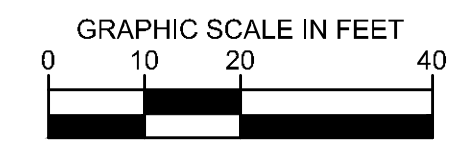

<p><b>GRADING PLAN</b></p>	<p><b>Kimley»Horn</b></p> <p>© 2019 KIMLEY-HORN AND ASSOCIATES, INC.                  1400 WOODLICK FOREST DRIVE, SUITE 225                  DALLAS, TEXAS 75244                  PHONE: 281-475-2816                  TBPB FIRM REGISTRATION F-928                  WWW.KIMLEY-HORN.COM</p>	<p>04/15/20</p>	<p>DATE</p>	<p>BY</p>	<p>DATE</p>
<p>ADDISON GALAXY FBO                  15601 ADDISON RD.                  PREPARED FOR                  BLACK FOREST VENTURE</p>	<p>DALLAS, TEXAS</p>	<p>ADDISON</p>	<p>SHEET NUMBER  <b>C10.06</b></p>	<p>NO.</p>	<p>REVISIONS</p>