
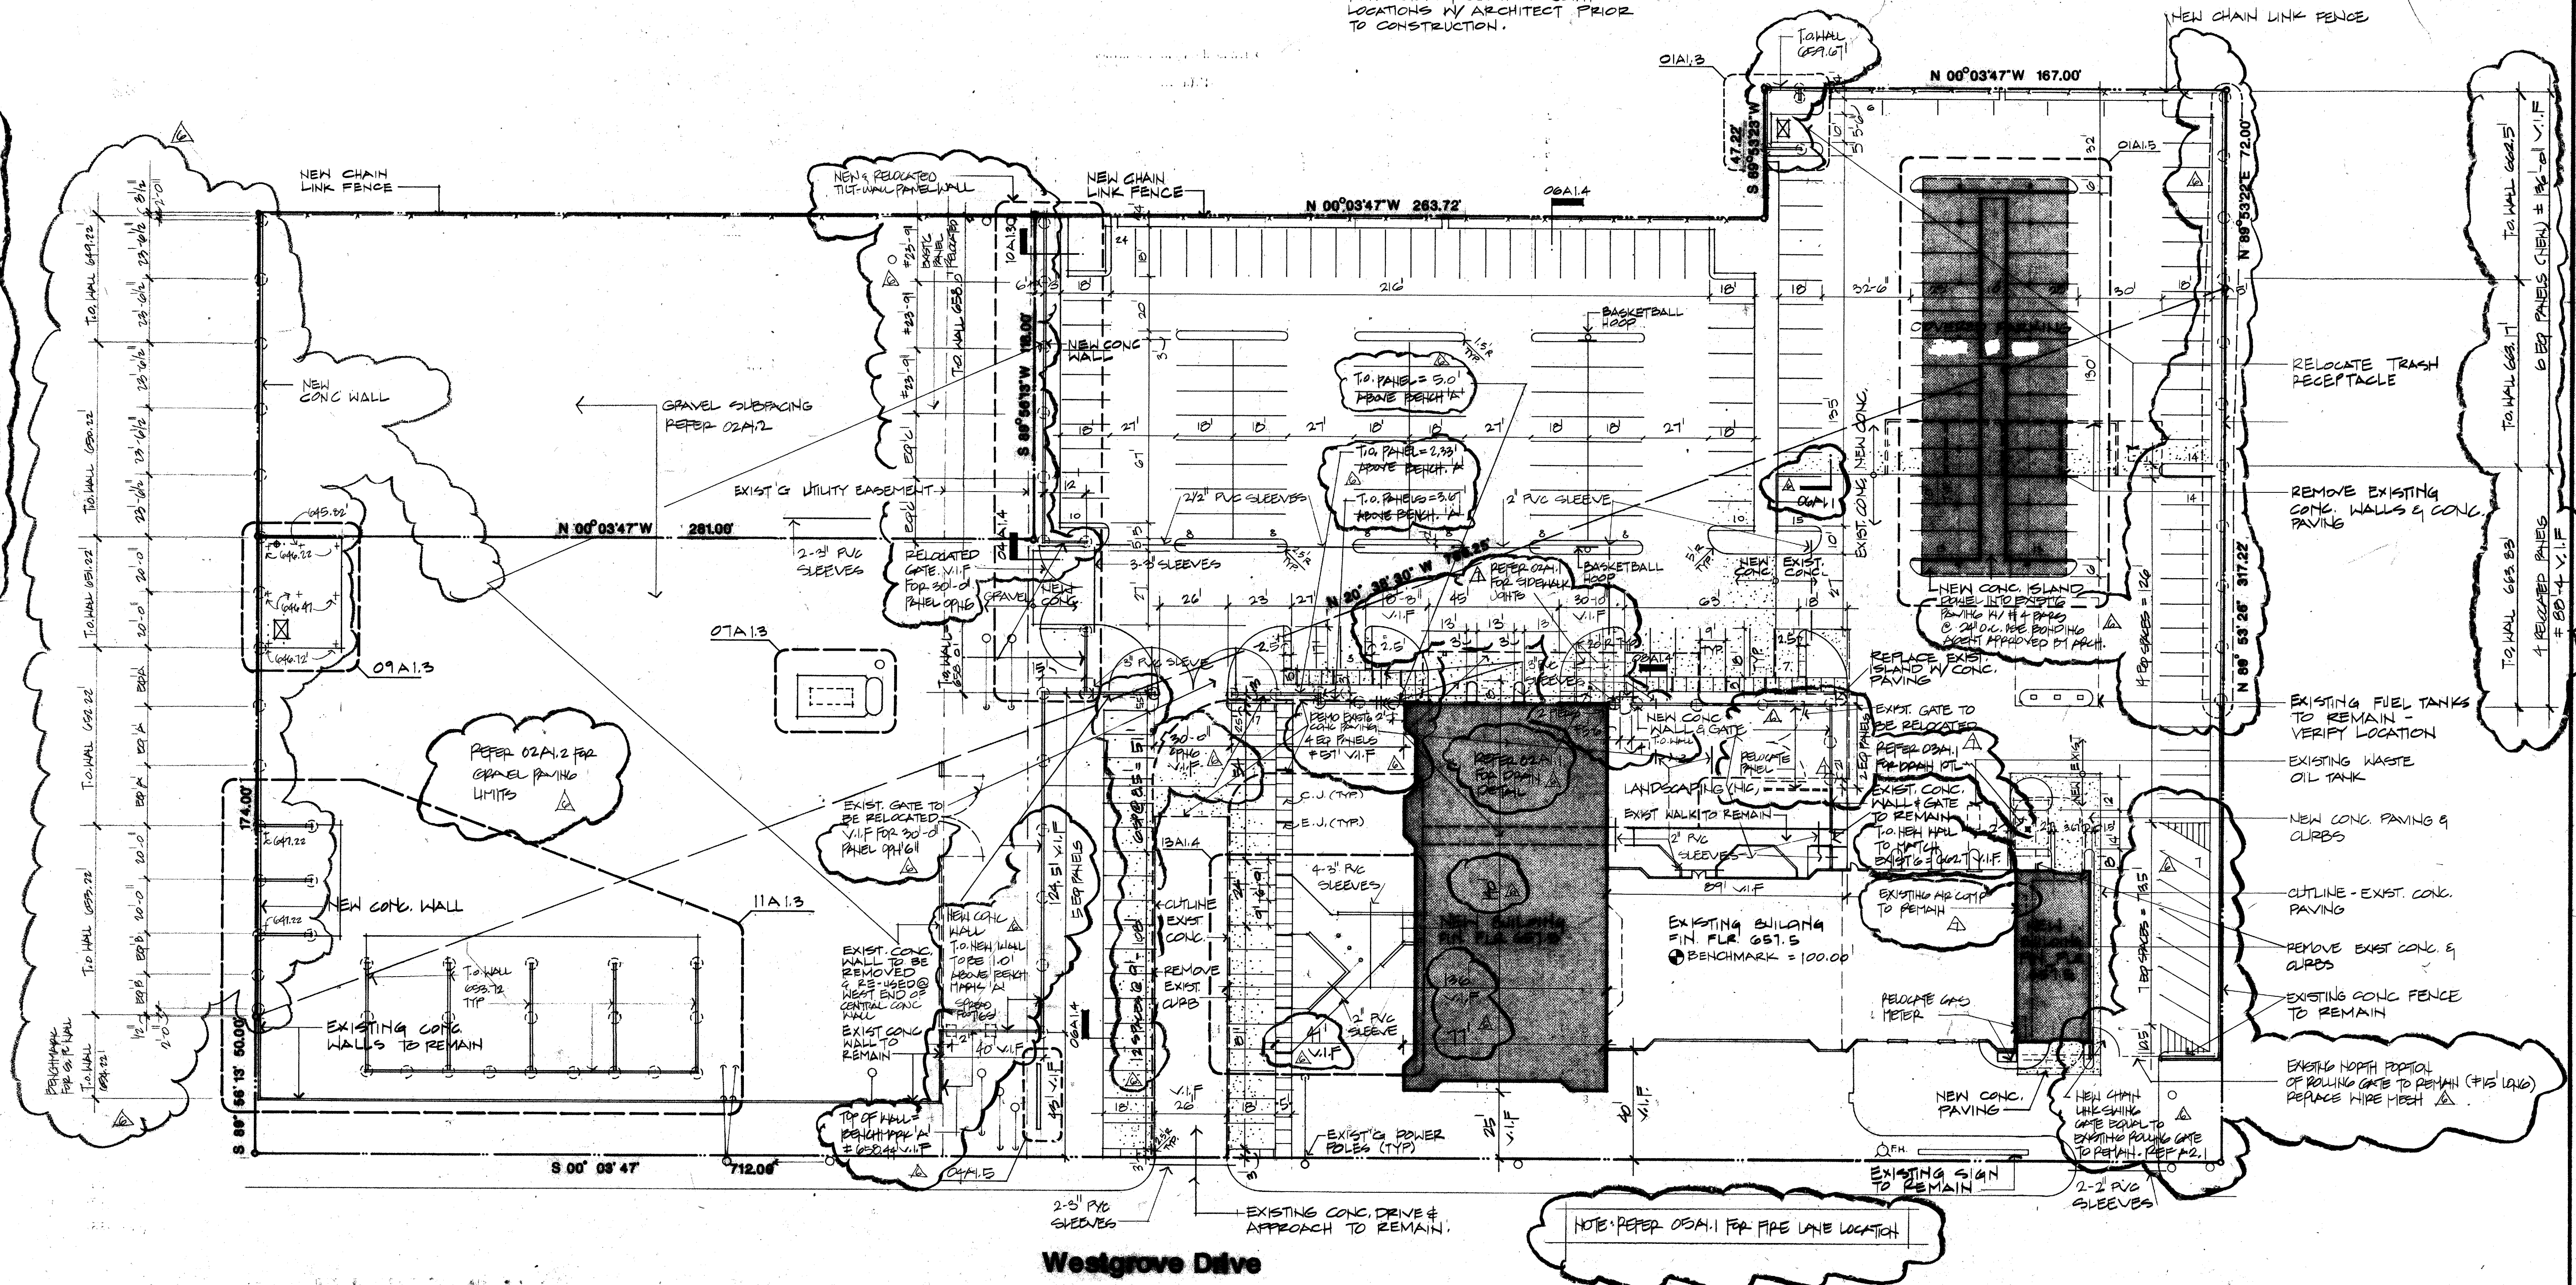


GENERAL NOTES :

1. TYPICAL DIMENSIONS ON SITE PLAN ARE TO FACE OF CURB.
2. CONTRACTOR TO VERIFY PAVEMENT EXPANSION & CONTROL JOINT LOCATIONS BY ARCHITECT PRIOR TO CONSTRUCTION.

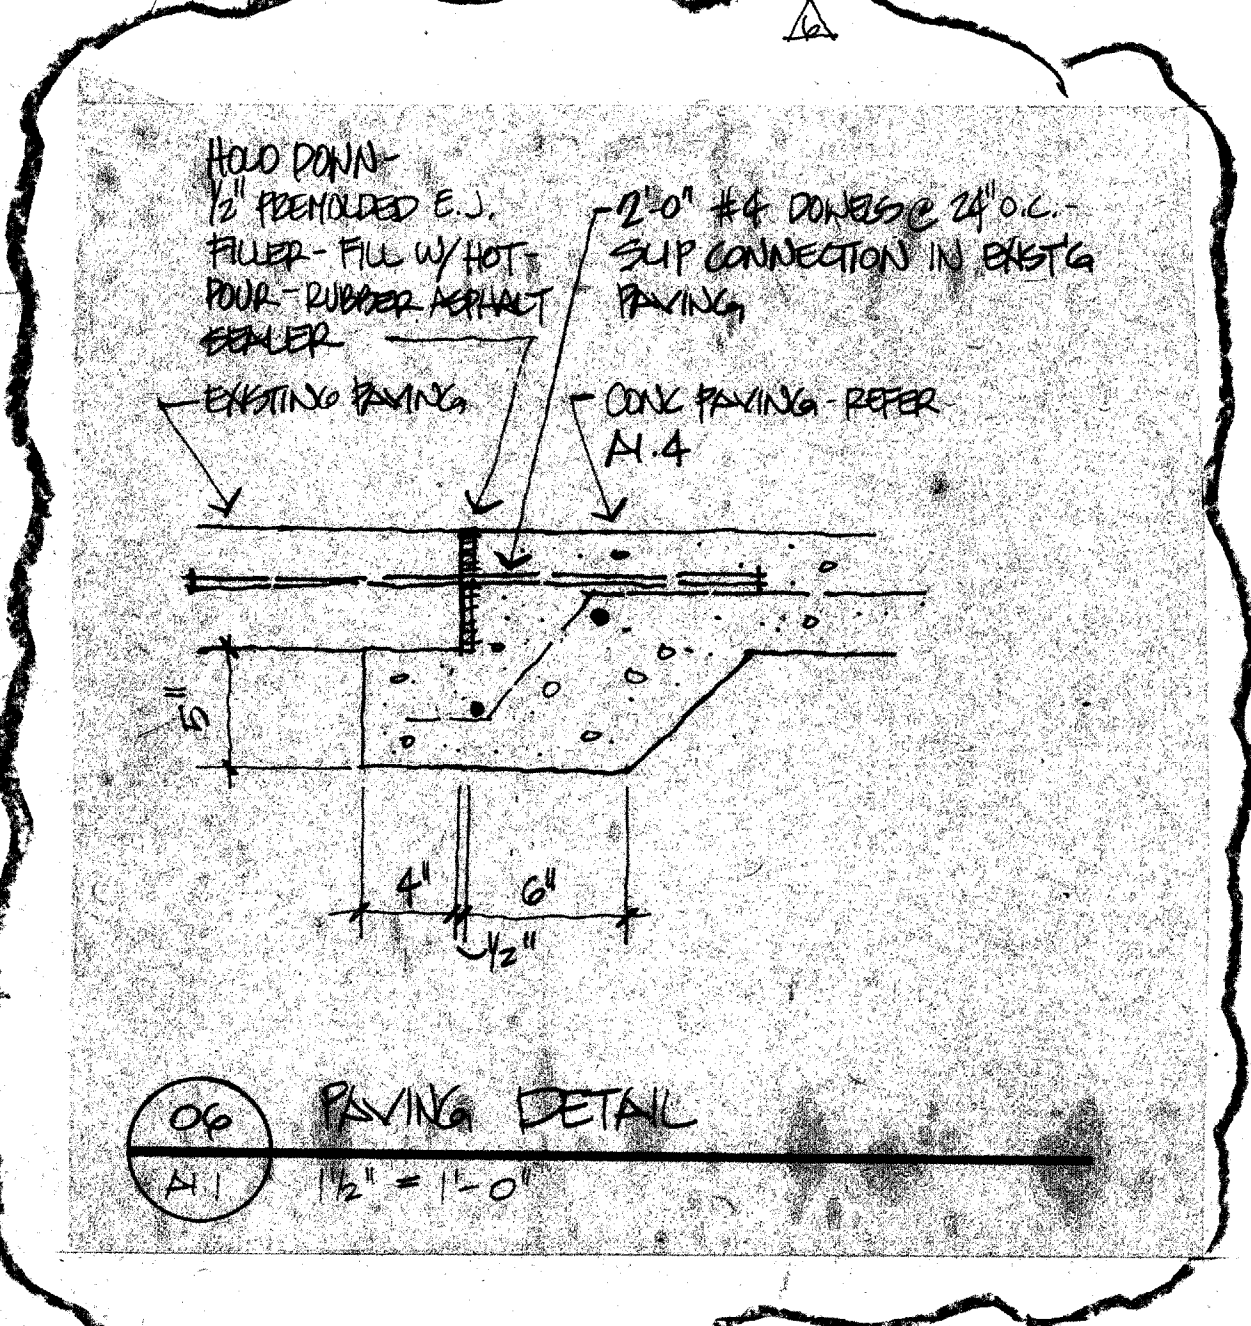

EDI ARCHITECTS, INC.
 ARCHITECTURE PLANNING ENGINEERING INTERIOR DESIGN
 8840 WALNUT HILL LANE
 AUSTIN, TEXAS 78701
 512.488.8308

TOWN OF ADDISON

ADDITION TO PUBLIC WORKS SERVICE CENTER
 Addison Texas
 Westgrove Road

DATE 5-16-88
 11 JUNE 88
 24 JULY 1988 - BMD
 REV 6/7 10.02.86

SHEET NO
A1.1
 OF SHEETS
 JOB NO: 851-101



PROPERTY OF
 LANDSCAPE DEVELOPMENT
 TOWN OF ADDISON