


A B C D E F G H I J K L M N O P Q R S T U V W X Y Z AA BB CC DD EE FF GG HH II JJ KK LL MM NN OO PP QQ RR SS TT UUU VV WW XX YY ZZ

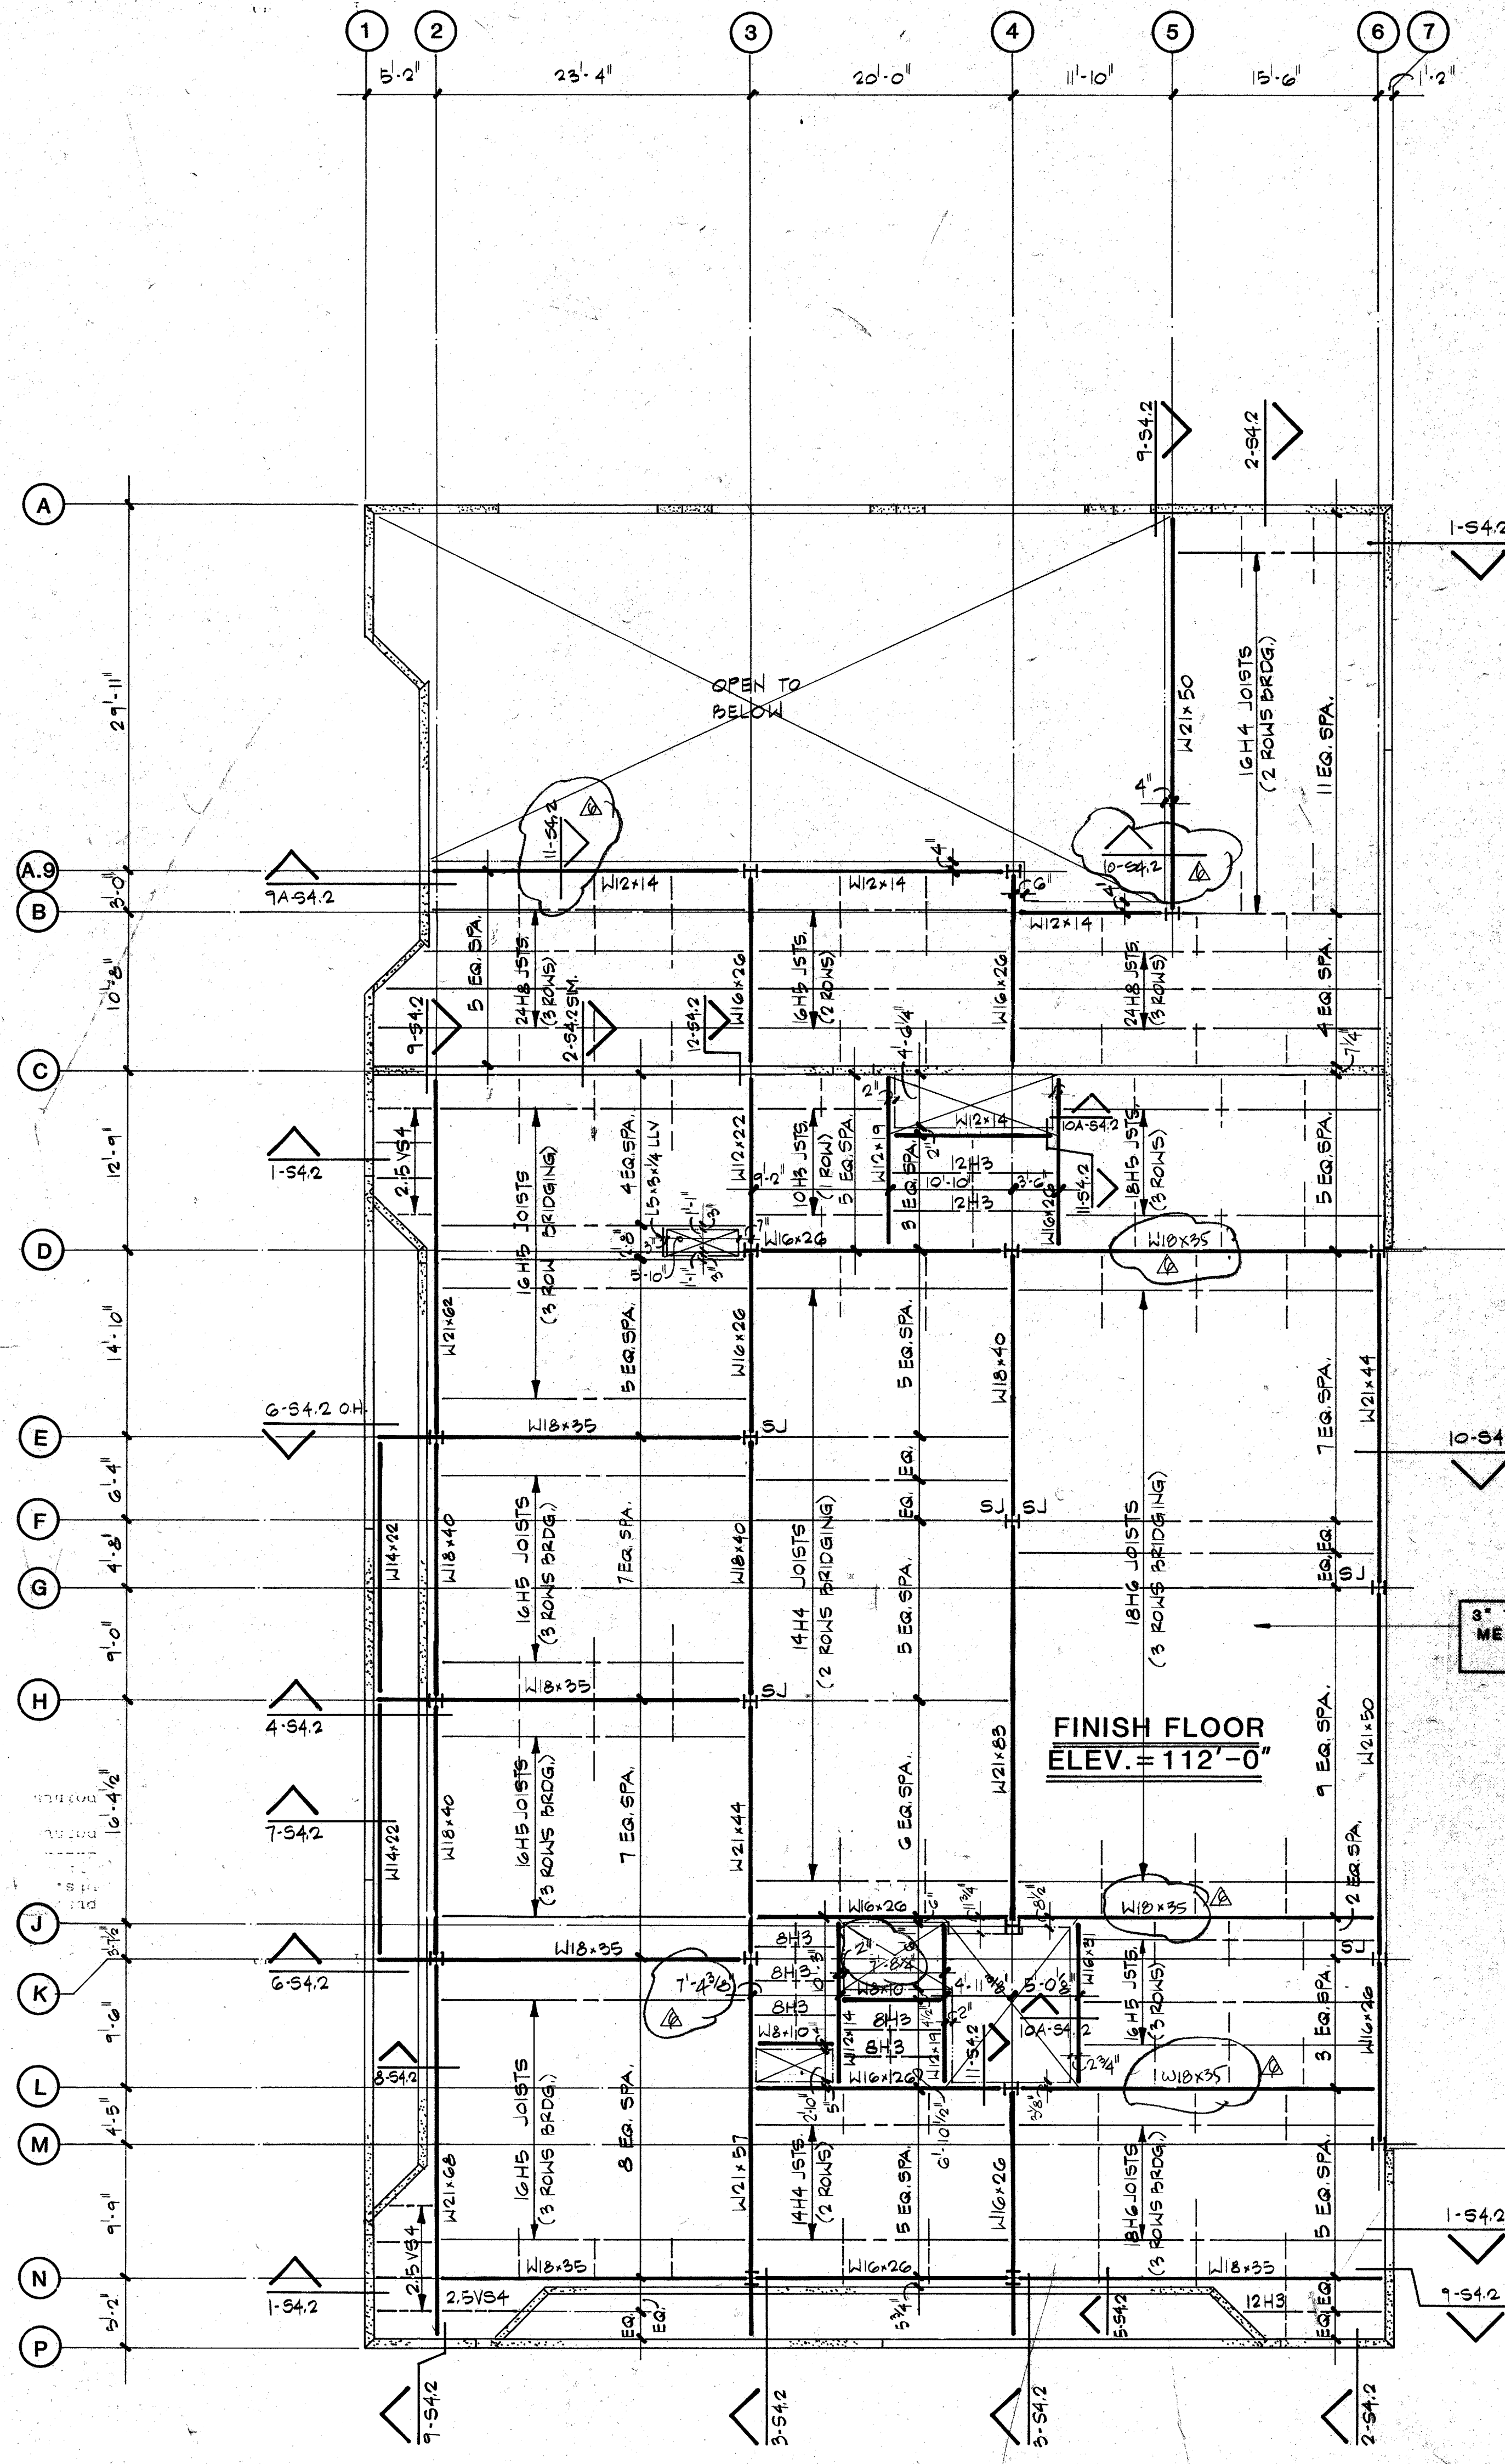


**SECOND FLOOR FRAMING PLAN**  
SCALE: 1/8" = 1'-0"

- PLAN NOTES:
- 1.) REFERENCE ELEVATION 100'-0" EQUALS SITE ELEVATION 657.50'.
  - 2.) REFERENCE SHEET S1.1 FOR GENERAL NOTES AND TYPICAL DETAILS.
  - 3.) REFERENCE SHEET S4.2 & S4.3 FOR FRAMING DETAILS.


EXISTING BLDG.

3" THICK CONG. SLAB OVER METAL FORMDECK. REINF. W/ 4x4-W2.1xW2.1

FINISH FLOOR ELEV. = 112'-0"

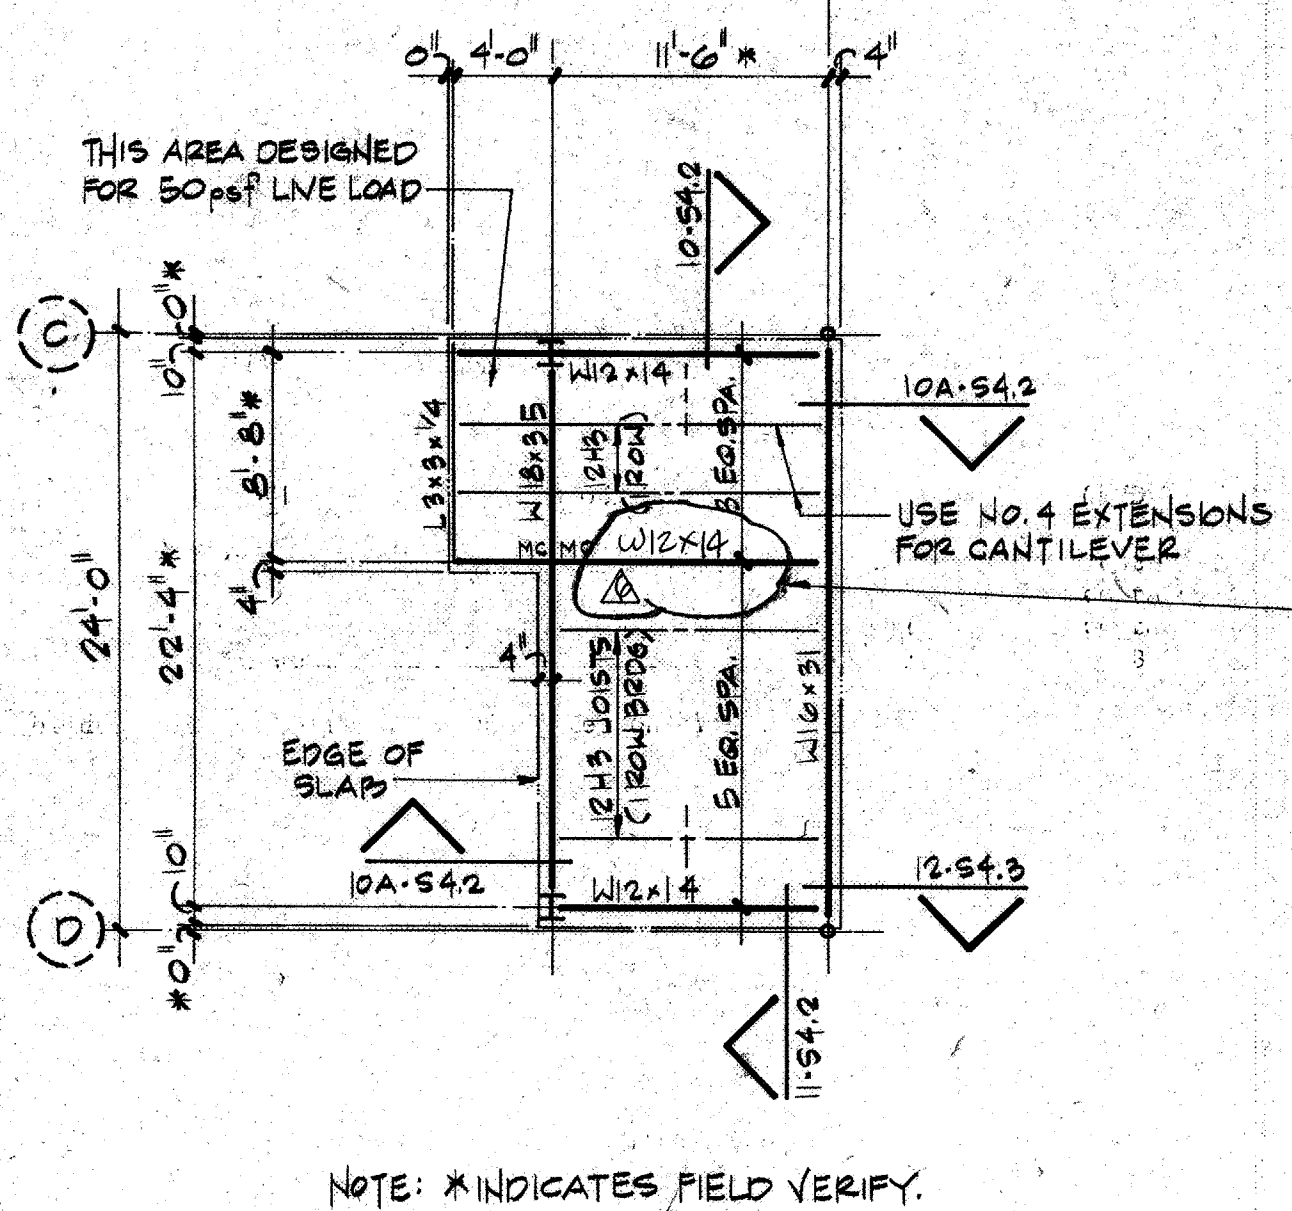

3" THICK CONG. SLAB OVER METAL FORMDECK. REINF. W/ 4x4-W2.1xW2.1  
FINISH FLOOR ELEV. 108'-6"

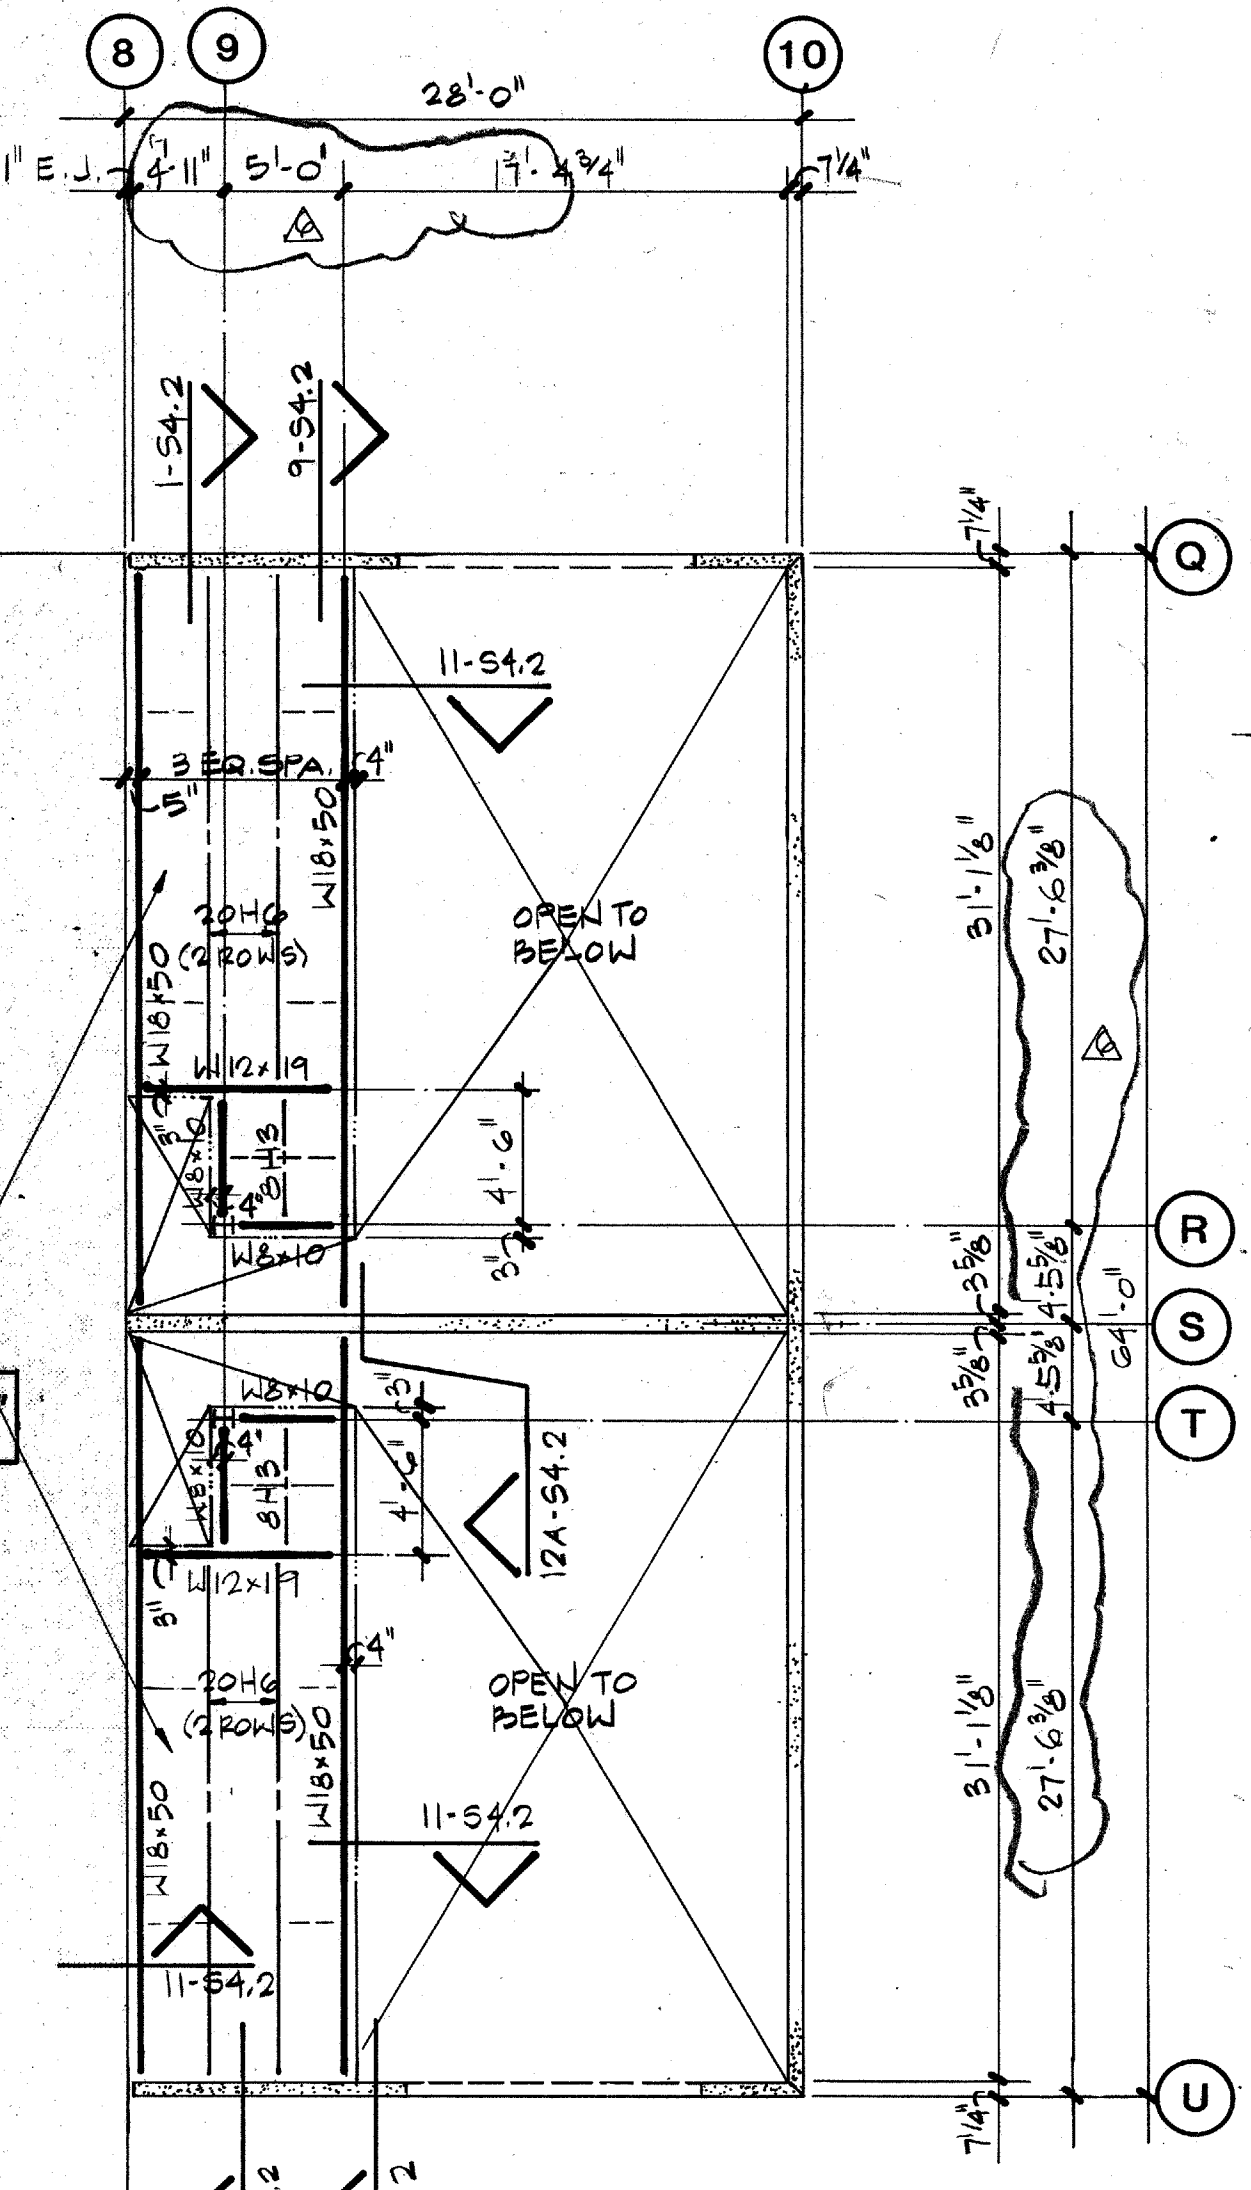

**INTERFIELD ENGINEERING CO.**  
CONSULTING ENGINEERS  
5401 N. CENTRAL EXPWY.  
SUITE 340  
DALLAS, TEXAS 75205  
(214) 626-6854

**EDI ARCHITECTS, INC.**  
ARCHITECTURE PLANNING ENGINEERING INTERIOR DESIGN  
8640 WALNUT HILL LANE  
SUITE 100  
DALLAS, TEXAS 75201  
AUSTIN, TEXAS 78731  
512 / 468-8808

TOWN OF  
**ADDISON**

**ADDITION TO PUBLIC WORKS SERVICE CENTER**  
Addison Texas  
Westgrove Road

DATE: 11 JUNE 86  
24 JULY 1986 - BID  
REV 17 1002 86  
SHEET NO. 32.2  
OF SHEETS  
JOB NO: 851-137