

ORDINANCE NO. 094-032

AN ORDINANCE OF THE TOWN OF ADDISON, TEXAS, AMENDING THE COMPREHENSIVE ZONING ORDINANCE OF THE TOWN OF ADDISON, TEXAS, AS HERETOFORE AMENDED, SO AS TO GRANT A SPECIAL USE PERMIT FOR A RESTAURANT AND A SPECIAL USE PERMIT FOR THE SALE OF ALCOHOLIC BEVERAGES FOR ON-PREMISES CONSUMPTION, ON APPLICATION FROM MORTON'S OF CHICAGO, LOCATED AT 14831 MIDWAY ROAD, SUITE 101, AND BEING MORE PARTICULARLY DESCRIBED IN THE BODY OF THIS ORDINANCE; PROVIDING FOR SPECIAL CONDITIONS; PROVIDING FOR A PENALTY CLAUSE; PROVIDING FOR NO SEVERABILITY CLAUSE; AND PROVIDING FOR A REPEAL CLAUSE.

WHEREAS, application was made to amend the Comprehensive Zoning Ordinance of the Town of Addison, Texas, by making application for the same with the Planning and Zoning Commission of the Town of Addison, Texas, as required by State Statutes and the zoning ordinance of the Town of Addison, Texas, and all the legal requirements, conditions and prerequisites having been complied with, the case having come before the City Council of Addison, Texas, after all legal notices, requirements, conditions and prerequisites having been complied with; and

WHEREAS, the City Council of the Town of Addison, Texas, does find that there is a public necessity for the zoning change, that the public demands it, that the public interest clearly requires the amendment, and it is in the best interest of the public at large, the citizens of the Town of Addison, Texas, and helps promote the general welfare and safety of this community, now, therefore,

BE IT RESOLVED BY THE CITY COUNCIL OF THE TOWN OF ADDISON, TEXAS:

OFFICE OF THE CITY SECRETARY

ORDINANCE NO. 094-032

SECTION 1. The Comprehensive Zoning Ordinance of the Town of Addison, Texas, as heretofore amended, be amended, by amending the zoning map of the Town of Addison, Texas, so as to grant a special use permit for a restaurant and a special use permit for the sale of alcoholic beverages for on-premises consumption to Morton's of Chicago. Said special use permits shall be granted subject to the special conditions on the following described property, to-wit:

BEING a 7,800 square feet lease space, addressed as 14831 Midway Road, Suite 101, located in a shopping center known as Midway Square, located on Lot 1, Block 1, Midway Square Addition, a tract of land situated in the THOMAS L. CHENOWETH SURVEY, ABSTRACT NO. 273 in the Town of Addison, Dallas County, Texas and being a portion of a tract of land conveyed in deed recorded in Volume 408, Page 759 of the Deed Records of Dallas County, Texas and being more particularly described as follows:

BEGINNING at an "X" found in concrete at the intersection of the westerly line of MIDWAY ROAD (a 100 foot right-of-way) and the southerly line of BELTWAY DRIVE (a 60 foot right-of-way);

THENCE South 00°14'00" West, along the westerly line of said MIDWAY ROAD 985.14 feet to a 1/2" iron rod found;

THENCE North 89°28'25" West, leaving the westerly line of said MIDWAY ROAD 192.00 feet to a 1/2" iron rod found;

THENCE North 00°31'35" East, 217.36 feet to a 1/2" iron rod found;

THENCE North 89°28'25" West, 679.42 feet to a 1/2" iron rod found;

THENCE North 00°11'48" West, 640.87 feet to a 1/2" iron rod found in southerly line of said BELTWAY DRIVE;

THENCE South 89°52'42" East, along the southerly line of said BELTWAY DRIVE, 63.08 feet to a 1/2" iron rod found, said iron rod also being the point of curvature of a tangent curve to the left having a radius of 1,005.00 feet and a chord which bears North 83°31'34" East, a chord distance of 230.87 feet;

THENCE northeasterly along the said curve to the left and the southerly line of said BELTWAY DRIVE through a central angle of $13^{\circ}11'28''$, and arc distance of 231.88 feet to a 120d nail found;

THENCE South, leaving the southerly line of said BELTWAY DRIVE, 151.29 feet to a 60d nail found;

THENCE South $89^{\circ}57'52''$ East, 385.01 feet to an "X" found in concrete;

THENCE North 242.62 feet to a 120d nail found in the southerly line of said BELTWAY DRIVE, said nail also being the point of curvature of a non-tangent curve to the right having a radius of 945.00 feet and a chord which bears North $88^{\circ}05'28''$ East, a chord distance of 68.15 feet;

THENCE northeasterly along the said non-tangent curve and the southerly line of BELTWAY DRIVE to the right through a central angle of $04^{\circ}07'59''$, a distance of 68.17 feet to a 1/2" iron rod found;

THENCE South $89^{\circ}52'23''$ East, along the southerly line of said BELTWAY DRIVE, 120.00 feet to the POINT OF BEGINNING and containing 13.124 acres or 571,665 square feet of land, more or less.

SECTION 2. That the Special Use Permits are granted subject to the following conditions:

1. That prior to the issuance of a Certificate of Occupancy, said property shall be improved in accordance with the site plan, floor plan, and the elevation drawings showing three exterior walls, which are attached hereto and made a part hereof for all purposes.
2. That the Special Use Permit granted herein shall be limited to a restaurant and the sale of alcoholic beverages for on-premises consumption only and to that particular area designated on the final site plan as encompassing a total area not to exceed 7,800 square feet.
3. No signs advertising sale of alcoholic beverages shall be permitted other than those authorized under the Liquor Control Act of the State of Texas, and any sign ordinance of the Town of Addison, Texas.

4. That the sale of alcoholic beverages under this special use permit shall be permitted in restaurants. Restaurants are hereby defined as establishments which receive at least sixty percent (60%) of their gross revenues from the sale of food.
5. Said establishment shall make available to the city or its agents, during reasonable hours its bookkeeping records for inspection, if required, by the city to insure that the conditions of Paragraph 4 are being met.
6. The use of gaming devices, such as billiards (pool) tables, pinball machines, marble tables, and other coin operated amusement machines, other than machines for music are hereby prohibited.
7. Where the sale or serving of alcoholic beverages is permitted, dancing is hereby prohibited.
8. Any use of property considered as a nonconforming use under the Comprehensive Zoning Ordinance of the Town of Addison shall not be permitted to receive a license or permit for the sale of alcoholic beverages.
9. That if the property for which the special use permit is granted and is not used for the purposes for which said permit was granted within one (1) year after the adoption of this ordinance, the City Council may authorize hearings to be held for the purpose of considering a change of zoning.
10. That if a license or permit to sell alcoholic beverages on property covered by this special use permit is revoked, terminated or cancelled by proper authorities, the City Council may authorize hearings to be held for the purpose of considering a change of zoning.
11. Shall not use "Bar" or any equivalent term in any exterior signage.
12. Staff has approved a landscaping plan for the center. Landscaping improvements shall be installed, in accordance with the approved plan, prior to the issuance of a Certificate of Occupancy for this restaurant.
13. All roof-mounted mechanical equipment shall be completely screened by the parapet wall around the top of the building.


14. All failed paving in the existing shopping center shall be repaired prior to the issuance of a Certificate of Occupancy.
15. The facades for the restaurant shall be 80% masonry (masonry shall be defined as brick, plate glass, or block glass).

SECTION 3. That any person, firm, or corporation violating any of the provisions or terms of this ordinance shall be subject to the same penalty as provided for in the Comprehensive Zoning Ordinance of the city, as heretofore amended, and upon conviction shall be punished by a fine set in accordance with Chapter 1, General Provisions, Section 1.10, General penalty for violations of Code; continuing violations, of the Code of Ordinances for the Town of Addison.

SECTION 4. It is the intention of the City Council that this ordinance be considered in its entirety, as one ordinance, and should any portion of this ordinance be held to be void or unconstitutional, then said ordinance shall be void in its entirety, and the City Council would not have adopted said ordinance if any part or portion of said ordinance should be held to be unconstitutional or void.

SECTION 5. That all ordinances of the City in conflict with the provisions of this ordinance be, and the same are hereby repealed and all other ordinances of the City not in conflict with the provisions of this ordinance shall remain in full force and effect.

DULY PASSED BY THE CITY COUNCIL OF THE TOWN OF ADDISON,
TEXAS, on this the 10th day of May, 1994.

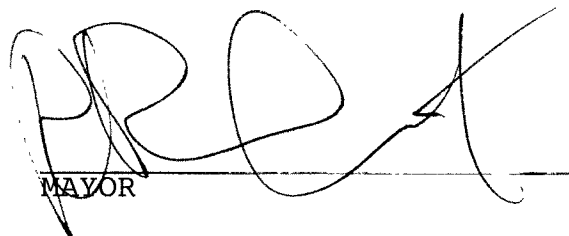

MAYOR

ATTEST:



CITY SECRETARY

CASE NO. 1181-SUP

APPROVED AS TO FORM:



DIRECTOR OF DEVELOPMENT SERVICES

Published
8/25/94



SITE PLAN

Butler Square, Suite 300A
 100 North Sixth Street
 Minneapolis, MN 55403
 612 339 2257 phone
 612 349 2930 fax


PROJECT TITLE
 MORTONS OF CHICAGO
 MIDWAY SQUARE
 MIDWAY ROAD
 ADDISON, TX.

SHEET TITLE
 SITE PLAN

Scale 1" = 150'-0"
 Date 23 MARCH 1994
 Comm No. 3290.00
 Revisions

ARCHITECTS, INC.

A • 1

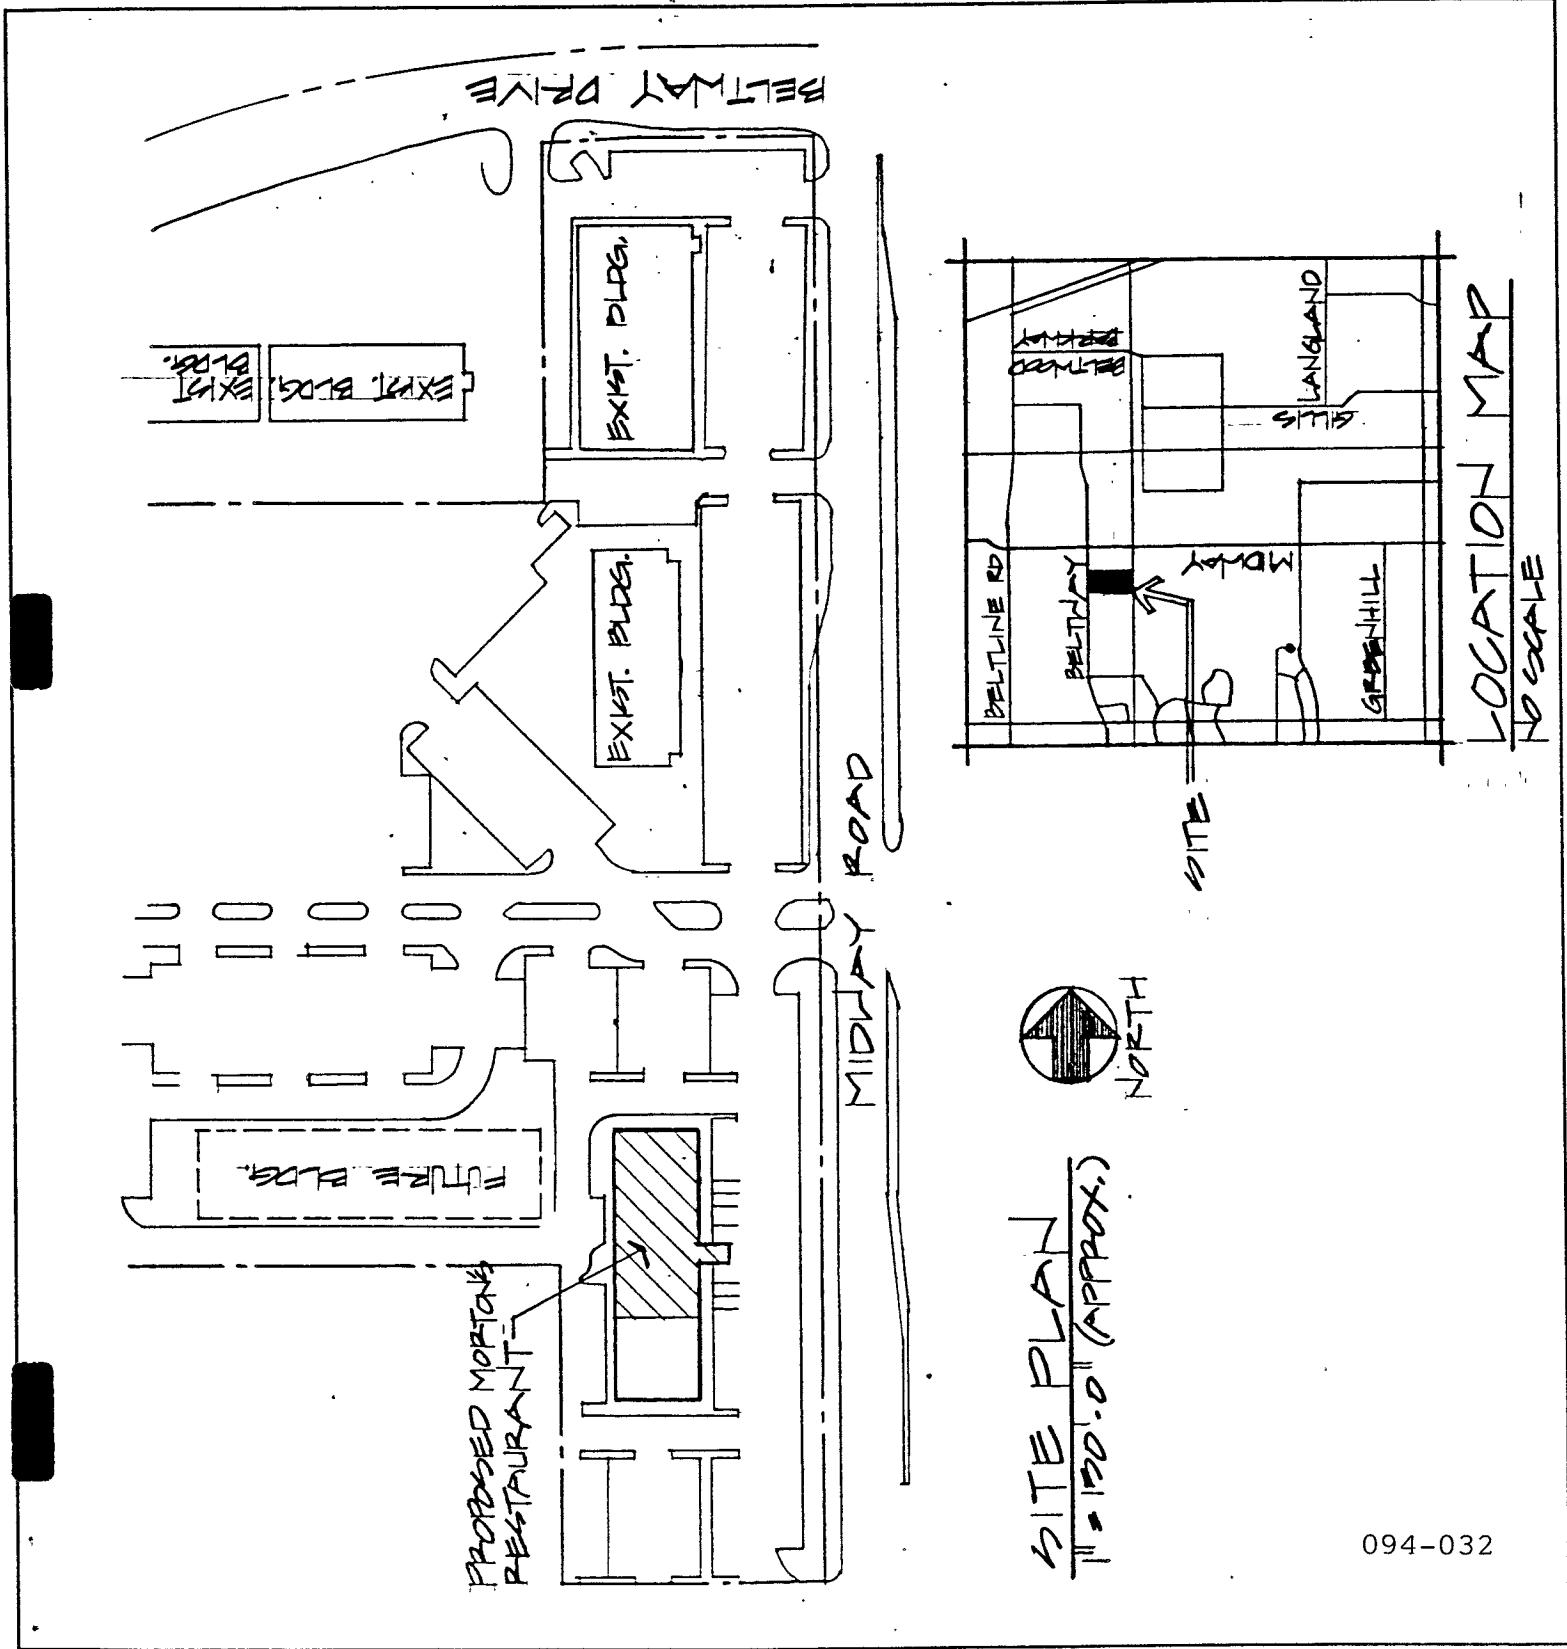


SITE PLAN
 1" = 150'-0" (APPROX.)



094-032

DATE: _____
 BY: _____
 CHECKED BY: _____
 TITLE: _____

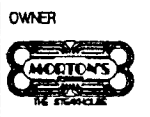

PROJECT TITLE
 MORTONS OF CHICAGO
 MIDWAY SQUARE
 MIDWAY ROAD
 ADDISON,
 TEXAS

SHEET TITLE
 PRELIMINARY
 FLOOR PLAN

DRAWN BY: _____
 CHECKED BY: _____
 TITLE: _____
 DATE: _____


SCALE: 1/4" = 1' - 0"

DATE: 28 FEBRUARY 1984

COACH NO: _____

REVISION: 0 28 FEB 1984

ARCHITECTURE

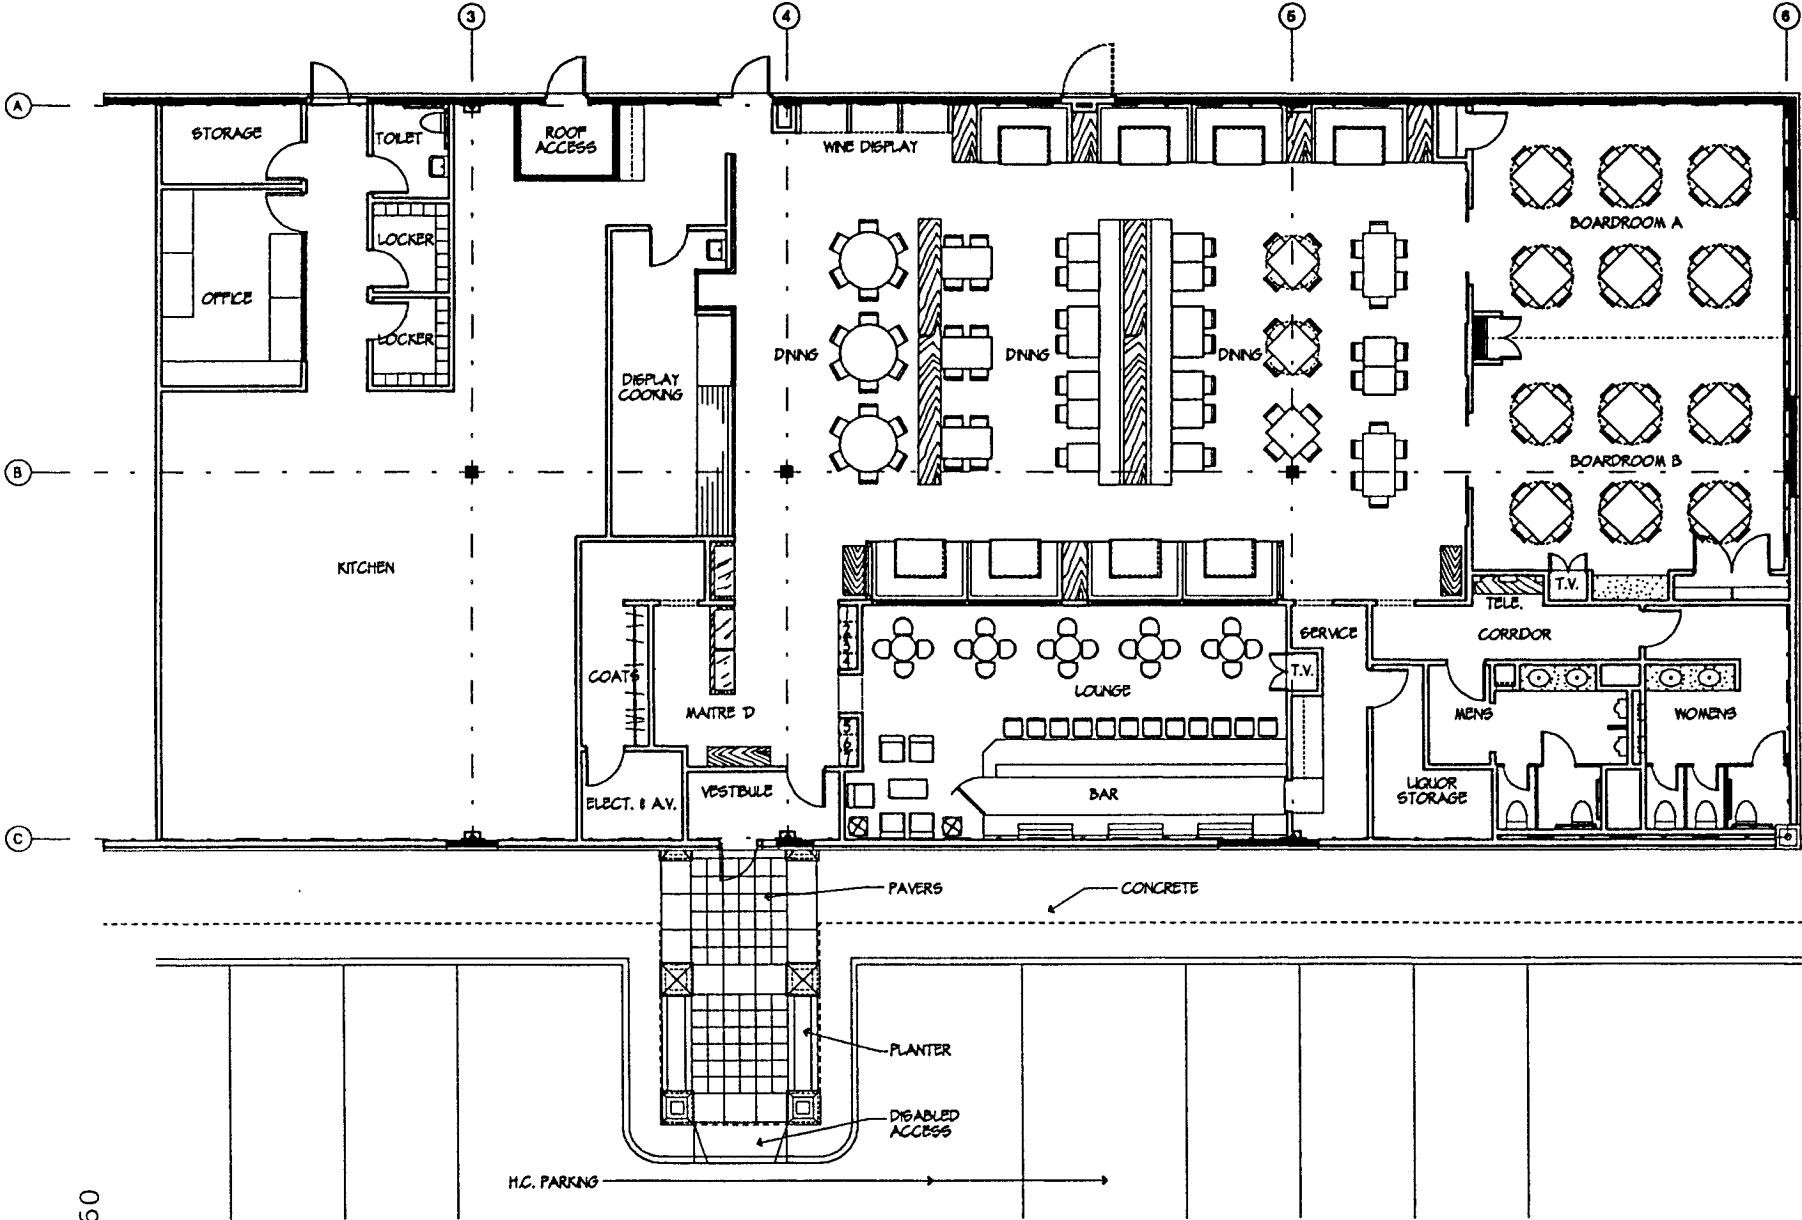

094-032



1001 NORTH MICHIGAN
 CHICAGO, ILL. 60611
 ARCHITECTS




OWNER


PROJECT TITLE
 MORTON'S
 OF CHICAGO
 MIDWAY SQUARE
 MIDWAY ROAD
 ADDISON
 TEXAS

SHEET TITLE
 PRELIMINARY
 ELEVATIONS


DESIGNED BY: _____
 DRAWN BY: _____
 CHECKED BY: _____
 DATE: _____
 SCALE: _____
 SHEET NO. _____ OF _____

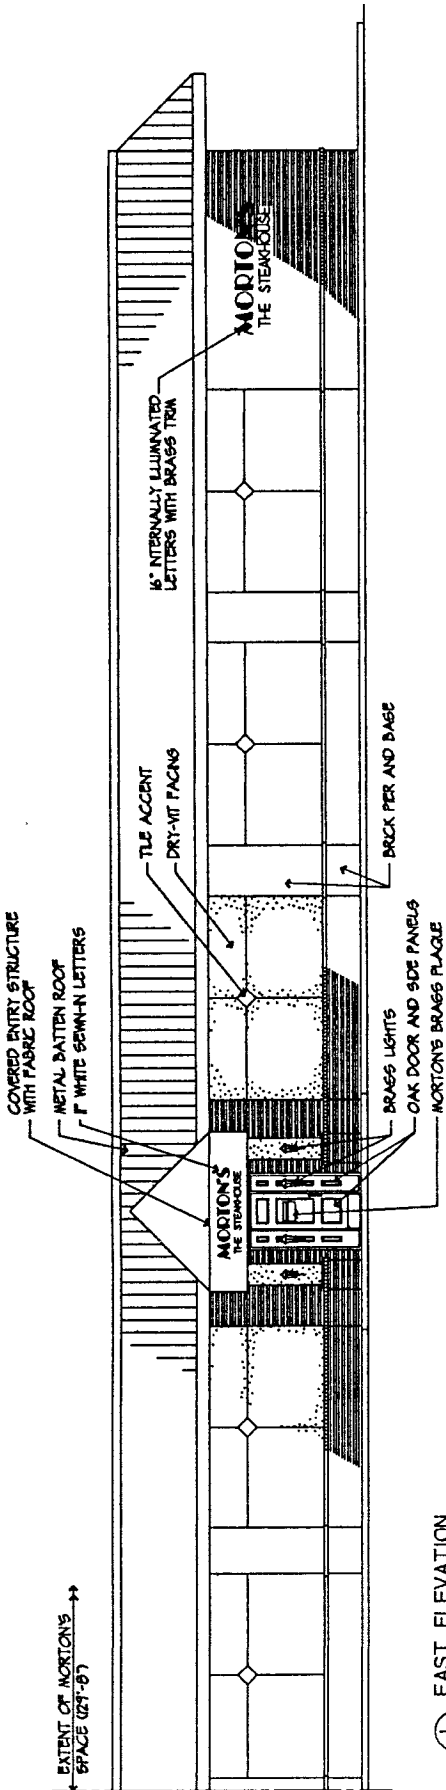

1 EAST ELEVATION
 A3 1/4" = 1'-0"

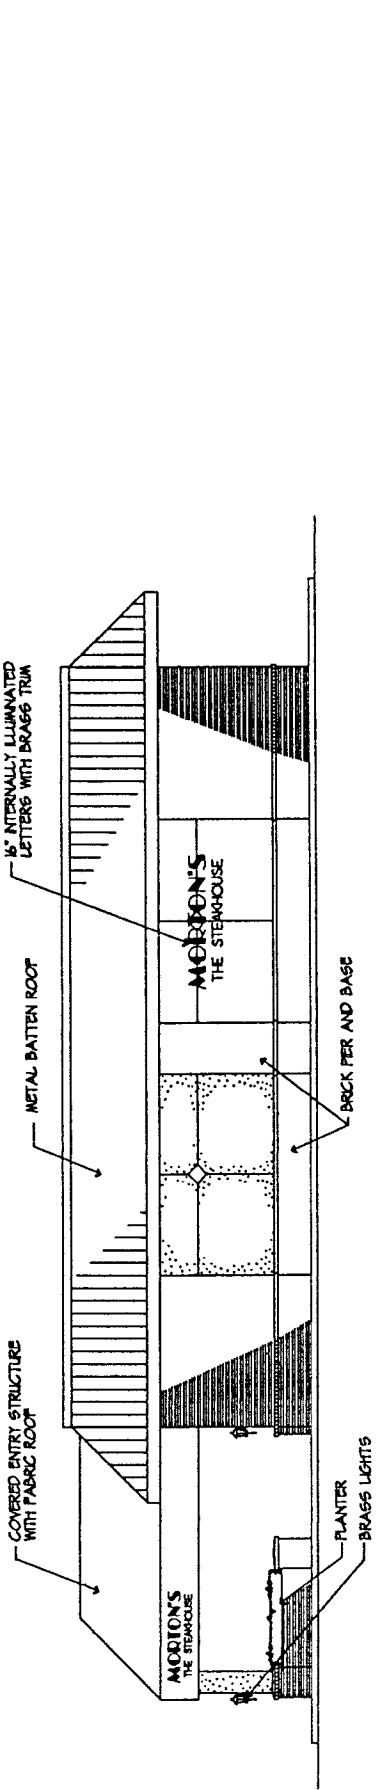

2 NORTH ELEVATION
 A3 1/4" = 1'-0"

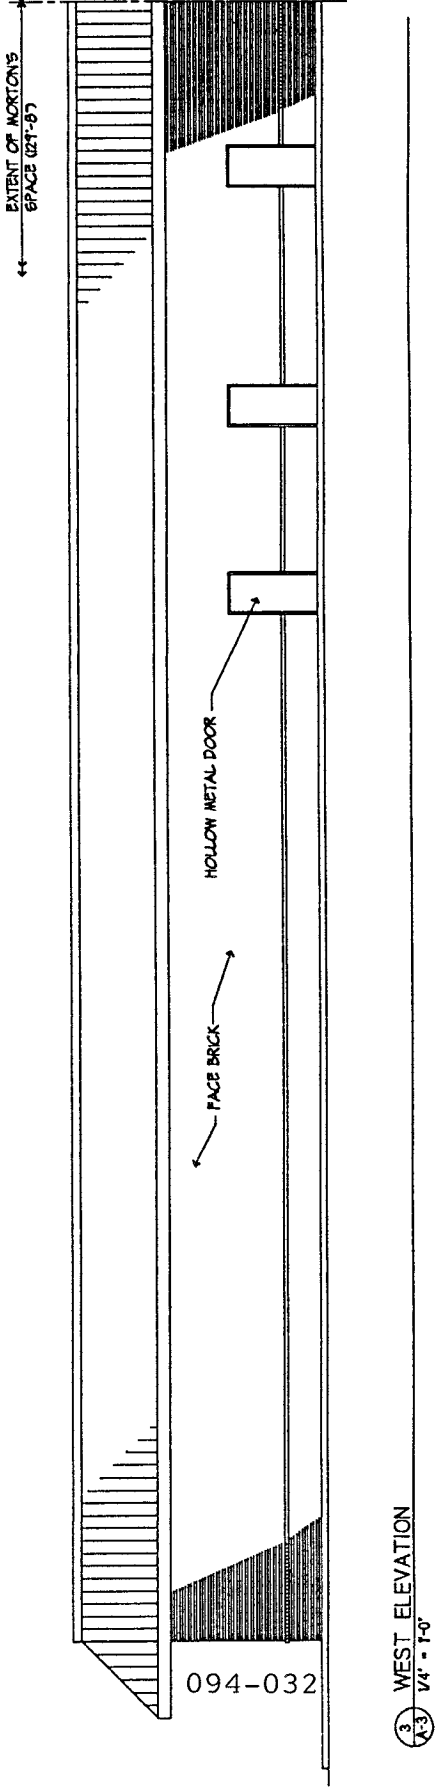

3 WEST ELEVATION
 A3 1/4" = 1'-0"