

ORDINANCE NO. 098-033

AN ORDINANCE OF THE TOWN OF ADDISON, TEXAS, AMENDING THE COMPREHENSIVE ZONING ORDINANCE OF THE TOWN OF ADDISON, TEXAS, SO AS TO GRANT A SPECIAL USE PERMIT FOR A MYOTHERAPY ESTABLISHMENT, ON APPLICATION FROM GRAND SPA INTERNATIONAL, LOCATED AT 5100 BELT LINE ROAD, SUITE 620; PROVIDING FOR SPECIAL CONDITIONS; PROVIDING FOR A REPEAL CLAUSE; PROVIDING FOR A PENALTY CLAUSE; AND PROVIDING FOR A SEVERABILITY CLAUSE.

WHEREAS, application was made to amend the Comprehensive Zoning Ordinance of the Town of Addison, Texas, by making application for the same with the Planning and Zoning Commission of the Town of Addison, Texas, as required by State Statutes and the zoning ordinance of the Town of Addison, Texas, and all the legal requirements, conditions and prerequisites having been complied with, the case having come before the City Council of Addison, Texas, after all legal notices, requirements, conditions and prerequisites having been complied with; and

WHEREAS, the City Council of the Town of Addison, Texas, does find that there is a public necessity for the zoning change, that the public demands it, that the public interest clearly requires the amendment, and it is in the best interest of the public at large, the citizens of the Town of Addison, and helps promote the general welfare and safety of this community, now, therefore,

BE IT ORDAINED BY THE CITY COUNCIL OF THE TOWN OF ADDISON, TEXAS:

SECTION 1. That Comprehensive Zoning Ordinance of the Town of Addison, Texas, as heretofore amended, is hereby amended so as to grant a special use permit for a myotherapy establishment. Said zoning amendment shall be noted on the official zoning map of the Town of Addison, Texas, and is situated on the following described land:

BEING a 13,510 square foot portion of a lease space addressed as 5100 Belt Line Road, Suite 620, in a shopping center known as the Village on the Parkway, located on a tract of land out of the Allen Bledsoe Survey, Abstract No. 157, the G.W. Fisher Survey, Abstract No. 482 and the J. Pancoast Survey, Abstract No.

1146, City of Addison, Dallas County, Texas, and being more particularly described as follows:

BEGINNING at a point being the intersection of the east right-of-way line of Dallas Parkway and the south right-of-way line of Belt Line Road;

THENCE East along said south line, a distance of 241.34 feet to a point for a corner;

THENCE S 65°51'30" E, a distance of 54.24 feet to a point for corner;

THENCE N 48°03'00" E, a distance of 30.0 feet to a point for a corner, said point lying on the centerline of Noell Road;

THENCE S 41°57'00" E along said centerline, a distance of 741.67 feet to an angle point;

THENCE S 23°24'00" E continuing along said centerline, a distance of 907.45 feet to a point for a corner;

THENCE S 85°31'25" W departing said centerline, a distance of 733.4 feet to an angle point;

THENCE N 85°30'06" W a distance of 882.99 feet to a point for a corner said point lying on the east right-of-way of Dallas Parkway;

THENCE Northeasterly along said east line being a circular curve to the right having a central angle of 34°35'34" and whose center bears S 88°39'35" E, 1256.93 feet, an arc distance of 759.25 feet to the point of reverse curve to the left having a central angle of 36°13'00" and a radius of 1014.93 feet;

THENCE Northeasterly along said curve and continuing along said east line, an arc distance of 641.54 feet to its point of tangency;

THENCE N 00°16'01" W, a distance of 65.52 feet to the POINT OF BEGINNING AND CONTAINING 33.967 acres of land more or less.

SECTION 2. That the myotherapy establishment approved through this Special Use Permit shall be developed in accordance with the site plan, landscaping plan, and elevation drawings attached hereto and made a part hereof for all purposes.

SECTION 3. That the Special Use Permit for a myotherapy establishment is approved subject to the following special conditions:


-All restrooms in this space that are for public use or employee use are required to be handicap accessible. Showers must also be handicap accessible.

SECTION 4. That all ordinances of the City in conflict with the provisions of this ordinance be, and the same are hereby repealed and all other ordinances of the City not in conflict with the provisions of this ordinance shall remain in full force and effect.

SECTION 5. That any person, firm, or corporation violating any of the provisions or terms of this ordinance shall be subject to the same penalty as provided for in the Comprehensive Zoning Ordinance of the city, as heretofore amended, and upon conviction shall be punished by a fine set in accordance with Chapter 1, General Provisions, Section 1.10, General penalty for violations of Code; continuing violations, of the Code of Ordinances for the Town of Addison.

SECTION 6. That should any paragraph, sentence, subdivision, clause, phrase or section of this ordinance be adjudged or held to be unconstitutional, illegal or invalid, the same shall not affect the validity of this ordinance as a whole or any part or provisions thereof other than the part so decided to be invalid, illegal or unconstitutional, and shall not affect the validity of this ordinance as a whole.

DULY PASSED BY THE CITY COUNCIL OF THE TOWN OF ADDISON,
TEXAS, on this the 11th day of August, 1998.

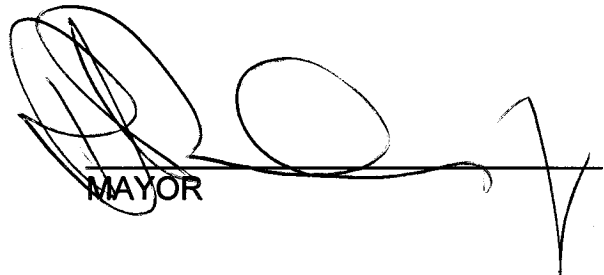

MAYOR

ATTEST:




CITY SECRETARY


CASE NO. 1330-SUP




DIRECTOR OF DEVELOPMENT SERVICES

PUBLISHED ON: 11/27/98

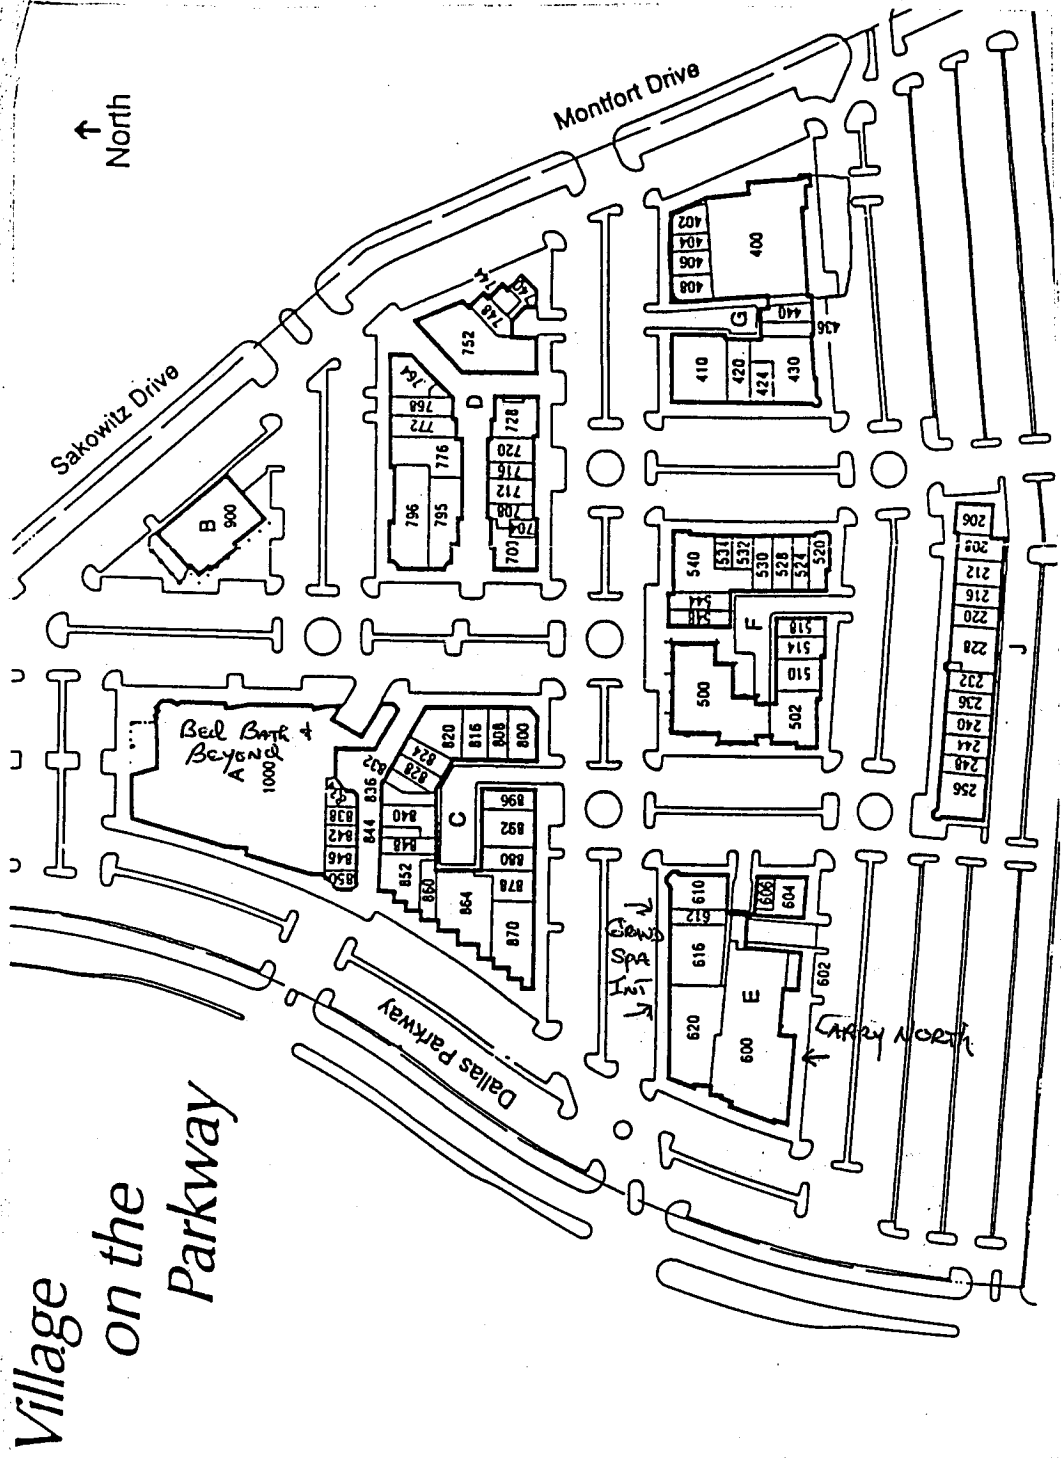

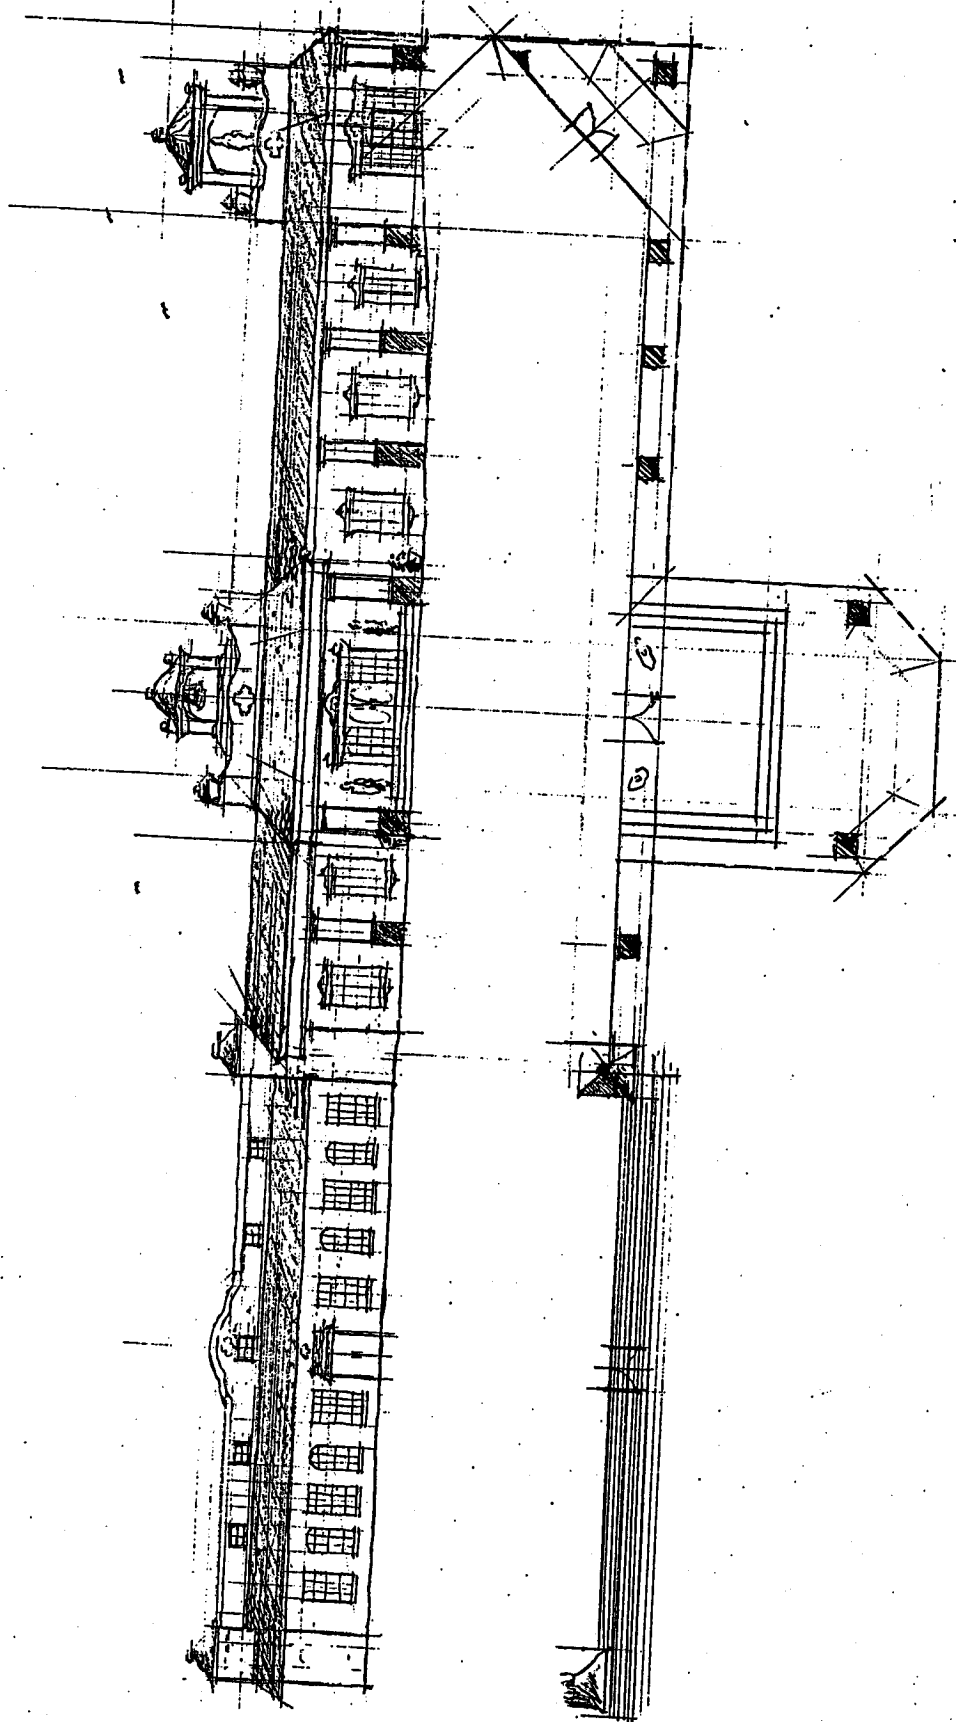

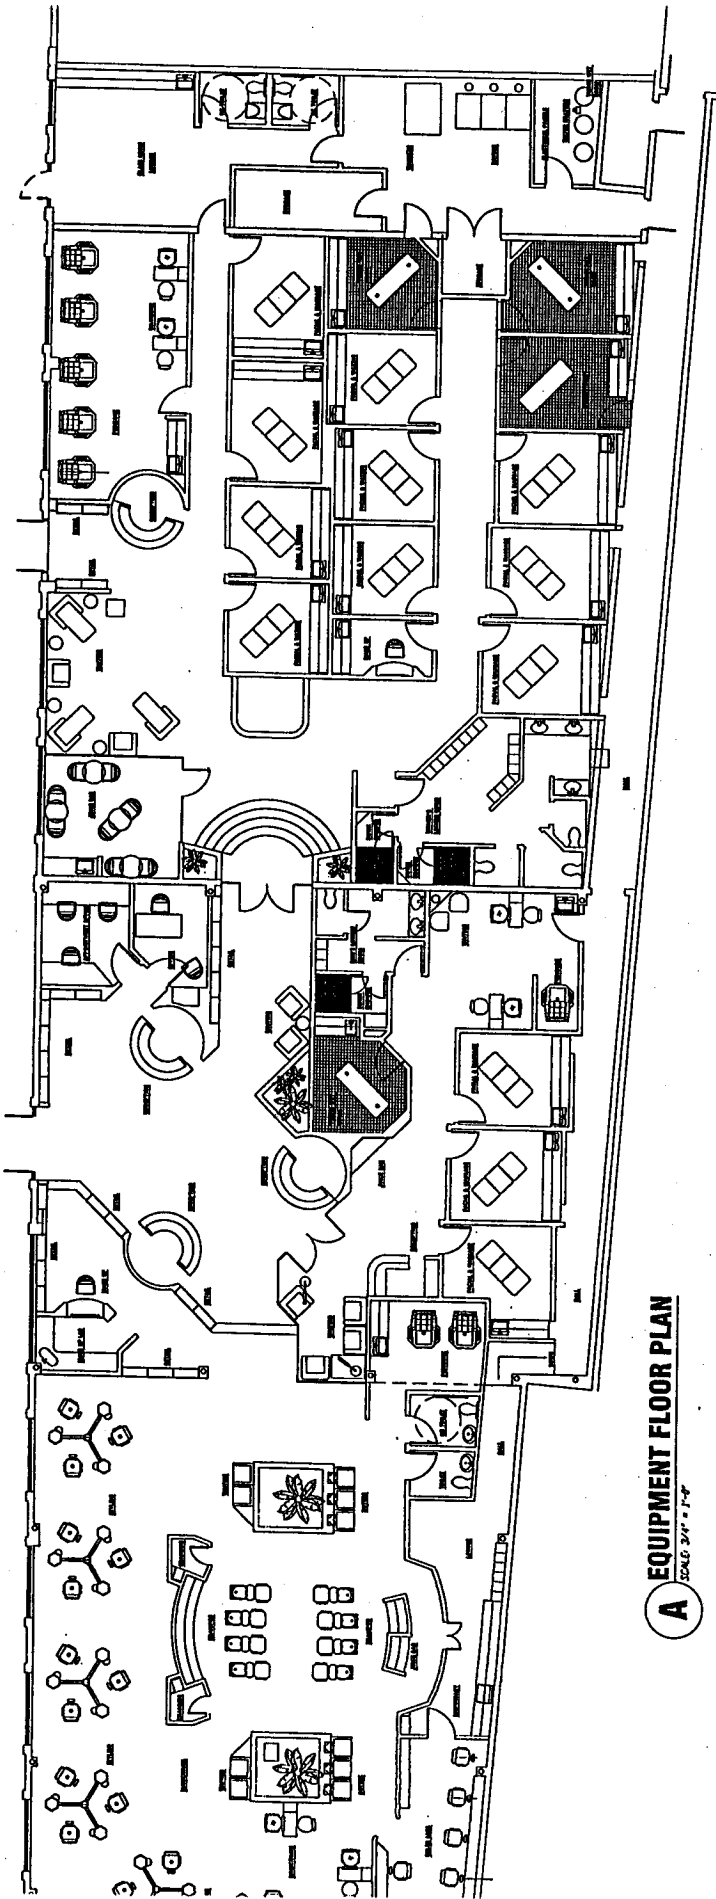

A EQUIPMENT FLOOR PLAN
SCALE: 3/4" = 1'-0"

GRAND SPA INTERNATIONAL
 VILLAGE ON THE PARKWAY
 5100 BELTLINE ROAD SUITE 7216
 ADDISON, TEXAS
 Phone: 972-754-6749

24" x 36"

2925 LBJ, SUITE 103 DALLAS, TEXAS 75234
 (972)-247-2154 FAX (972)-247-2108

**TAKARA
 BELMONT
 USA, INC.**

NO.	DATE	REVISIONS