
- I. SEE LANDSCAPE PLANS FOR FINAL COURTYARD GRADES AND DRAIN TYPES.
- 2. SEE OVERALL BUILDING DRAINAGE PLAN FOR GENERAL NOTES AND CONNECTION DETAIL.


BENCHMARKS

BM*I
"CUT AT CENTER BACK OF
CURB OF INLET, 190 FEET
SOUTH FROM THE CENTERLINE
INTERSECTION OF ADDISON
CIRCLE, WEST SIDE OF QUORUM
DRIVE.
ELEV. 621.89

BM*5
"[]" CUT AT NORTHWEST CORNER
OF NORTH HDWL. OF 7'X7' BOX
CULVERT UNDER RAILROAD,
±180' WEST OF DALLAS
PARKWAY SOUTHBOUND.
ELEV. 610.49

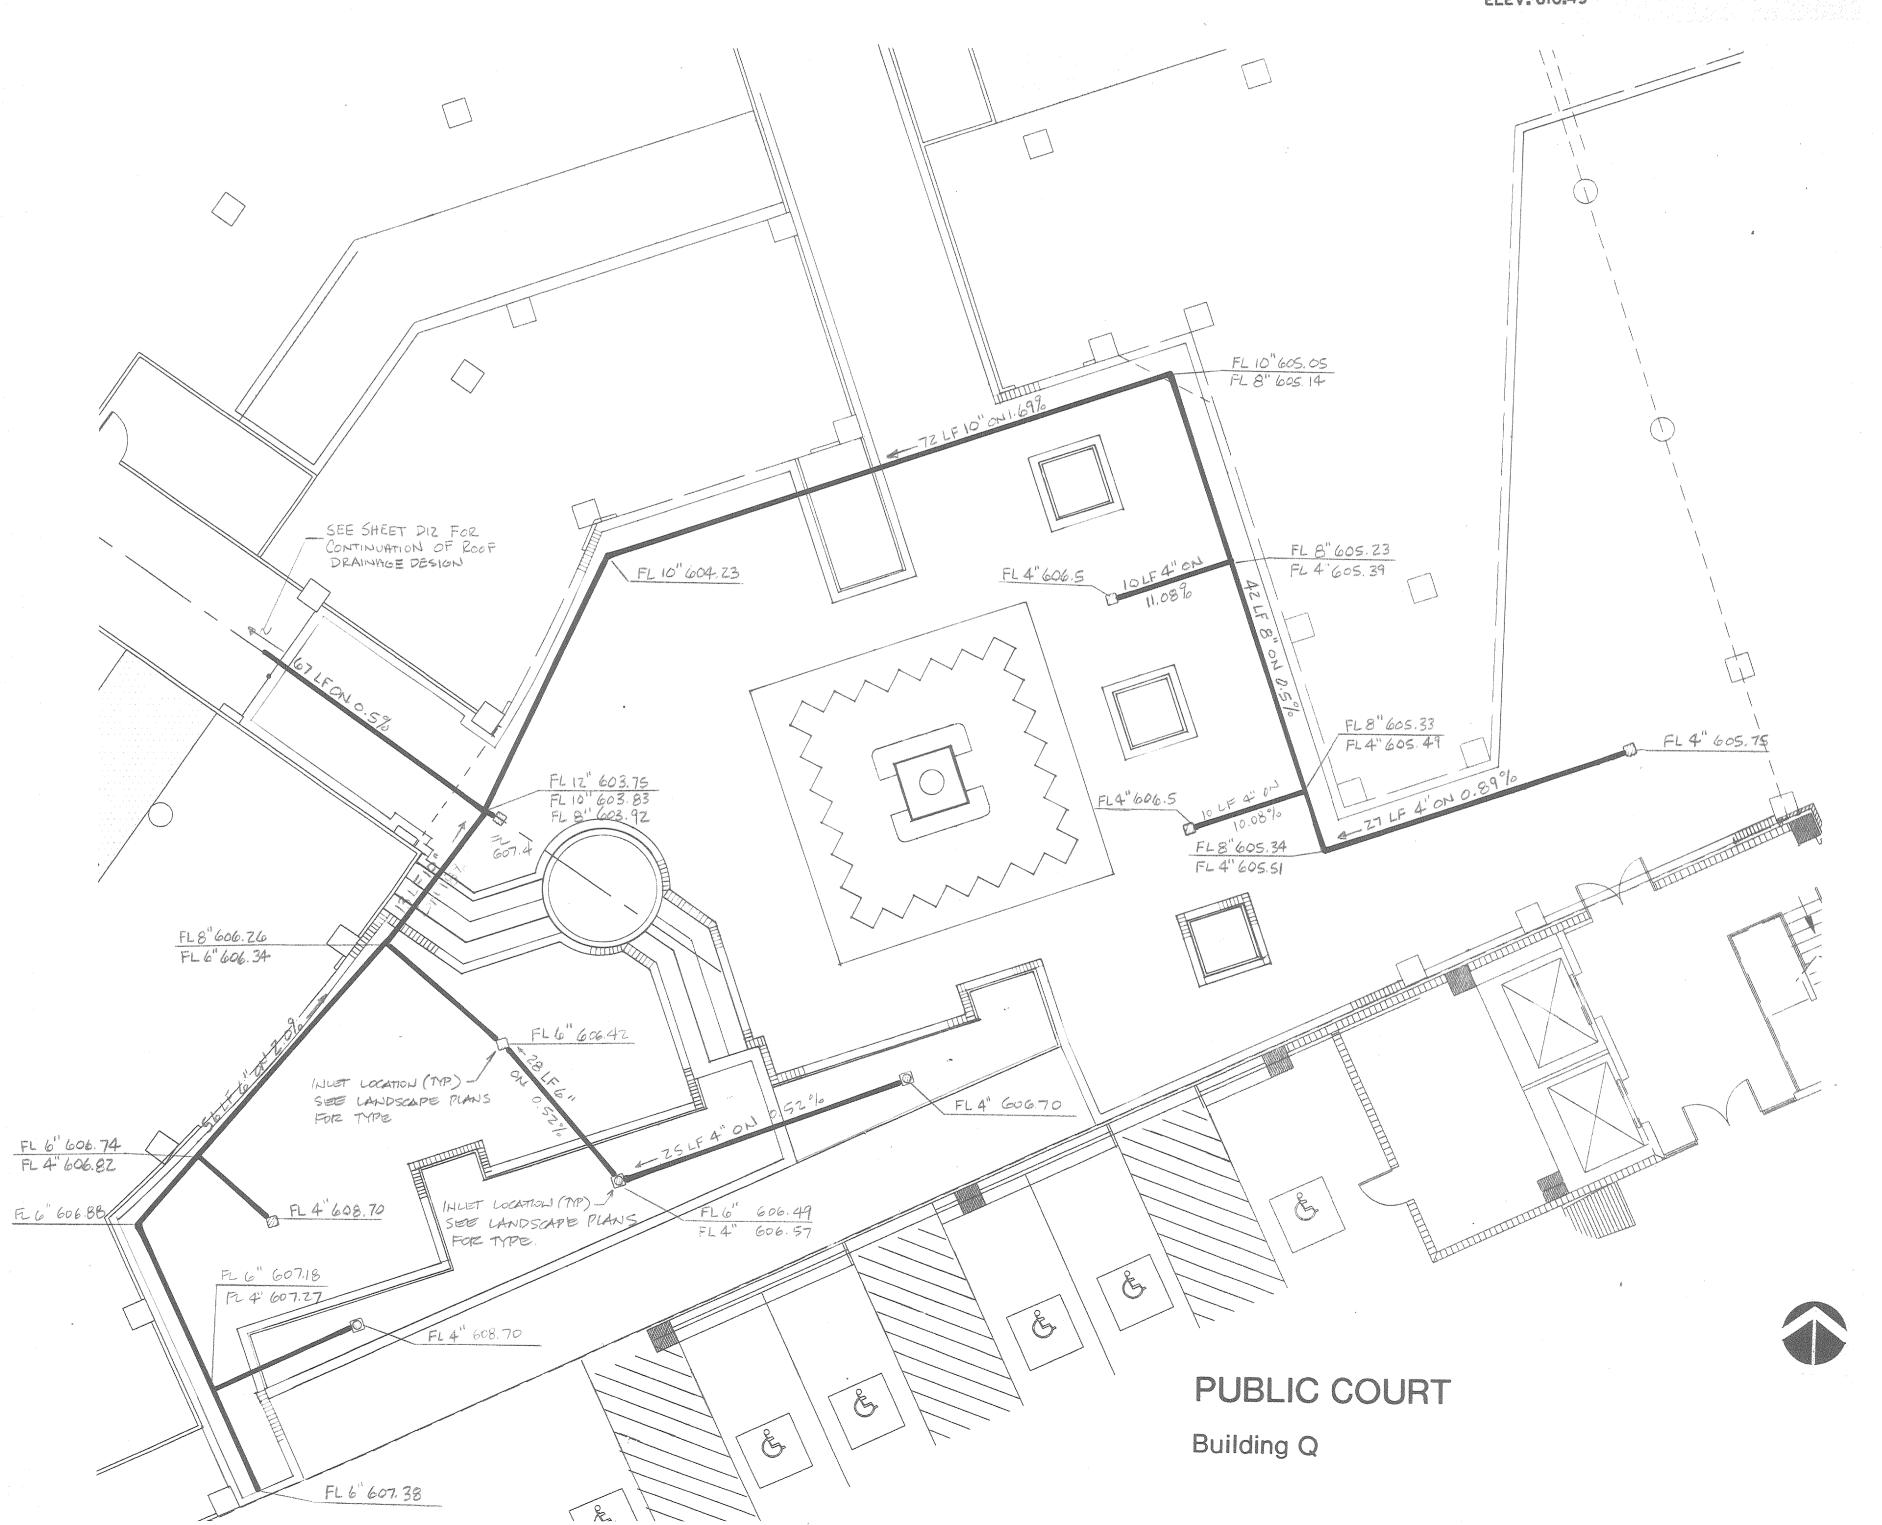

3131 McKinney Avenue, Suite 600 Dallas, Texas 75204-2489 Phone (214) 871-3311 Fax (214) 871-0757

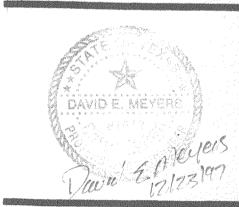

Revis	ions		
No.	Date	Items	
<u></u>	eesimmen op ongover ook ook ook ook ook ook ook ook ook oo	Armyrougosom ekstellengskadsskalas	29 б.М. тиболь Алерограмоння (Время, Этогийн и гизграм англаг
\triangle	emigraturas emos australista de participa de la compansión de la compansió	- rholekologiarrikiskolorinika assanassusyyssi	n ya makanda asala da asala ka asala da asala d
\triangle	TO THE OF THE BEAUTY CONTROL OF THE STATE OF	NOTIFICATION OF THE PROPERTY O	

1/8"=1'-0"

DEC. 23, 1997 Project No.: 01-1822-30

Sheet Title