


P:\proj\0182250\dgn\AUC3P\04.DGN  
 P1.Dwg 8/18/2009 2:00:00 PM  
 11/13/09

B:\ALUMDGN\2-5-11\182250-2-2-2-30-43-53-50-64-5  
 P1.AUC3P.DWG 8/18/2009 2:00:00 PM  
 11/13/09

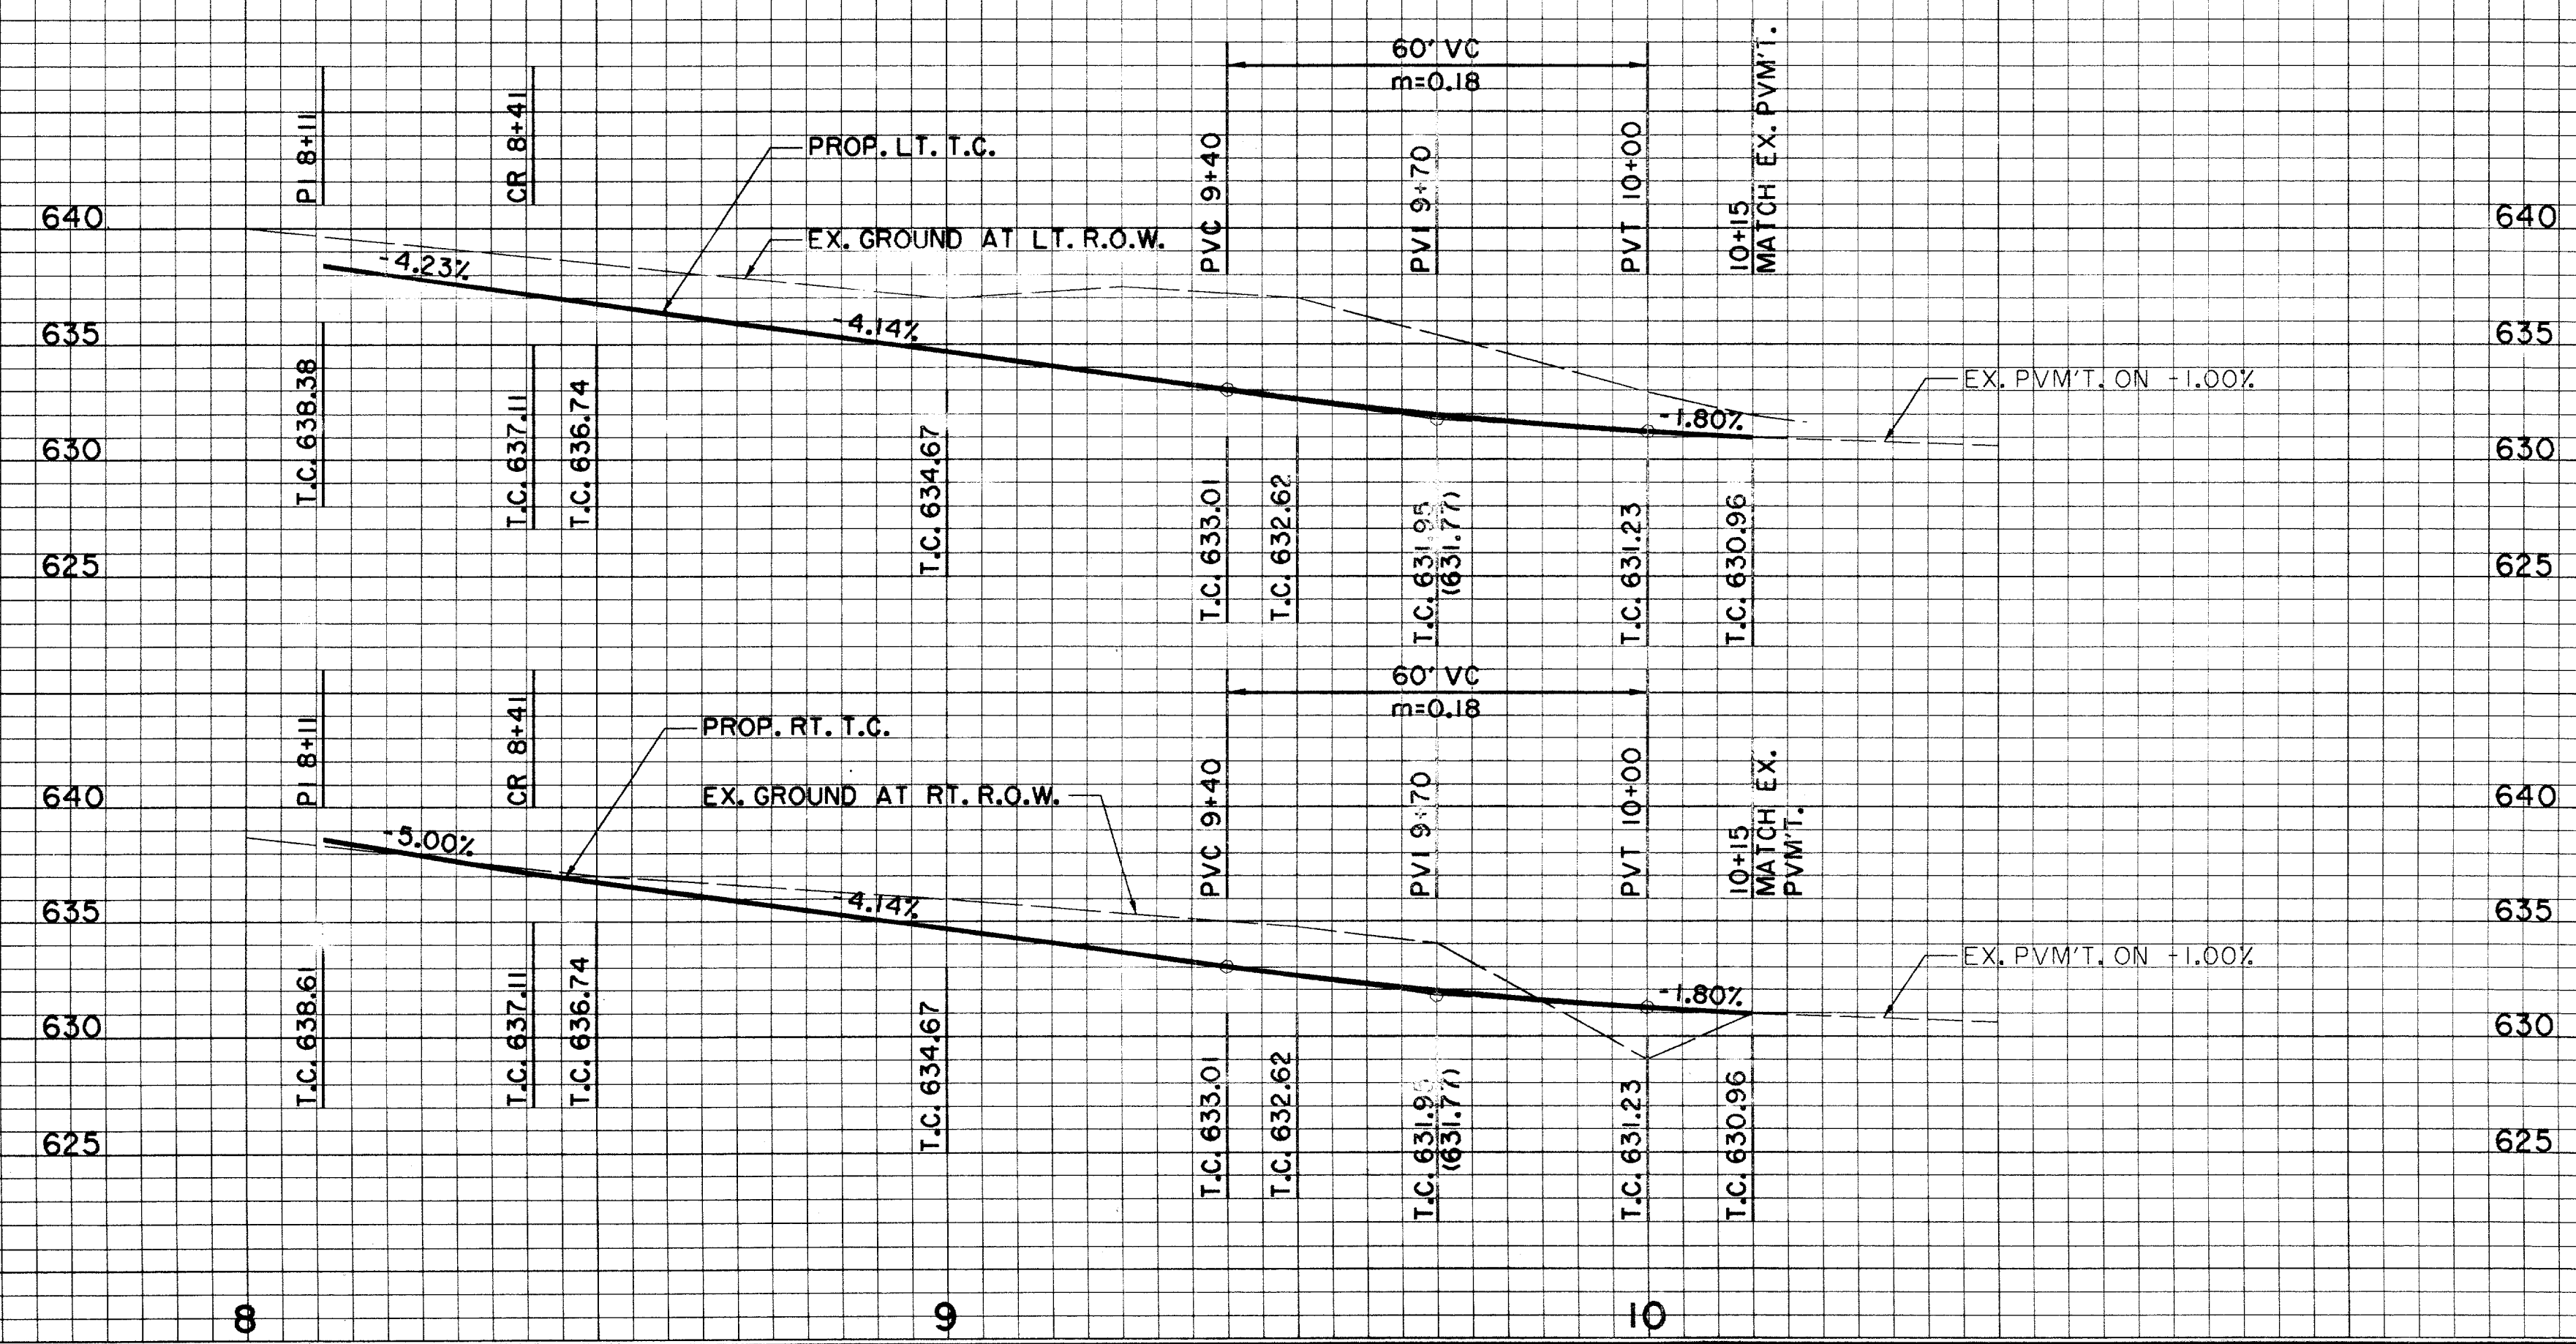

DATE	DESCRIPTION	REF. NO.
6/23/99	ISSUED FOR CONSTRUCTION	N/A
5/17/99	ISSUED FOR BID	N/A

**PAVING PLAN & PROFILE**  
 GOODMAN AVE. 8+41.00 TO 10+15.00

**ADDISON CIRCLE**

**PHASE II-B PUBLIC INFRASTRUCTURE**

**TOWN OF ADDISON, TEXAS**

Hill - 2010rs, Inc.  
 3131 McKinney Ave., Suite 800, Dallas, TX 75204  
 Phone (214) 871-3311/Fax (214) 871-0757

DESIGN	DRAWN	APPR.	SCALE	DATE	PROJECT NO.	NO.
HZI	HZI	DEM	H: 1"=20' V: 1"=6'	MAR. 99	01-1822-50	P10