


ADDISON CIRCLE
OFFICE BUILDING
ADDISON TEXAS

HUITT-ZOLLARS, INC.
3131 McKinney Ave., Suite 600
Dallas, TX 75204 214-671-3311

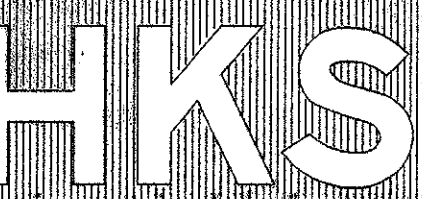

HKS Inc. Architects-Engineers-Planners
700 N. Pearl, Suite 1100, LB 307
Dallas, Texas 75201-1468 (214) 969-5599

Job No: 5494

ISSUED FOR CONSTRUCTION

15 OCT. 1997

RECORD DRAWING
12/4/98



SHIFTED INLET
LOCATION 1/16/98

Revisions:

Date:

Sheet Title:
DRAINAGE PLAN

Sheet No:
C6

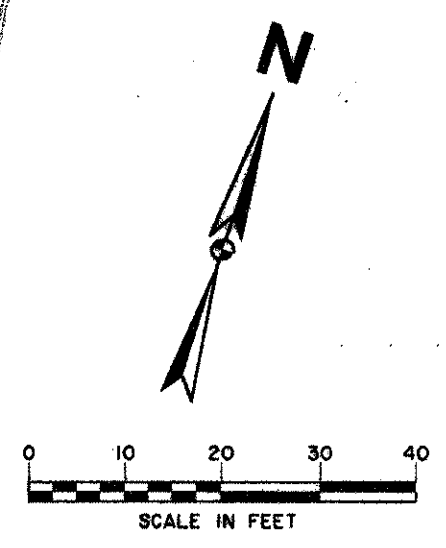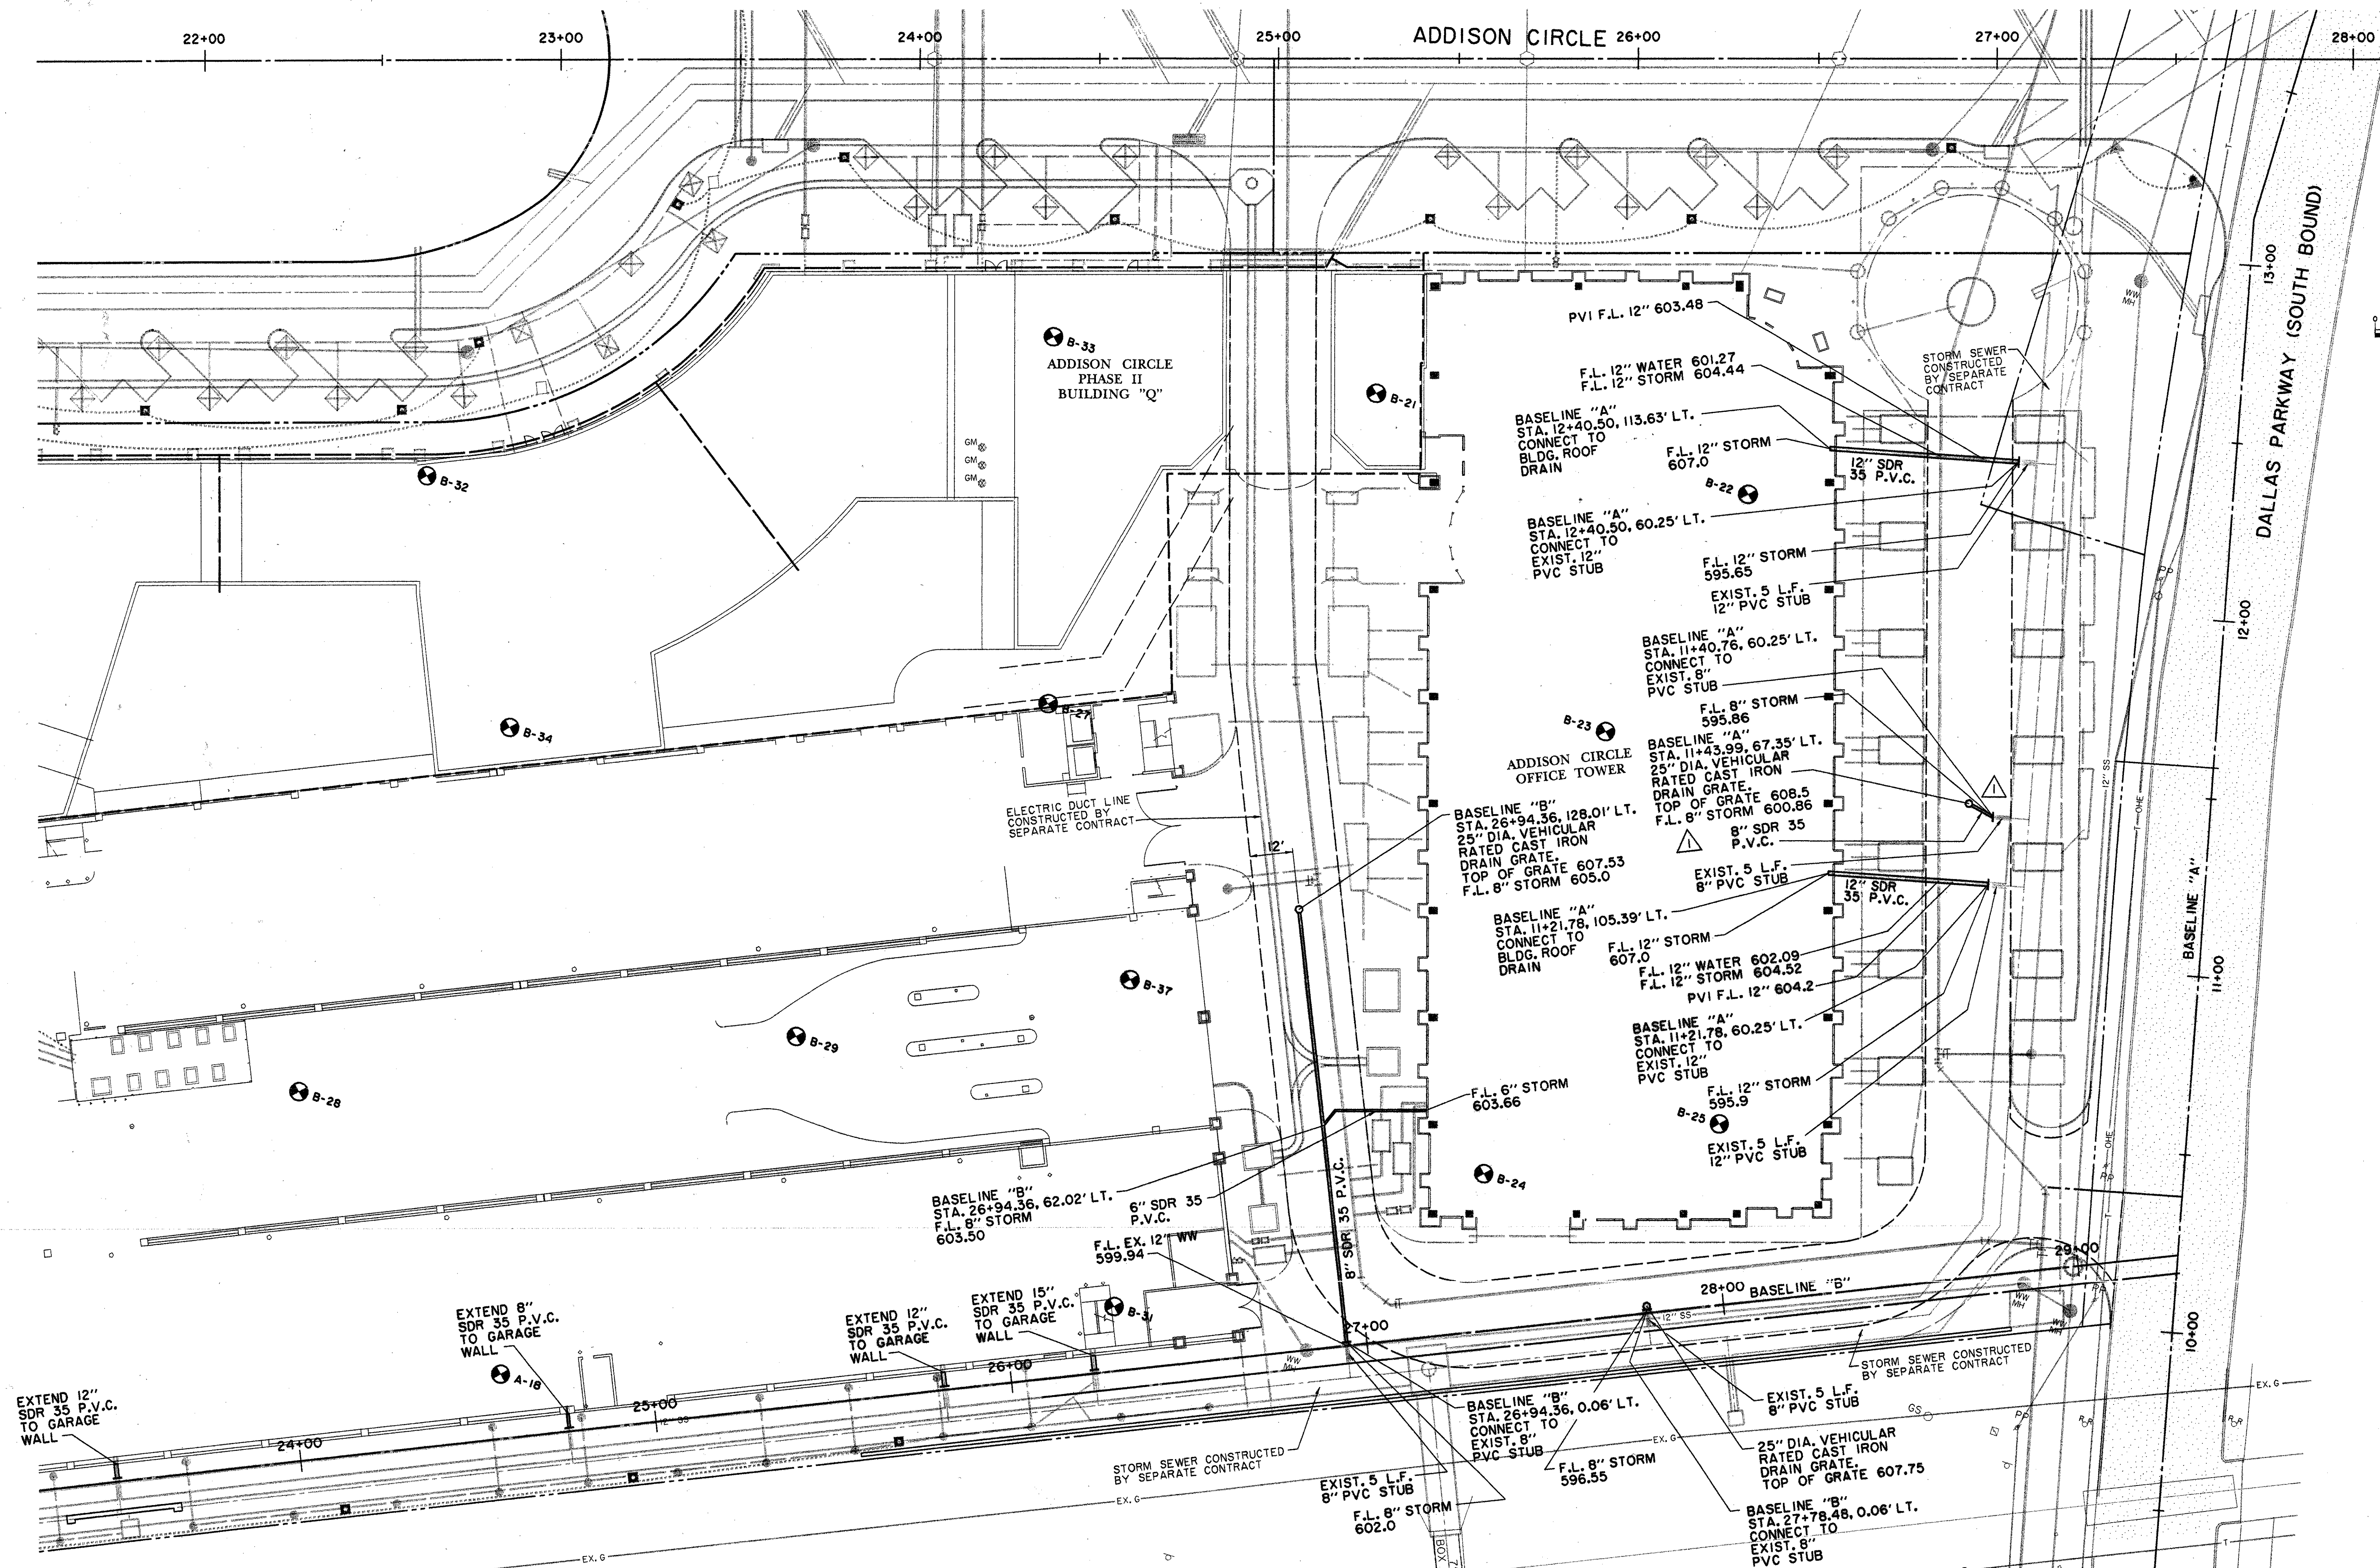

PLANNING AND DESIGN INFORMATION
NO. 1001-1002-1003-1004-3272-32