

CONSTRUCTION DOCUMENTS FOR ADDISON AIRPORT ACCESS ROAD REALIGNMENT

CITY COUNCIL
JOE CHOW, MAYOR

GREGORY S. HIRSCH,
MAYOR PRO TEMPORE

TOM BRAUN,
DEPUTY MAYOR PRO TEMPORE

DENNIS KRAFT


TODD MEIER

ROGER S. MELLOW

JIMMY NIEMANN

CITY MANAGER
RON WHITEHEAD


DIRECTOR OF PUBLIC WORKS
NANCY STRAUB CLINE, P.E.

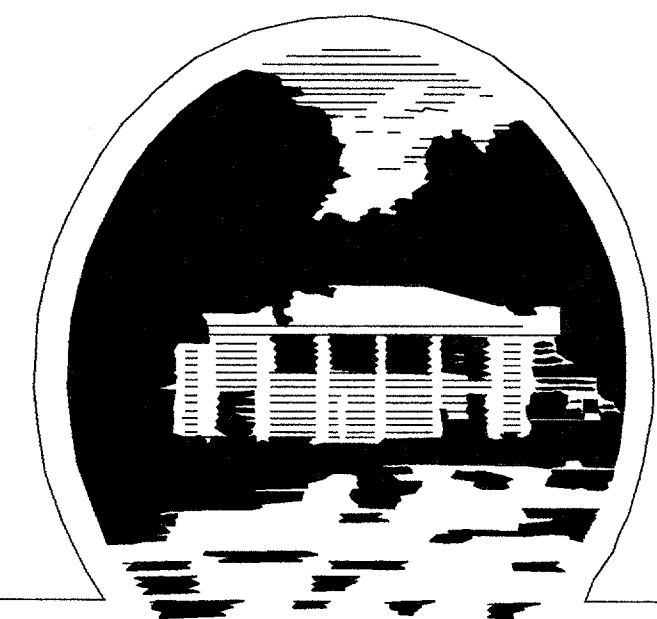

T O W N O F
ADDISON


PUBLIC WORKS NO. 2007-004

SHEET NO.	INDEX OF SHEETS
C1	COVER SHEET / LOCATION MAP
C2	GENERAL NOTES
C3	PAVING PLAN
C4	EROSION & SEDIMENTATION CONTROL PLAN
C5	EROSION & SEDIMENTATION CONTROL DETAILS
C6	PAVING DETAILS

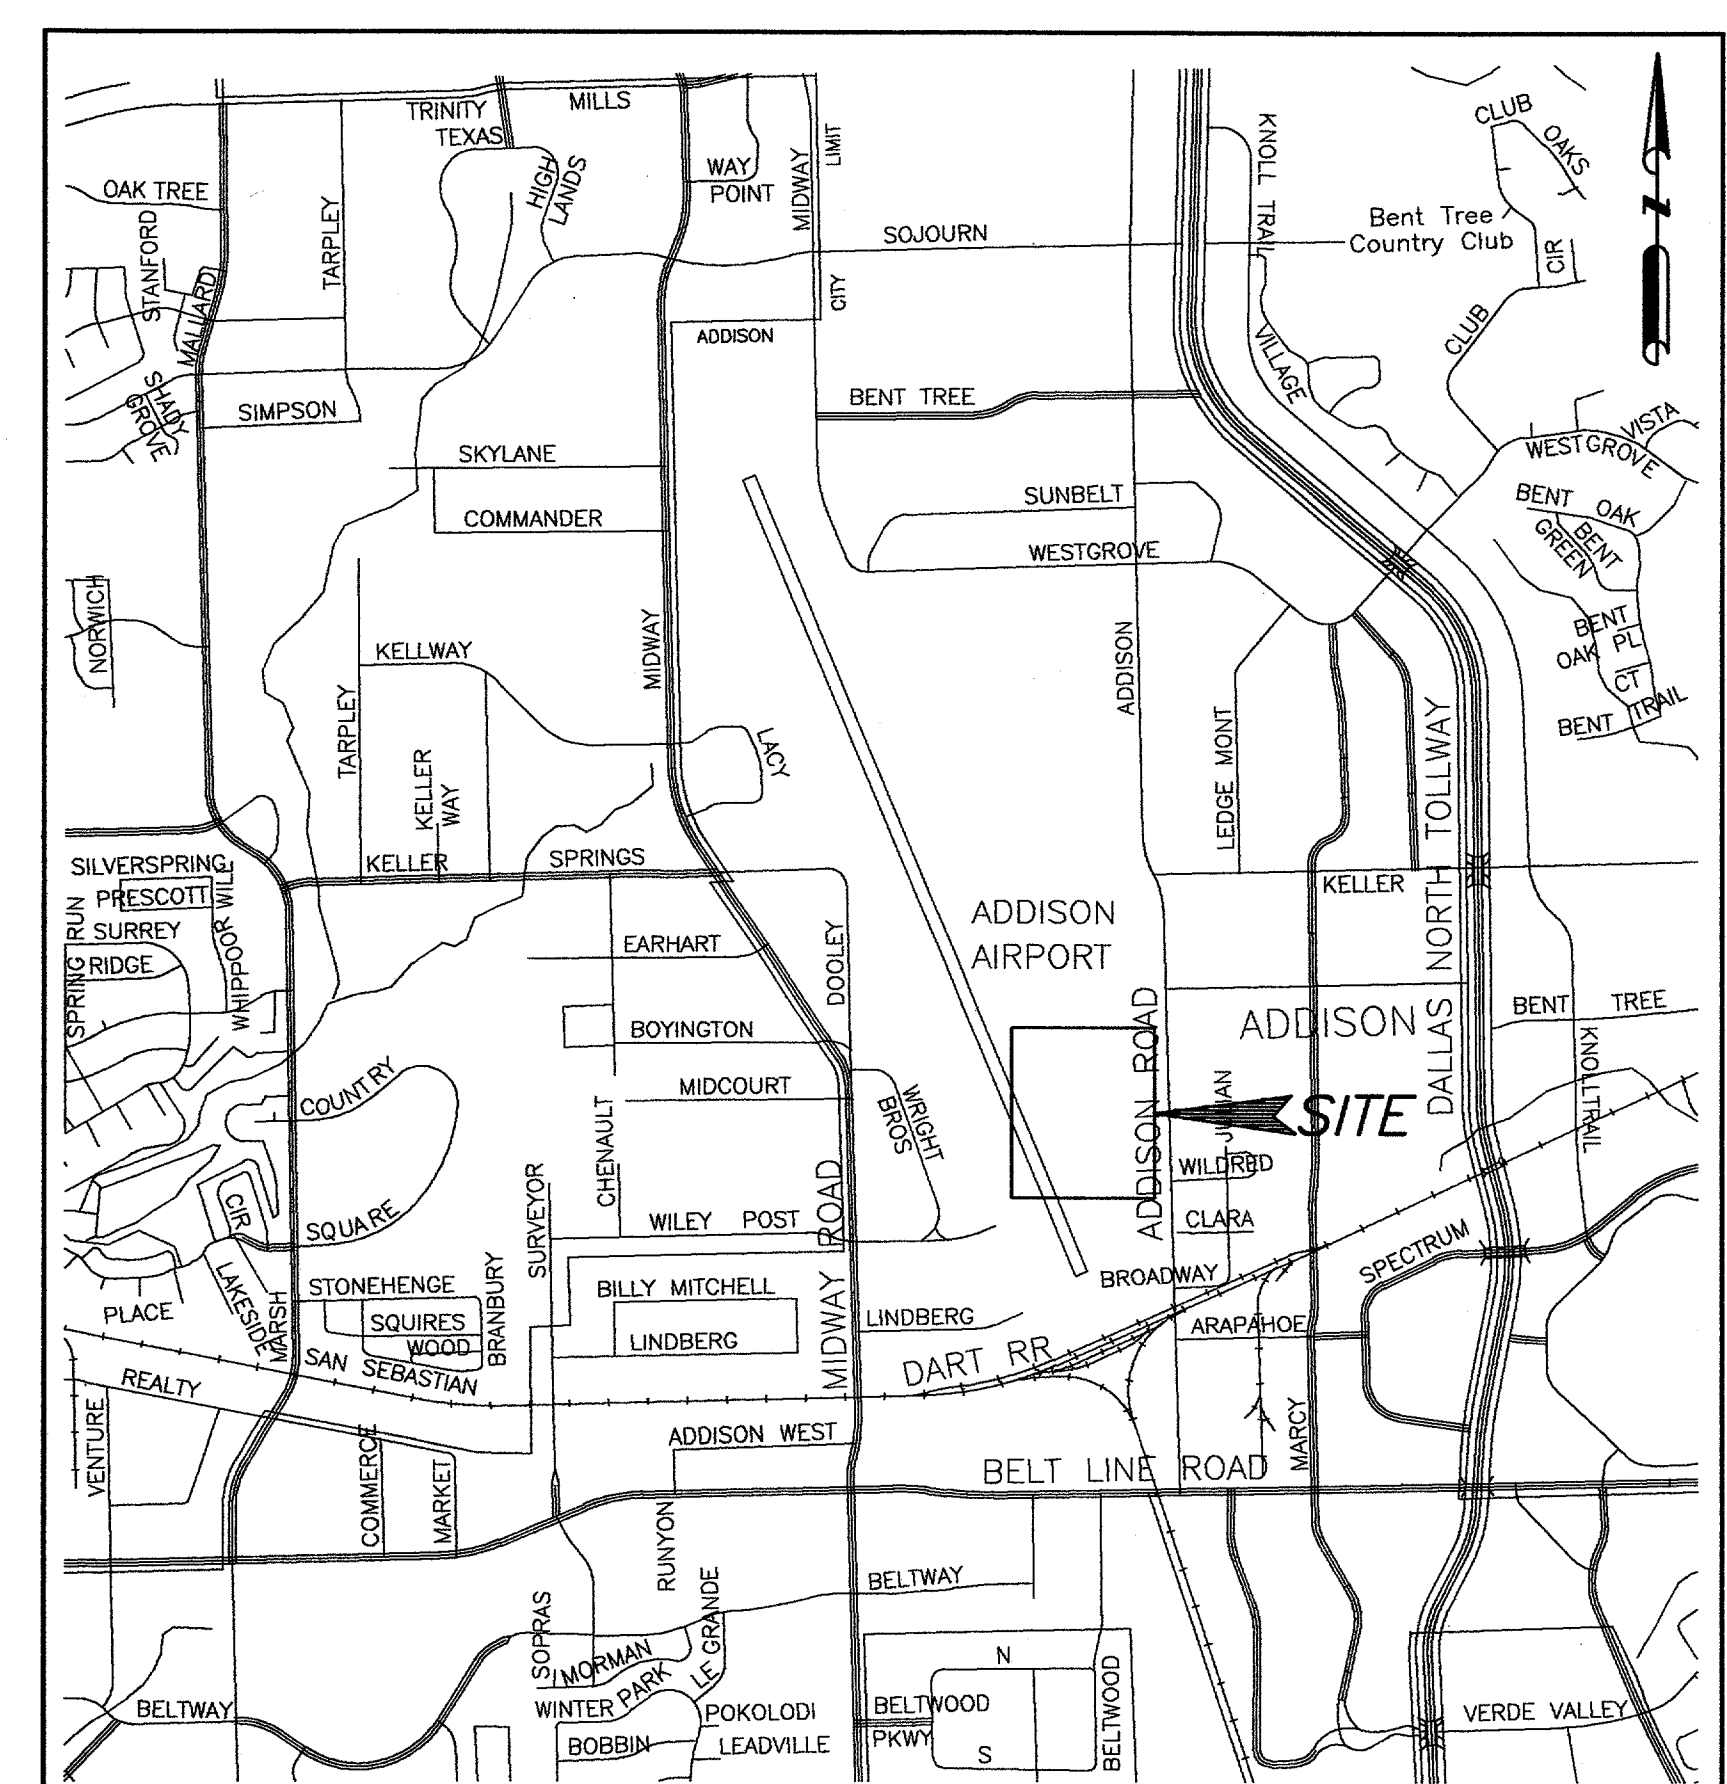

LOCATION MAP
NOT TO SCALE

ENGINEER
TOWN OF ADDISON
DEPARTMENT OF PUBLIC WORKS
16801 WESTGROVE DRIVE
ADDISON, TEXAS 75001
(972) 450-2871
CONTACT: CLAY BARNETT, P.E.

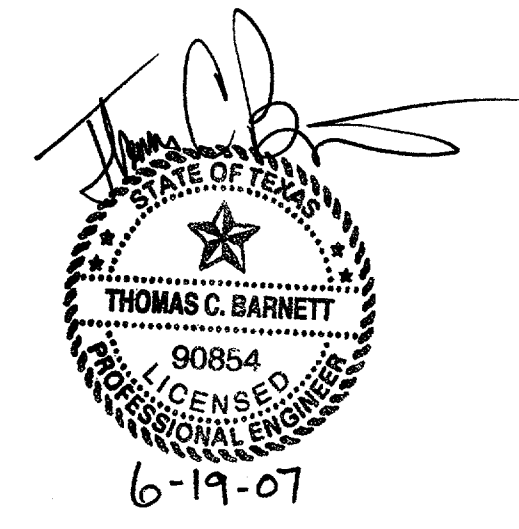

JUNE, 2007

ADDISON AIRPORT ACCESS ROAD REALIGNMENT