
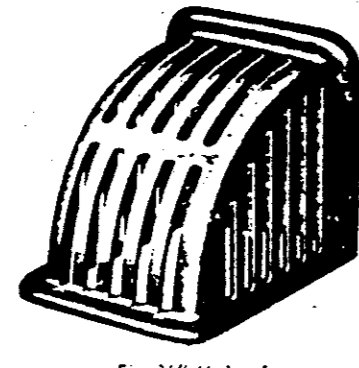


R-7512-A Cast Iron Pipe Screen for 10-inch Pipe


R-7512-B Cast Iron Pipe Screen for 12-inch Pipe

For overflow drain.  
For maximum free drainage area with openings sized to prevent clogging.



R-7512-A Width 16" for 10" pipe  
R-7512-B Width 18" for 12" pipe  
Height 10 inches  
Length 18 inches  
Openings 1 inch

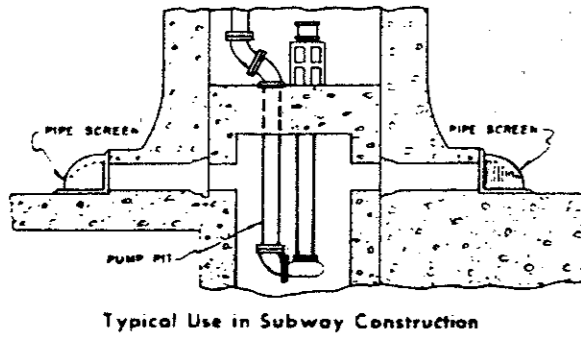


Six 3/4" Holes for Anchor Bolts

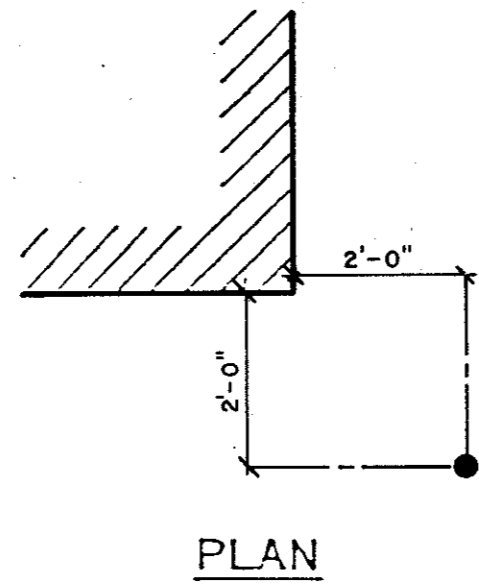

GUARDPOST DETAIL  
NTS

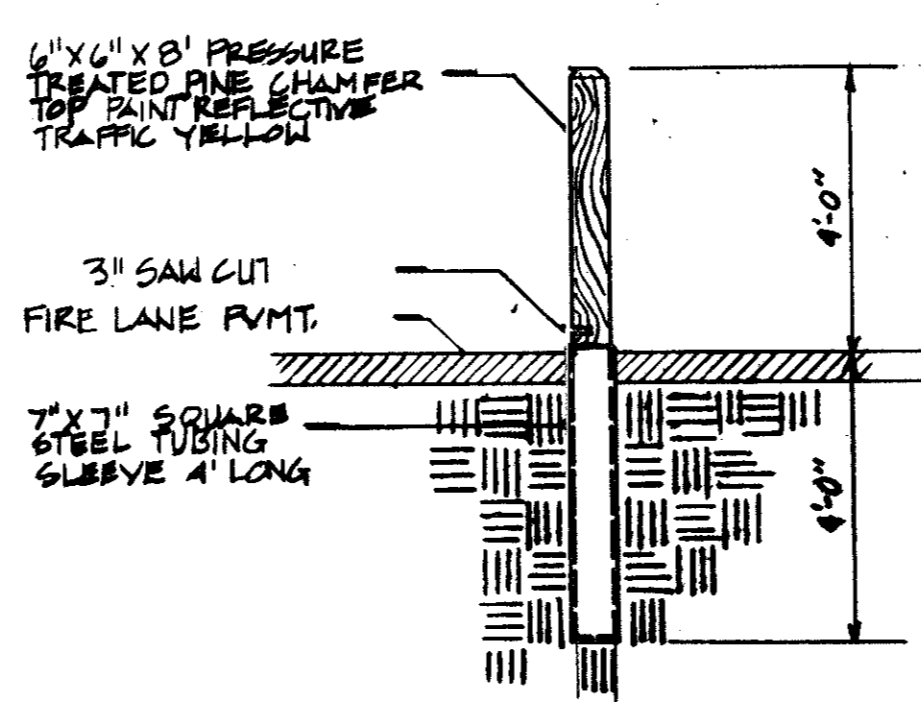
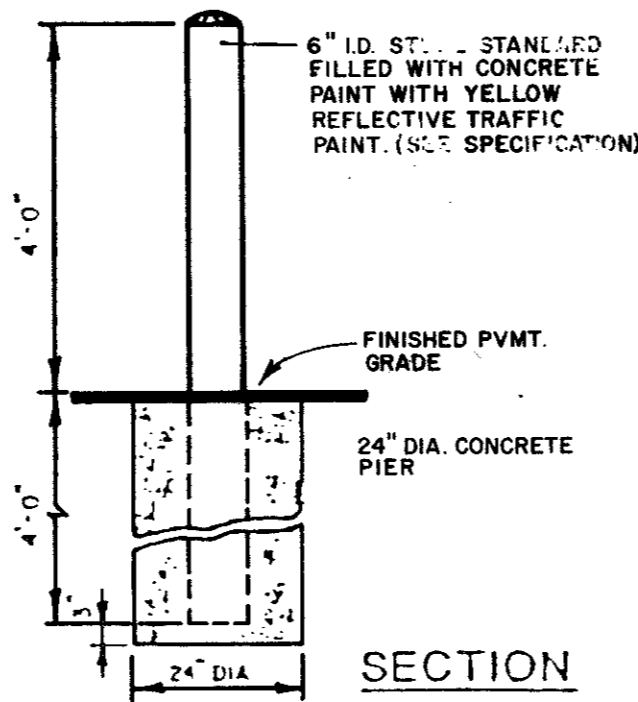


BREAKAWAY BOLLARD DETAIL

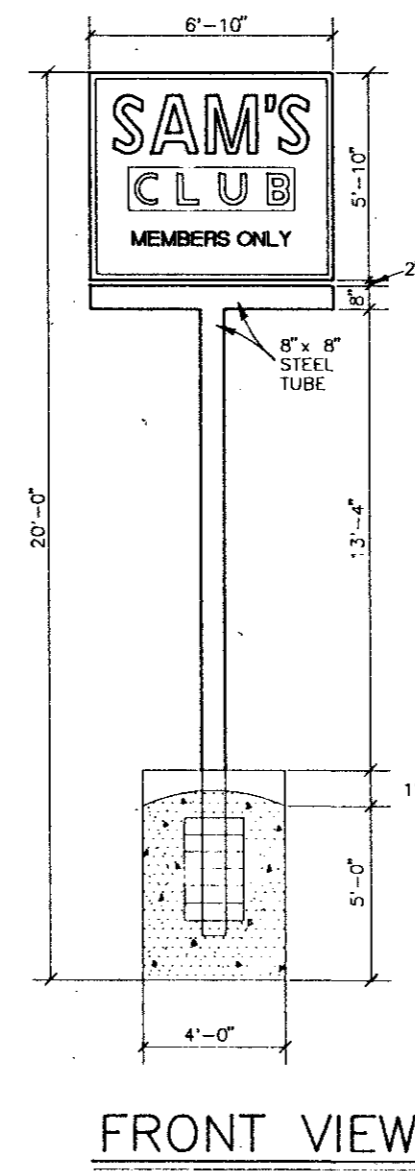


FRONT VIEW


NOTE:  
SIGN SHOWN IS NOT  
STANDARD PROTOTYPE

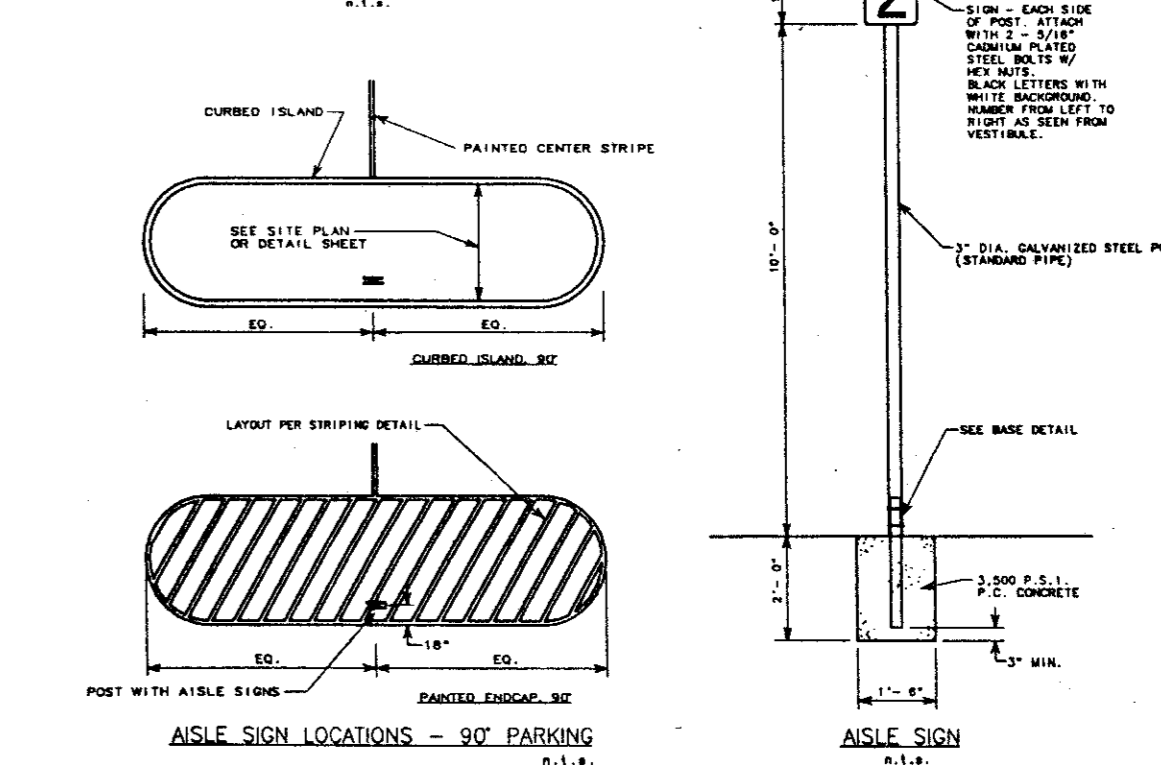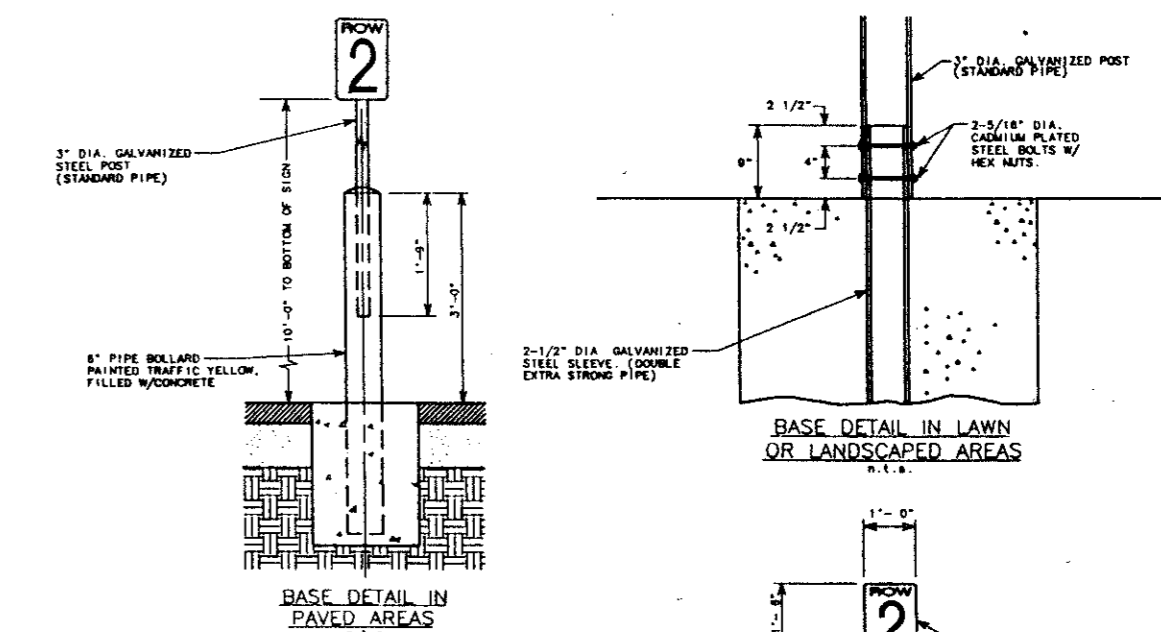


AISLE SIGN

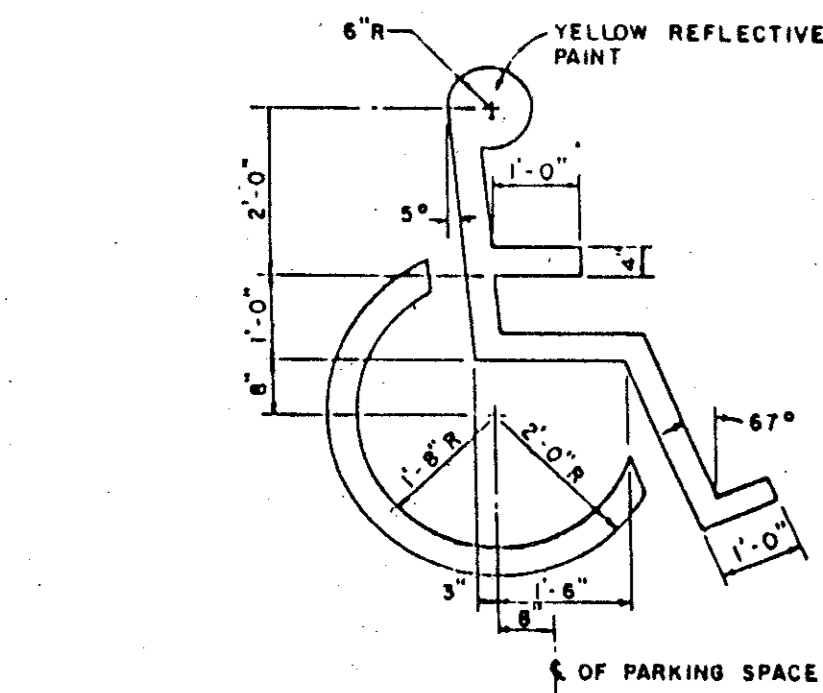


INTERNATIONAL HANDICAP SYMBOL

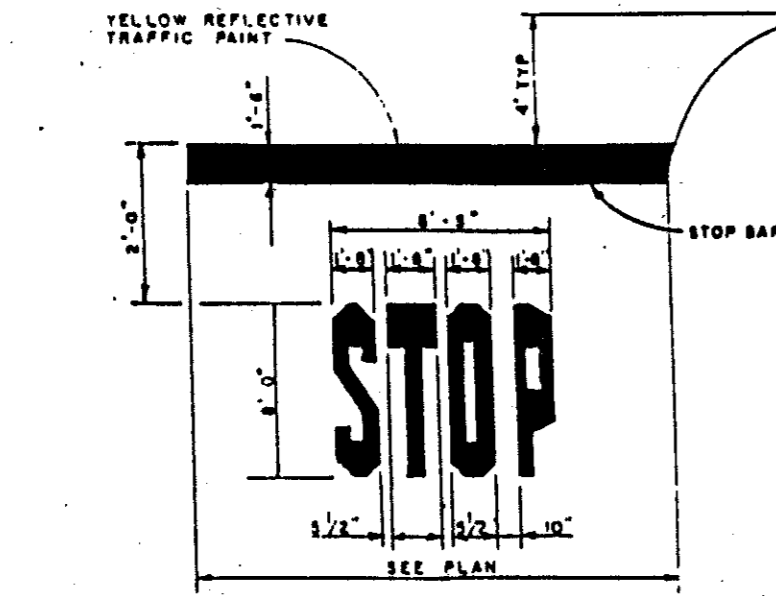


TYPICAL PAVEMENT MARKINGS  
NO SCALE

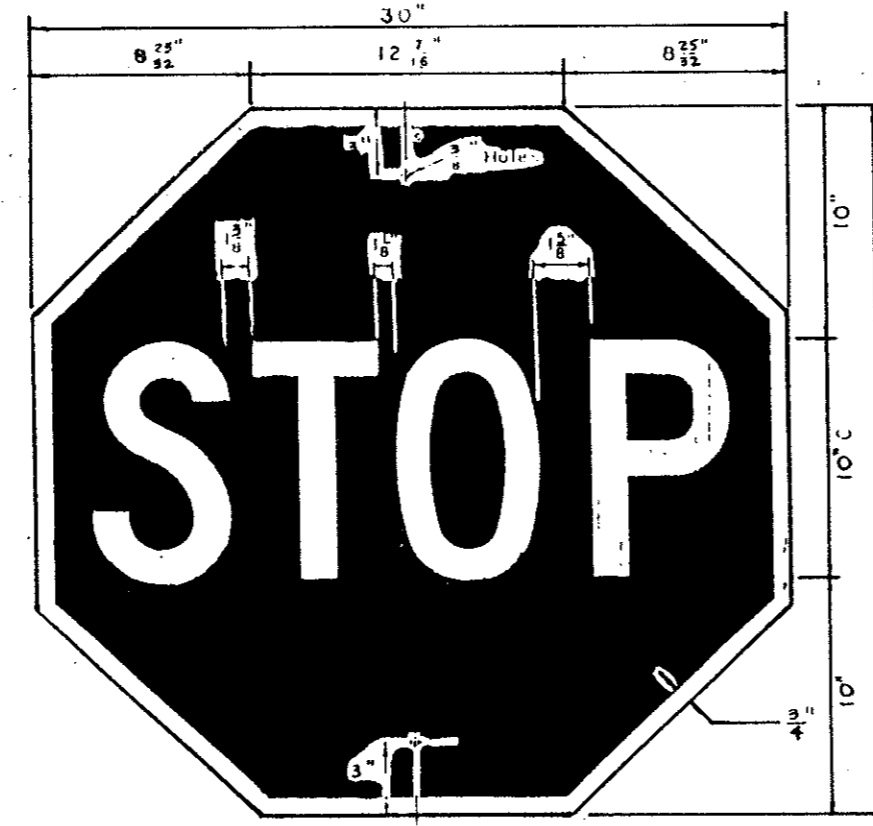

STOP SIGN DETAIL  
LETTERS - WHITE REFLECTIVE  
BORDER - WHITE REFLECTIVE  
BACKGROUND - RED REFLECTIVE

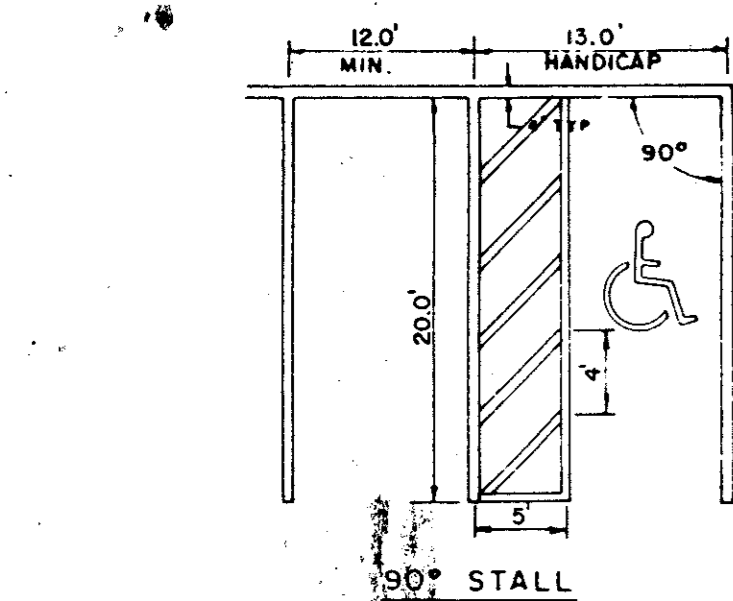


TYPICAL PARKING STRIPING DETAIL

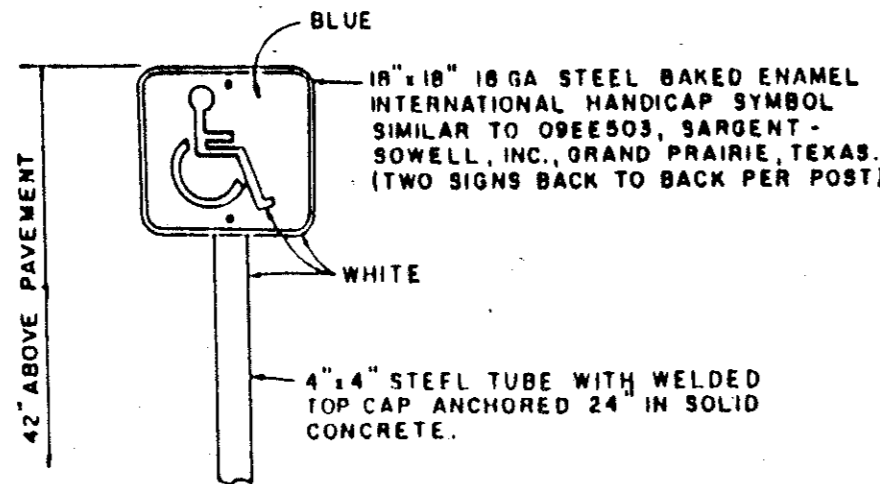

HANDICAP SIGN



W11a-2P 24x18  
PED XING

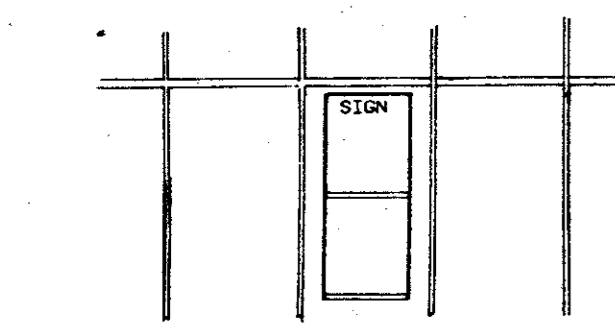

PLAN VIEW

"FRONT" SIGN READS:

HELP KEEP YOUR COST DOWN  
RETURN CARTS HERE FOR YOUR  
SAFETY AND CONVENIENCE


"REAR" SIGN READS:

ATTENTION CUSTOMER  
OUR SHOPPING CARTS ARE PROVIDED FOR YOUR  
CONVENIENCE. WE DO NOT RESTRICT OUR CUSTOMERS  
TAKING THE CARTS TO THE LOT. HOWEVER, WE CANNOT BE  
RESPONSIBLE FOR DAMAGES CAUSED BY CARTS LEFT IN THE  
LOT. PLEASE RETURN THE CARTS TO THE STORE OR  
CORRALS AND HELP US KEEP YOUR PRICES DOWN.  
THANK YOU FOR YOUR COOPERATION.


NOTES:

- CART CORRALS SHALL BE PLACED IN PARKING SPACES AS SHOWN ON SITE PLAN.
- CART CORRAL SHALL BE INSTALLED BY CONTRACTOR. WAL-MART SHALL FURNISH AND INSTALL SIGNAGE.

2" DIA. PIPE POSTS AND RAILS. PAINT  
VORST INHIBITIVE OILCURE PRIMER AND  
TWO COATS TRAFFIC YELLOW ENAMEL.

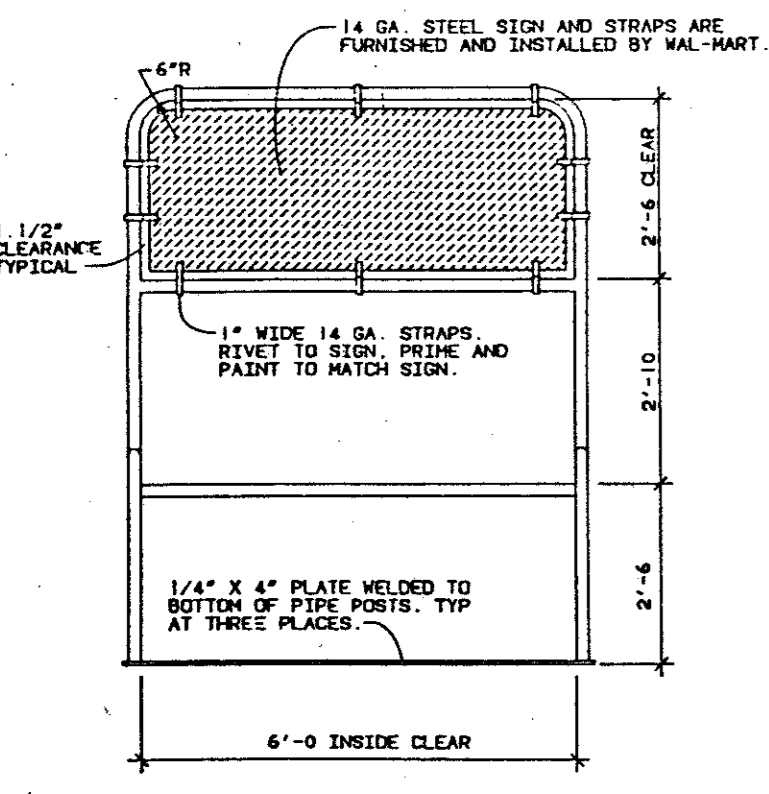

FRONT VIEW

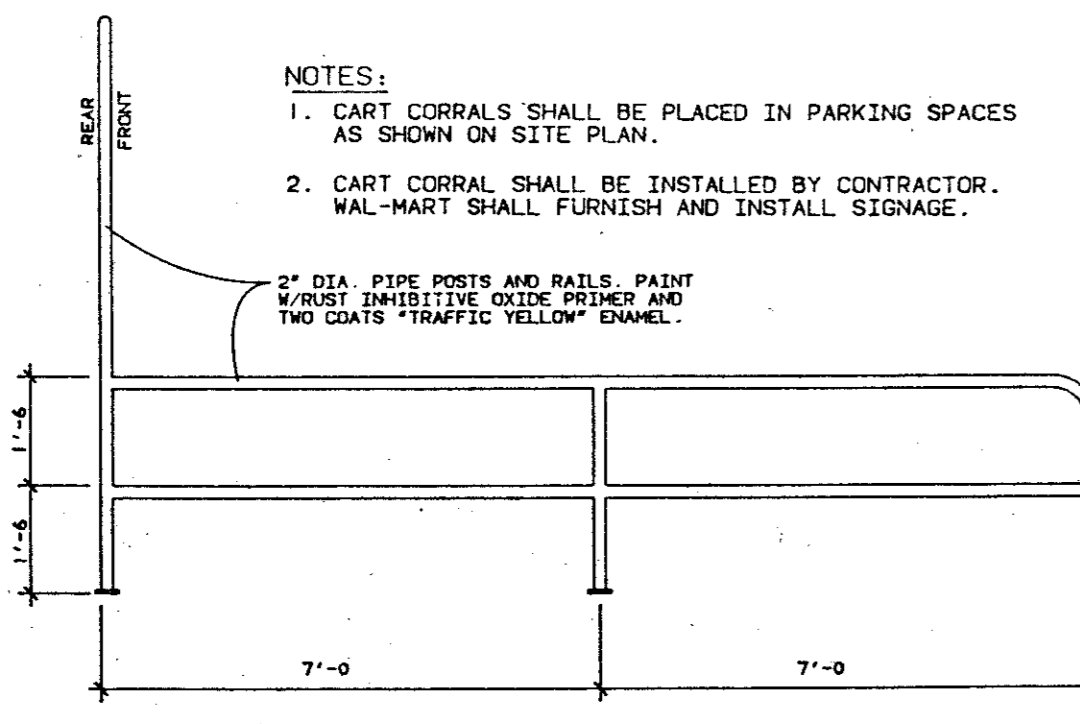




SIDE VIEW

WAL-MART CART CORRALS  
NO SCALE




TYPE	QTY	CATALOG NUMBER	DESCRIPTION/LAMP
AV		WGDH 18V15-480-400M1-BLP	4-WAY (MS 400 BU)
AVMOD		WGDH 18V15-480-400M1-BLP	4-WAY (MS 400 BU) (1 1/2" CLEARANCE)
BV		WGDH 18V15-480-400M1-BLP	2-WAY (MS 400 BU)
BVMOD		WGDH 18V15-480-400M1-BLP	2-WAY (MS 400 BU)
CV		WGDH 18V15-480-400M1-BLP	1-WAY (MS 400 BU)
D		WGDH 18V15-480-400M1-BLP	1-WAY (MS 400 HCR)
E		WGDH 18V15-480-400M1-BLP	2-WAY (MS 400 HCR)
F		WGDH 18V15-480-400M1-BLP	1-WAY (MS 400 HCR)
G		WGDH 18V15-480-400M1-BLP	1-WAY (MS 400 HCR)
J		WGDH 18V15-480-400M1-BLP	2-WAY (MS 400 HCR)
JMOD		WGDH 18V15-480-400M1-BLP	2-WAY (MS 400 HCR)
XV		WGDH 18V15-480-400M1-BLP	4-WAY (MS 1000 BU)
		WGDH 18V15-480-400M1-BLP	3P POLE STEEL
			GALLON BLACK PAINT
			MS 400 HCR
			MS 400 BU
			VERTICAL LAMP
			WGDH 18V15-480-400M1-BLP
			STEEL POLE TOP FITTER



All Catalog Numbers shown are 480-188. Other catalog numbers are available, please specify (180 240 208 277). Gardco Optical Systems are protected by U.S. Patent 8374854.

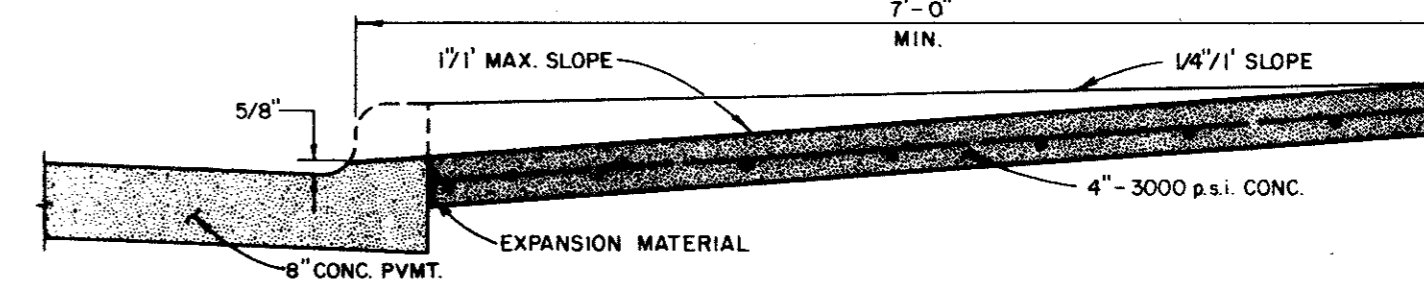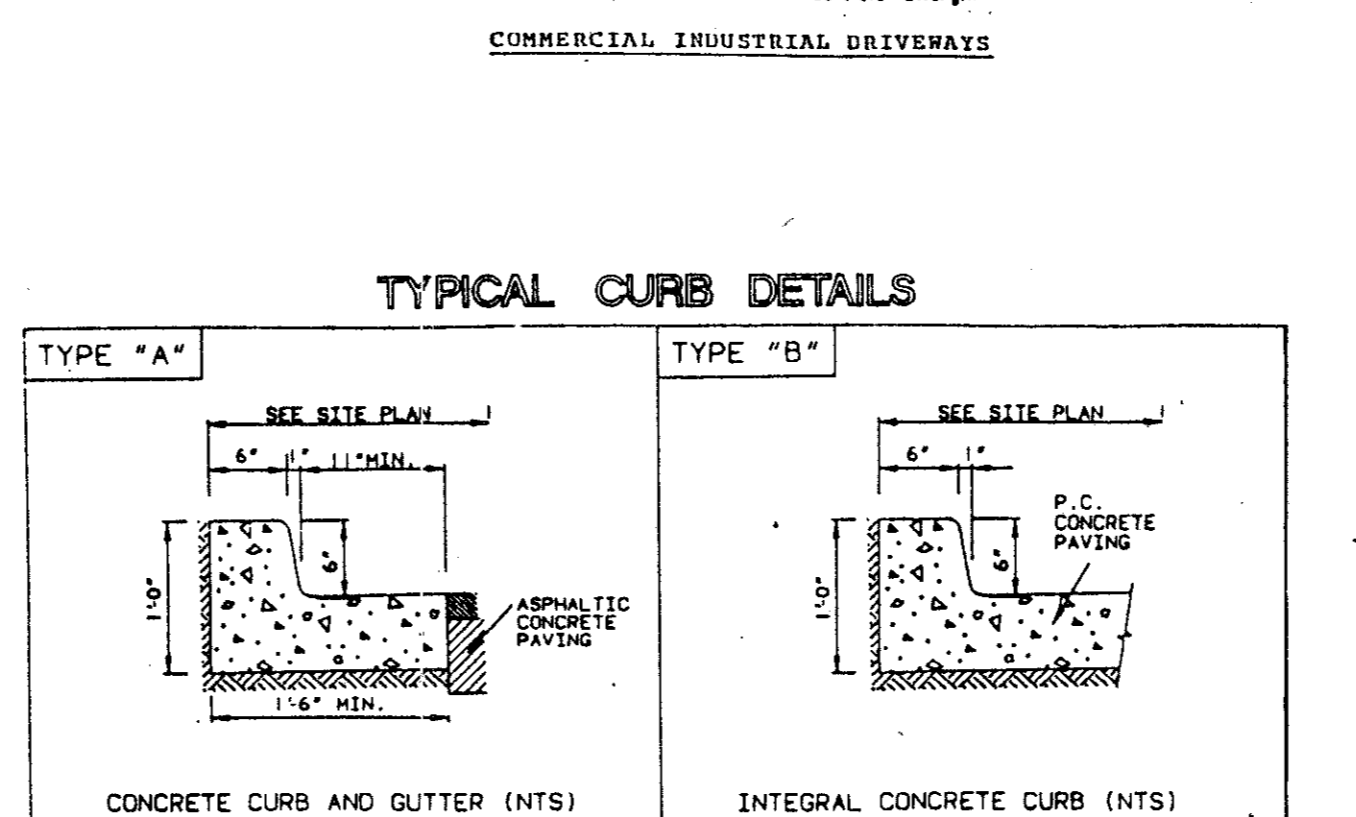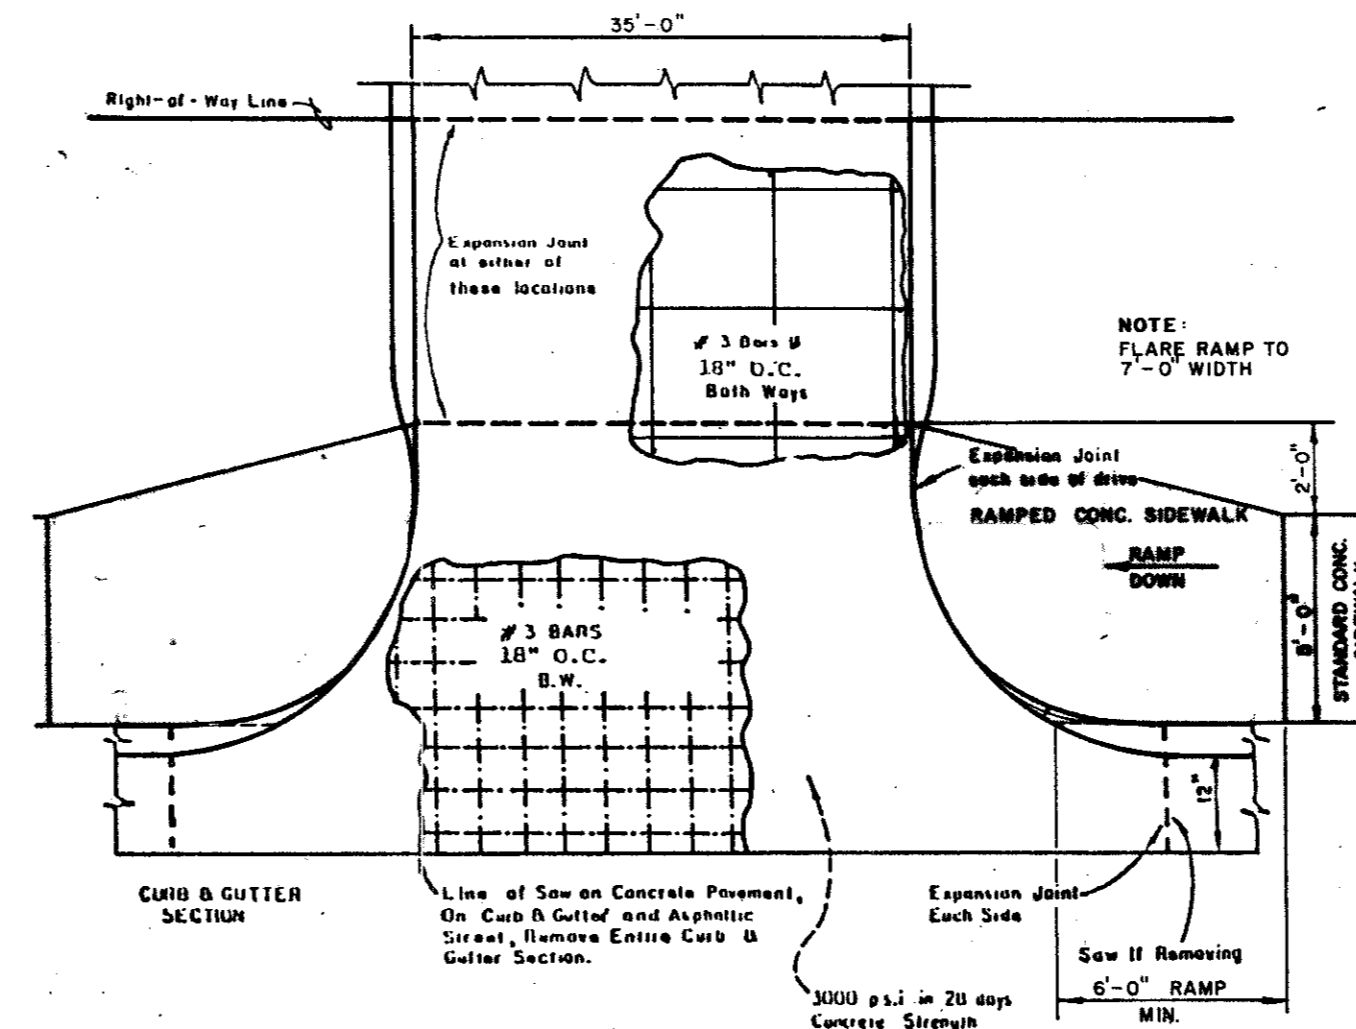

BARRIER FREE RAMP DETAIL

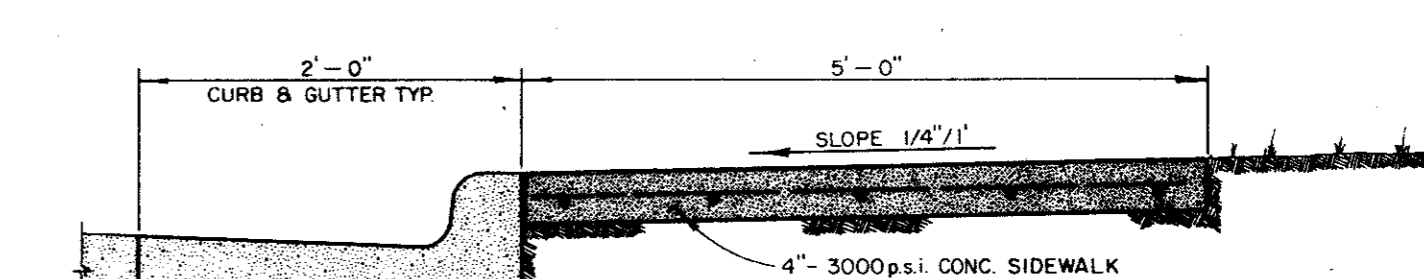

SIDEWALK ABUTTING CURB

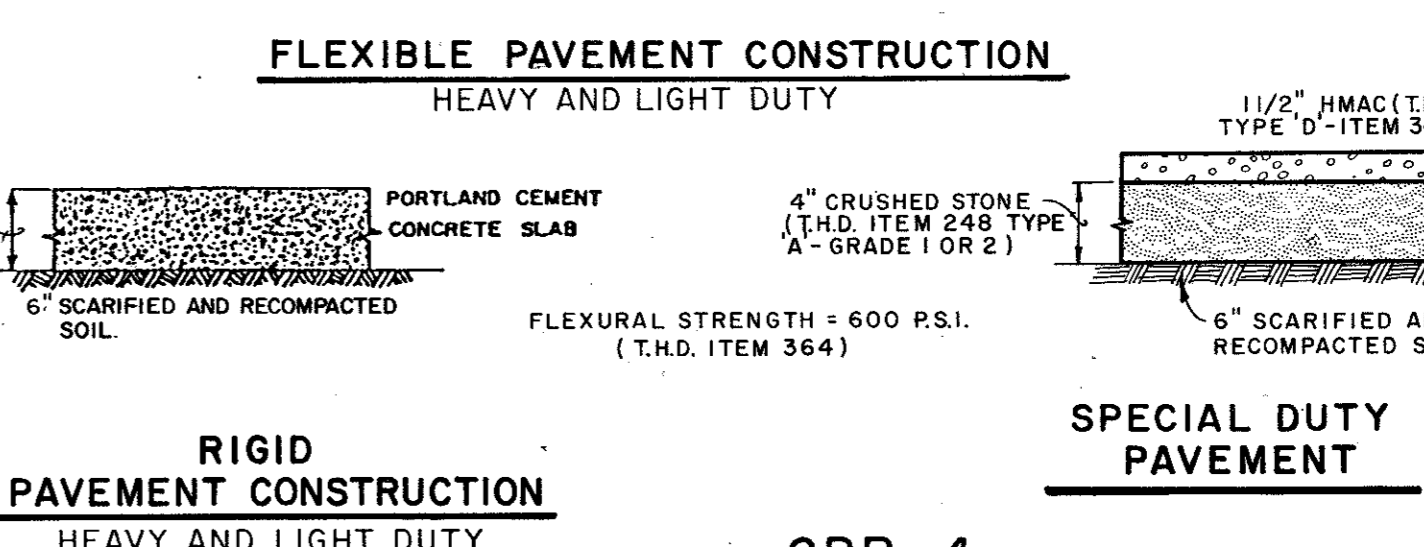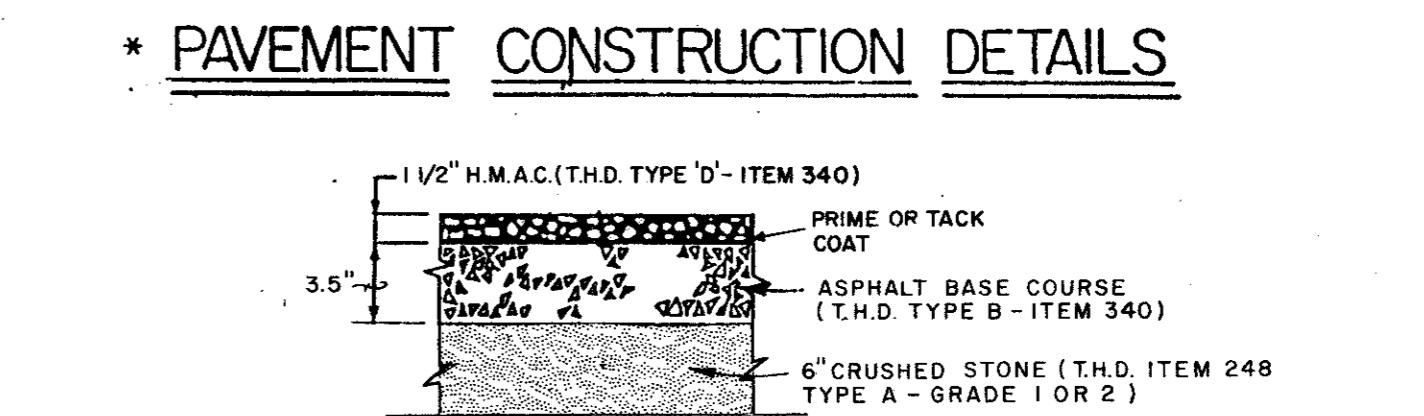

REVISION DESCRIPTION  
DATE 1/3/92  
1 3/4" ADDED SPECIAL DUTY PAVT. DETAIL

STATE OF TEXAS  
T.O. HUFFNINES  
50981  
PROFESSIONAL ENGINEER  
DATE: 1/6/92

DETAIL SHEET  
WAL-MART  
SAMS CLUB  
BELTLINE + MIDWAY  
ADDISON, TEXAS

DUNAWAY ASSOCIATES, Inc.  
ENGINEERS - PLANNERS - SURVEYORS  
1500 W. BRIDGES BLVD., SUITE 100  
FORT WORTH, TEXAS 76104  
PH: (817) 355-1131 FAX: (817) 355-7497

JOB No. 9102800  
DESIGNED BY: J.S.G.  
CHECKED BY: T.O.H.  
DATE: JAN. 6, 1992  
SCALE: 1" = 50'-0"  
SHEET 11 OF 24 SHEETS