
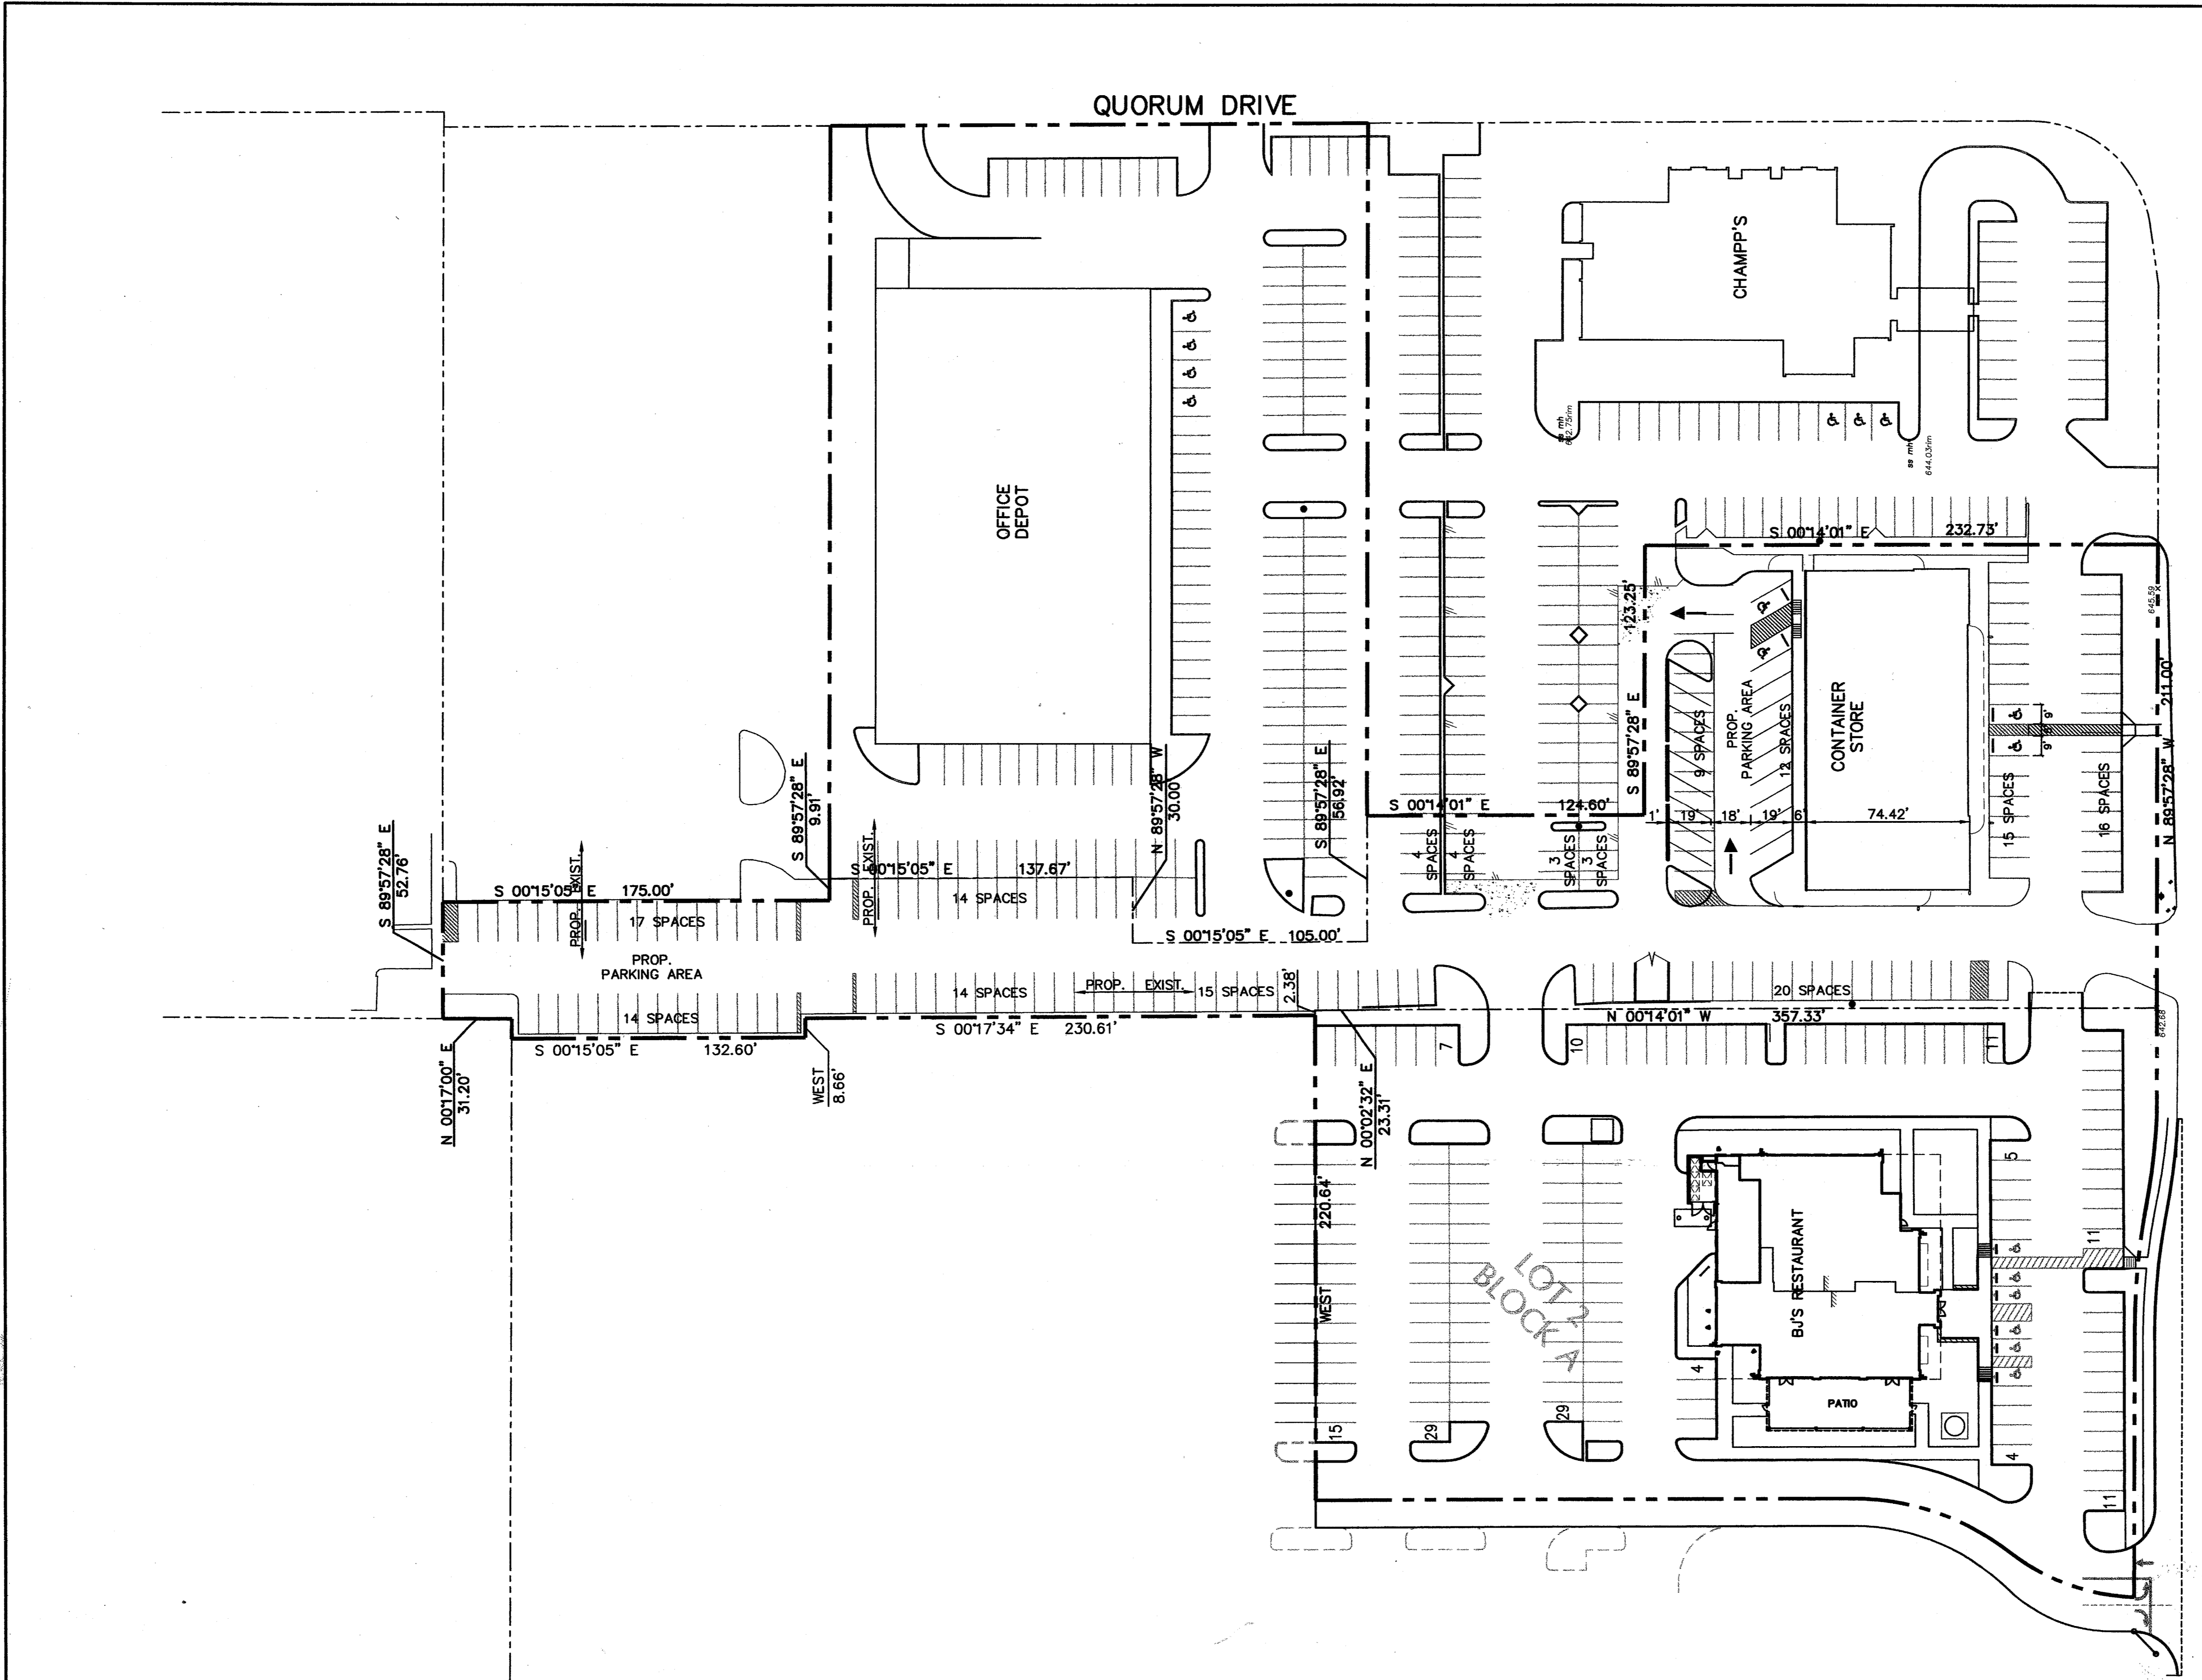


SITE CRITERIA

Lot Sq. Ft. = 82,630.32 s.f.
 Building Area = 15,509.42 s.f.
 Parking Provided = 159 SPACES

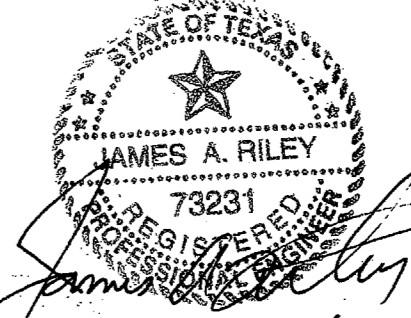

© Copyright 2002 Brockette/Davis/Drake, Inc. All Rights Reserved.
 No part of this drawing may be reproduced or transmitted in any form or by any means, electronic or mechanical, including photocopying, recording, or by any information storage and retrieval system, without the express written authorization of Brockette/Davis/Drake, Inc. is prohibited.


 James A. Riley
 02.24.04

SITE PLAN					
CONTAINER STORE					
TOWN OF ADDISON, TEXAS					
BROCKETTE • DAVIS • DRAKE, INC. consulting engineers Civil & Structural Engineering • Surveying 4144 North Central Expressway, Suite 1100 • Dallas, Texas 75204 (214) 824-3647 • fax (214) 824-7064					
DESIGN	DRAWN	DATE	SCALE	NOTES	FILE
JAR	DJR	02/24/04	1"=40'	BDD	C03244
					NO.
					C4

BP-C03244