




Greenhill School
DEASON FAMILY
TENNIS CENTER

HIDELL

A S S O C I A T E S
A R C H I T E C T S

3331 BELMONT AVENUE, SUITE 100
CARROLLTON, TEXAS 75006-2505
(972) 416-4866 FAX (972) 416-0169
www.hidell.com

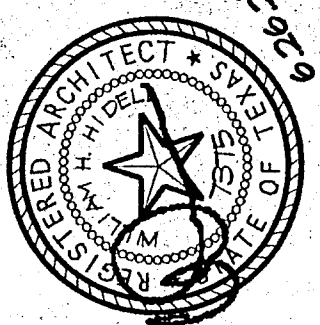

STRUCTURAL ENGINEER
RAYMOND L. GOODSON, JR., INC.
2409 East Loop West, Suite 300
Dallas, TX 75231-2031
(972) 235-2031
Fax (972) 235-4854


CIVIL ENGINEER
LESLIE CONSULTING ENGINEERS
9401 LES Freeway, Suite 300
Dallas, TX 75243
(972) 235-2031
Fax (972) 235-8544

MEP ENGINEER
LESLIE CONSULTING ENGINEERS, INC.
2409 East Loop West, Suite 300
Dallas, TX 75231-2031
(972) 235-2031
Fax (972) 235-4854

IRRIGATION ENGINEER
12854 Schroeder
Dallas, TX 75243
(972) 231-5151
Fax (972) 231-5172

Title	DEMOLITION PLAN
Revisions	
Job No.	99011
Issue Date:	JUNE 26, 2000
Drawn By:	A.B., M.G.
Checked By:	T.B.
Sheet No.	

D100

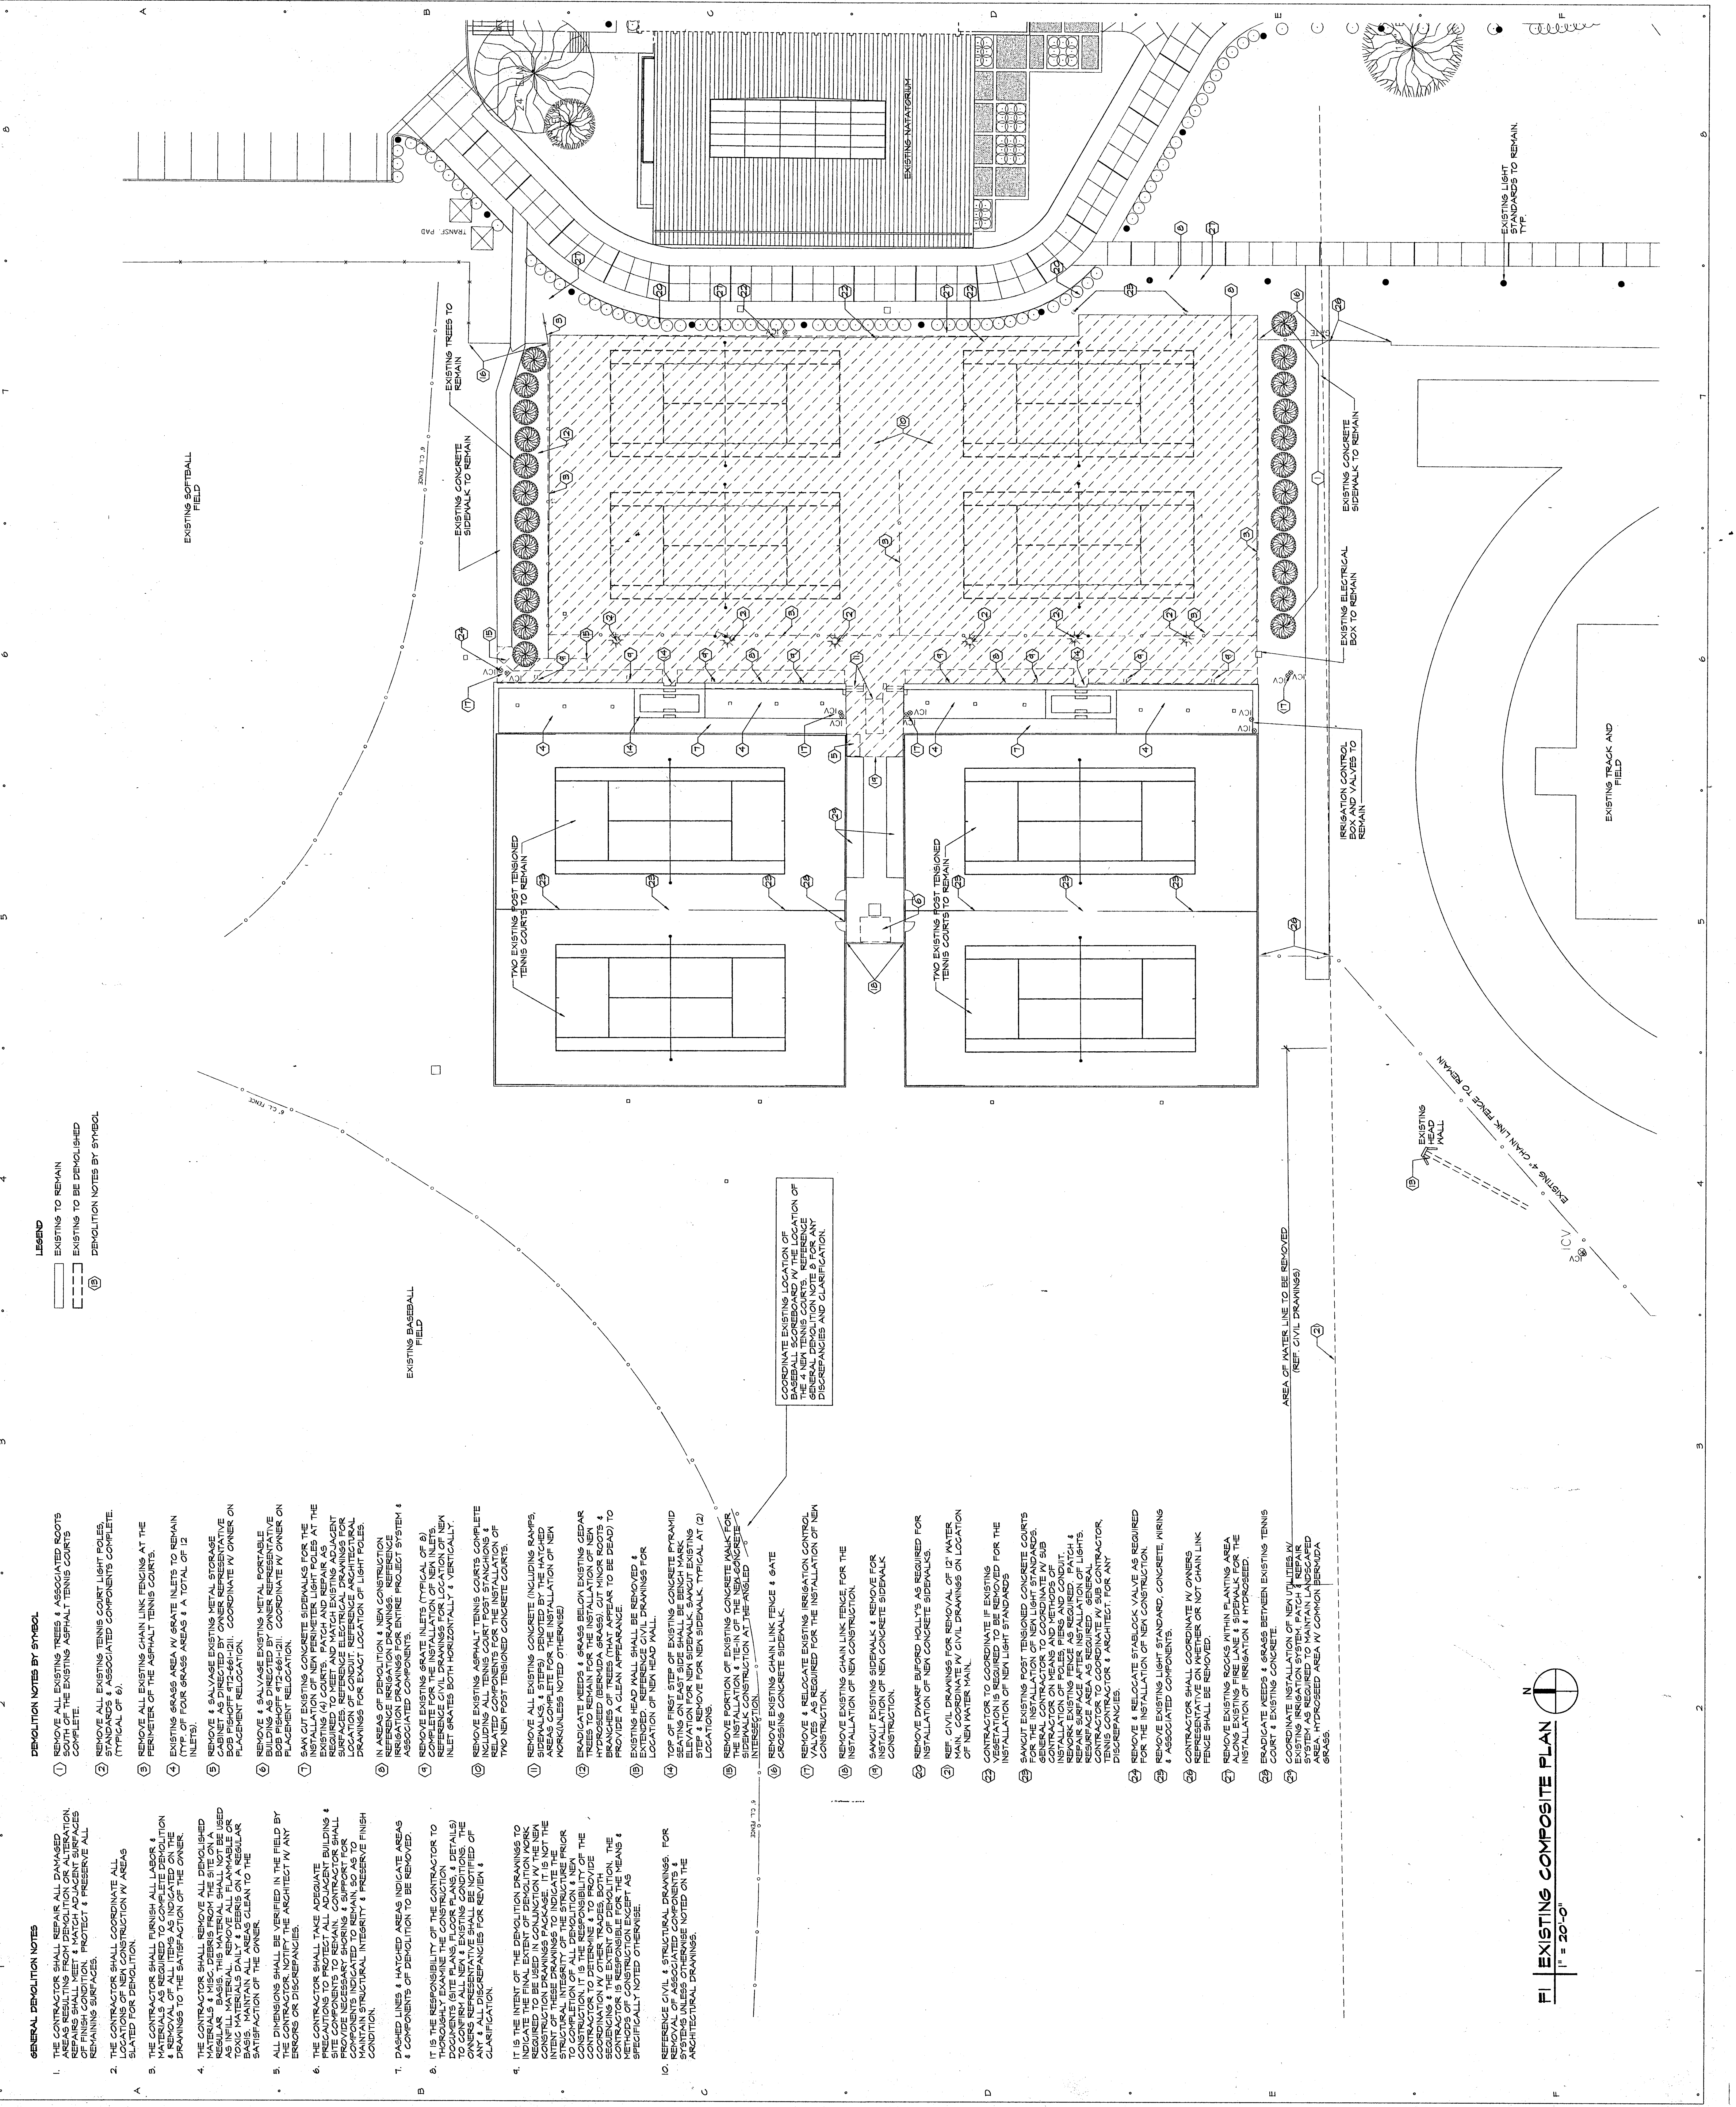

- LEGEND**
- EXISTING TO REMAIN
 - EXISTING TO BE DEMOLISHED
 - DEMOLITION NOTES BY SYMBOL

- GENERAL DEMOLITION NOTES**
1. THE CONTRACTOR SHALL REPAIR ALL DAMAGED AREAS TO ORIGINAL CONDITION OR BETTER. REPAIRS SHALL BE IN ACCORDANCE WITH THE SPECIFICATIONS AND SHALL BE APPROVED BY THE ARCHITECT PRIOR TO PROCEEDING WITH THE WORK.
 2. THE CONTRACTOR SHALL COORDINATE ALL LOCATIONS OF NEW CONSTRUCTION WITH THE ARCHITECT AND THE OWNER.
 3. THE CONTRACTOR SHALL FURNISH ALL LABOR & MATERIALS AS REQUIRED TO COMPLETE DEMOLITION WORK. THE CONTRACTOR SHALL BE RESPONSIBLE FOR THE PROTECTION OF ALL UTILITIES AND STRUCTURES TO REMAIN.
 4. THE CONTRACTOR SHALL REMOVE ALL DEMOLISHED MATERIALS FROM THE SITE AND SHALL MAINTAIN ACCESS TO ALL ADJACENT AREAS. ALL DEMOLISHED MATERIALS SHALL BE PLACED IN A DESIGNATED AREA AS APPROVED BY THE ARCHITECT.
 5. ALL DIMENSIONS SHALL BE VERIFIED IN THE FIELD BY THE CONTRACTOR. NOTIFY THE ARCHITECT IN ANY CASE OF DISCREPANCIES.
 6. THE CONTRACTOR SHALL TAKE ADEQUATE PRECAUTIONS TO PROTECT ALL ADJACENT BUILDINGS & UTILITIES. THE CONTRACTOR SHALL BE RESPONSIBLE FOR THE PROTECTION OF ALL UTILITIES AND STRUCTURES TO REMAIN.
 7. MAINTAIN STRUCTURAL INTEGRITY & PRESERVE FINISH CONDITION.
 8. DASHED LINES & HATCHED AREAS INDICATE AREAS TO BE DEMOLISHED.
 9. IT IS THE RESPONSIBILITY OF THE CONTRACTOR TO THOROUGHLY EXAMINE THE CONSTRUCTION DRAWINGS TO VERIFY ALL NEW & EXISTING CONDITIONS. THE CONTRACTOR SHALL BE NOTIFIED OF ANY DISCREPANCIES FOR REVIEW & CLARIFICATION.
 10. THE INTENT OF THE DEMOLITION DRAWINGS TO INDICATE THE FINAL EXTENT OF DEMOLITION WORK. THE CONTRACTOR SHALL BE RESPONSIBLE FOR THE PROTECTION OF ALL UTILITIES AND STRUCTURES TO REMAIN.
 11. THE CONTRACTOR SHALL BE RESPONSIBLE FOR THE PROTECTION OF ALL UTILITIES AND STRUCTURES TO REMAIN.
FI EXISTING COMPOSITE PLAN
1" = 20'-0"