
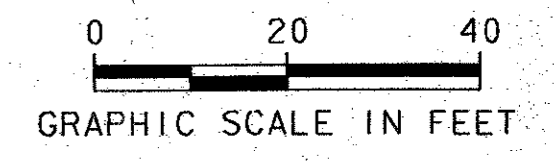



01-10-12-15-17-26-28-31-51-57-59-62
 01-08-09-10-11-12-13-14-16-18-19-20-21-22-23-24-25-27-29-30-32-33-34-35-36-37-38-39-40-41-42-43-44-45-46-47-48-49-50-52-53-54-55-56-58-60-61-63-64-65-999-1000

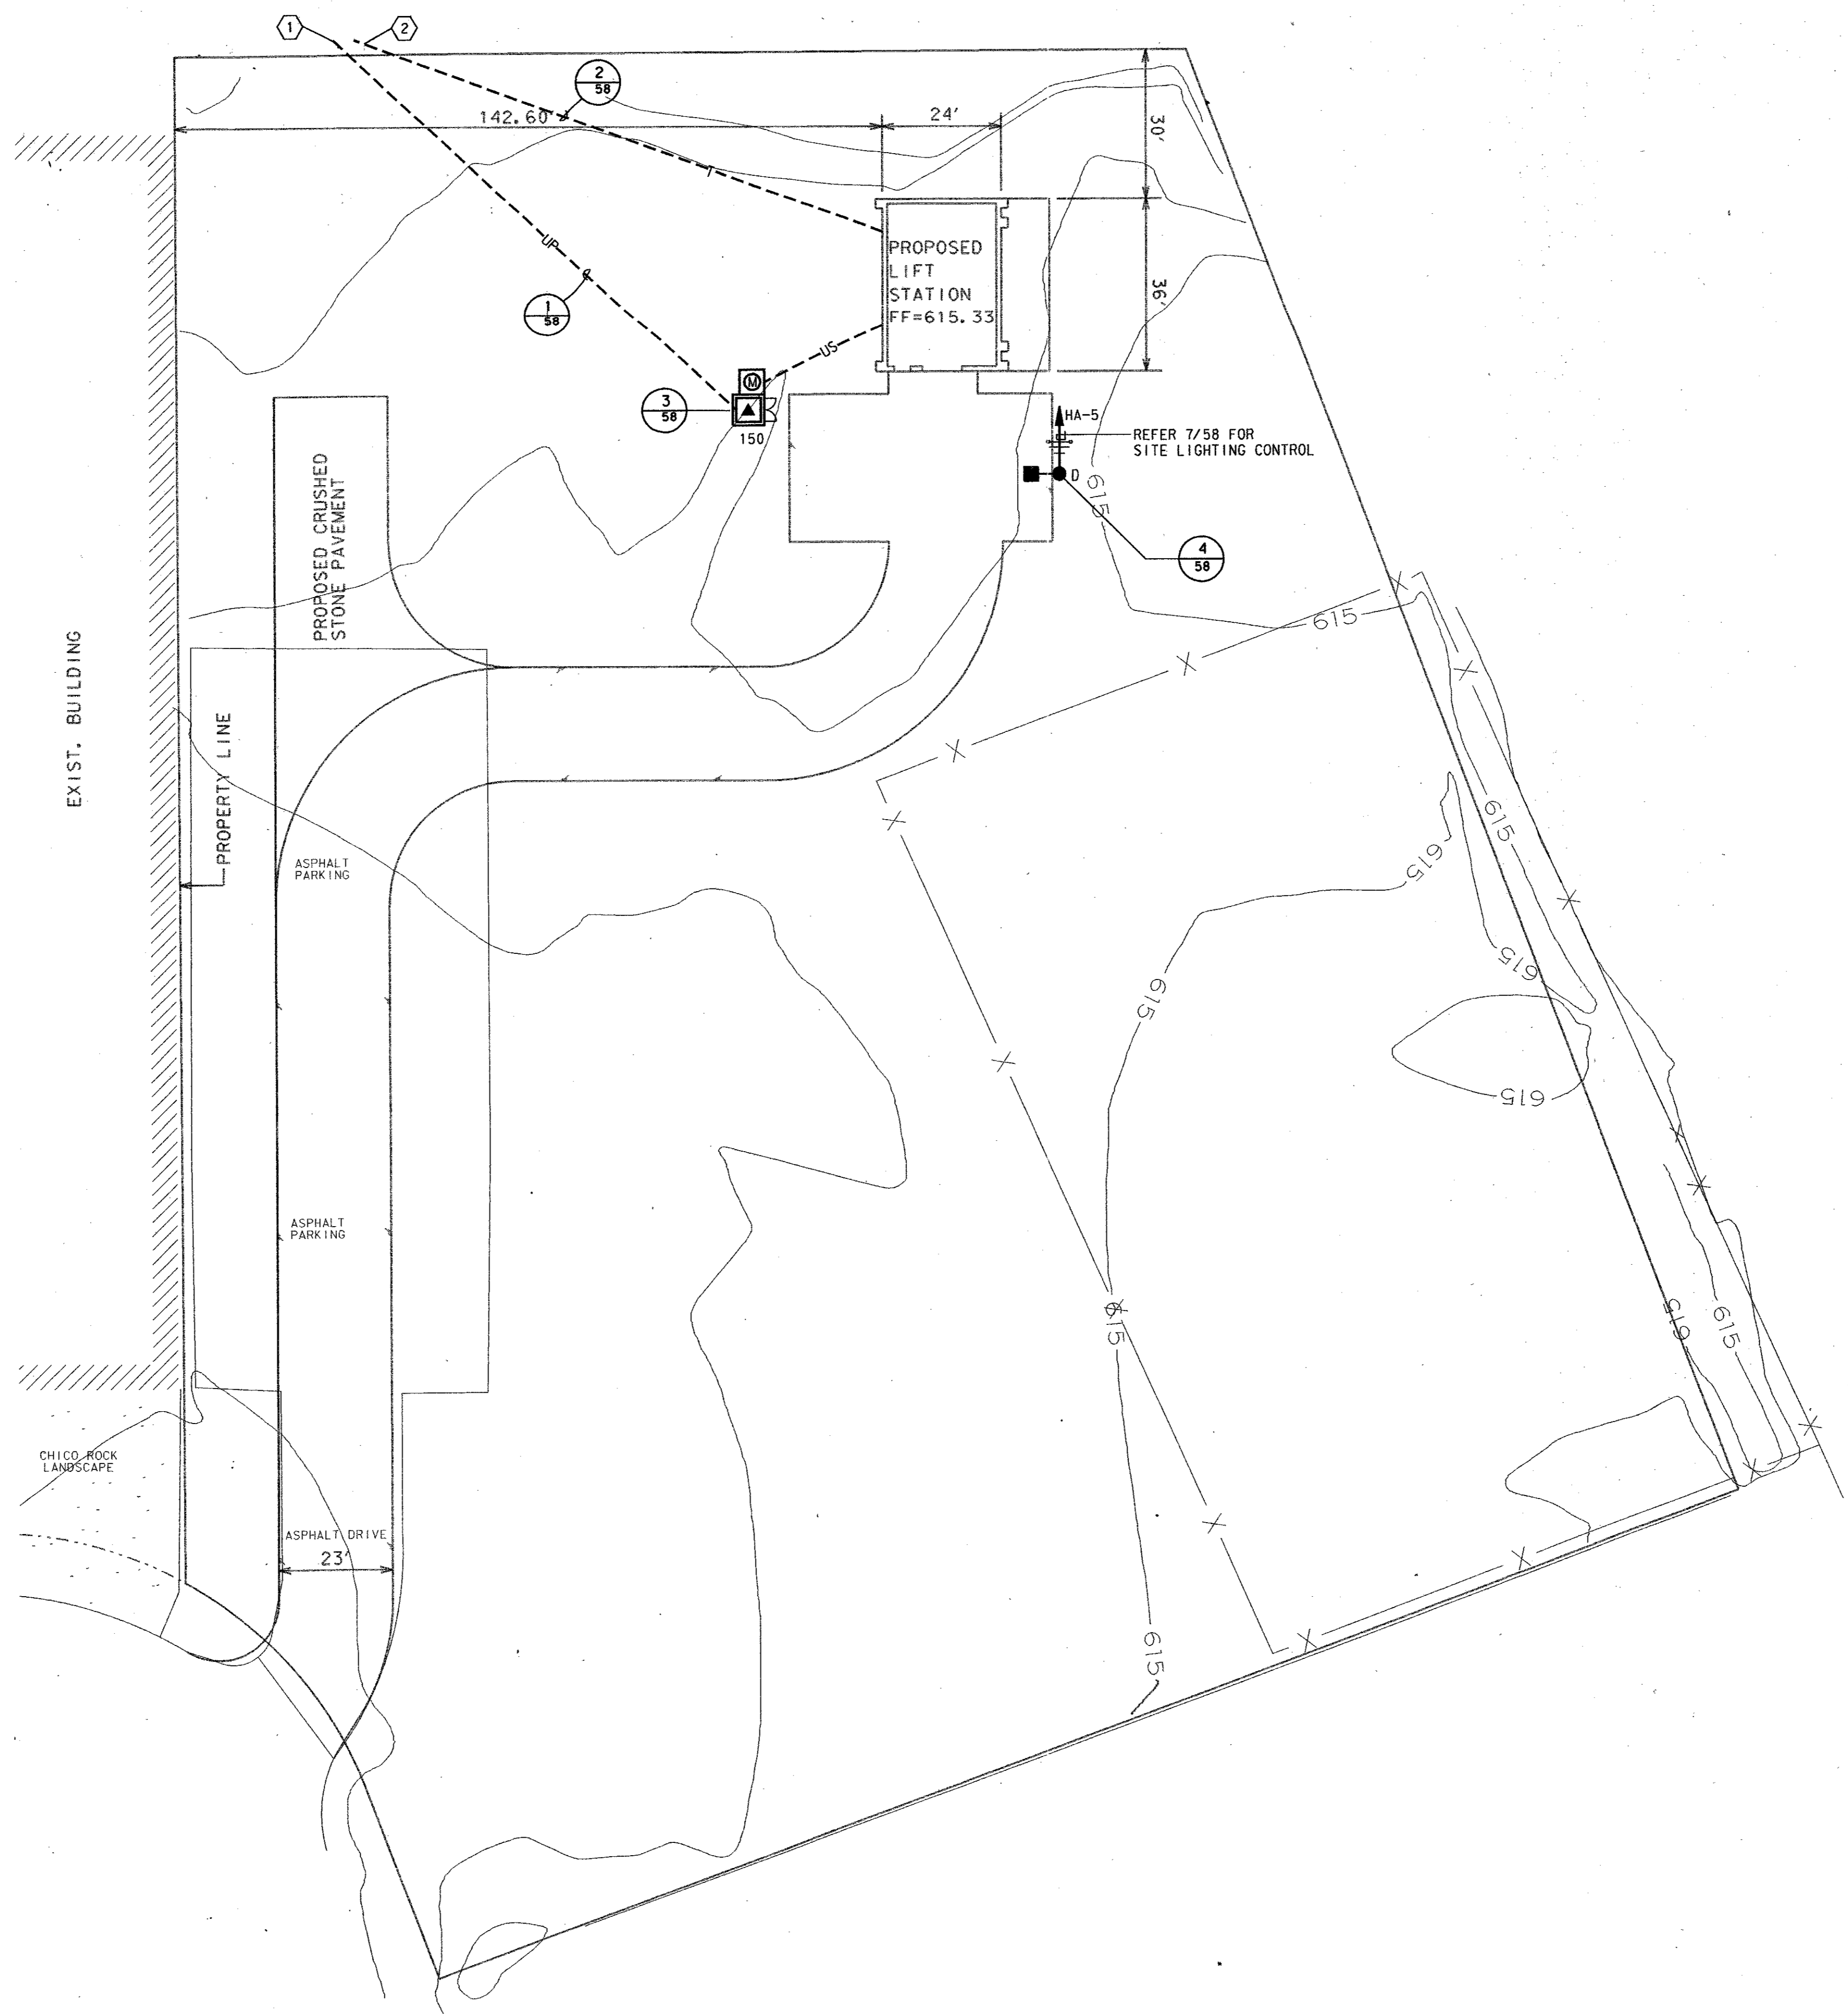

GENERAL NOTES

- ① VERIFY LOCATION OF TU ELECTRIC PRIMARY DIP POLE PRIOR TO INSTALLATION OF UNDERGROUND PRIMARY DUCT BANK. TWO 4" C (ONE ACTIVE, ONE SPARE). TU REPRESENTATIVE - JOEL PORTER (214) 888-1313
- ② VERIFY LOCATION OF SW BELL TELEPHONE PEDESTAL PRIOR TO INSTALLATION OF 2" C. FOR UNDERGROUND TELEPHONE.

A SITE PLAN - ELECTRICAL
 SCALE: 1" = 20'

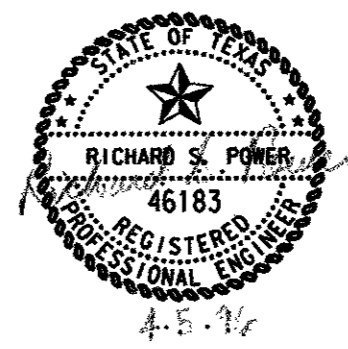

4			
3			
2			
1			
NO.	DATE	REVISION	APPROV.
TOWN OF ADDISON, TEXAS			
MIDWAY/BELTLINE SANITARY SEWER PHASE II			
LIFT STATION ELECTRICAL SITE PLAN			
Carter & Burgess <small>Consultants in Engineering, Architecture, Planning and the Environment CARTER & BURGESS, INC. 7900 ELMBROOK DRIVE, SUITE 250 DALLAS, TX 75247-4961</small>			
Unit	Scale	Horiz. 1" = 20'	Date 04-05-96
Designed	R. PORTER	Checked	R. PORTER
Drawn	J. WEBB	Approved	J. Lindner
		Job No.	93327601D
		Sheet	55 of 63