



**8 SPECIAL BRICK SHAPES**  
1" = 1'-0"


ALL BRICK TO BE:  
ACME MODULAR BRICK  
TULP BL 4  
(60% #2'S, 40% #5'S)  
VELOUR MODULAR  
TYPE FBS, GRADE SW  
CUSTOM BRICK SHAPES:  
ACME BRICK COMPANY  
11261 SHADY TRAIL  
DALLAS, TX 75229  
214/241-1400

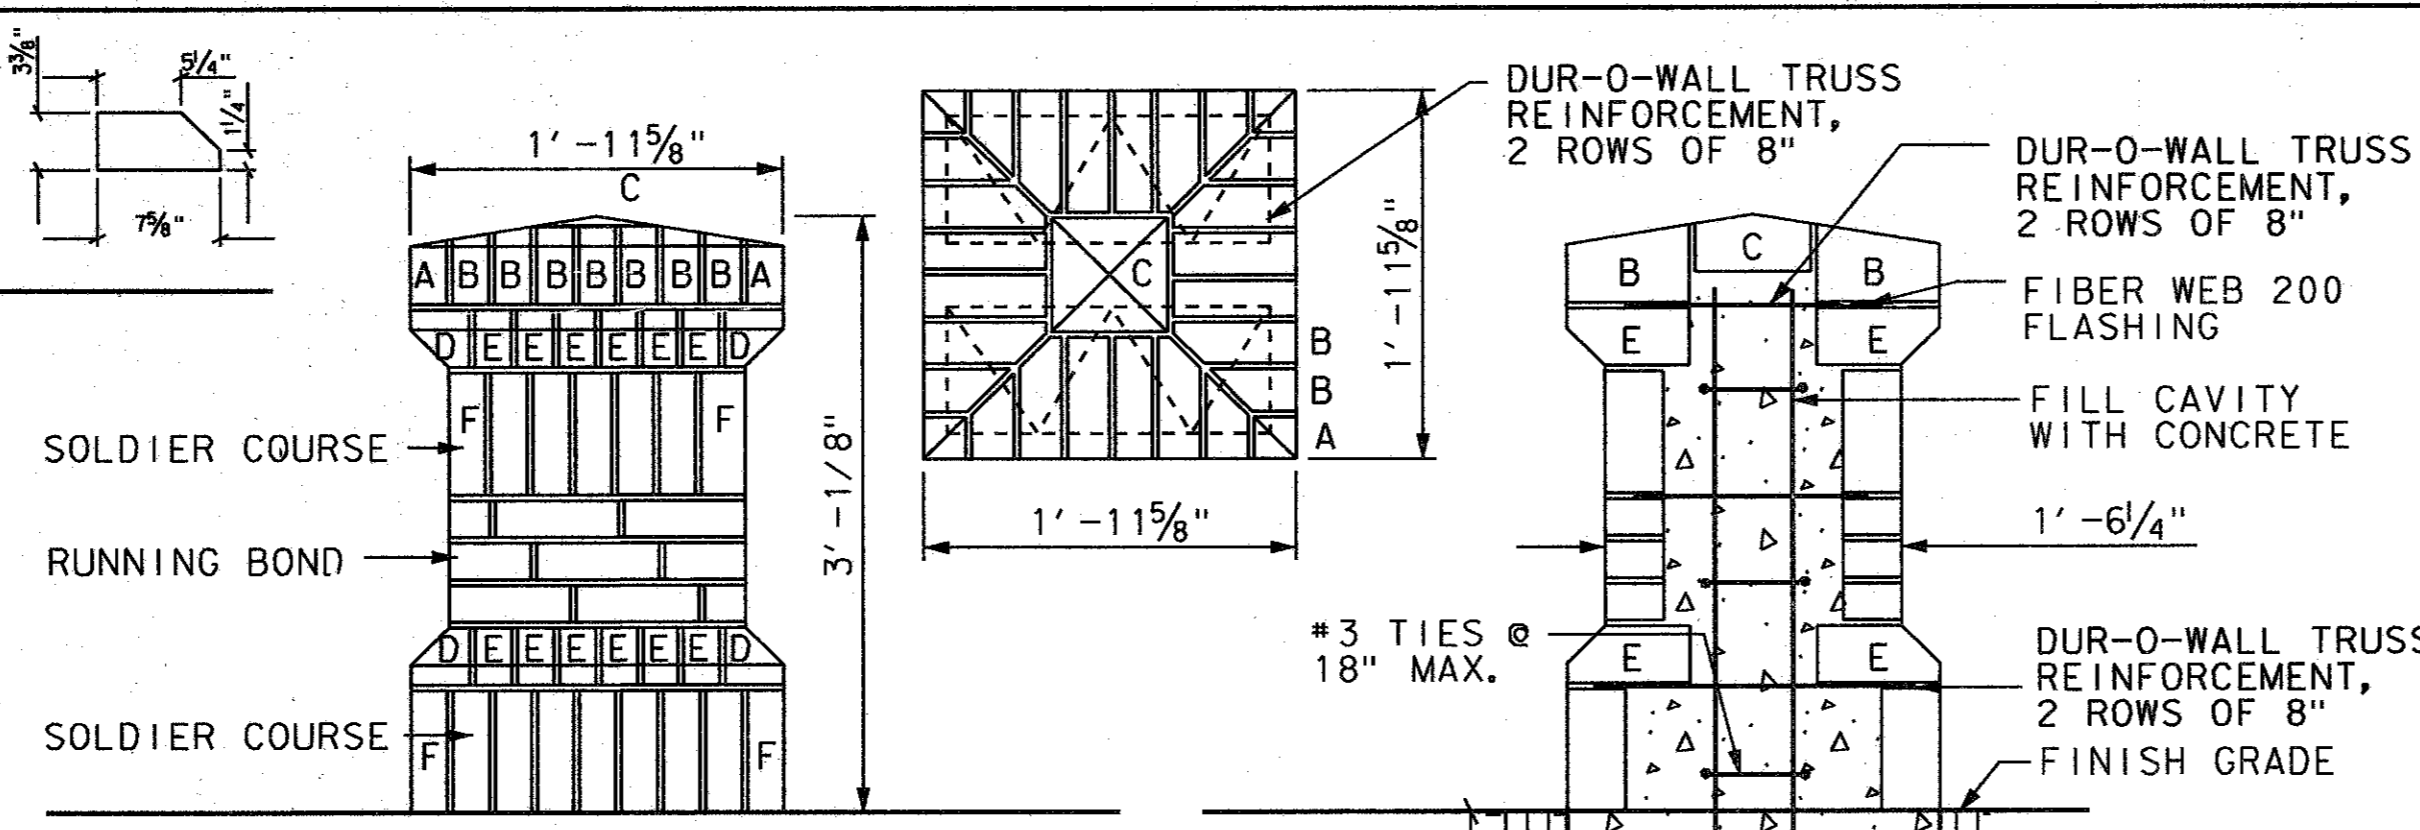


**9 BRICK COLUMN-PLAZA A, B, C & D**  
1" = 1'-0"

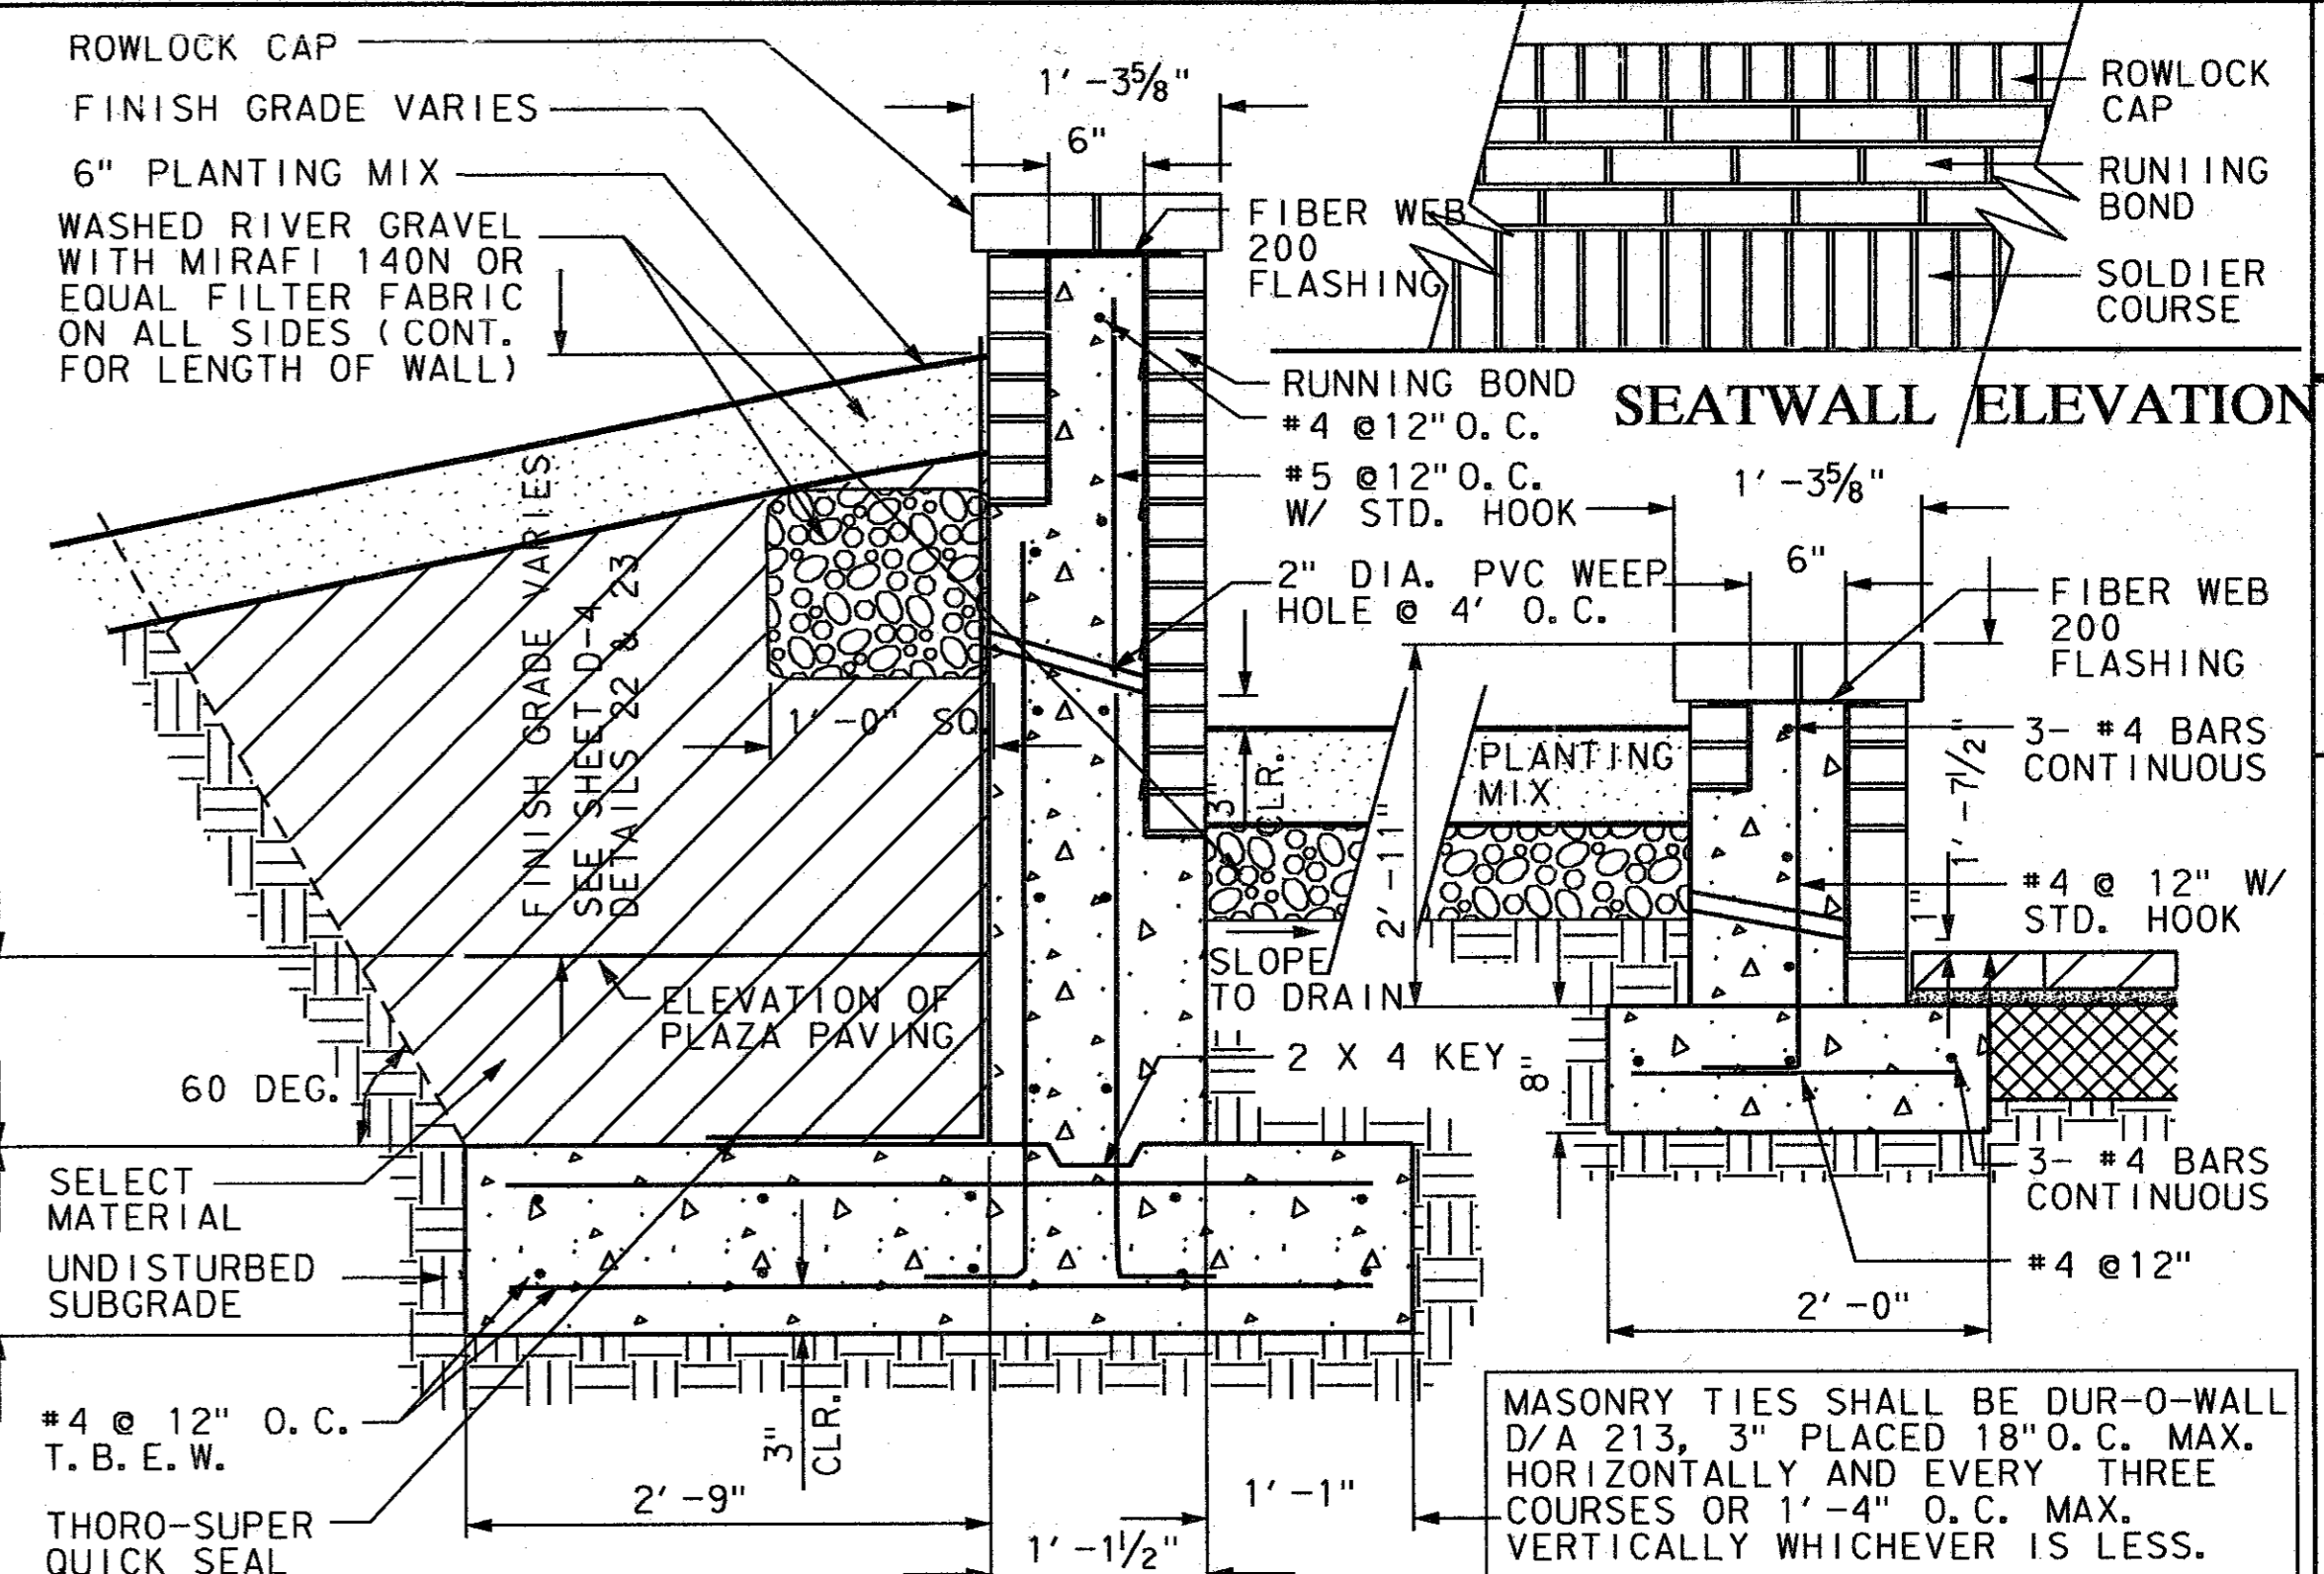


**10 WALL SECTIONS-PLAZA C**  
1" = 1'-0"

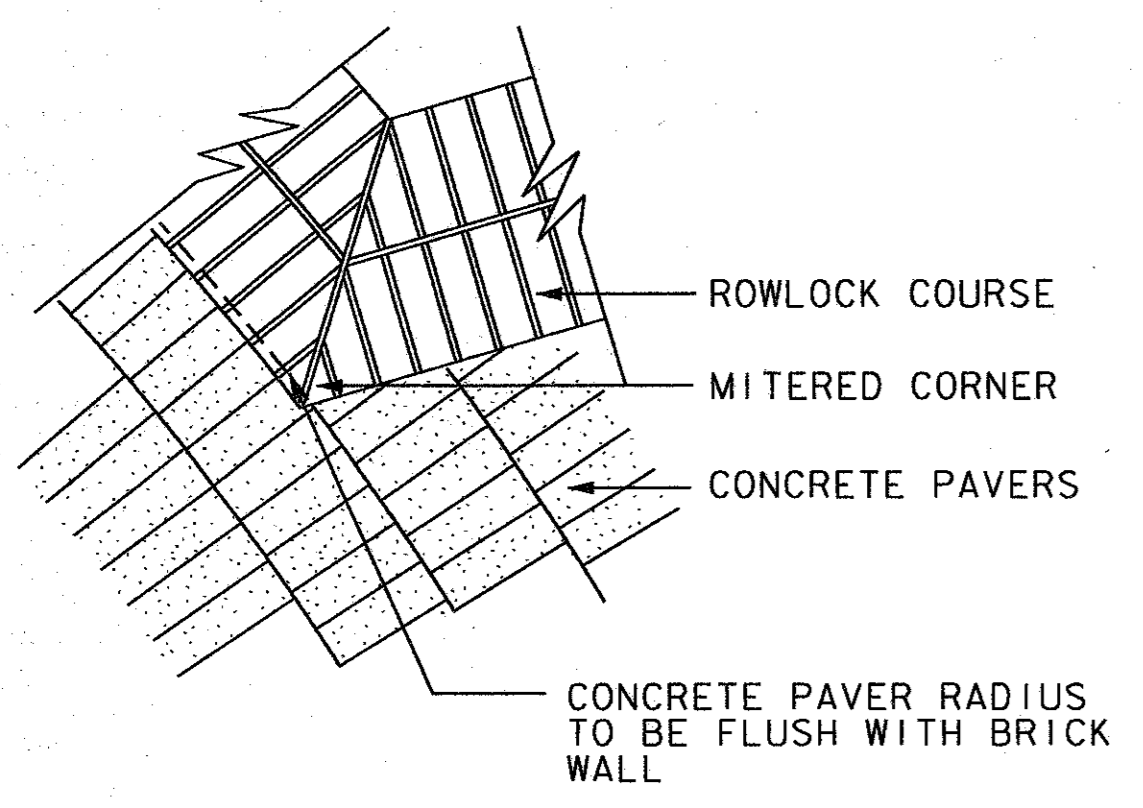


**11 SEATWALL CORNER-PLAZA C**  
1" = 1'-0"

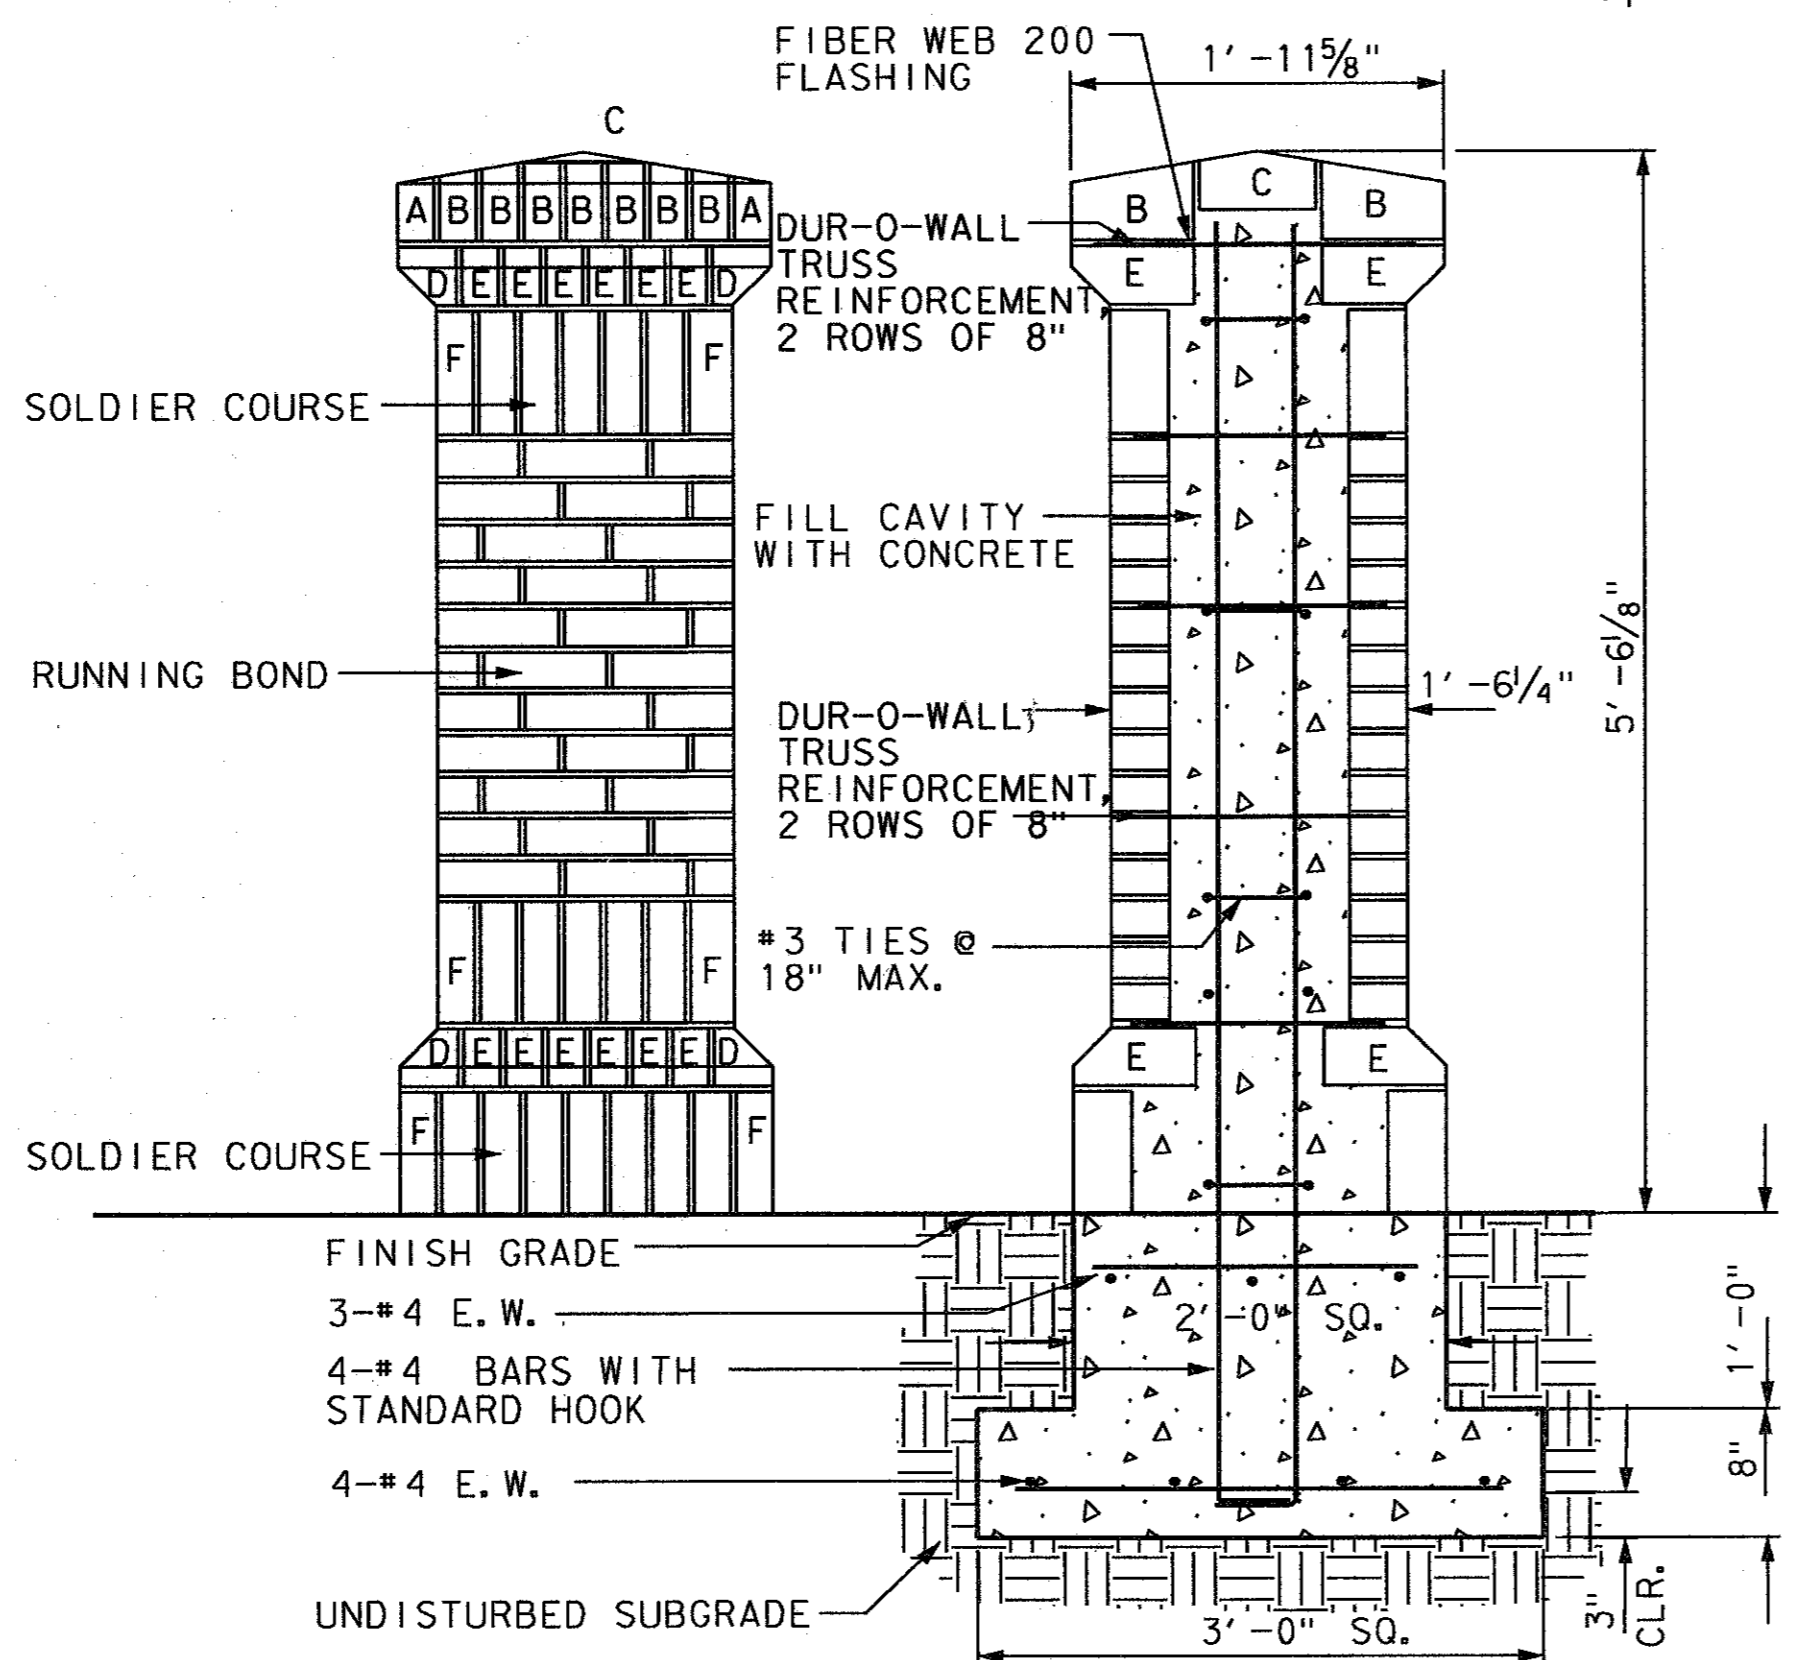


**12 BRICK COLUMN-PLAZA C**  
1" = 1'-0"

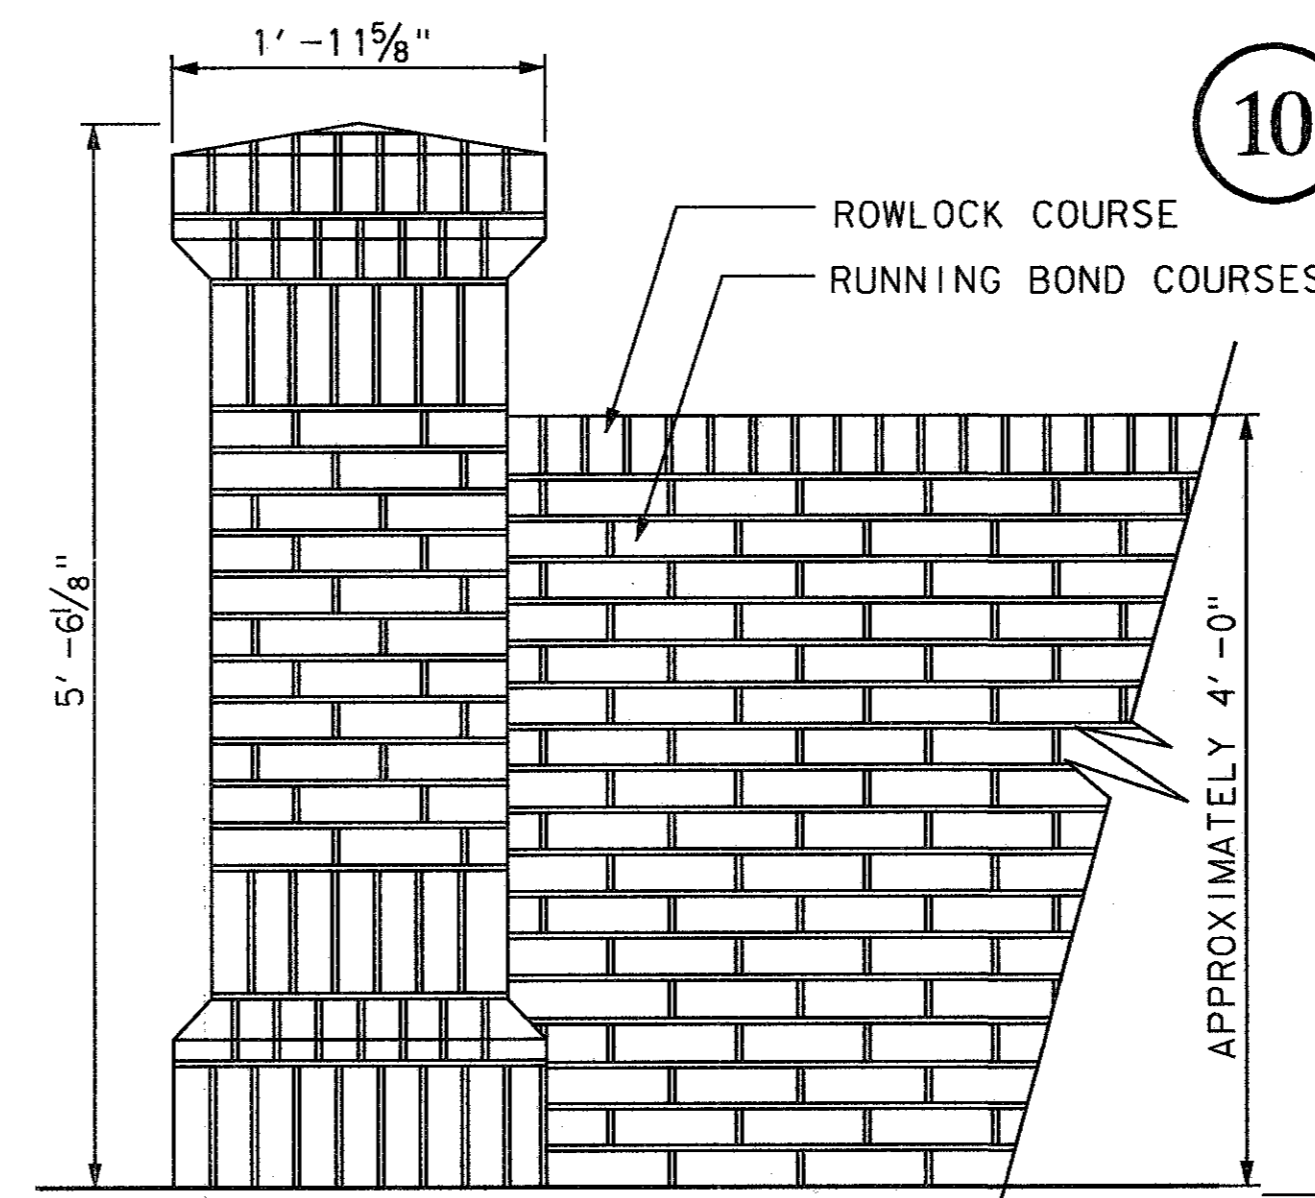


**13 BRICK COLUMN & WALL-PLAZA C**  
1" = 1'-0"

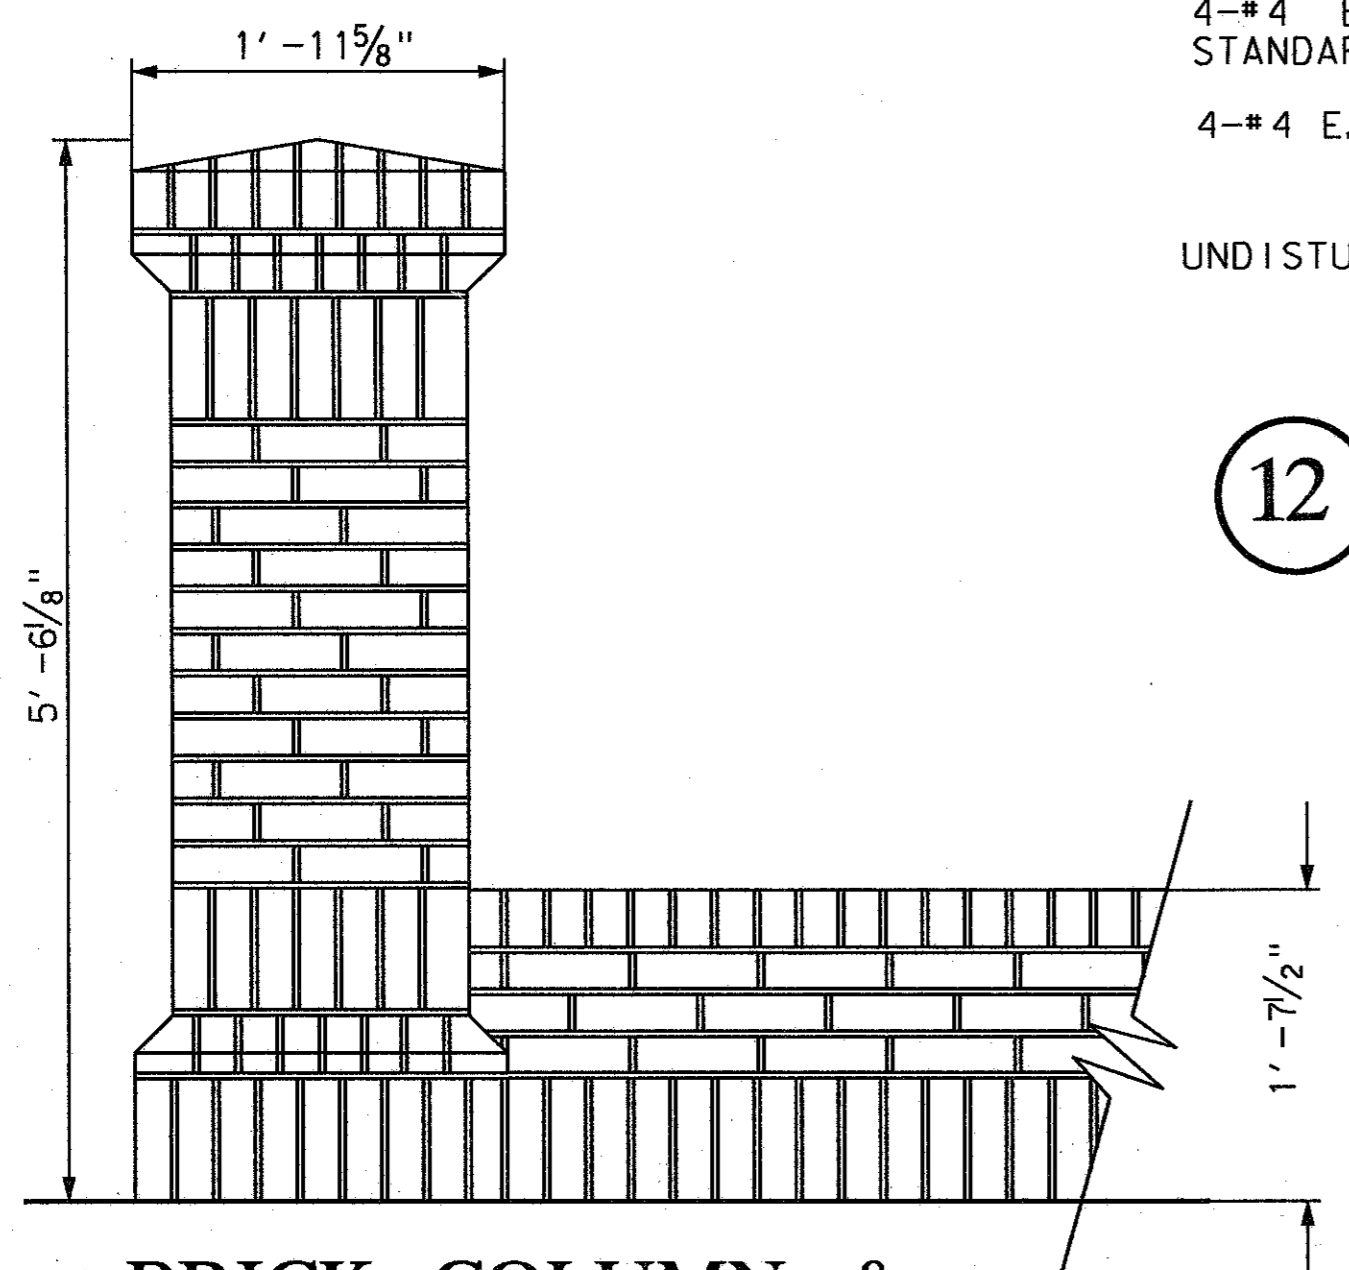

**14 BRICK COLUMN & SEATWALL-PLAZA C**  
1" = 1'-0"

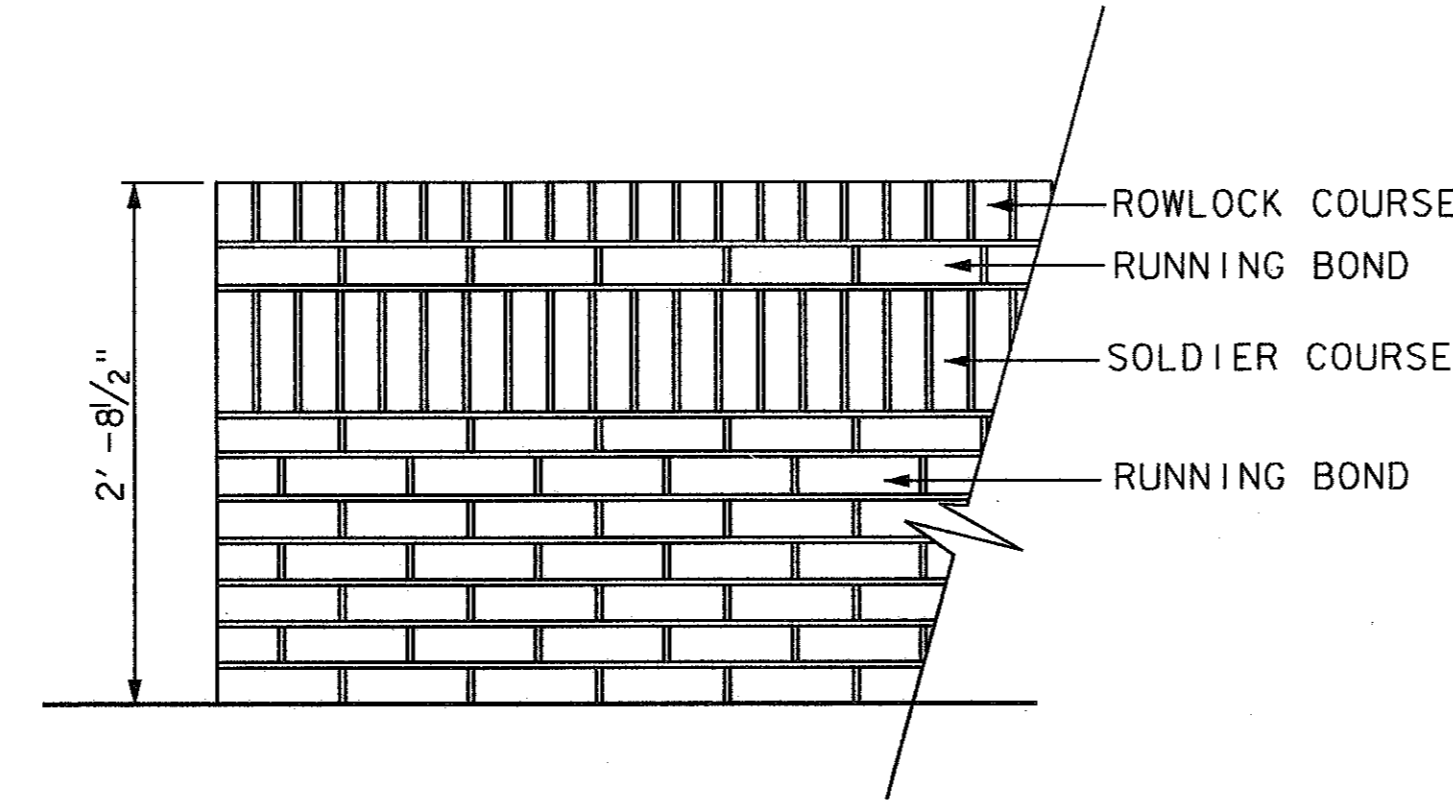

**15 BRICK RETAINING WALL-LAKE AREA**  
1" = 1'-0"

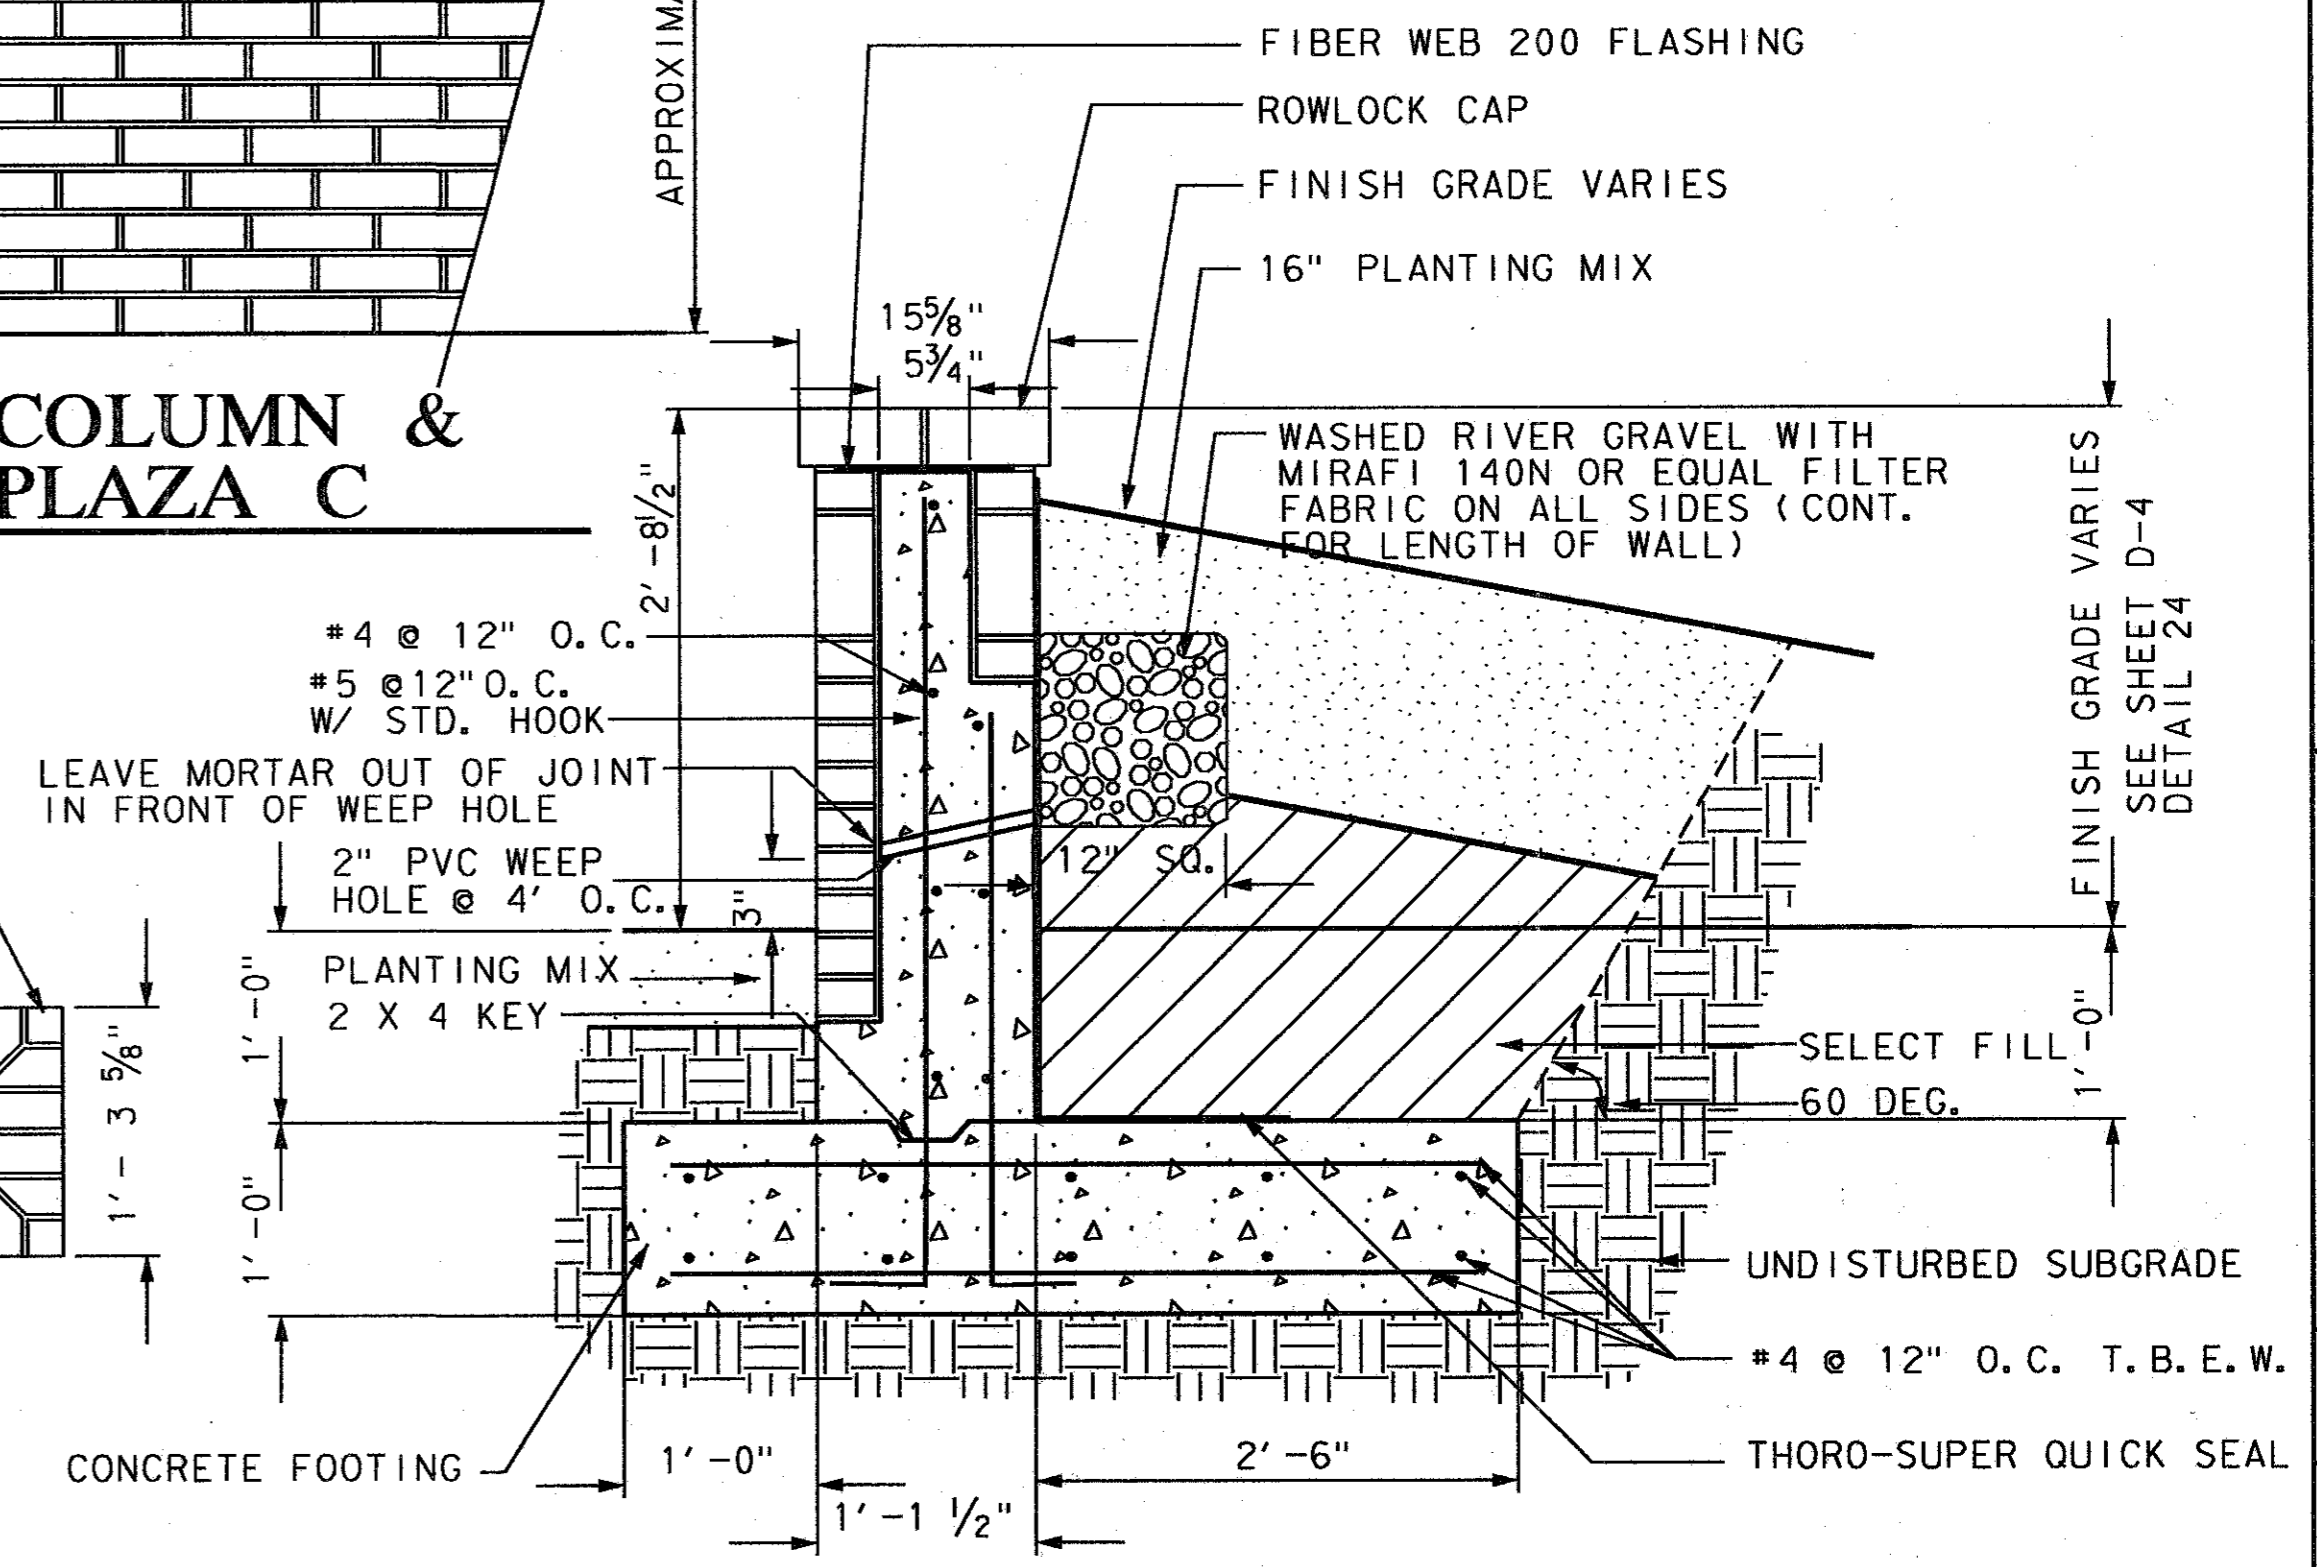

**16 RETAINING WALL-LAKE AREA**  
1" = 1'-0"

**LES LACS LINEAR PARK**  
TOWN OF ADDISON PARKS & LEISURE SERVICES DEPARTMENT 16801 WESTGROVE ROAD ADDISON, TEXAS 75001 214/450-2851

**Carter & Burgess**

REVISIONS	
JOB NUMBER	93324001D
DESIGNED	SLA
DRAWN	SLA
CHECKED	DLR-ALP
ISSUE DATE	August 18, 1994
SHEET NUMBER	D-2