


CAUTION!!! Underground telephone cable in Belt Line Road R.O.W. Exact location unknown. Prior to beginning construction, contact Mr. Roy Derr of Southwestern Bell Telephone Co. Phone: 464-7766.

CAUTION!!! 6" gas main in Belt Line Road R.O.W. Prior to beginning construction, contact Mr. Harris of Lone Star Gas Co. Phone: 242-4231.

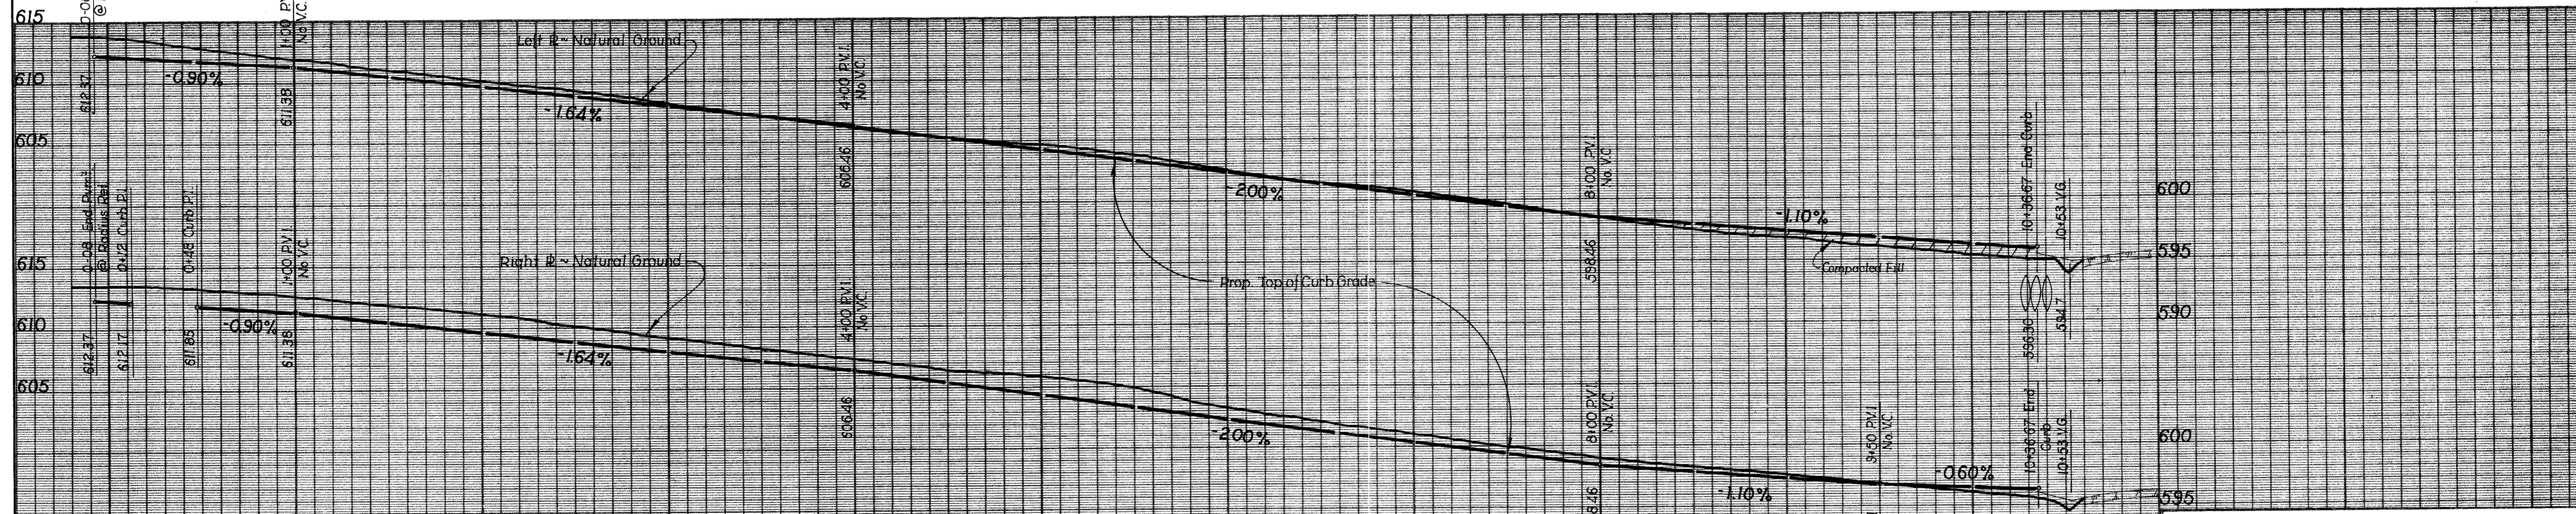

BENCH MARK: Iron pin in 18" back along the East E of Midway Meadows Adh. 250' South of Beltway Drive Elev. 633.6

PAVING PLANS						
SURVEYOR BLVD.						
ADDISON, TEXAS						
Don A. Tipton, Inc. ~ Consulting Engineers						
13600 L.B.J. Freeway ~ Garland, Texas 75041						
DESIGN	DRAWN	DATE	SCALE	NOTES	FILE	NO
D.A.T., Inc.	q.e.	April 30, 1979	H: 1"=40' V: 1"= 6'	db.	Addison Surveys	5 8