

SPECTRUM DR.
Ext. N+5

DAVE'S OFFICE
12/31/03


CIVIL AND LANDSCAPE PLANS FOR CONSTRUCTION OF
PAVING, STREETScape AND UTILITY IMPROVEMENTS

SPECTRUM DRIVE NORTH / SOUTH EXTENSION



TOWN OF ADDISON

SHEET NO.	INDEX OF DRAWINGS
1	COVER SHEET
2	HORIZONTAL CONTROL PLAN
3	TYPICAL SECTIONS
4-8	PAVING PLANS & PROFILES
9	PAVING DETAILS
10-11	STREETScape PLANS
12-13	STREETScape DETAILS
14	PLANTING DETAILS
15-16	DRAINAGE AREA MAPS
17	DRAINAGE CALCULATIONS
18-23	DRAINAGE PLANS & PROFILES
24-27	DRAINAGE DETAILS & NOTES
28-33	WATER PLANS & PROFILES
34-35	WATER DETAILS
36-38	WASTEWATER PLANS & PROFILES
39	WASTEWATER DETAILS
40	EROSION CONTROL PLAN
41	EROSION CONTROL DETAILS
42-44	ELECTRICAL DUCT BANK PLANS & PROFILES
45-53	ELECTRICAL DUCT BANK DETAILS
54-54A	STREET LIGHT CONDUIT & POWER PLAN
55	STREET LIGHT DETAILS & NOTES
56	RAILROAD CROSSING PLAN
57	RAILROAD CROSSING DETAILS
58	RETAINING WALL PLAN
59	RETAINING WALL DETAILS
60-62	SIGNALIZATION PLANS
63-67	TRAFFIC SIGNAL DETAILS
68	SIGNAGE & STRIPING PLAN
69-70	IRRIGATION PLANS
71-72	IRRIGATION DETAILS & NOTES
73-74	PAVING CROSS-SECTIONS

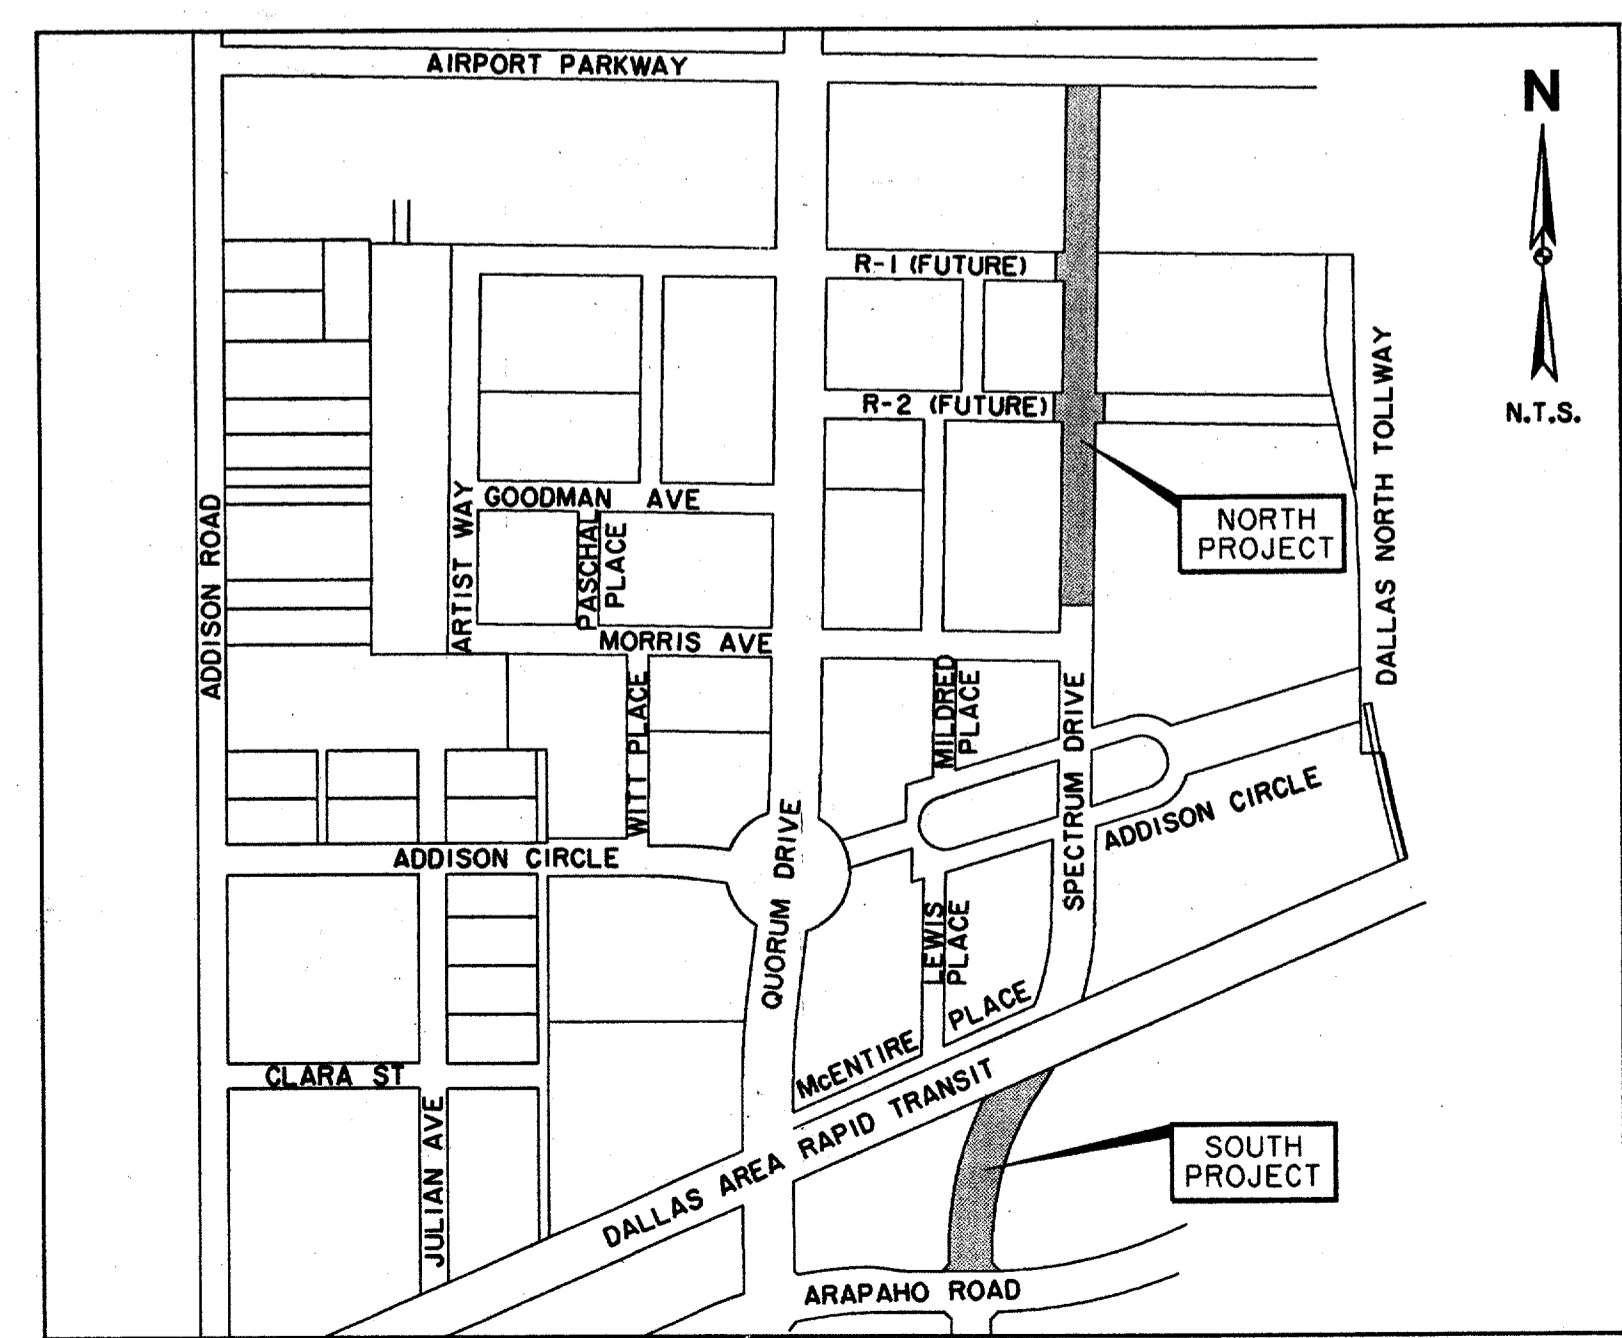


LOCATION MAP

OWNER:

TOWN OF ADDISON
DEPARTMENT OF PUBLIC WORKS
16801 WESTGROVE
P.O. BOX 9010
ADDISON, TEXAS 75001
(972) 450-2871 FAX (972) 450-2837

ENGINEER:

HUITT-ZOLLARS, INC.
3131 MCKINNEY AVE., SUITE 600
DALLAS, TEXAS 75204
(214) 871-3311 FAX (214) 871-0757
DAVID E. MEYERS, P.E.
TX. REG. NO. 81512

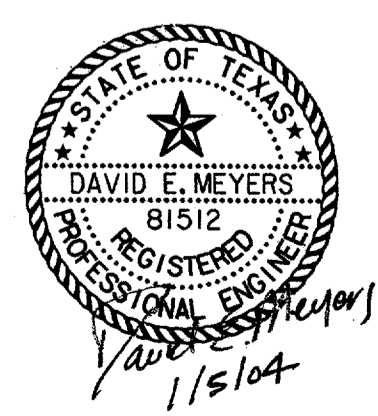

ISSUED FOR CONSTRUCTION 1/05/04

FF-8
FF-8