


AIRBORN DRIVE

285'-9 1/2"


WESTGROVE DRIVE

188'-4 1/8"

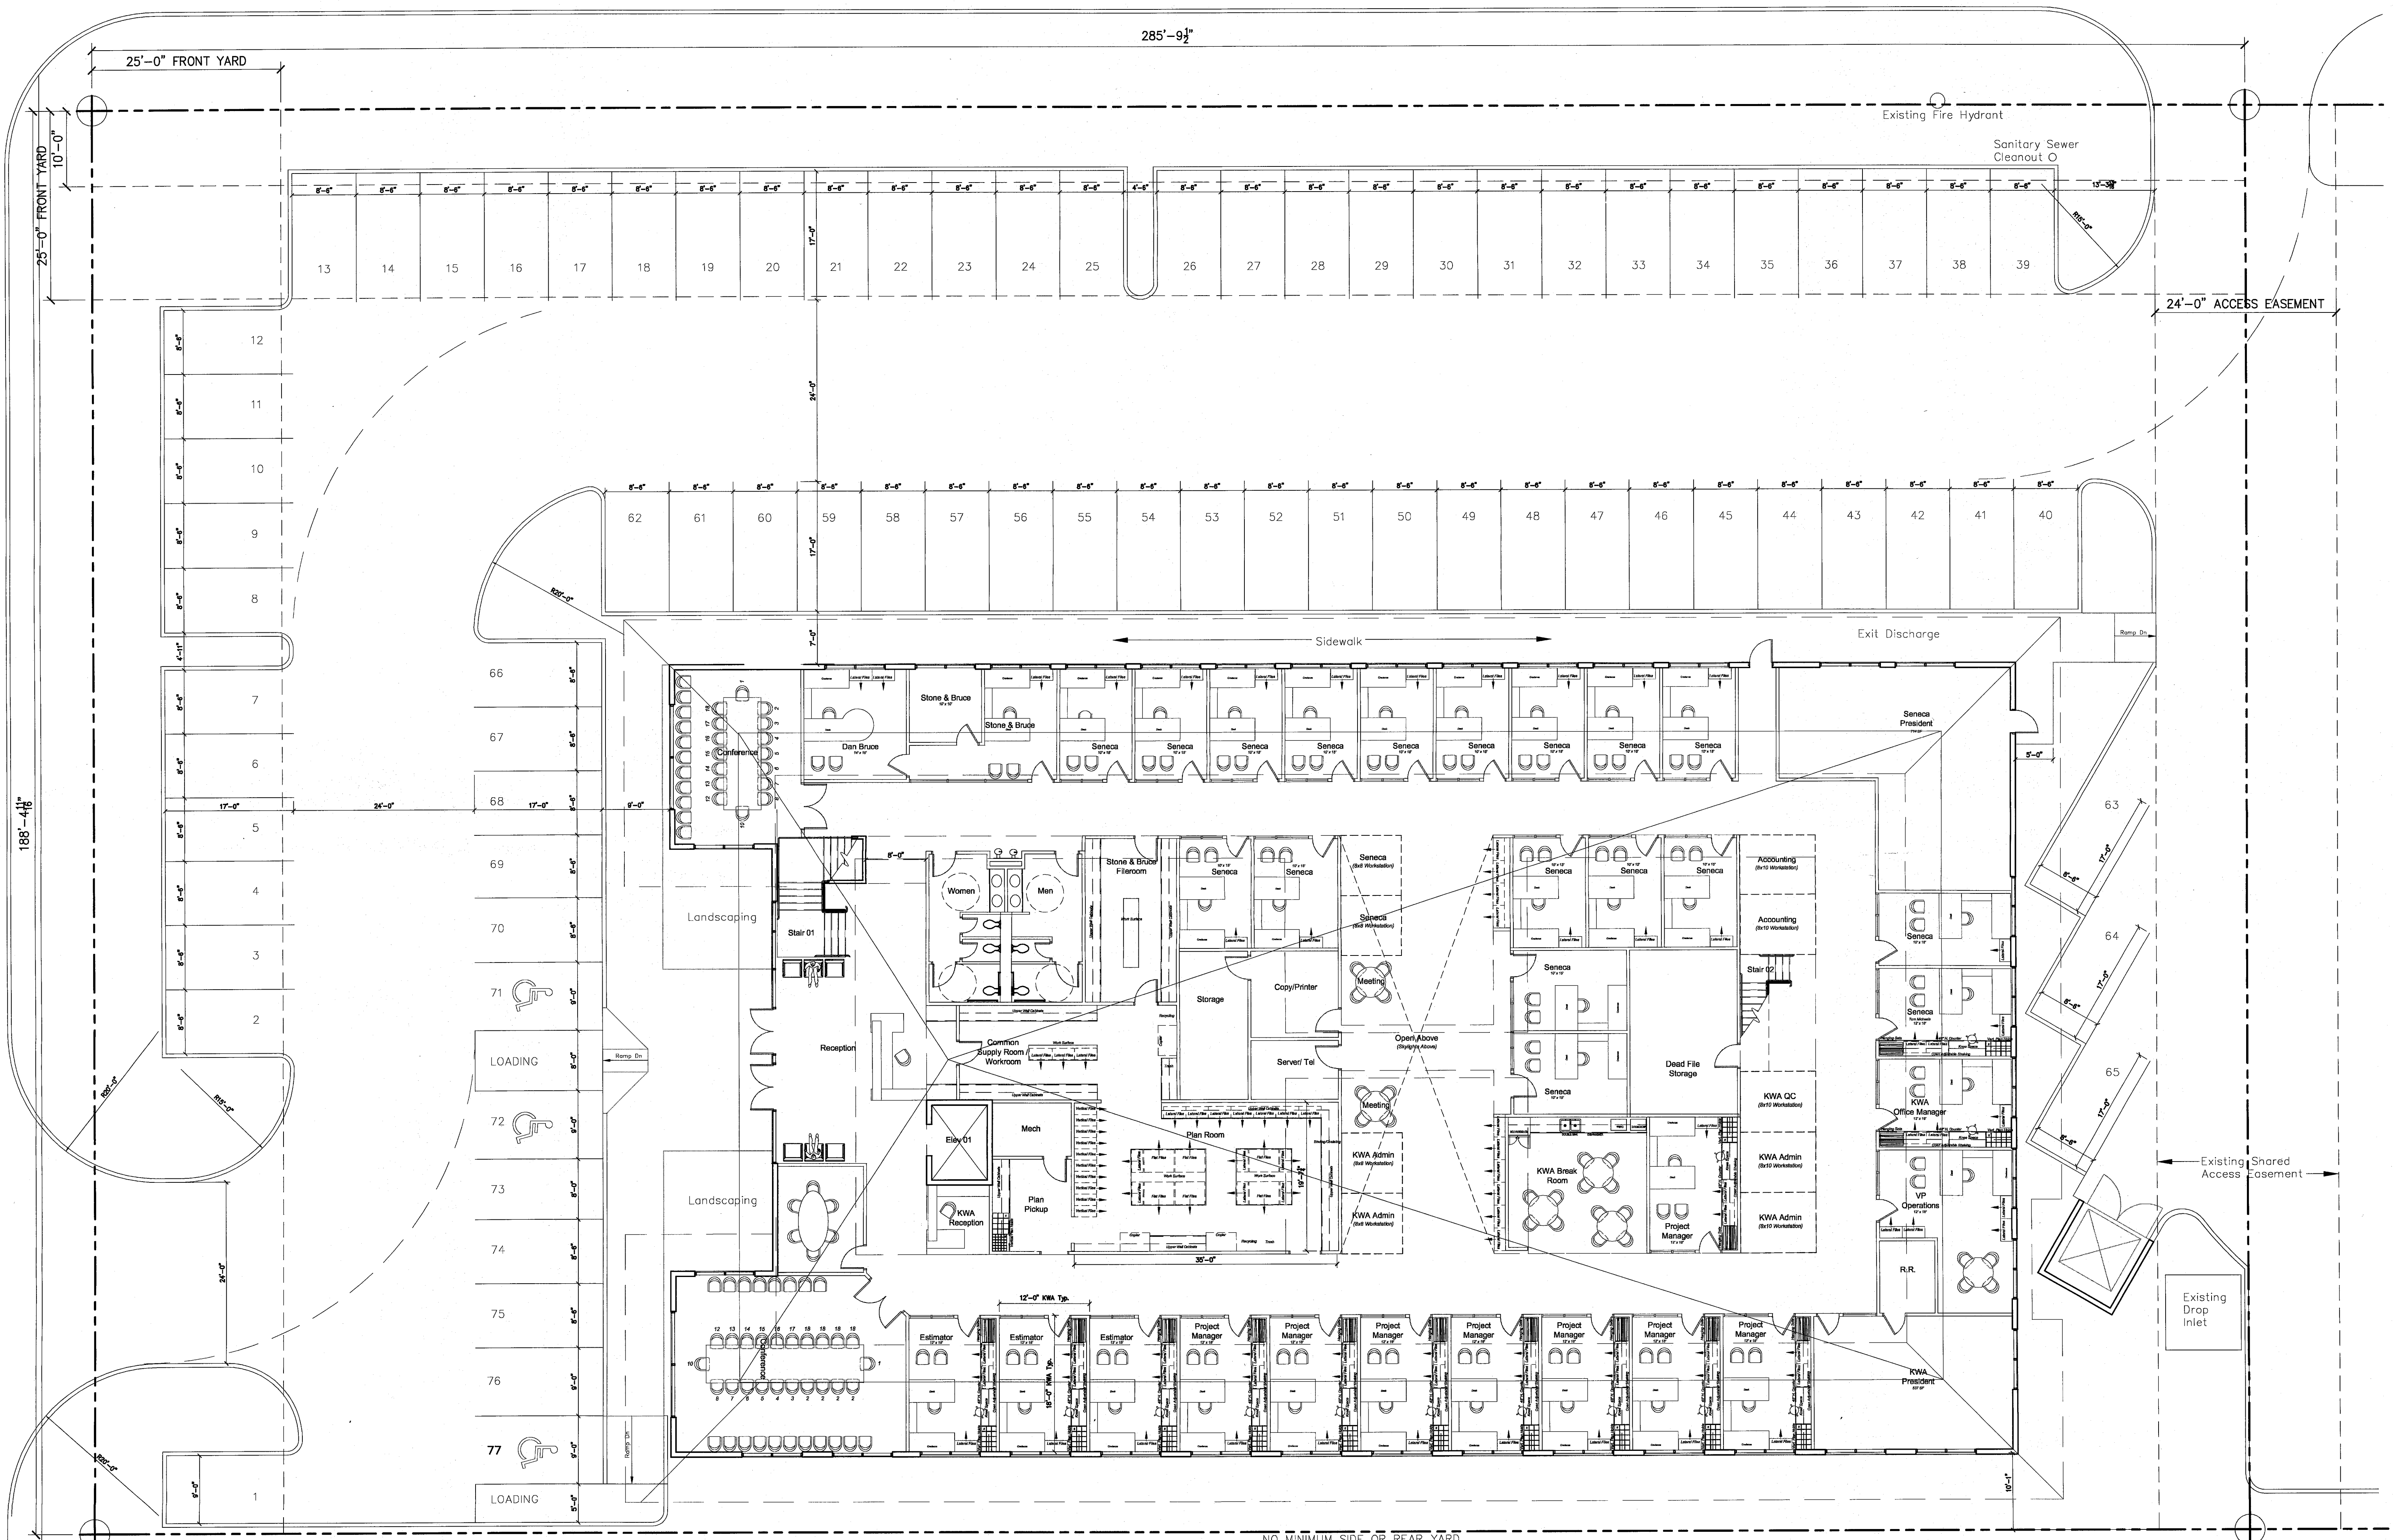

NO MINIMUM SIDE OR REAR YARD

Proposed Site Plan

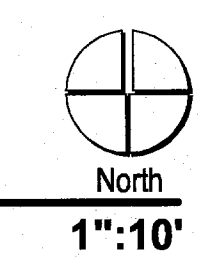

Copyright

2007 by Russell Associates, LLC
ALL RIGHTS RESERVED.

THE ARRANGEMENTS DEPICTED
HEREIN ARE THE SOLE PROPERTY
OF RUSSELL ASSOCIATES, LLC, AND
MAY NOT BE REPRODUCED IN ANY
FORM WITHOUT ITS WRITTEN
PERMISSION.

Russell Associates, LLC
824 Brookhurst
Dallas, TX 75218
V 214.629.6792
F 972.661.8172

Registration



Proposed New Office Building
at
Addison, TX
for
Seneca Investments

Issue Date

25 June 2007

Revisions

- 1 Issued for P&Z Review 25 June 2007
- 2
- 3
- 4

Sheet Name

Sheet Number

Z1