



FIRST FLOOR PLAN- UNIT B

UNIT WIDTH = 20'-0"

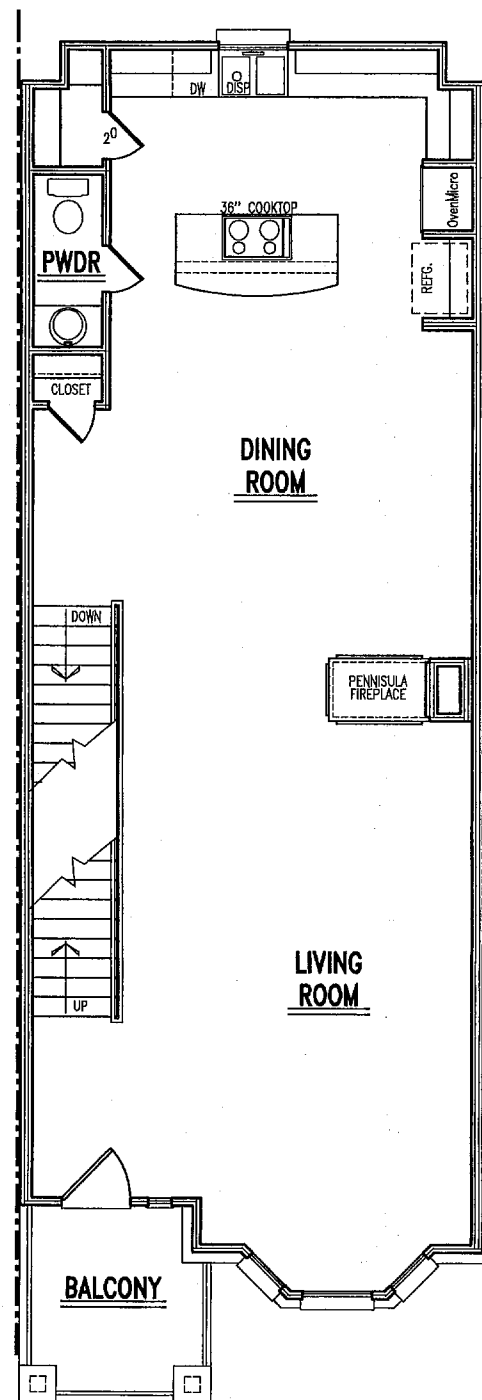


SECOND FLOOR PLAN- UNIT B

UNIT WIDTH = 20'-0"

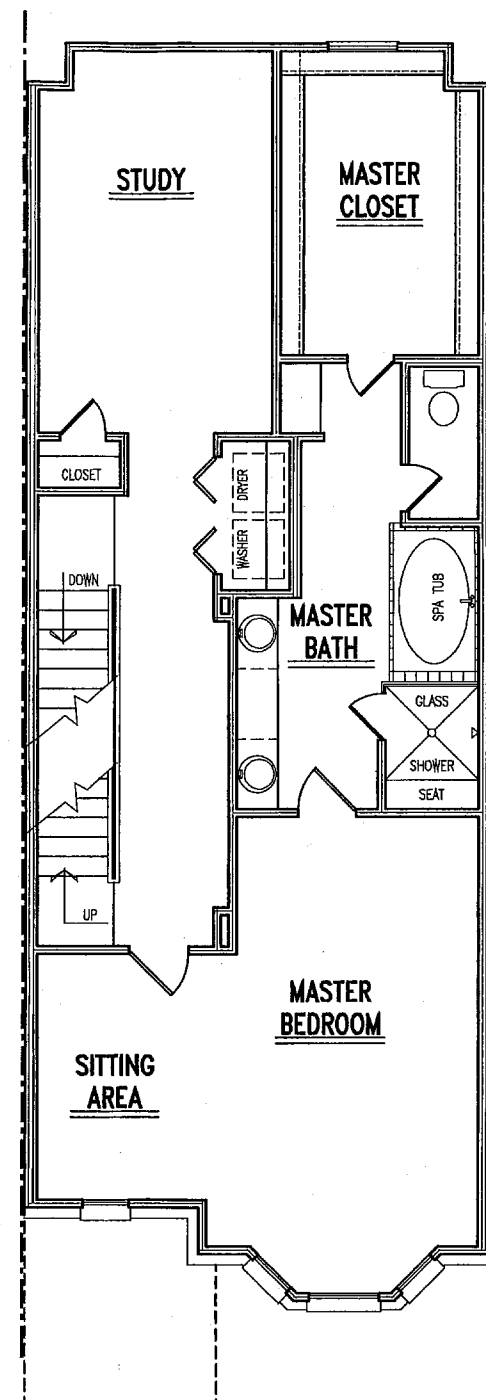

THIRD FLOOR PLAN- UNIT B

UNIT WIDTH = 20'-0"

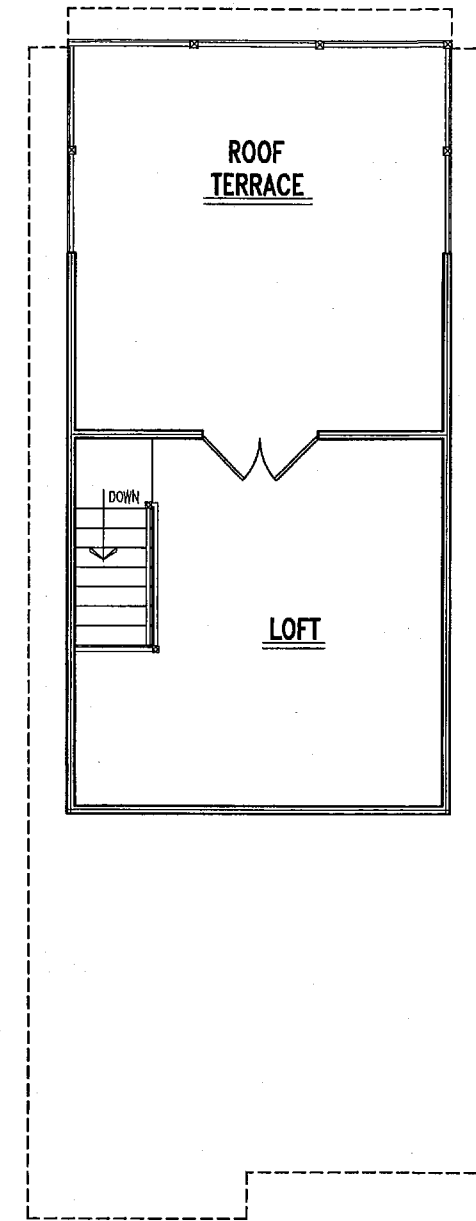

FOURTH FLOOR LOFT- UNIT B

UNIT WIDTH = 20'-0"

© Weekley Homes, L.P., 2008
 The measurements, dimensions, and other specifications shown on this document are guidelines for construction use only. The actual specifications of the finished structure may vary. This document may not be relied on as a representation of what the completed structure will look like.

David Weekley Homes

Scale: 1/8" = 1'-0"

Rev.:

Date:

ADDISON CIRCLE	Proj. No.:	Lot:
	Job No.:	Blk.:
		Sect.:

PLN-2