



# FOURTEEN555

## LOT 2R, BLOCK 1

### S. FINLEY EWING JR. ADDITION

#### TOWN OF ADDISON & CITY OF DALLAS

#### DALLAS COUNTY, TEXAS


#### FEBRUARY 2019

#### PROJECT NUMBER: 222011532

OWNER/DEVELOPER:  
 CAWLEY PARTNERS  
 16400 W. DALLAS PARKWAY  
 DALLAS, TEXAS 75248  
 PH: (817) 875-5535  
 CONTACT: MARK GODFREY

CIVIL ENGINEER:  
 STANTEC CONSULTING SERVICES INC.  
 6080 TENNYSON PARKWAY, SUITE 200  
 PLANO, TEXAS 75024  
 PH: (972) 991-0011  
 CONTACT: JOSHUA A. MILLSAP, P.E.  
 TBPE # F-6324

SURVEYOR:  
 STANTEC CONSULTING SERVICES INC.  
 12222 MERIT DRIVE, SUITE 400  
 DALLAS, TEXAS 75251  
 PH: (972) 991-0011  
 CONTACT: DAVID DE WEIRD, R.P.L.S.  
 TBPLS # F-10194229

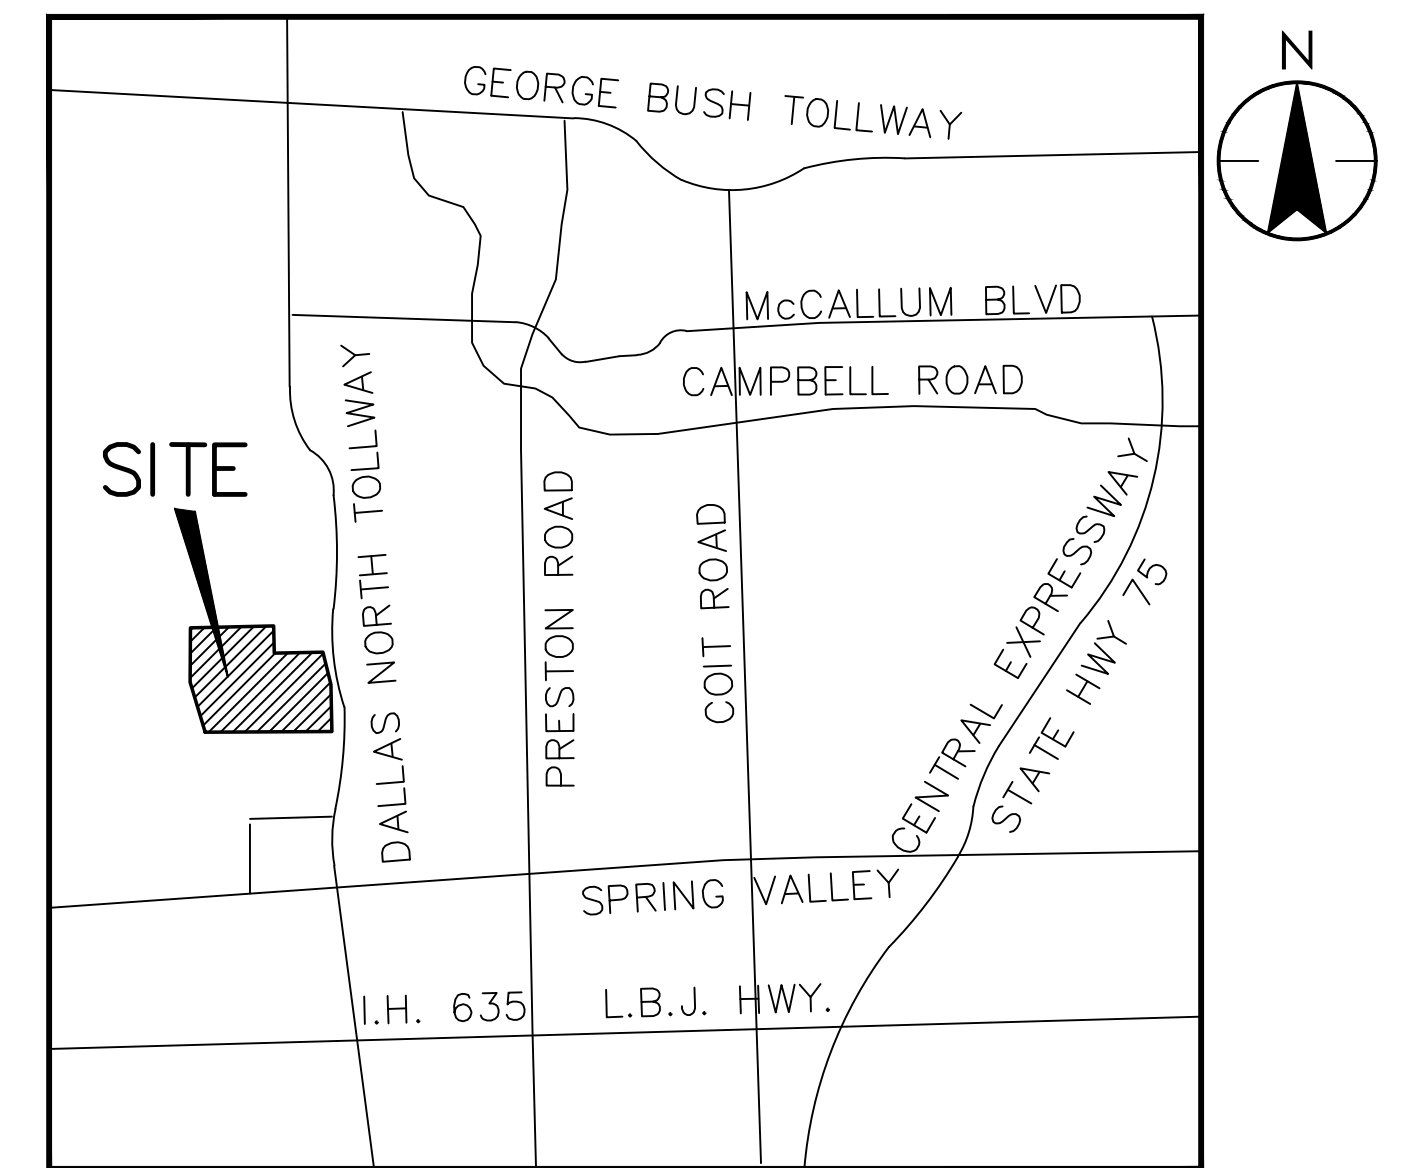

VICINITY MAP

NOT TO SCALE  
 MAPSCO 14G

Sheet Number	Sheet Title
C0.1	COVER SHEET
1	APPROVED SITE PLAN
--	PLAT 1
--	PLAT 2
C1.1	GENERAL CONSTRUCTION NOTES, LEGEND, & ABBREVIATIONS
C1.2	DEMOLITION PLAN
C2.1	LAYOUT & DIMENSIONAL CONTROL PLAN
C2.2	LAYOUT & DIMENSIONAL CONTROL PLAN
C2.3	SITE PLAN DETAILS
C3.1	GRADING PLAN
C3.2	GRADING PLAN
C3.3	EROSION & SEDIMENTATION CONTROL PLAN
C3.4	EROSION & SEDIMENTATION CONTROL DETAILS
C4.1	DRAINAGE AREA MAP
C4.2	DRAINAGE AREA CALCULATIONS
C4.3	STORM PLAN
C4.4	STORM PLAN
C4.5	HYDRAULIC & DETENTION CALCULATIONS
C4.6	STORM DRAINAGE DETAILS
C4.7	STORM DRAINAGE DETAILS
C4.8	CONTECH DETAILS
C5.1	UTILITY PLAN
C5.2	UTILITY PLAN
C5.3	UTILITY PROFILES
C5.4	UTILITY PROFILES
C5.5	TOWN OF ADDISON WATER DETAILS
C5.6	TOWN OF ADDISON SANITARY SEWER DETAILS
C6.1	PAVING PLAN
C6.2	PAVING PLAN
C6.3	TRAFFIC CONTROL DETAILS
C6.4	TXDOT PED-18 (1)
C6.5	TXDOT PED-18 (2)
C6.6	TXDOT PED-18 (3)
C6.7	TXDOT PED-18 (4)

NOTE:  
 THIS PLAN CONFORMS WITH DESIGN STANDARDS INCLUDED IN THE TOWN OF ADDISON TRANSPORTATION PLAN, WATER SYSTEM REQUIREMENTS, AND WASTE WATER SYSTEM REQUIREMENTS.

