




17
18
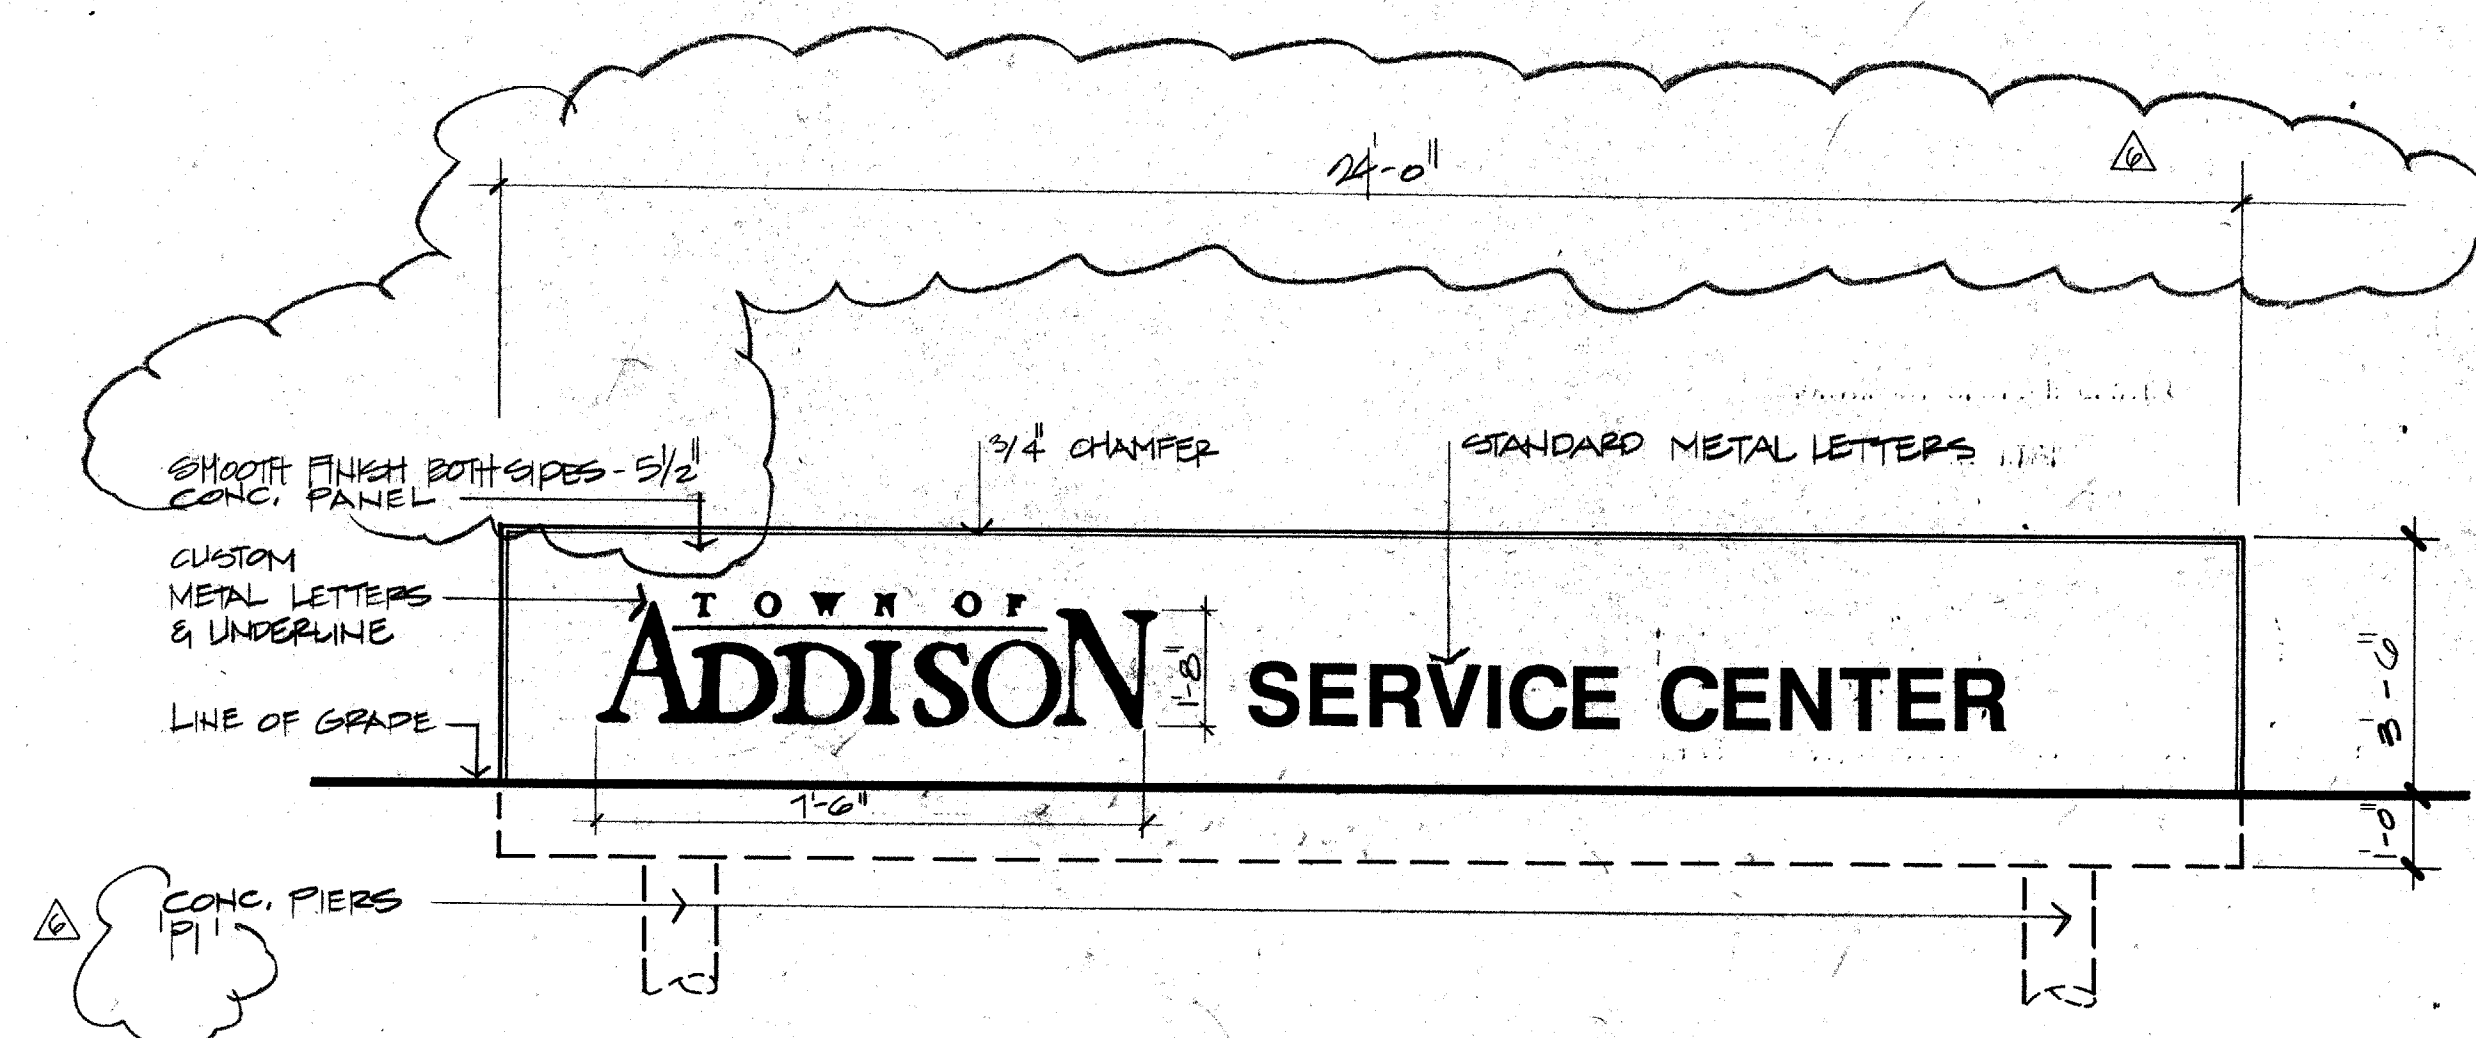


04 ELEVATION - BOTH SIDE SIMILAR - ADD ALT. #1.9
 A1.5 3/8" = 1' - 0"

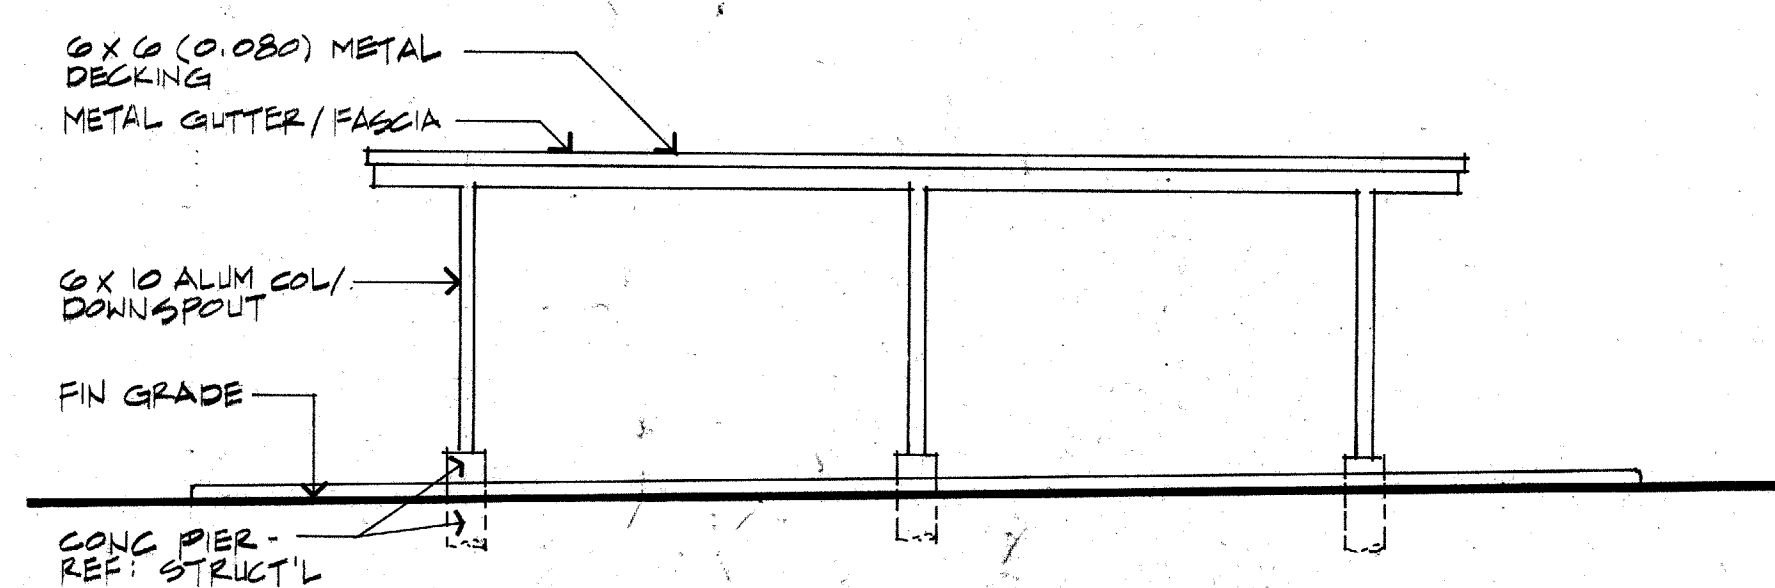

03 EAST ELEV - WEST ELEV SIMILAR
 A1.5 1/8" = 1' - 0"

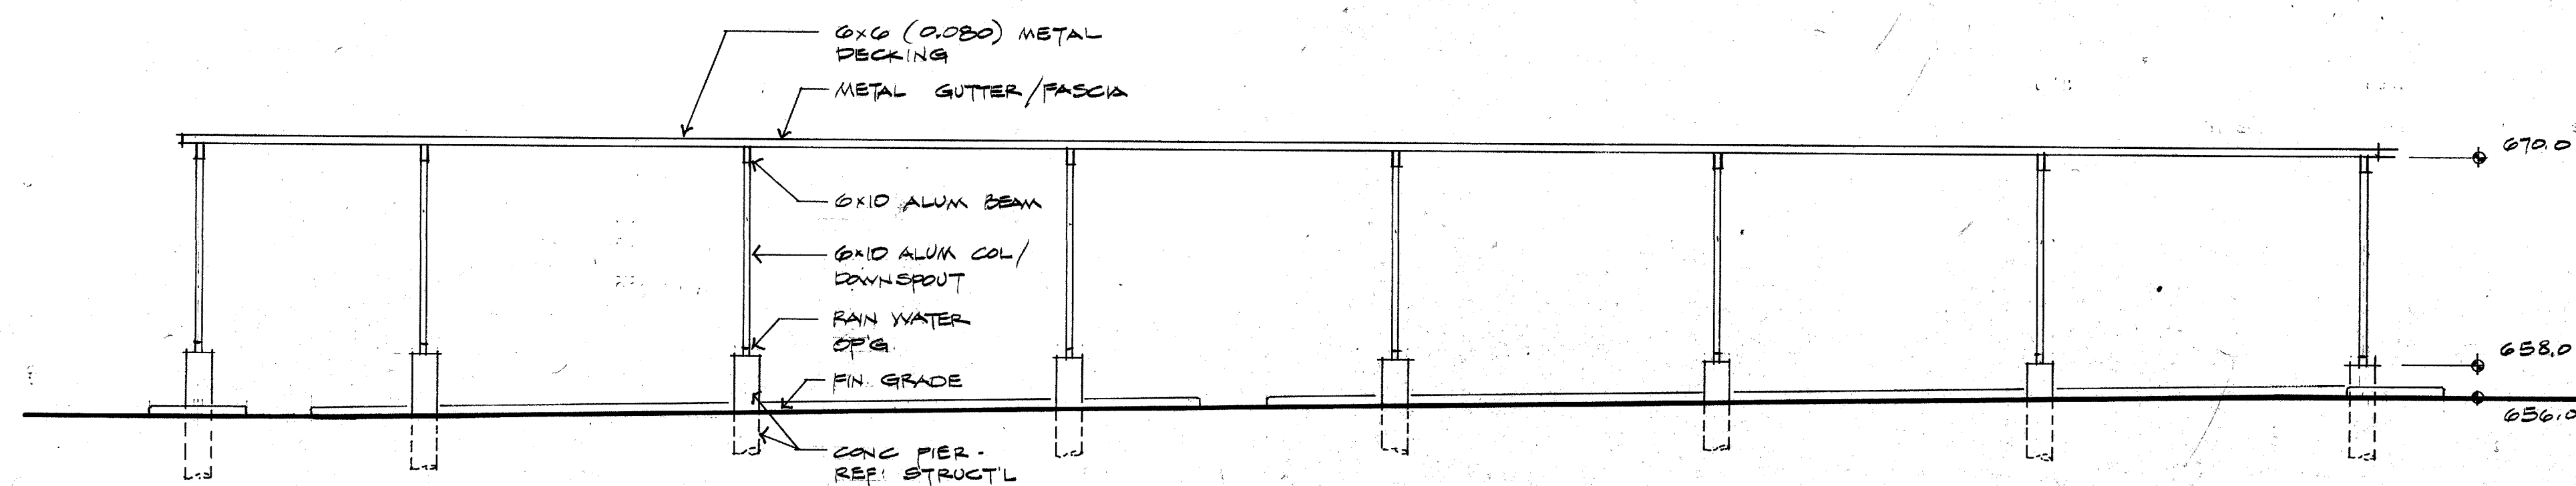

02 SOUTH ELEVATION - NORTH ELEVATION SIMILAR
 A1.5 1/8" = 1' - 0"

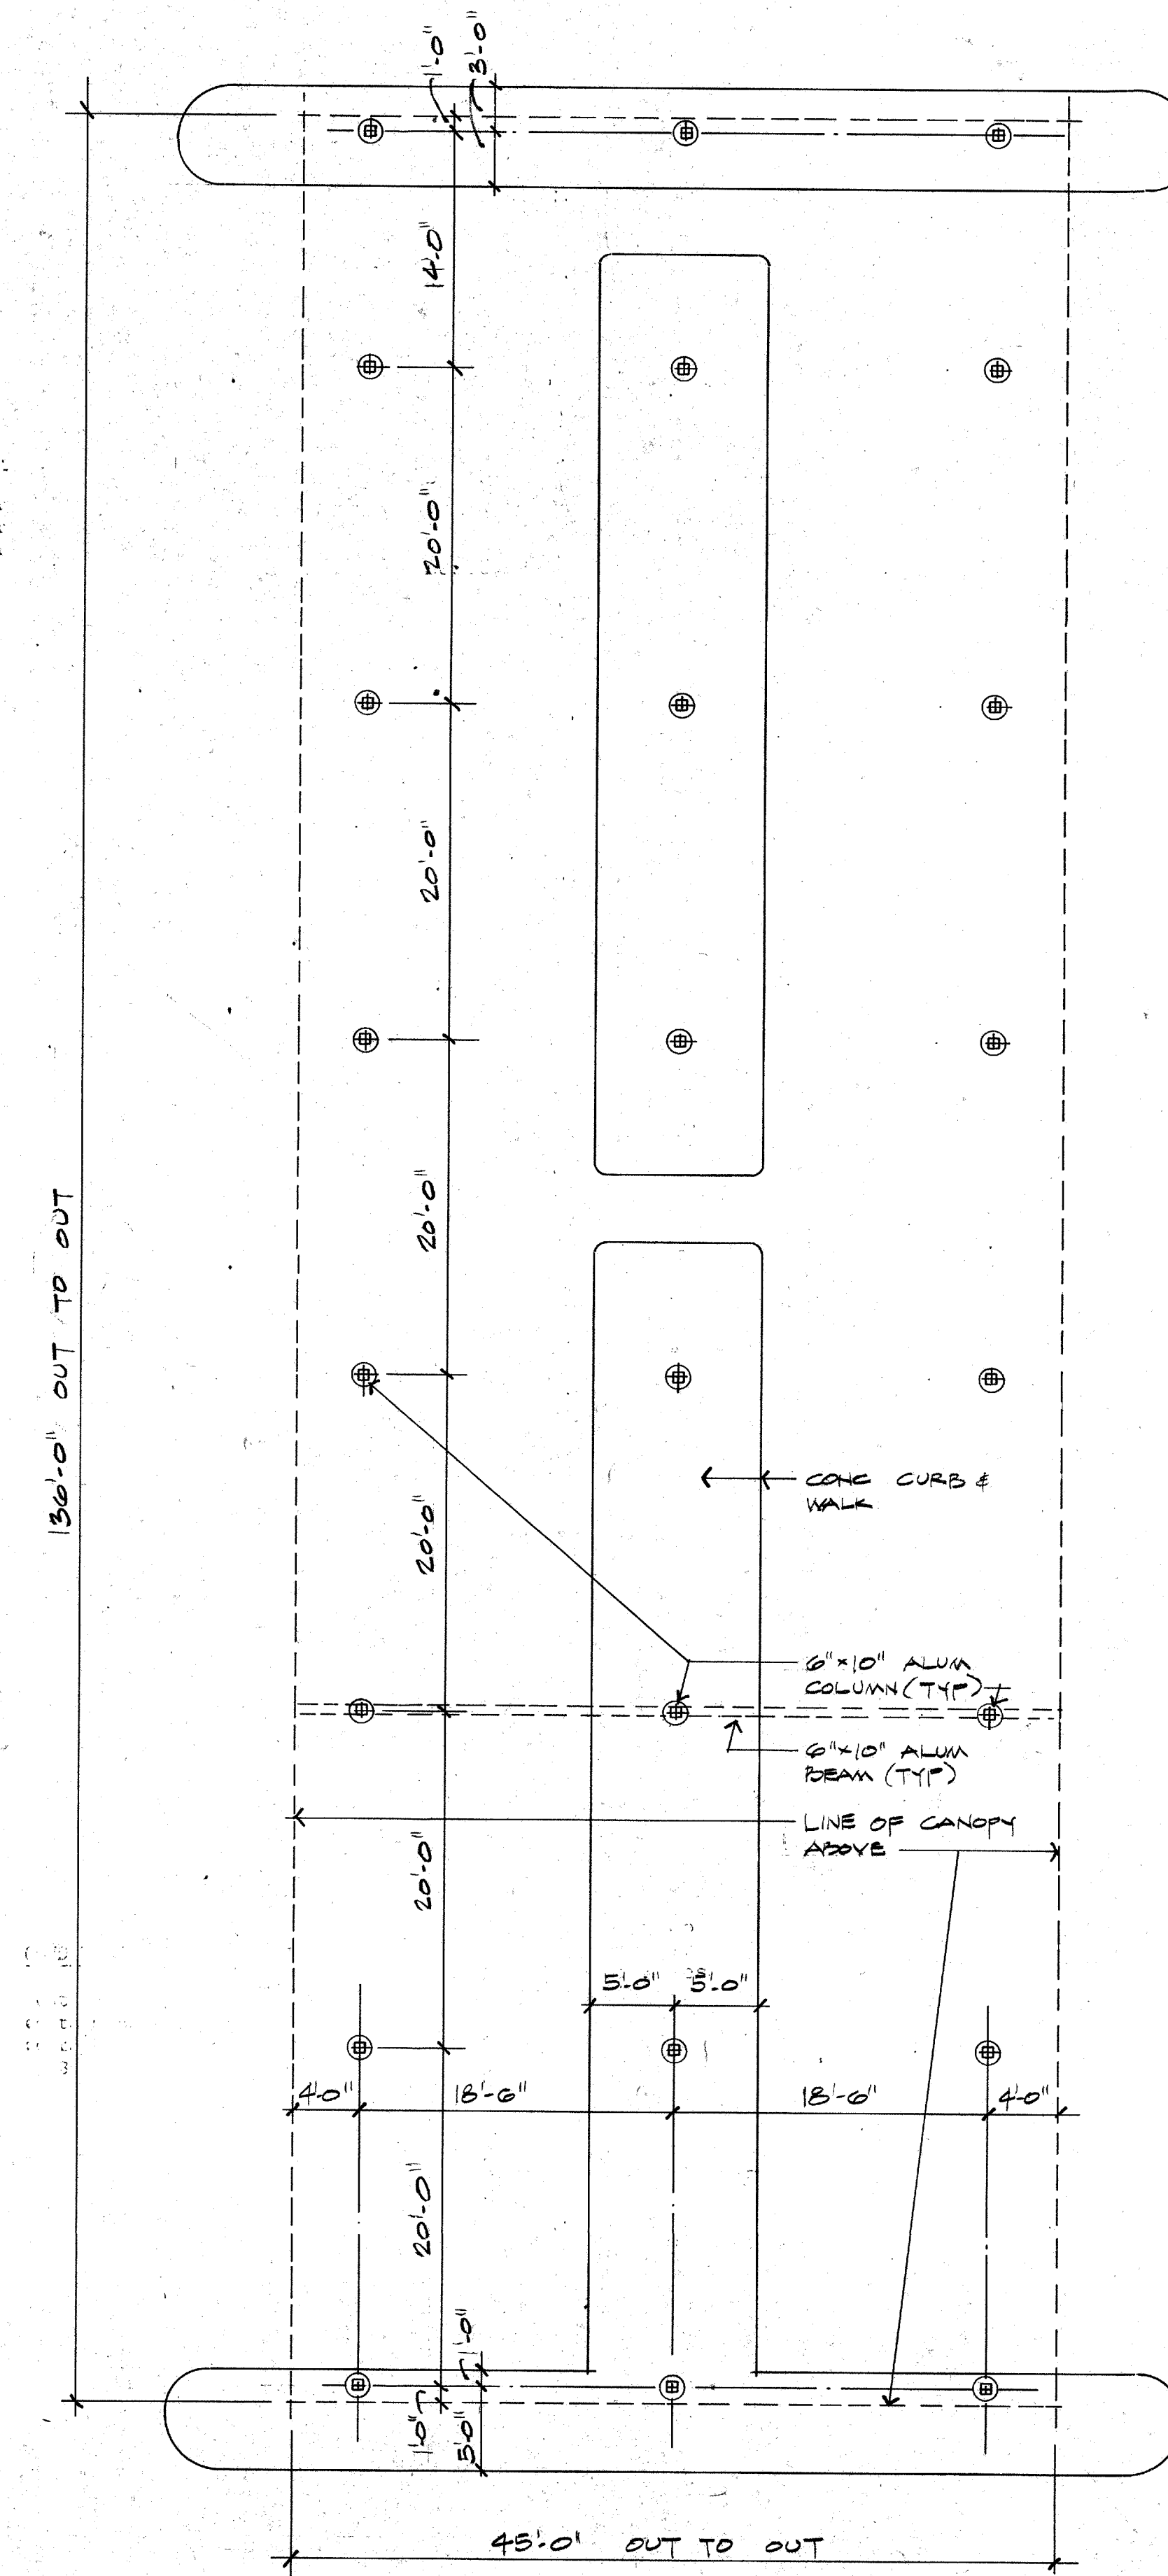

01 PLAN @ COVERED PARKING - ALT #6.1
 A1.5 1/8" = 1' - 0"



EDI ARCHITECTS, INC.
 ARCHITECTURE PLANNING ENGINEERING INTERIOR DESIGN
 8440 WALNUT HILL LANE
 SUITE 300
 DALLAS, TEXAS 75201
 AUSTIN, TEXAS 78701
 817 / 469-8308

TOWN OF
ADDISON

**ADDITION TO
 PUBLIC WORKS SERVICE CENTER**
 Addison Texas
 Westgrove Road

DATE:
 11 JUNE 86
 24 JULY 1986 - BID
 REV 67 10.02.86

SHEET NO:
A1.5
 CITY OF
 LANDS DEVELOPMENT
 TOWN OF ADDISON
 JOB NO: 851-137