


401 SOUTH ELEVATION

SCALE 1/8"=1'-0"


NOTE: REFER TO 401 FOR ADDITIONAL NOTES & DIMS.

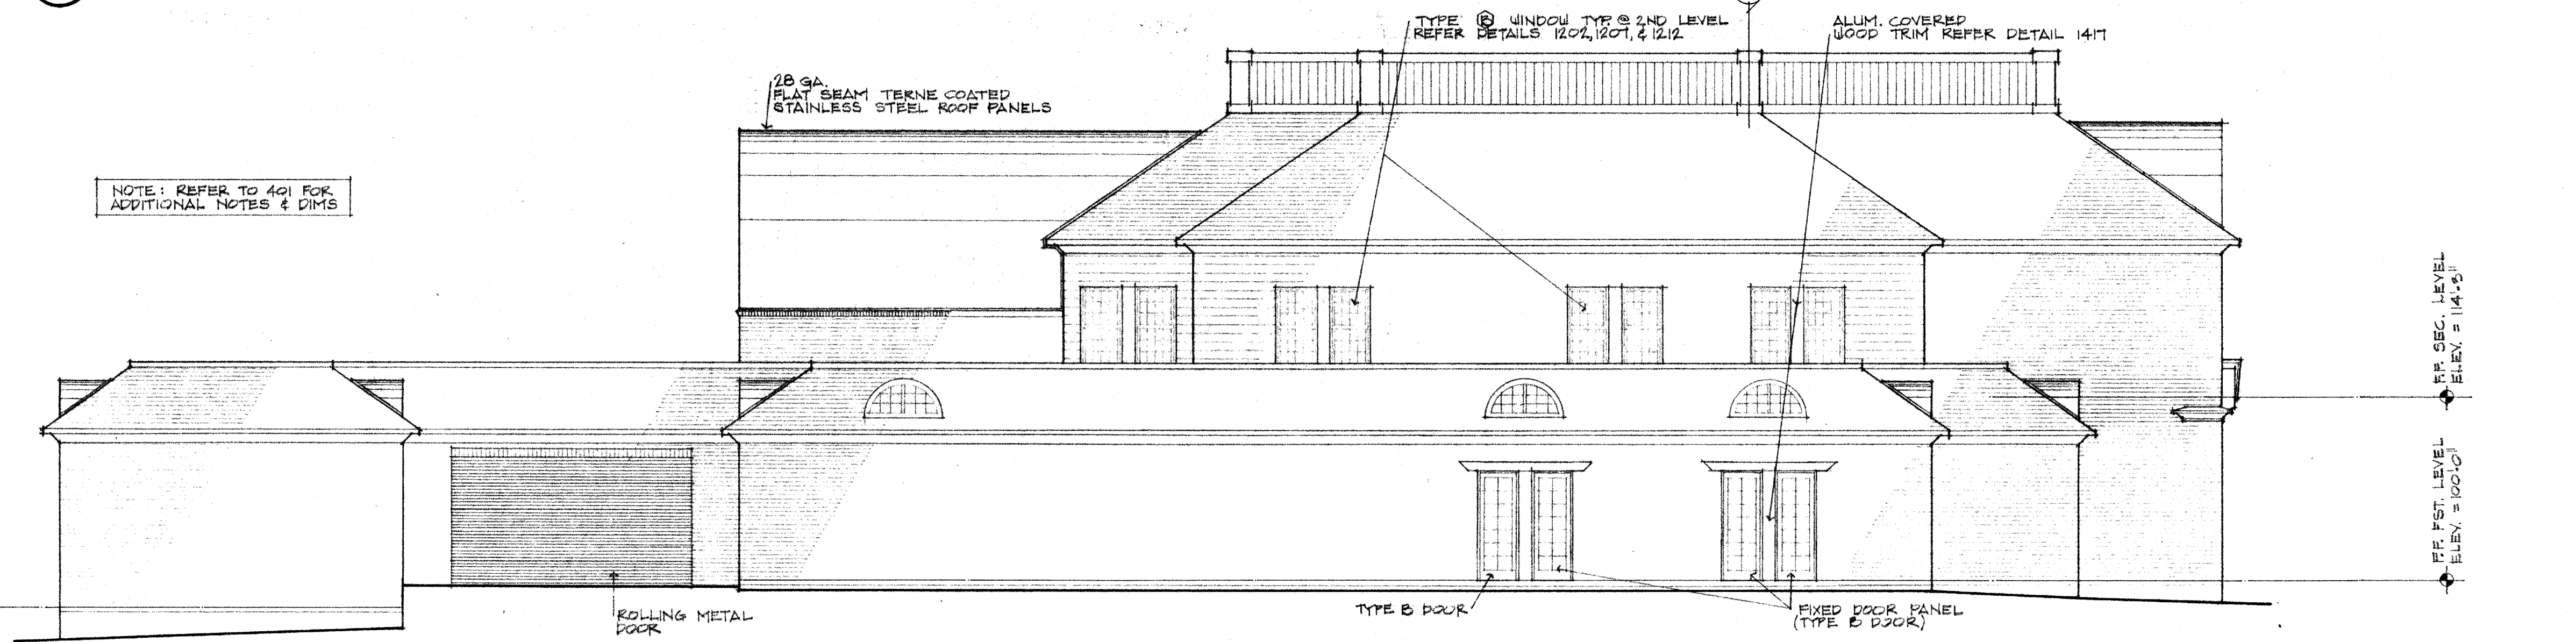

402 WEST ELEVATION

SCALE 1/8"=1'-0"


NOTE: REFER TO 401 & 402 FOR ADDITIONAL NOTES & DIMS.

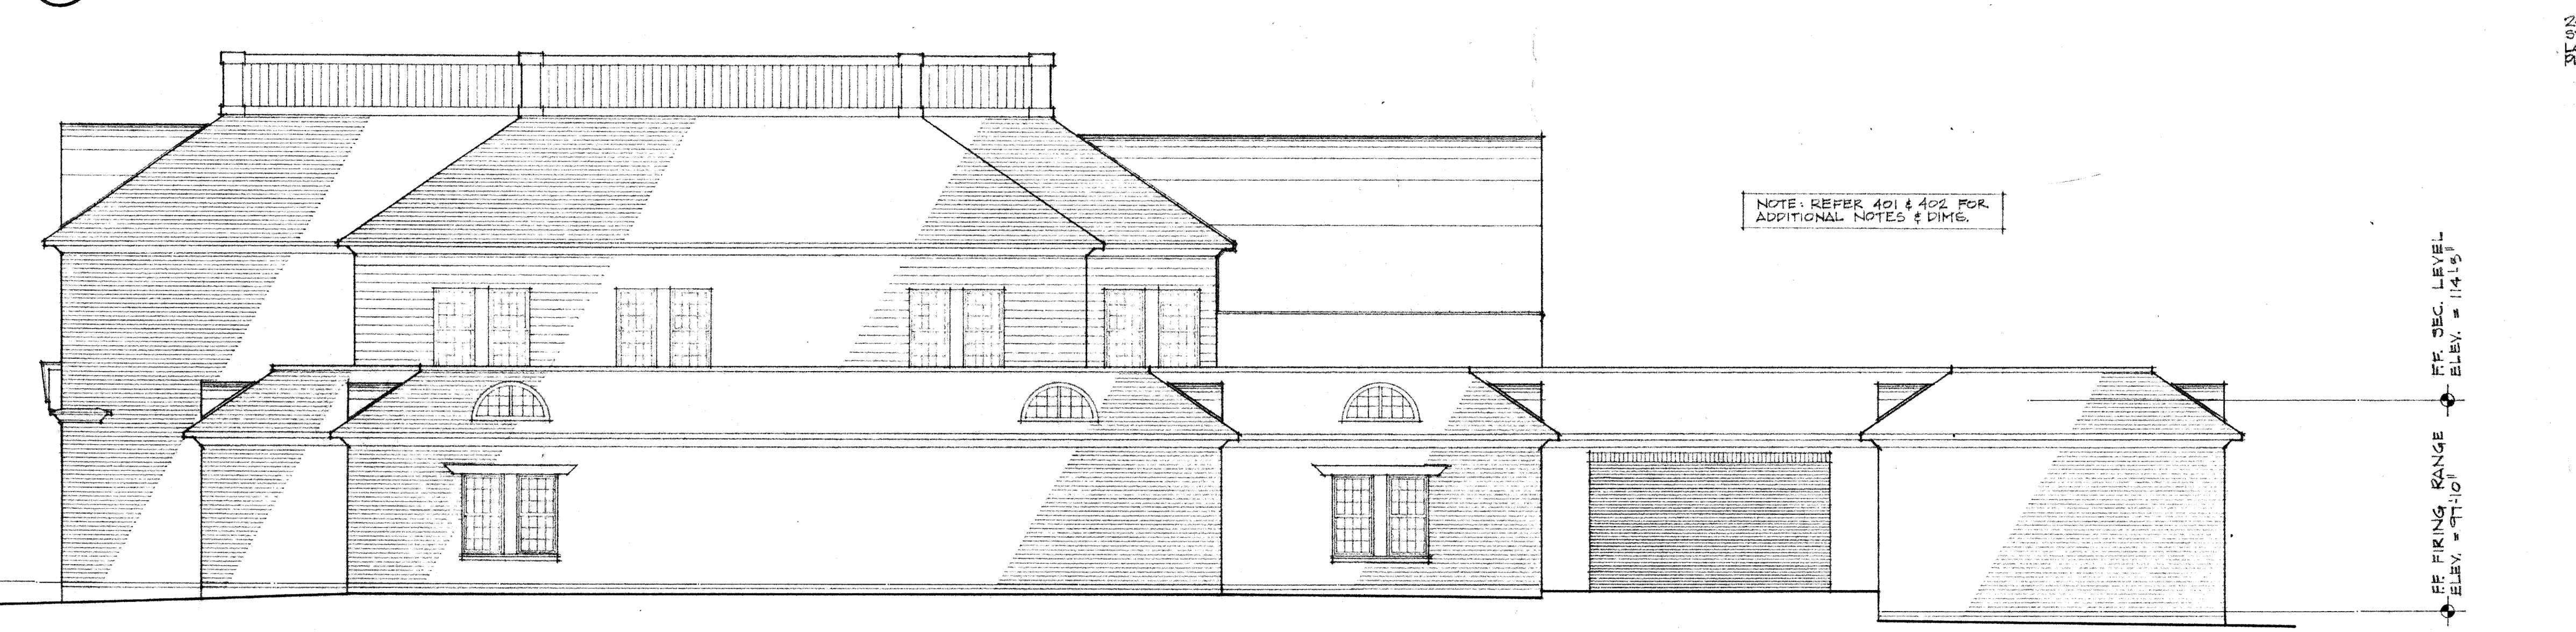

403 EAST ELEVATION

SCALE 1/8"=1'-0"


NOTE: REFER TO 401 & 402 FOR ADDITIONAL NOTES & DIMS.

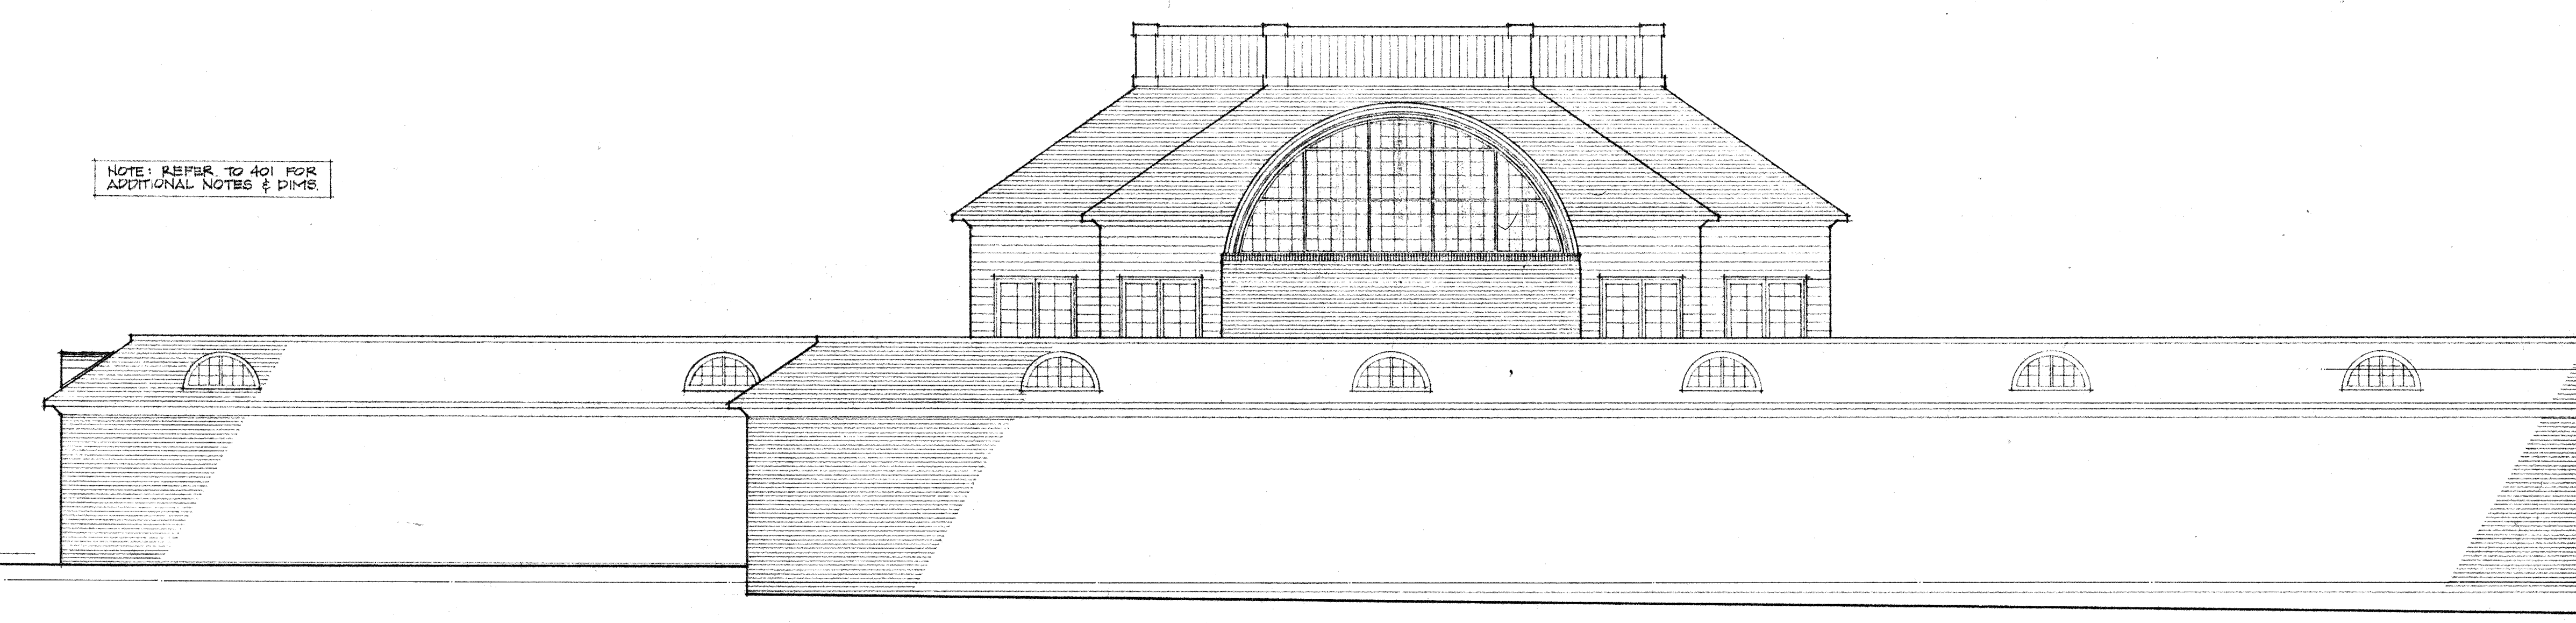

404 NORTH ELEVATION


SCALE 1/8"=1'-0"

NOTE: REFER TO 401 FOR ADDITIONAL NOTES & DIMS.

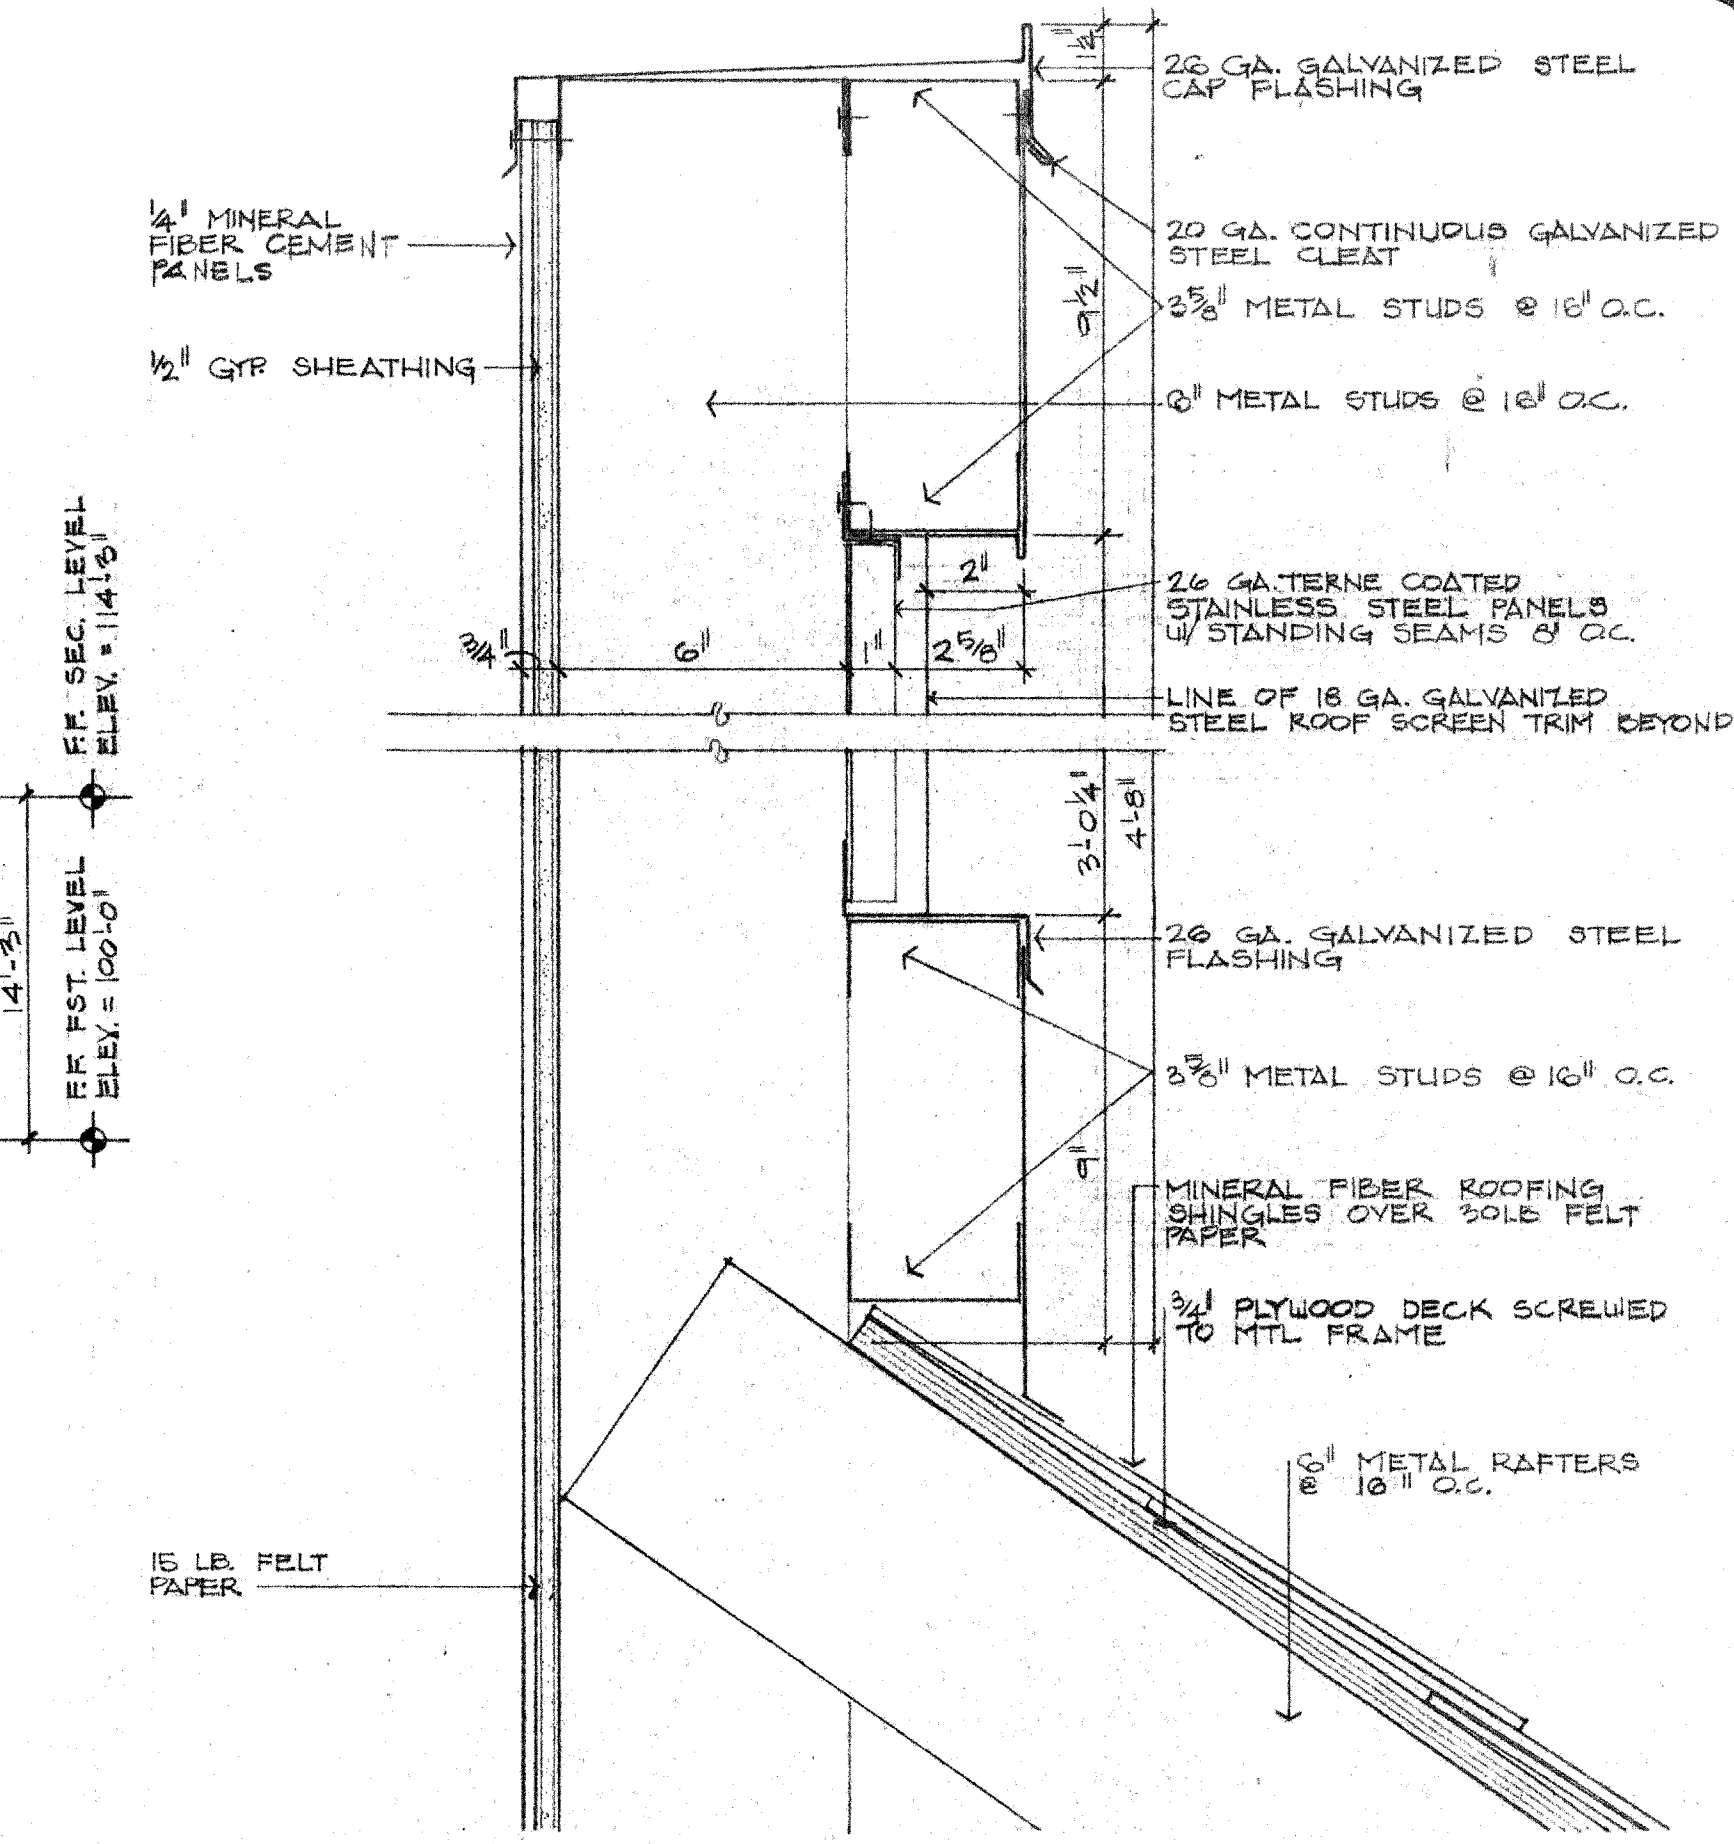


405 DETAIL

SCALE 3/4"=1'-0" REF 402

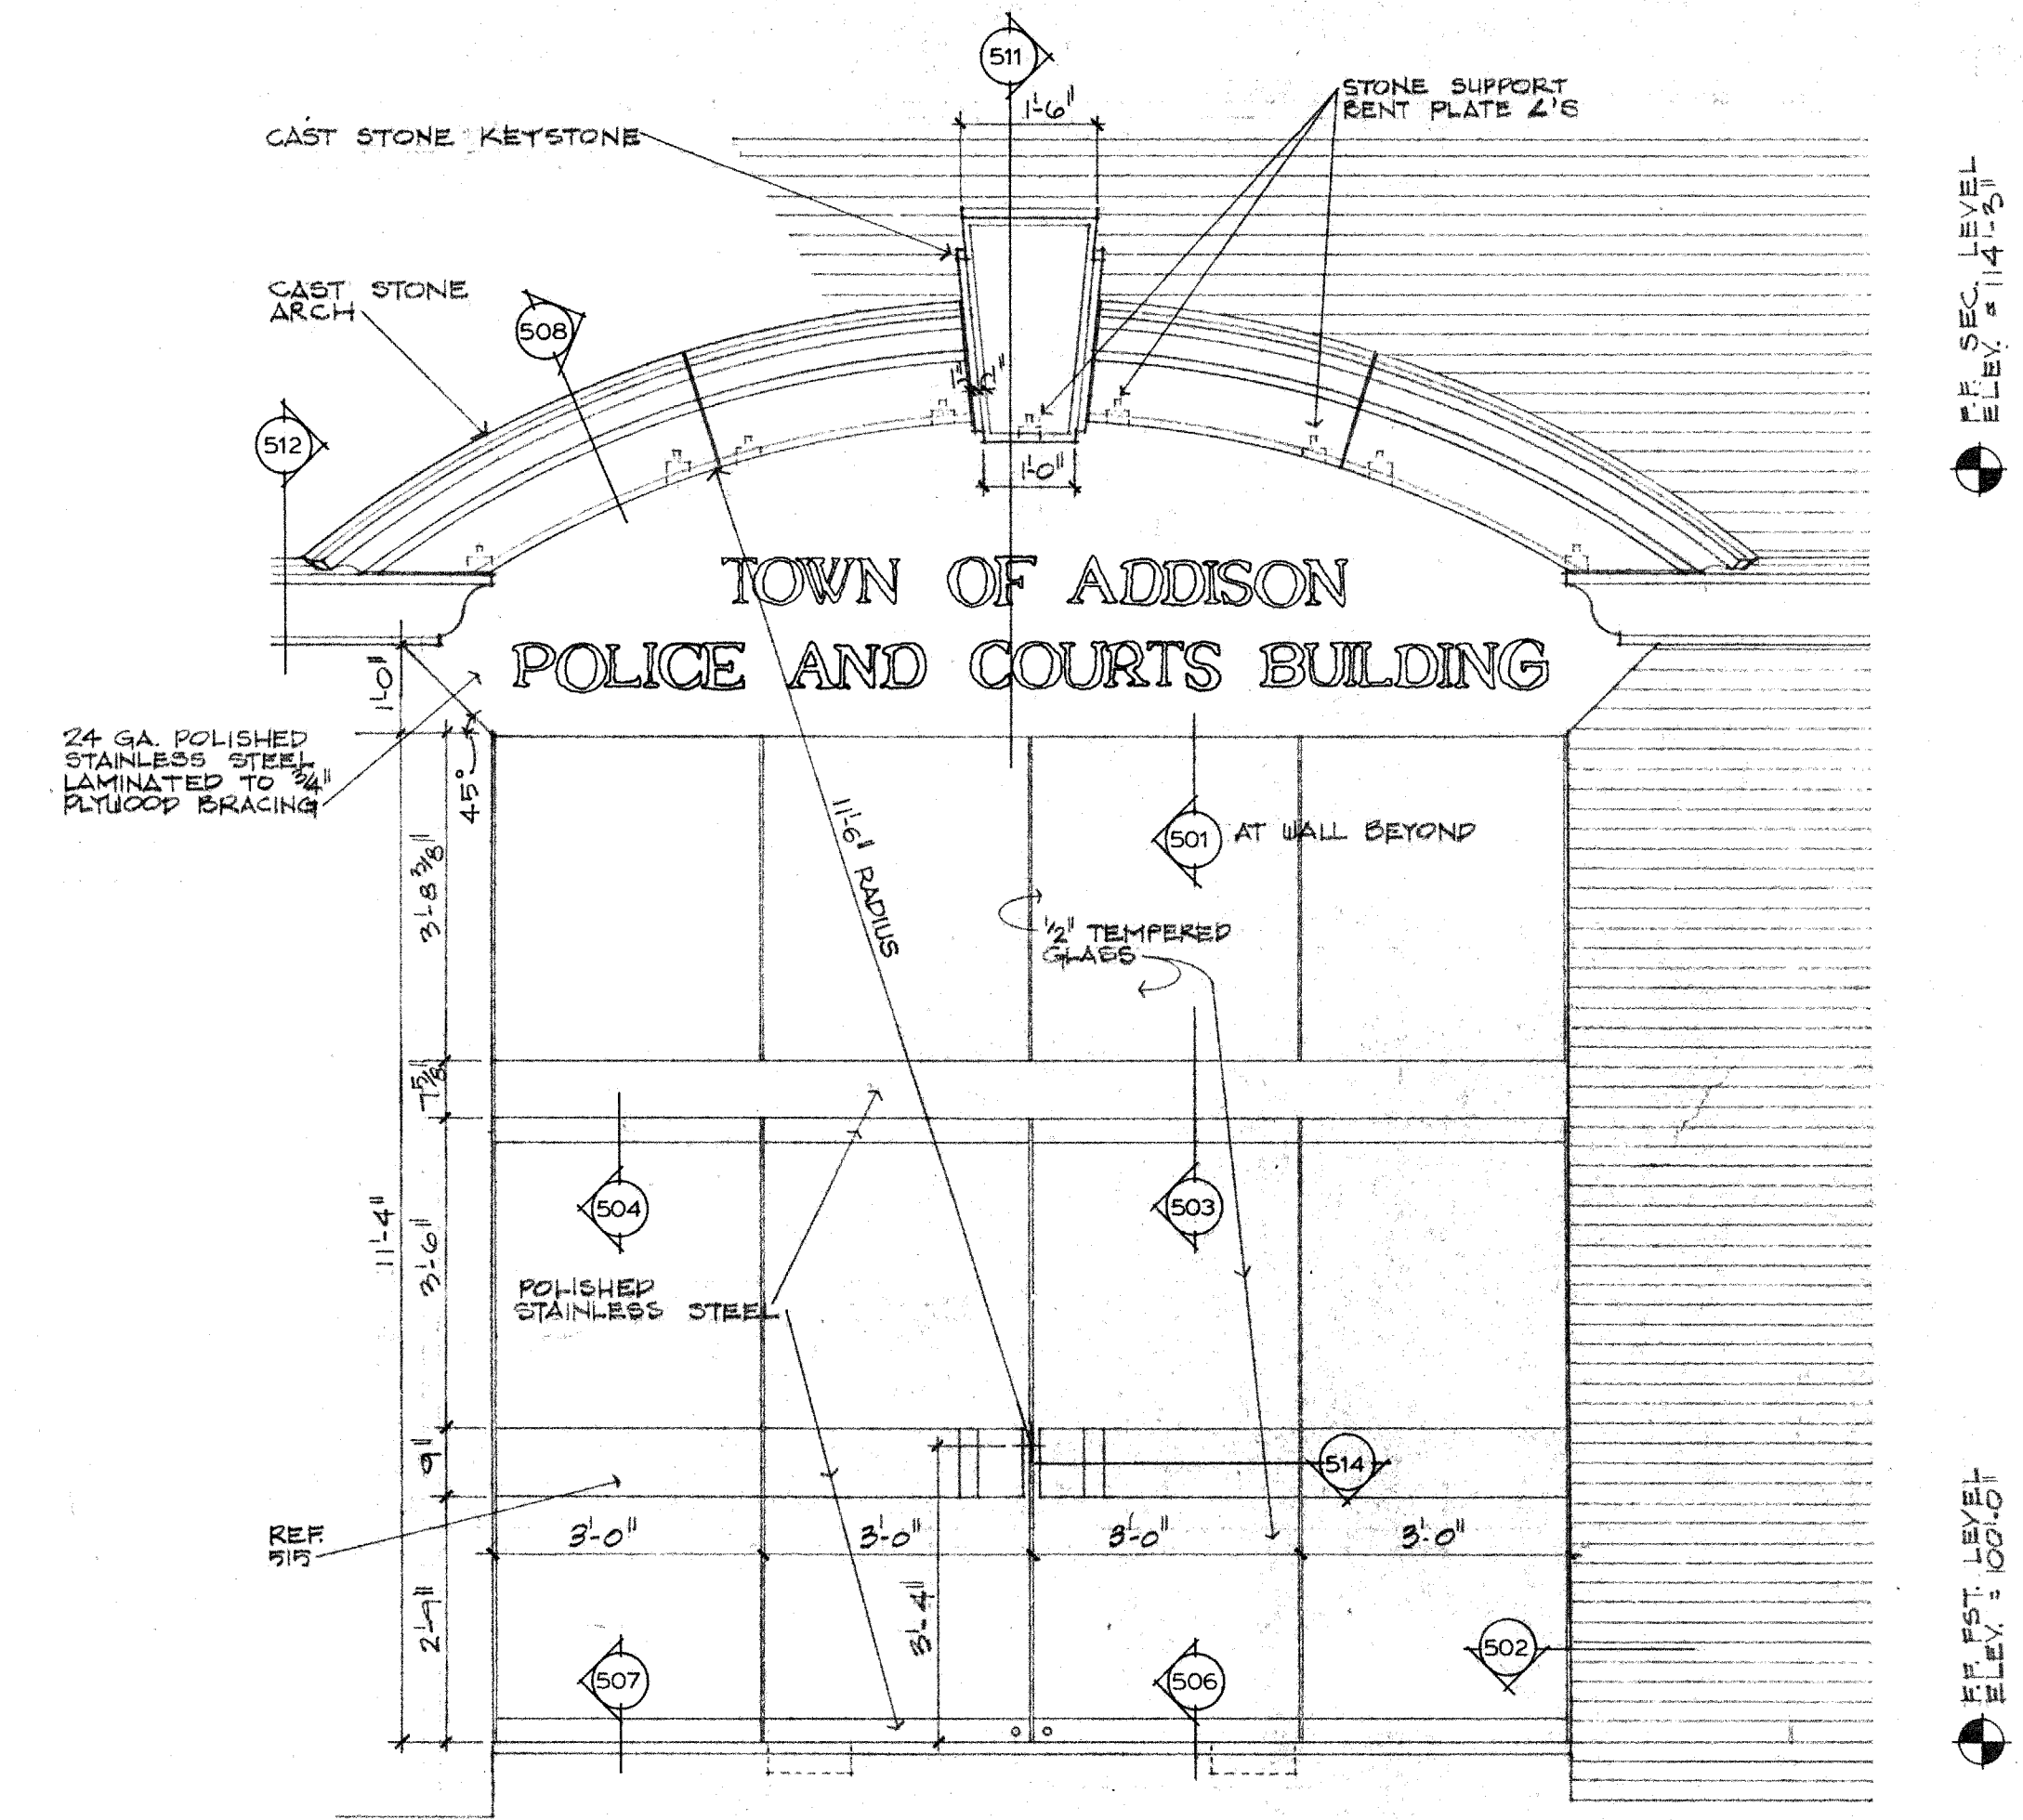

406 ELEVATION @ ENTRANCE

SCALE 1/2"=1'-0" REF 401

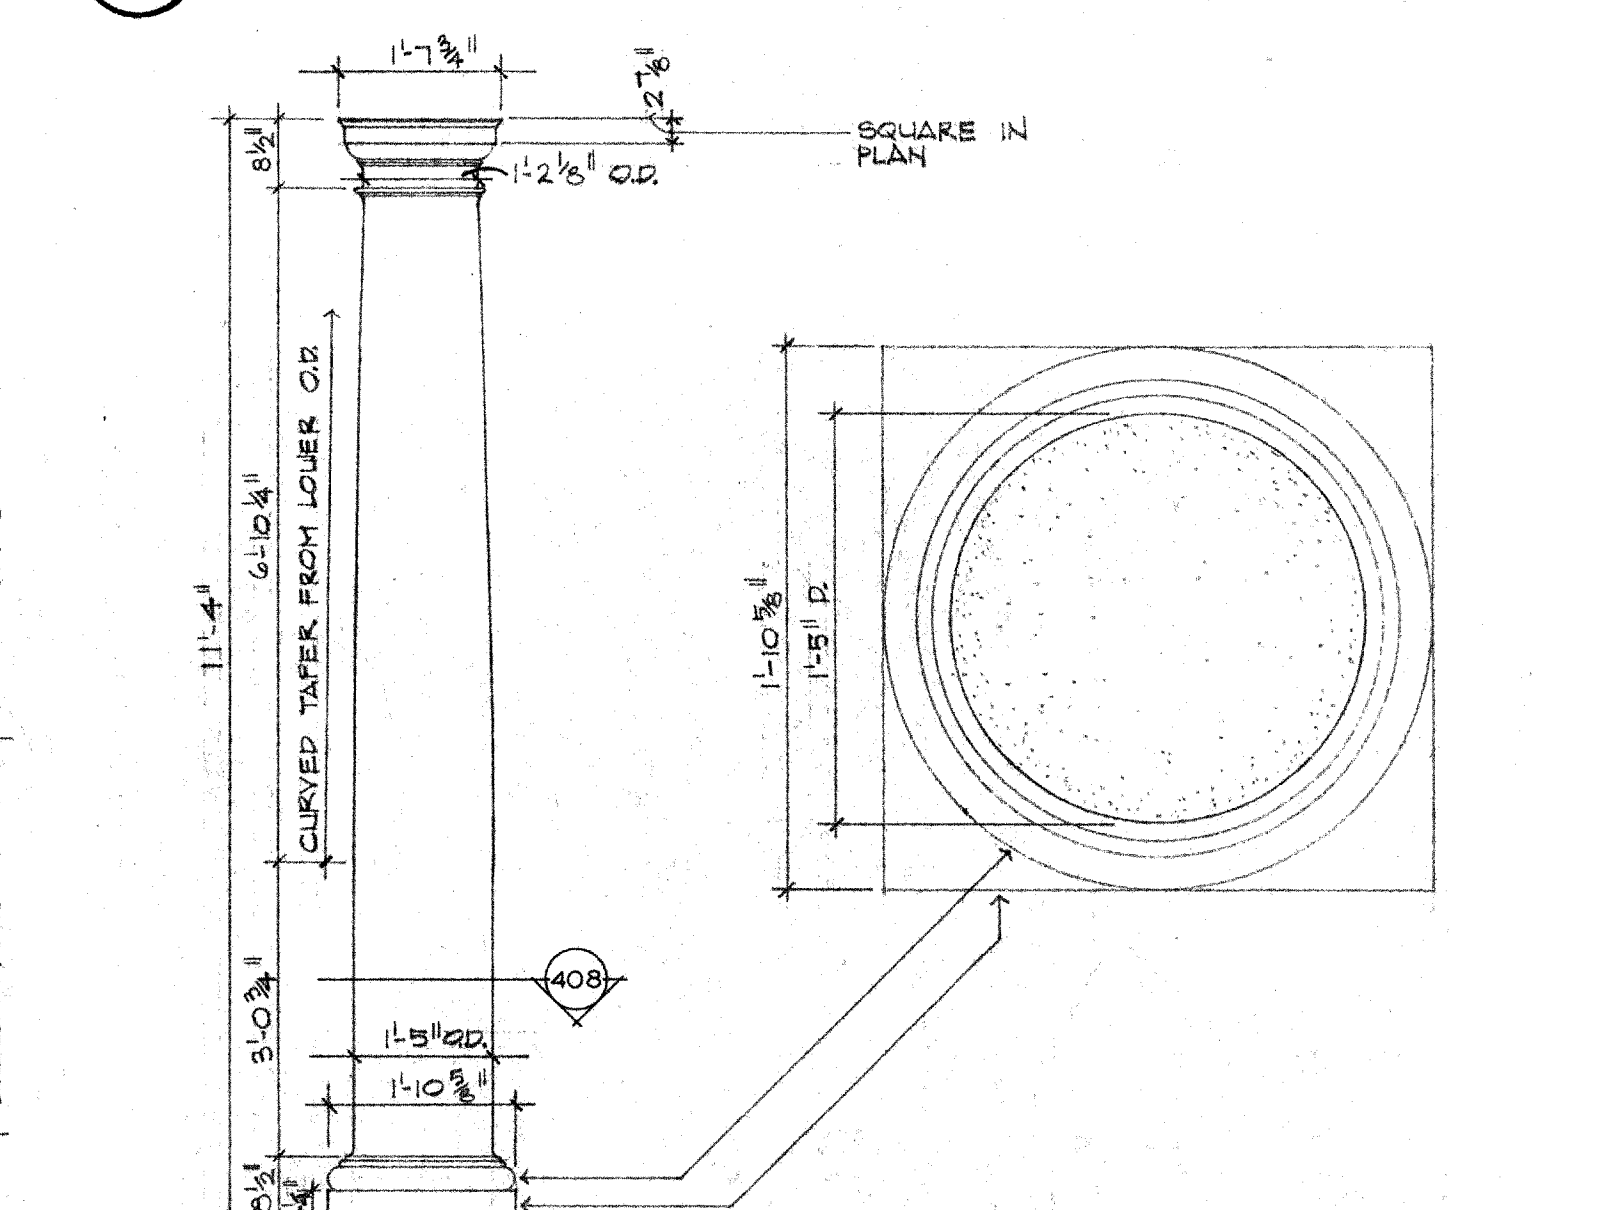

407 COL. ELEV.

SCALE 1/2"=1'-0" REF 406

408 COL. DETAIL

SCALE 1 1/2"=1'-0" REF 407

**SHEPHERD + BOYD**  
 ARCHITECTS/PLANNERS & INTERIORS  
 8236 DOUGLAS AVENUE  
 SUITE 800  
 DALLAS, TEXAS 75248  
 TELEPHONE 214/681-9000

A NEW POLICE FACILITY FOR THE  
**TOWN OF ADDISON**  
 4799 AIRPORT PARKWAY  
 ADDISON, TEXAS 75248



REVISIONS

DATE JULY 12 1982  
 JOB NO. 318

SHEET  
 A4