



DOOR SCHEDULE

NO.	SIZE	TYPE	FRAME	ELEV.	HOW SET	TAMB.	DETAILS	HEAD	THRES.	REMARKS
201	3'-0"X1'-0"	HM	HM	B	B	B	15/AR02	15/AR02	15/AR02	15/AR02
202	3'-0"X1'-0"	AS	ALUM	D	A	A	15/AR02	15/AR02	15/AR02	15/AR02
203	3'-0"X1'-0"	SCA	HM	B	H	H	11/AR02	11/AR02	11/AR02	11/AR02
204	3'-0"X1'-0"	SCA	HM	B	H	H	11/AR02	11/AR02	11/AR02	11/AR02

ROOM FINISH SCHEDULE -- SECOND FLOOR


ROOM NO.	ROOM NAME	FLOOR	BASE	CEILING	CLG. HGT.	NORTH	HE	EAST	SE	SOUTH	SW	WEST	NW	REMARKS
201	ENERGY	MR1	ND	ES	11'-0"	TS	-	PFB	-	PFB/TS	-	PFB	-	-
202	ALCOVE	MR1	ND	PFB	11'-0"	PFB/TS	-	-	-	PFB/TS	-	-	-	-
203	ENERGY	MR1	ND	ES	11'-0"	TS	-	PFB	-	PFB/TS	-	PFB	-	-
204	ALCOVE	MR1	ND	PFB	11'-0"	PFB/TS	-	-	-	PFB/TS	-	-	-	-
205	ENERGY	MR1	ND	ES	11'-0"	TS	-	PFB	-	PFB/TS	-	PFB	-	-
206	ALCOVE	MR1	ND	PFB	11'-0"	PFB/TS	-	-	-	PFB/TS	-	-	-	-
207	ENERGY	MR1	ND	ES	11'-0"	TS	-	PFB	-	PFB/TS	-	PFB	-	-
208	ALCOVE	MR1	ND	PFB	11'-0"	PFB/TS	-	-	-	PFB/TS	-	-	-	-
209	ENERGY	MR1	ND	ES	11'-0"	TS	-	PFB	-	PFB/TS	-	PFB	-	-
210	ALCOVE	MR1	ND	PFB	11'-0"	PFB/TS	-	-	-	PFB/TS	-	-	-	-
211	CONTROL	C	ND	ES	11'-0"	PFB	-	PFB	-	PFB/TS	-	PFB/TS	-	-
212	ALCOVE	C	ND	PFB	11'-0"	PFB	-	TS	-	PFB	-	PFB	-	-
213	LOUNGE	C	ND	ES	11'-0"	TS	-	PFB	-	PFB/TS	-	PFB/TS	-	-
214	HALL	C	ND	PFB	7'-7"	-	-	PFB	-	PFB	-	PFB	-	-
215	MOVEN	CT	CT	PFB	4'-0"	PFB/CT	PFB/CT	PFB/CT	PFB/CT	PFB/CT	PFB/CT	PFB/CT	PFB/CT	PFB/CT
216	MEN	CT	CT	PFB	4'-0"	PFB/CT	PFB/CT	PFB/CT	PFB/CT	PFB/CT	PFB/CT	PFB/CT	PFB/CT	PFB/CT

- schedule notes**
- 1/4" CLEAR TEMPERED GLASS
 - 1/4" TINTED TEMPERED GLASS
 - ALL DIMENSIONS ARE TO FACE OF FINISH MATERIAL UNLESS NOTED OTHERWISE
 - PROVIDE LATCH FOR PADLOCK
 - OPERABLE PORTION 1'-0" TALL
 - REPAINT WALLS IN EXISTING ROOM.
 - 4" HEAD
 - PROVIDE WEATHERSTRIPPING.
 - INSTALL CERAMIC TILE TO 1'-2" WITH PAINTED GYP. BOARD ABOVE.
 - INOPERABLE DOOR


- schedule legend**
- AS = ANGLICAL CEILING TILE TYPE "1"
 - ALUM = ALUMINUM
 - CA = CLEAR GLASS
 - CHU = CONCRETE MASONRY UNIT
 - CHUS = CONCRETE MASONRY UNIT - SEALED
 - CPG = CONCRETE - PAINTED
 - CT = CERAMIC TILE
 - EX = EXISTING BRICK
 - EXB = EXISTING BRICK - PAINTED
 - HM = HOLLOW METAL
 - PFB = PAINTED SYSTEM BOARD
 - SCA = SOLID CORE ALCOVE
 - TS = TINTED GLASS
 - W = WEIGHT ROOM FLOORING

- bath & access. legend**
- A TOILET PAPER DISPENSER
 - B GRAB BARR
 - C FRAMED MIRROR (STAINLESS STEEL)
 - D FEMINE NAPKIN DISPOSAL
 - E FRAMED MIRROR (GLASS)
 - F TOWEL DISPENSER & WASTE RECEPTACLE
 - G SOAP DISPENSER - WALL MOUNTED
 - H UNFRAMED MIRROR
 - I MOP & BROOM HOLDER
 - J CHANGING TABLE
 - K SHOWER ACCESSORIES
 - L ELECTRIC HAND DRYER
 - X FIRE EXTINGUISHER
 - Y DEDICATION PLaque

- wall legend**
- CONCRETE
 - CHU
 - FACE BRICK
 - GYP. BR. ON METAL STUDS
 - EXISTING MALL

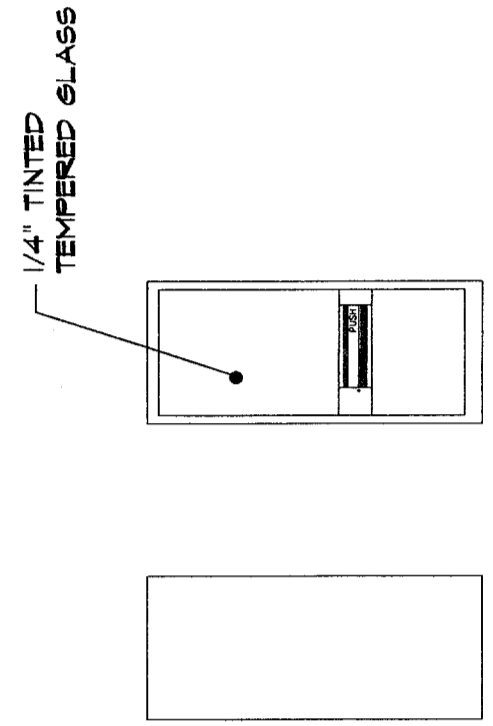

- door elevations**
 not to scale
- B
 - D

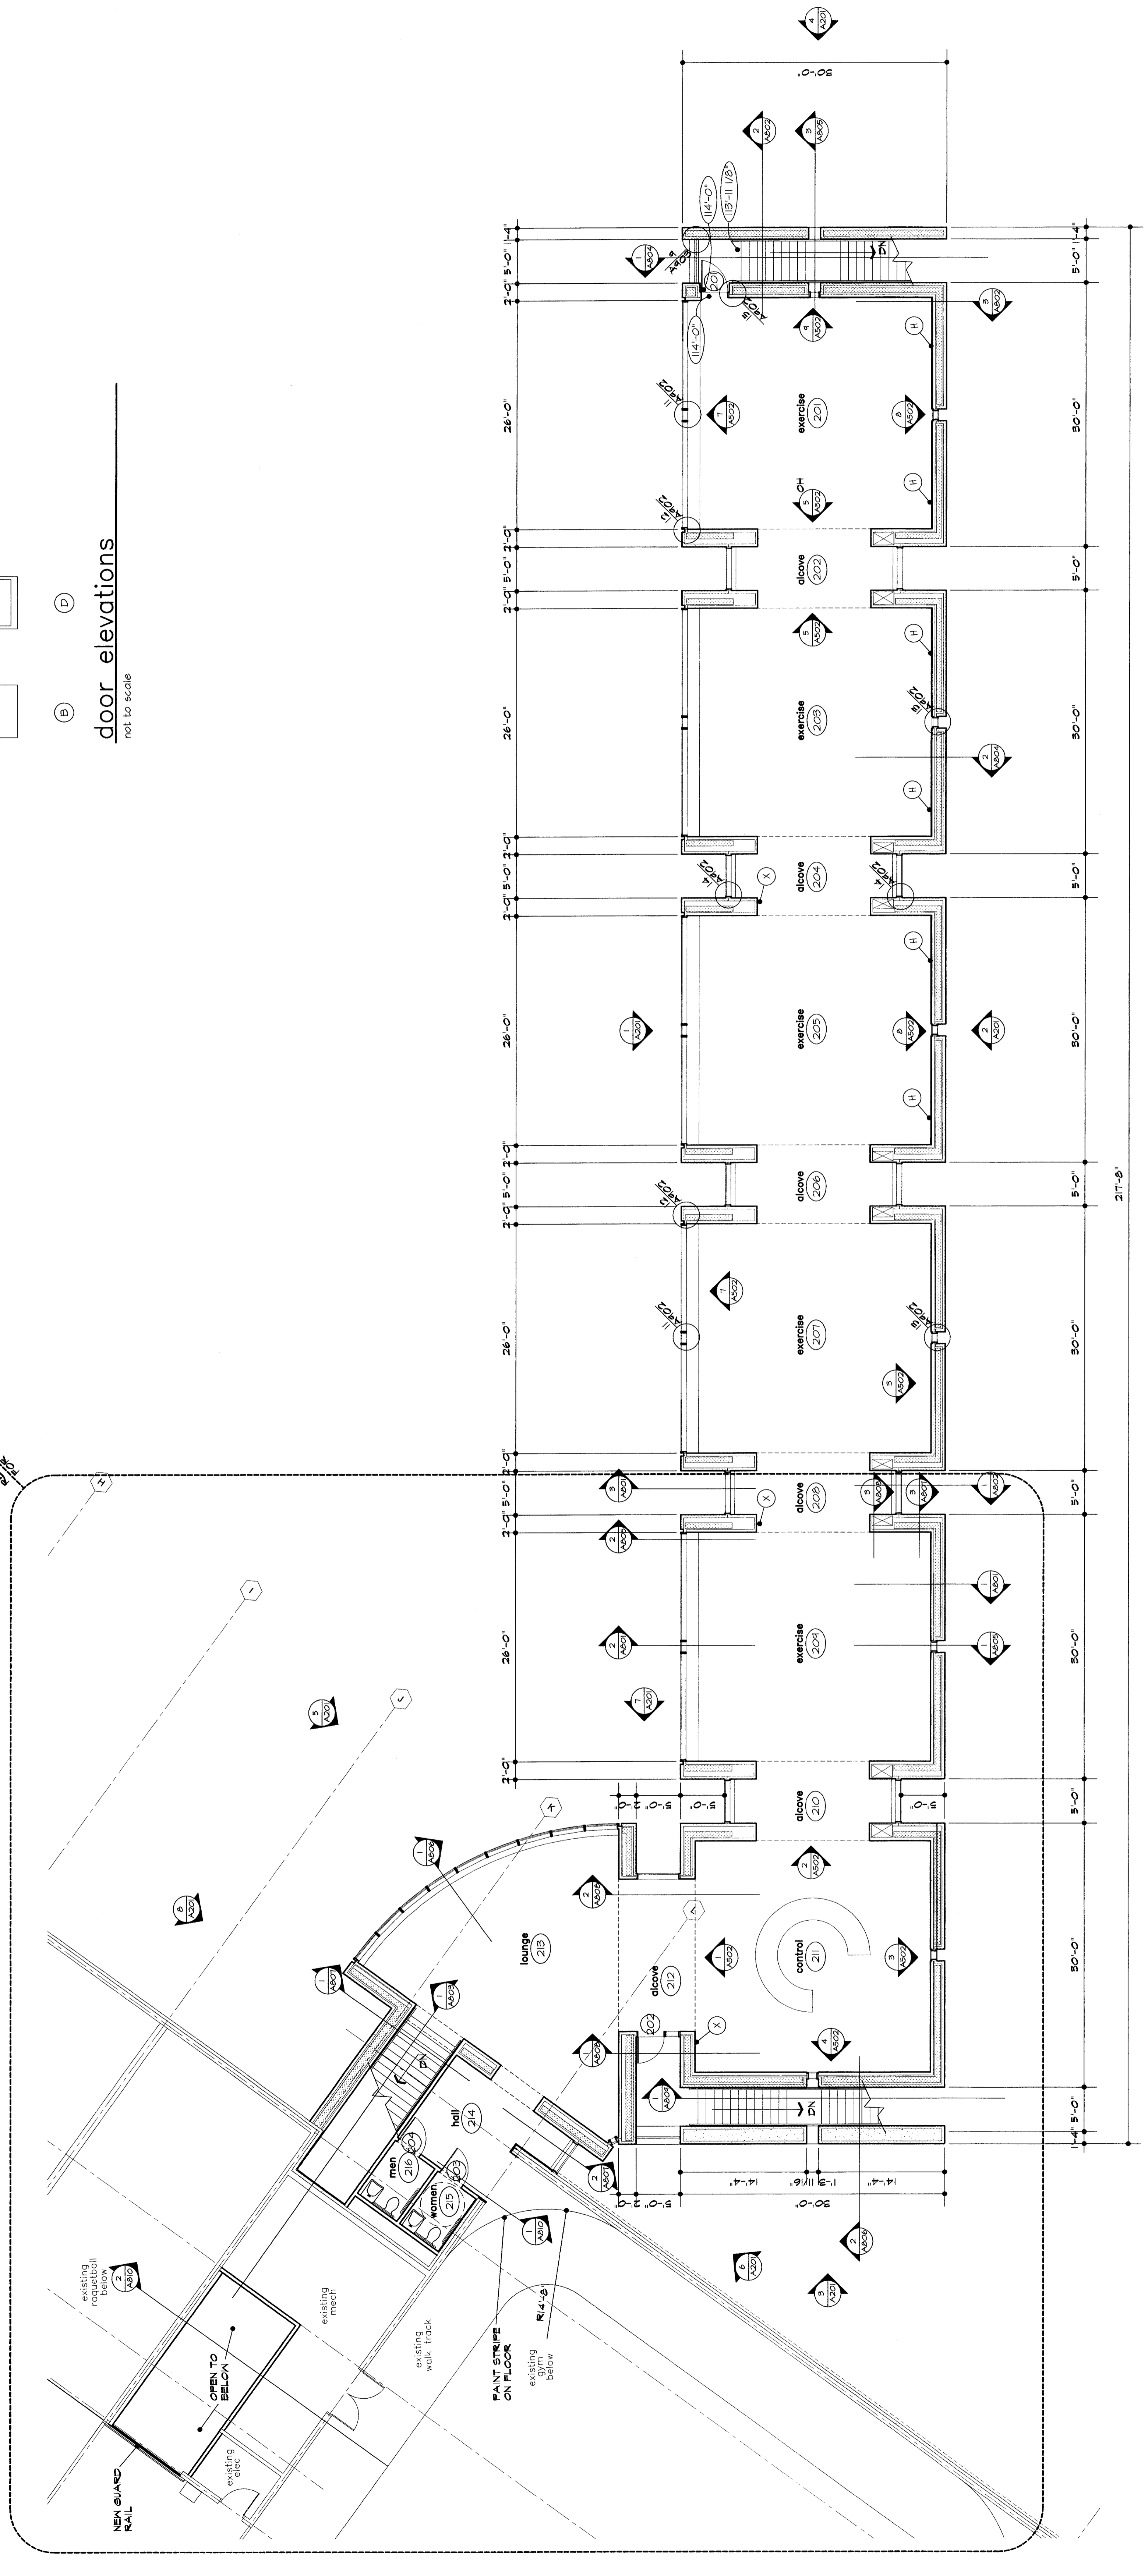

1 upper level floor plan
 1/8"=1'-0"