

LEGEND:

- 39" — PROPOSED STORM DRAIN
 - 21" — FUTURE STORM DRAIN TO BE BUILT BY OTHERS
 - EX. 24" — EXISTING STORM DRAIN
 - 21" — PROPOSED STORM DRAIN CURRENTLY UNDER CONSTRUCTION
 - = — PROPOSED INLET
 - ○ — EXISTING INLET
 - ○ — PROPOSED MANHOLE
 - ● — PROPOSED MANHOLE UNDER CONSTRUCTION
- ALL PIPE IS REINFORCED CONCRETE


ADDITIONAL PROPERTY STUBS WILL BE INCLUDED IN FINAL DESIGN TO COLLECT DEVELOPMENT DRAINAGE.

NOTE: CONCEPTUAL STORM DRAIN LINES HAVE BEEN SIZED TO ACCOUNT FOR OFFSITE CONTRIBUTIONS OF RUNOFF. THE SPECIFIC MECHANISMS FOR COLLECTION OF RUNOFF WILL BE DEALT WITH IN THE DESIGN PROCESS.

SCALE : 1" = 100'
DRAINAGE PLAN

This information is part of a concept plan submitted on December 29, 1997 for Quorum East Addition and Hope Joint Venture, in the G.W. Fisher Survey, Abstract No. 482 in the Town of Addison, Dallas County, Texas. This plan is being submitted by Will Cartleton of CLB Holdings, L.L.C., 15301 Dallas Parkway Suite 730, Dallas, Texas 75248. Telephone: (972) 980-5030

ADDISON MIXED USE DEVELOPMENT

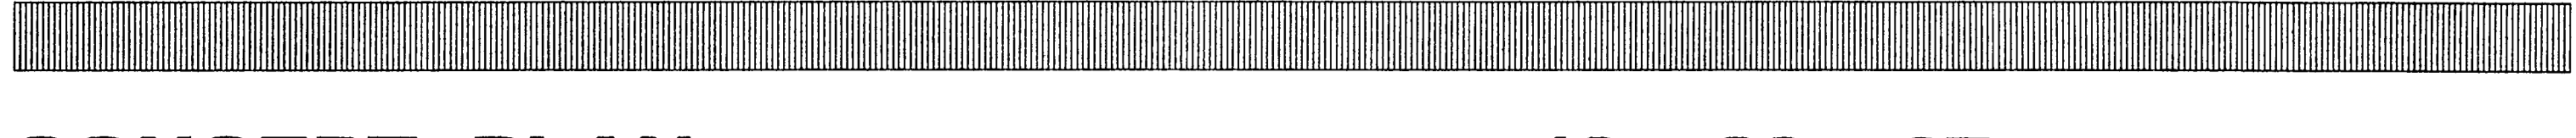

CONCEPT PLAN

12 . 29 . 97

Owner/Developer
CLB HOLDINGS, L.L.C.
 15301 Dallas Parkway
 Suite 730
 Dallas, Texas 75248
 (972) 980-5030

Architect
RTKL ASSOCIATES INC.
 2626 South St.
 Suite 200
 Dallas, Texas 75201
 (214) 871-8877

Civil Engineers /Landscape
HUITT-ZOLLARS, INC.
 3131 McKinney Avenue
 Suite 600
 Dallas, Texas 75204
 (214) 871-3311