

CIVIL PLANS FOR CONSTRUCTION OF PRIVATE ROUGH GRADING AND UTILITY IMPROVEMENTS


ADDISON CIRCLE APARTMENTS

PHASE 3 PRIVATE



T O W N O F
ADDISON

SHEET NO.	INDEX OF DRAWINGS
	COVER SHEET
PL1-PL2	FINAL PLAT
HC1	HORIZONTAL CONTROL PLAN
MI	MISC. DETAILS AND GENERAL NOTES
GR1	GRADING PLAN BLDG. "3A"
GR2	GRADING PLAN BLDG. "3B"
D1	DRAINAGE AREA MAP
D2	BUILDING "3A" DRAINAGE PLAN
D3	BUILDING "3A" COURTYARD DRAINAGE PLAN
D4	BUILDING "3B" DRAINAGE PLAN
D5	BUILDING "3B" COURTYARD DRAINAGE PLAN
PC1	POLLUTION CONTROL PLAN
PC2	POLLUTION CONTROL DETAILS
C1	COMMUNICATION CONDUIT PLAN

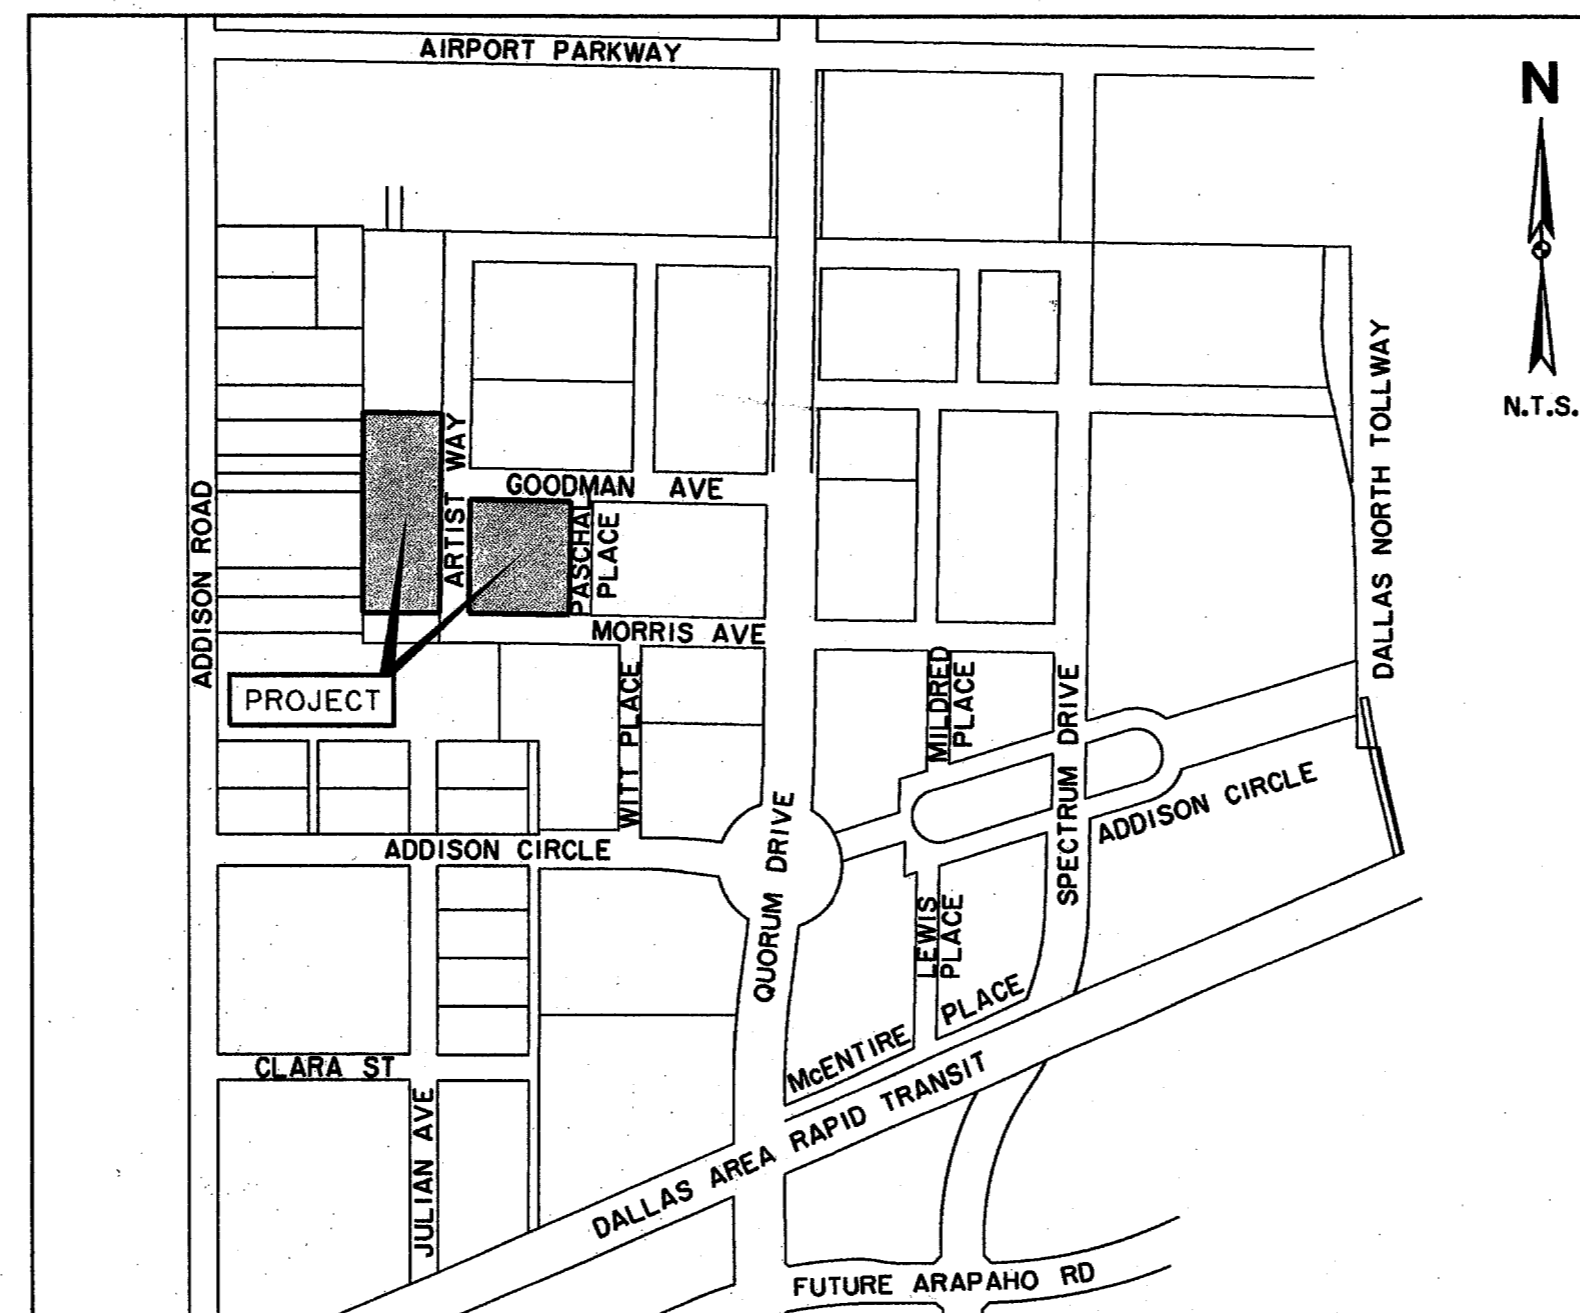

LOCATION MAP

OWNER:

POST PROPERTIES
15851 N. DALLAS PARKWAY
SUITE 855
ADDISON, TEXAS 75001
(972) 770-5151 FAX (972) 770-5129

ENGINEER:

HUITT-ZOLLARS

3131 McKinney Ave., Ste. 600 Dallas, Texas 75204
Phone (214) 871-3311 Fax (214) 871-0757

DAVID E. MEYERS, P.E.
TEX. REG. NO. 81512

THE SEAL APPEARING ON THIS DOCUMENT WAS AUTHORIZED BY DAVID E. MEYERS, P.E. 81512 ON 7/16/99



PL1-PL2: 15851 N. DALLAS PARKWAY, SUITE 855, ADDISON, TEXAS 75001
DATE: 7/16/99
DRAWN BY: [illegible]
CHECKED BY: [illegible]
SCALE: [illegible]