



NOTES


- 300.21 EXIST. GRADE OR PROPOSED FINISH FLOOR ELEV. AS PER C.E.J ARCHITECT.
- 300.21 PROPOSED GRADE
- T.W. TOP OF WALL ELEVATION
- D.I. 9" X 9" NDS BEEHIVE DRAIN INLET IN BED (#881 W/ 932 HUB ADAPTER)
- D.I. 8" X 8" ZURN Z-400 "TYPE-J" POLISHED BRONZE DRAIN INLET IN PAVING, UNO.
- D.I. 9" X 9" NDS DRAIN INLET IN LAWN (#880 W/ 932 HUB ADAPTER)
- PAIN EXTERIOR METALS WITH ONE PRIMER COAT AND TWO SEMI-GLOSS, EXTERIOR ENAMEL FINISH COATS. COLOR TO MATCH ARCHITECTURAL TRIM OR TO BE SELECTED.
- ALL GATES IN THE POOL AREA ARE TO BE SELF CLOSING AND LATCHING.

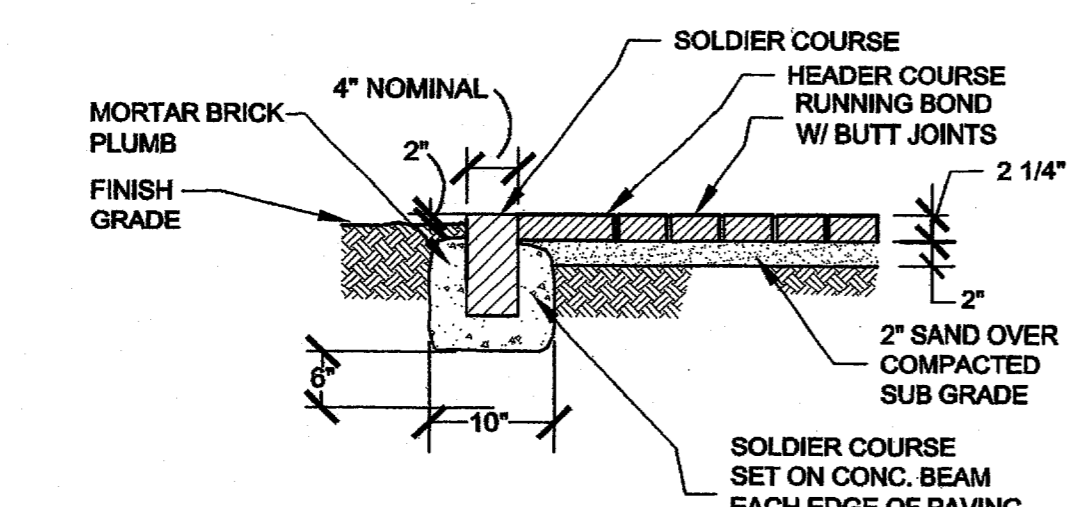


B SECTION - BRICK PAVER ON SAND
LC.1
SCALE: 3/4"=1'-0"

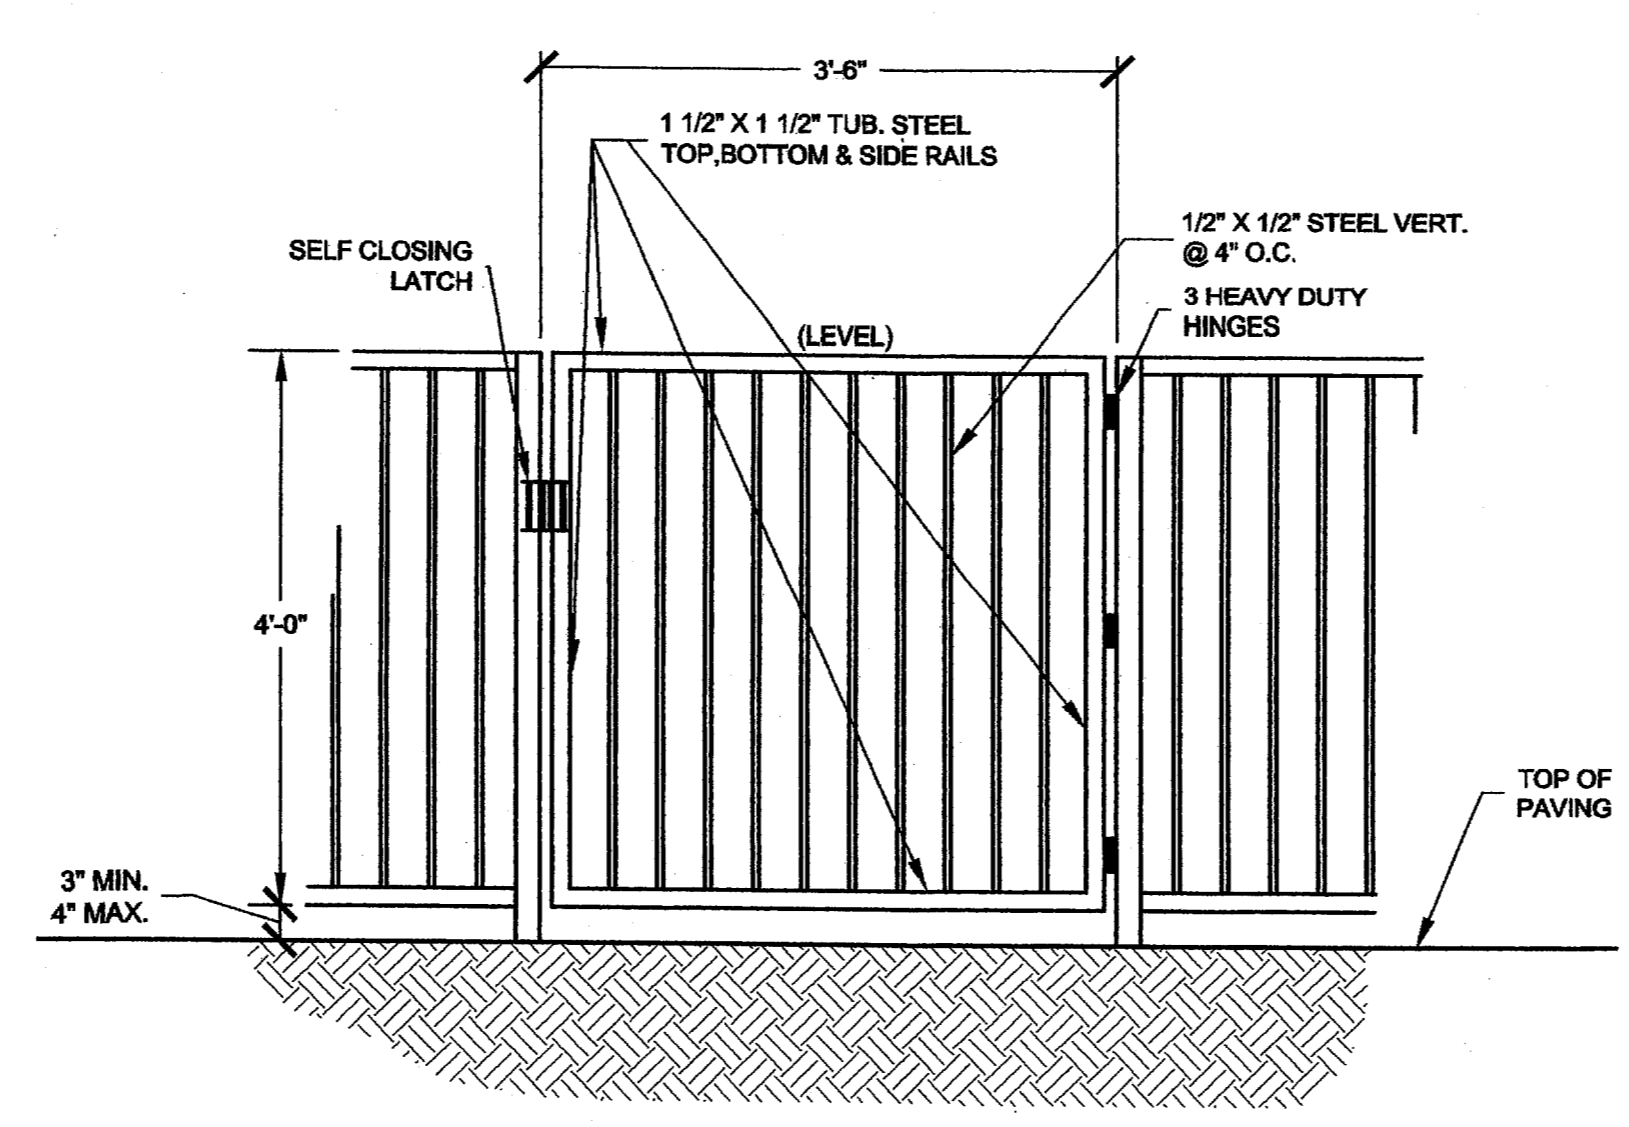

C ELEVATION - METAL GATE
LC.1
SCALE: 3/4"=1'-0"

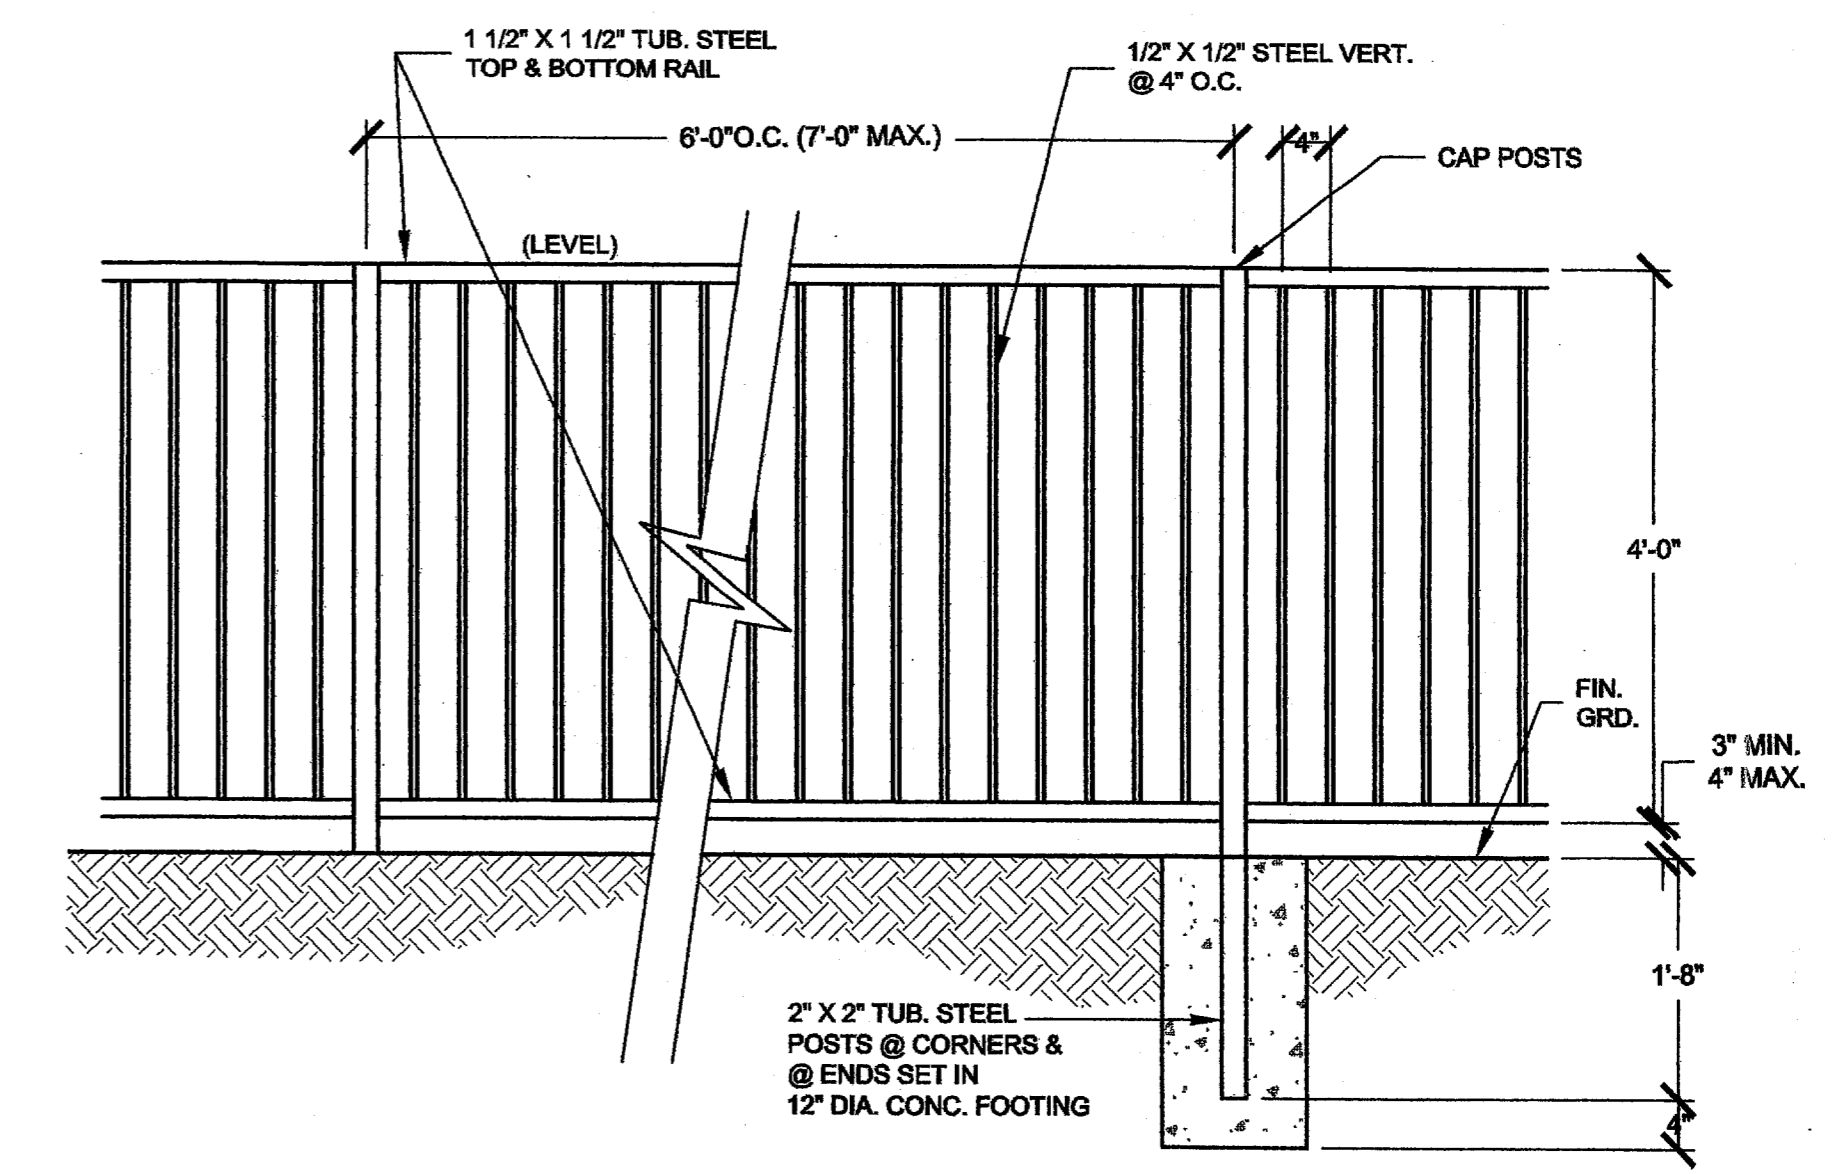


D ELEVATION - METAL POOL FENCE
LC.1
SCALE: 3/4"=1'-0"

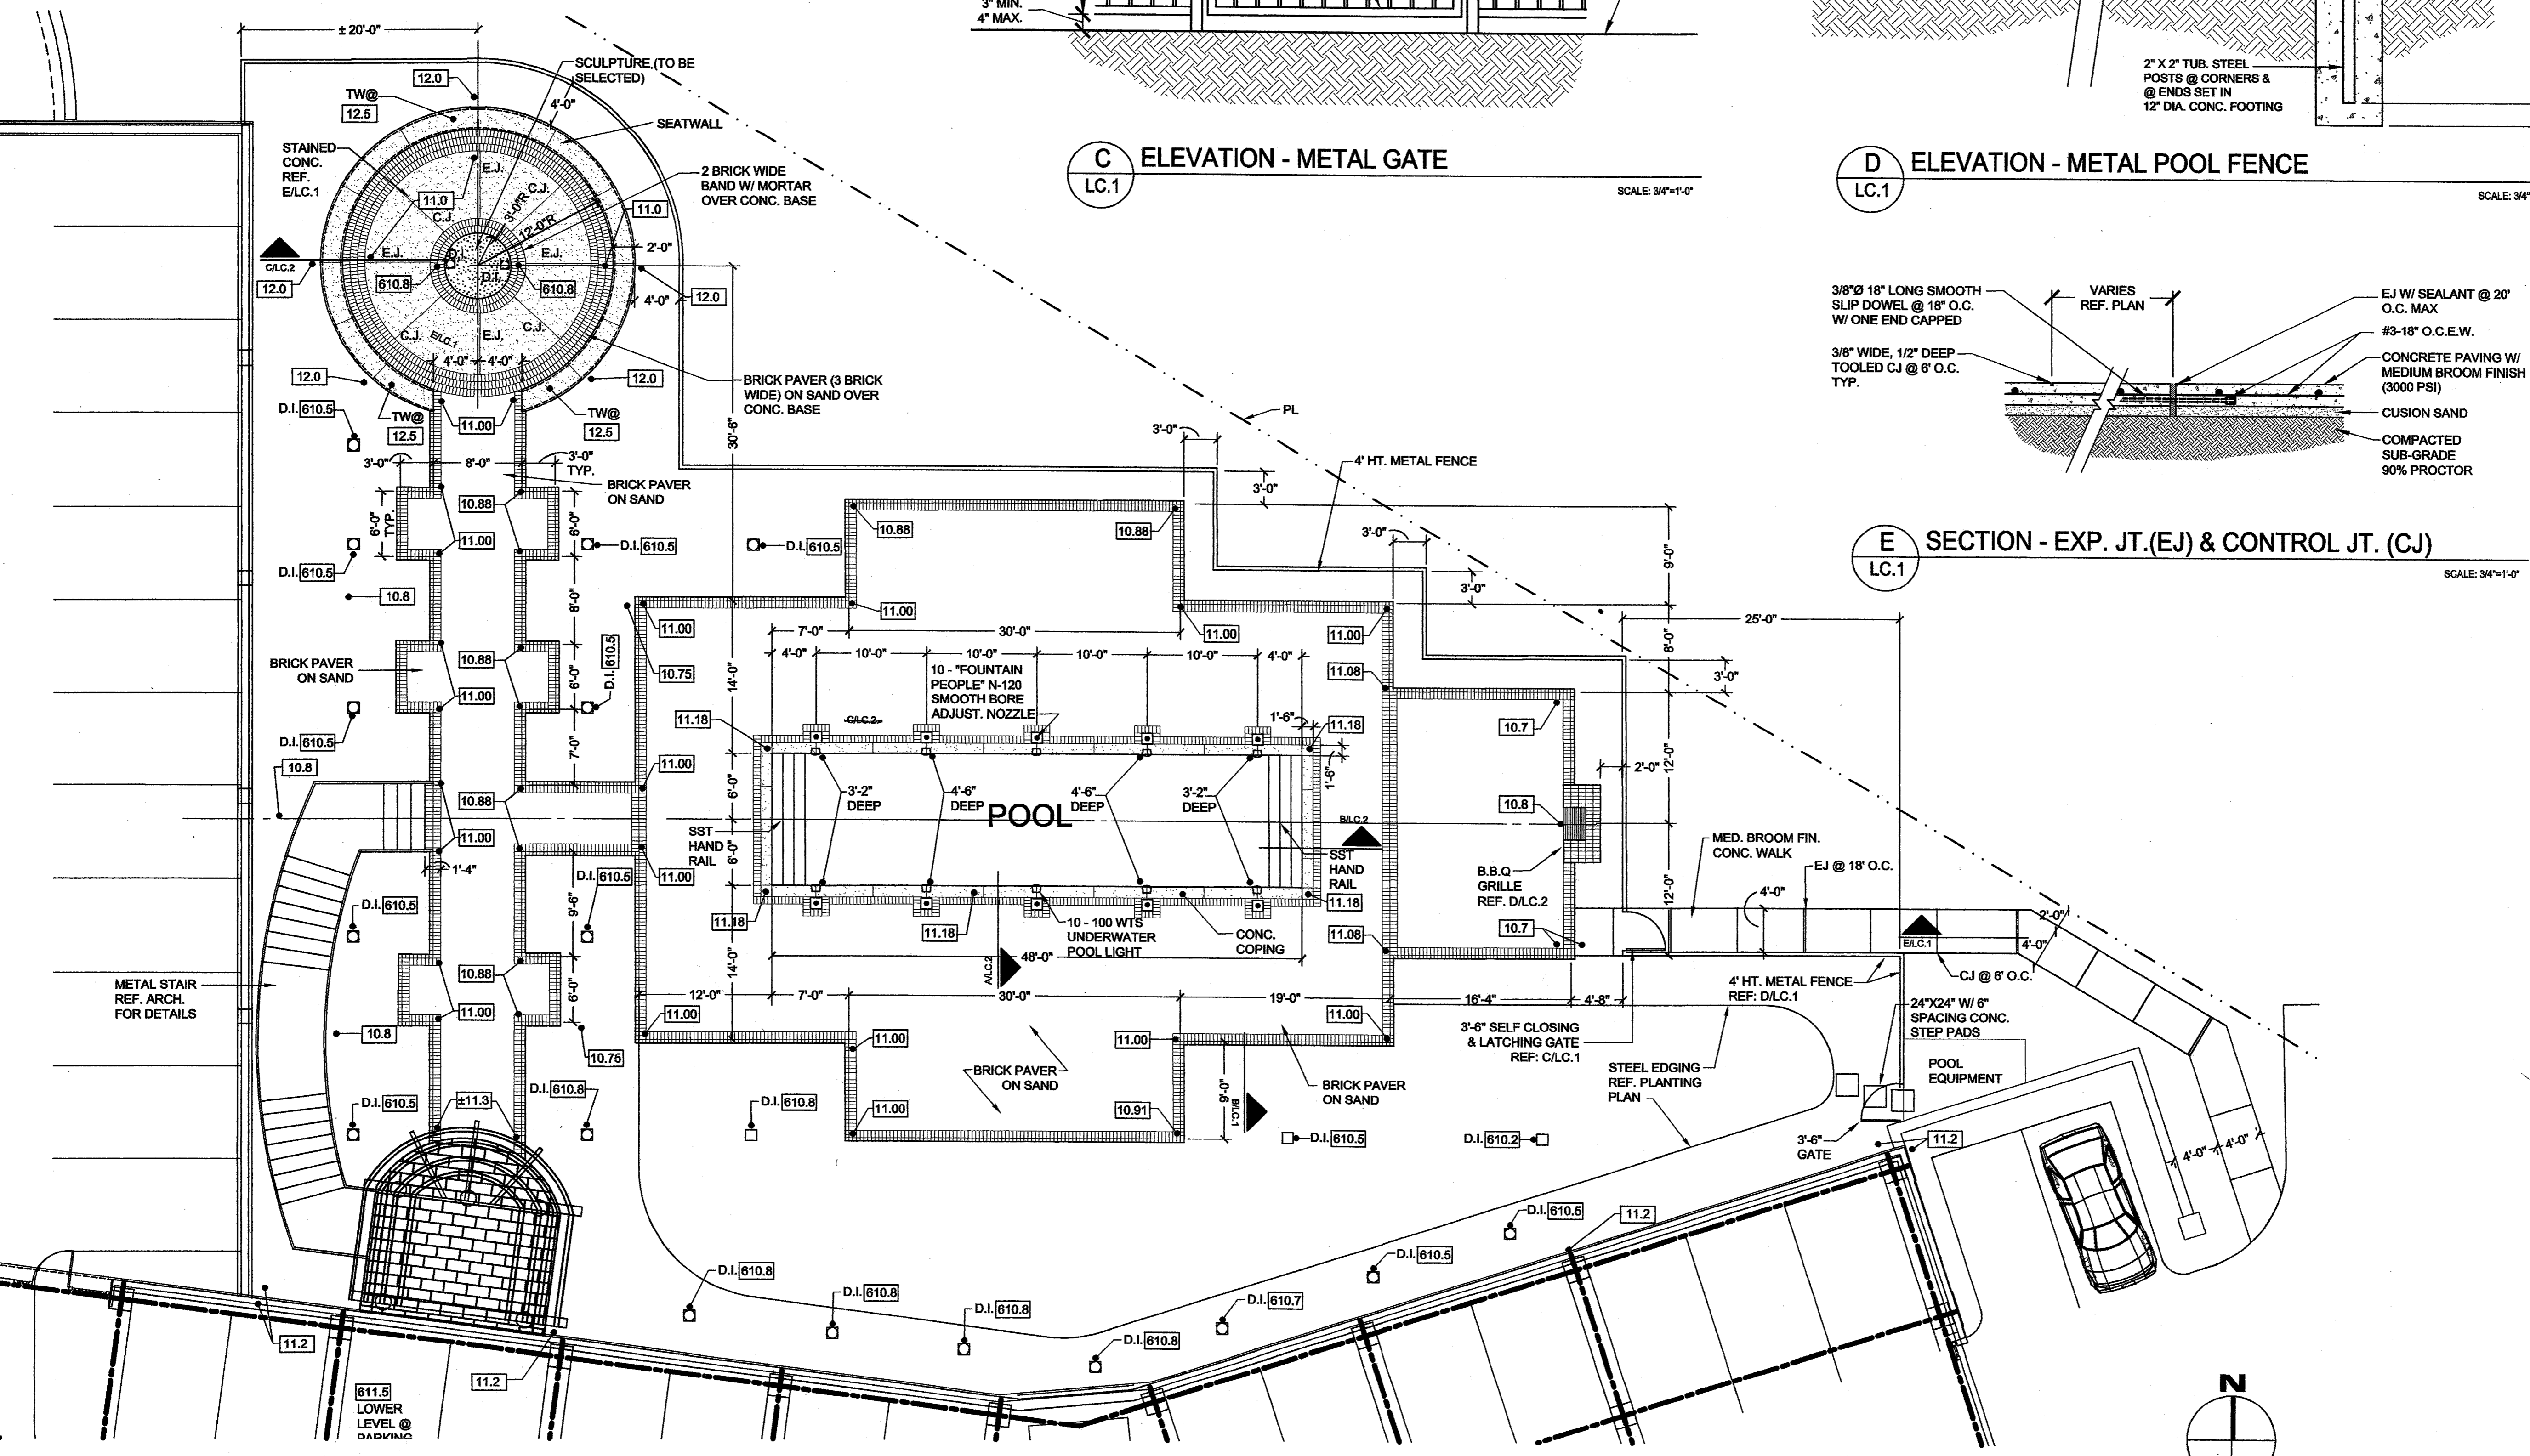

E SECTION - EXP. JT. (EJ) & CONTROL JT. (CJ)
LC.1
SCALE: 3/4"=1'-0"

A COURTYARD LAYOUT & GRADING PLAN
LC.1
SCALE: 1/8"=1'-0"

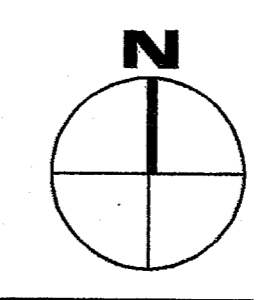


THE ASHTON
 ADDISON ■ TEXAS

Owner/Developer:
AMICUS PARTNERS, LIMITED
 15601 DALLAS PARKWAY, SUITE 525
 ADDISON, TEXAS 75001
 PHONE (972) 361-5476
 FAX (972) 361-5914

HUITT ZOLLARS

3131 McKinney Avenue, Suite 600
 Dallas, Texas 75204
 Phone (214) 871-3311
 Fax (214) 871-0757

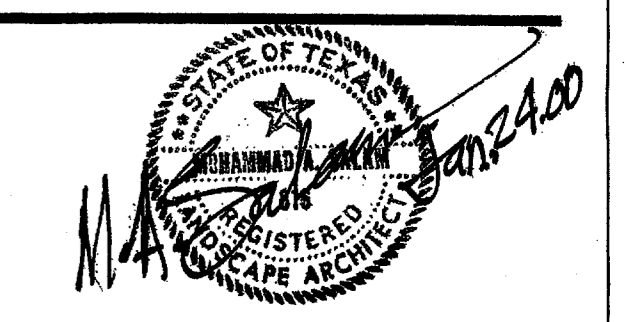

Revisions

No.	Date	Items
△		
△		
△		
△		
△		

Drawn: SH
 Appr: MS
 Scale: AS NOTED
 Date: 1/24/2000
 Project No.: 01-2617-01

Sheet Title
LAYOUT & GRADING PLAN DETAILS

I:\proj\1126\701\landscap\PRODDwg\LC01b.dwg Fri Feb 04 15:30:48 2000 SusanH11