




TYPICAL (A) UNIT BLDG.

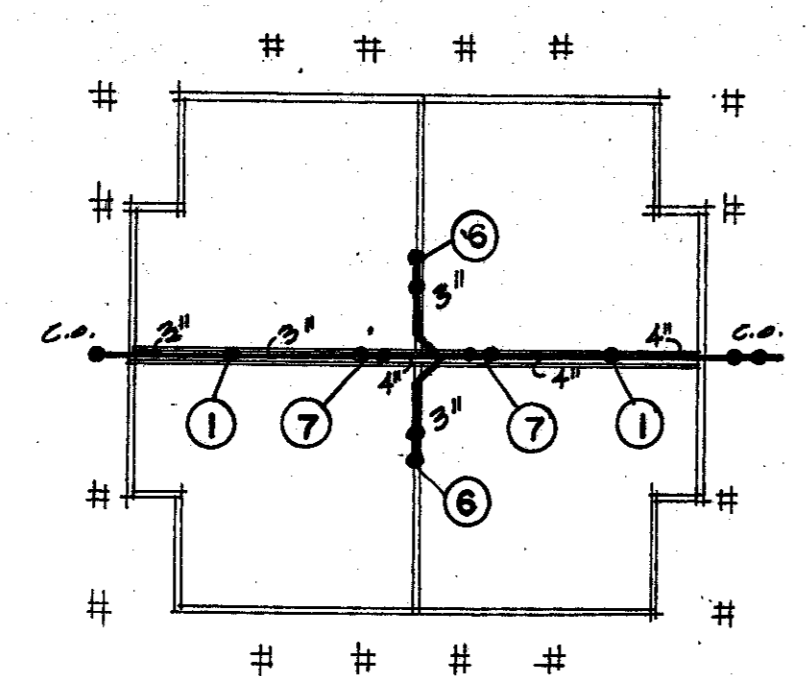

TYPICAL (C) UNIT BLDG.

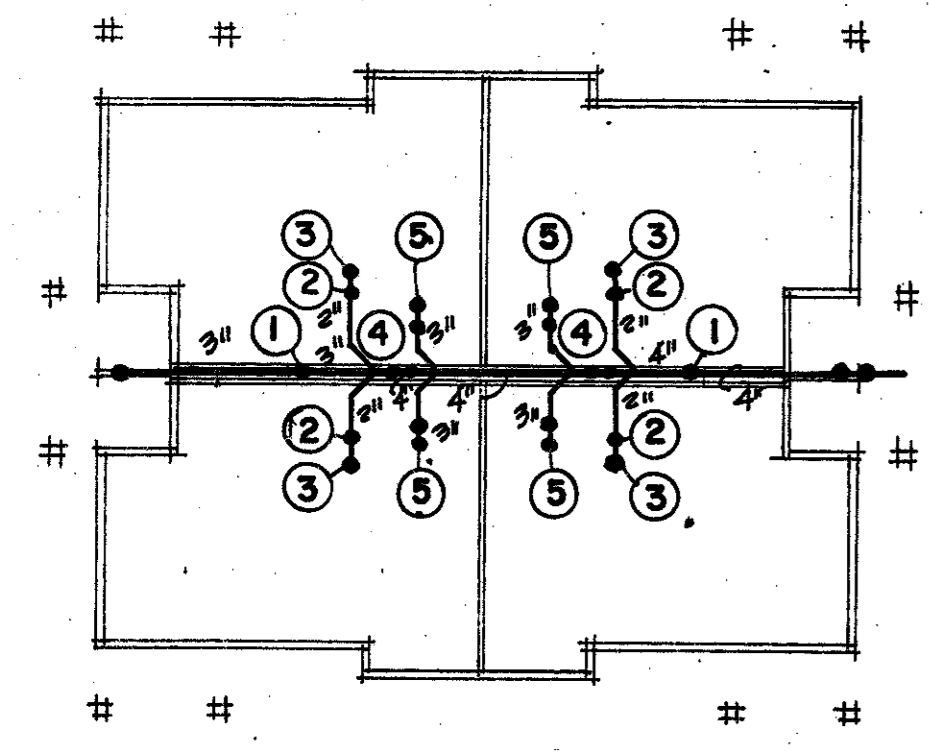

TYPICAL (B) UNIT BLDG.

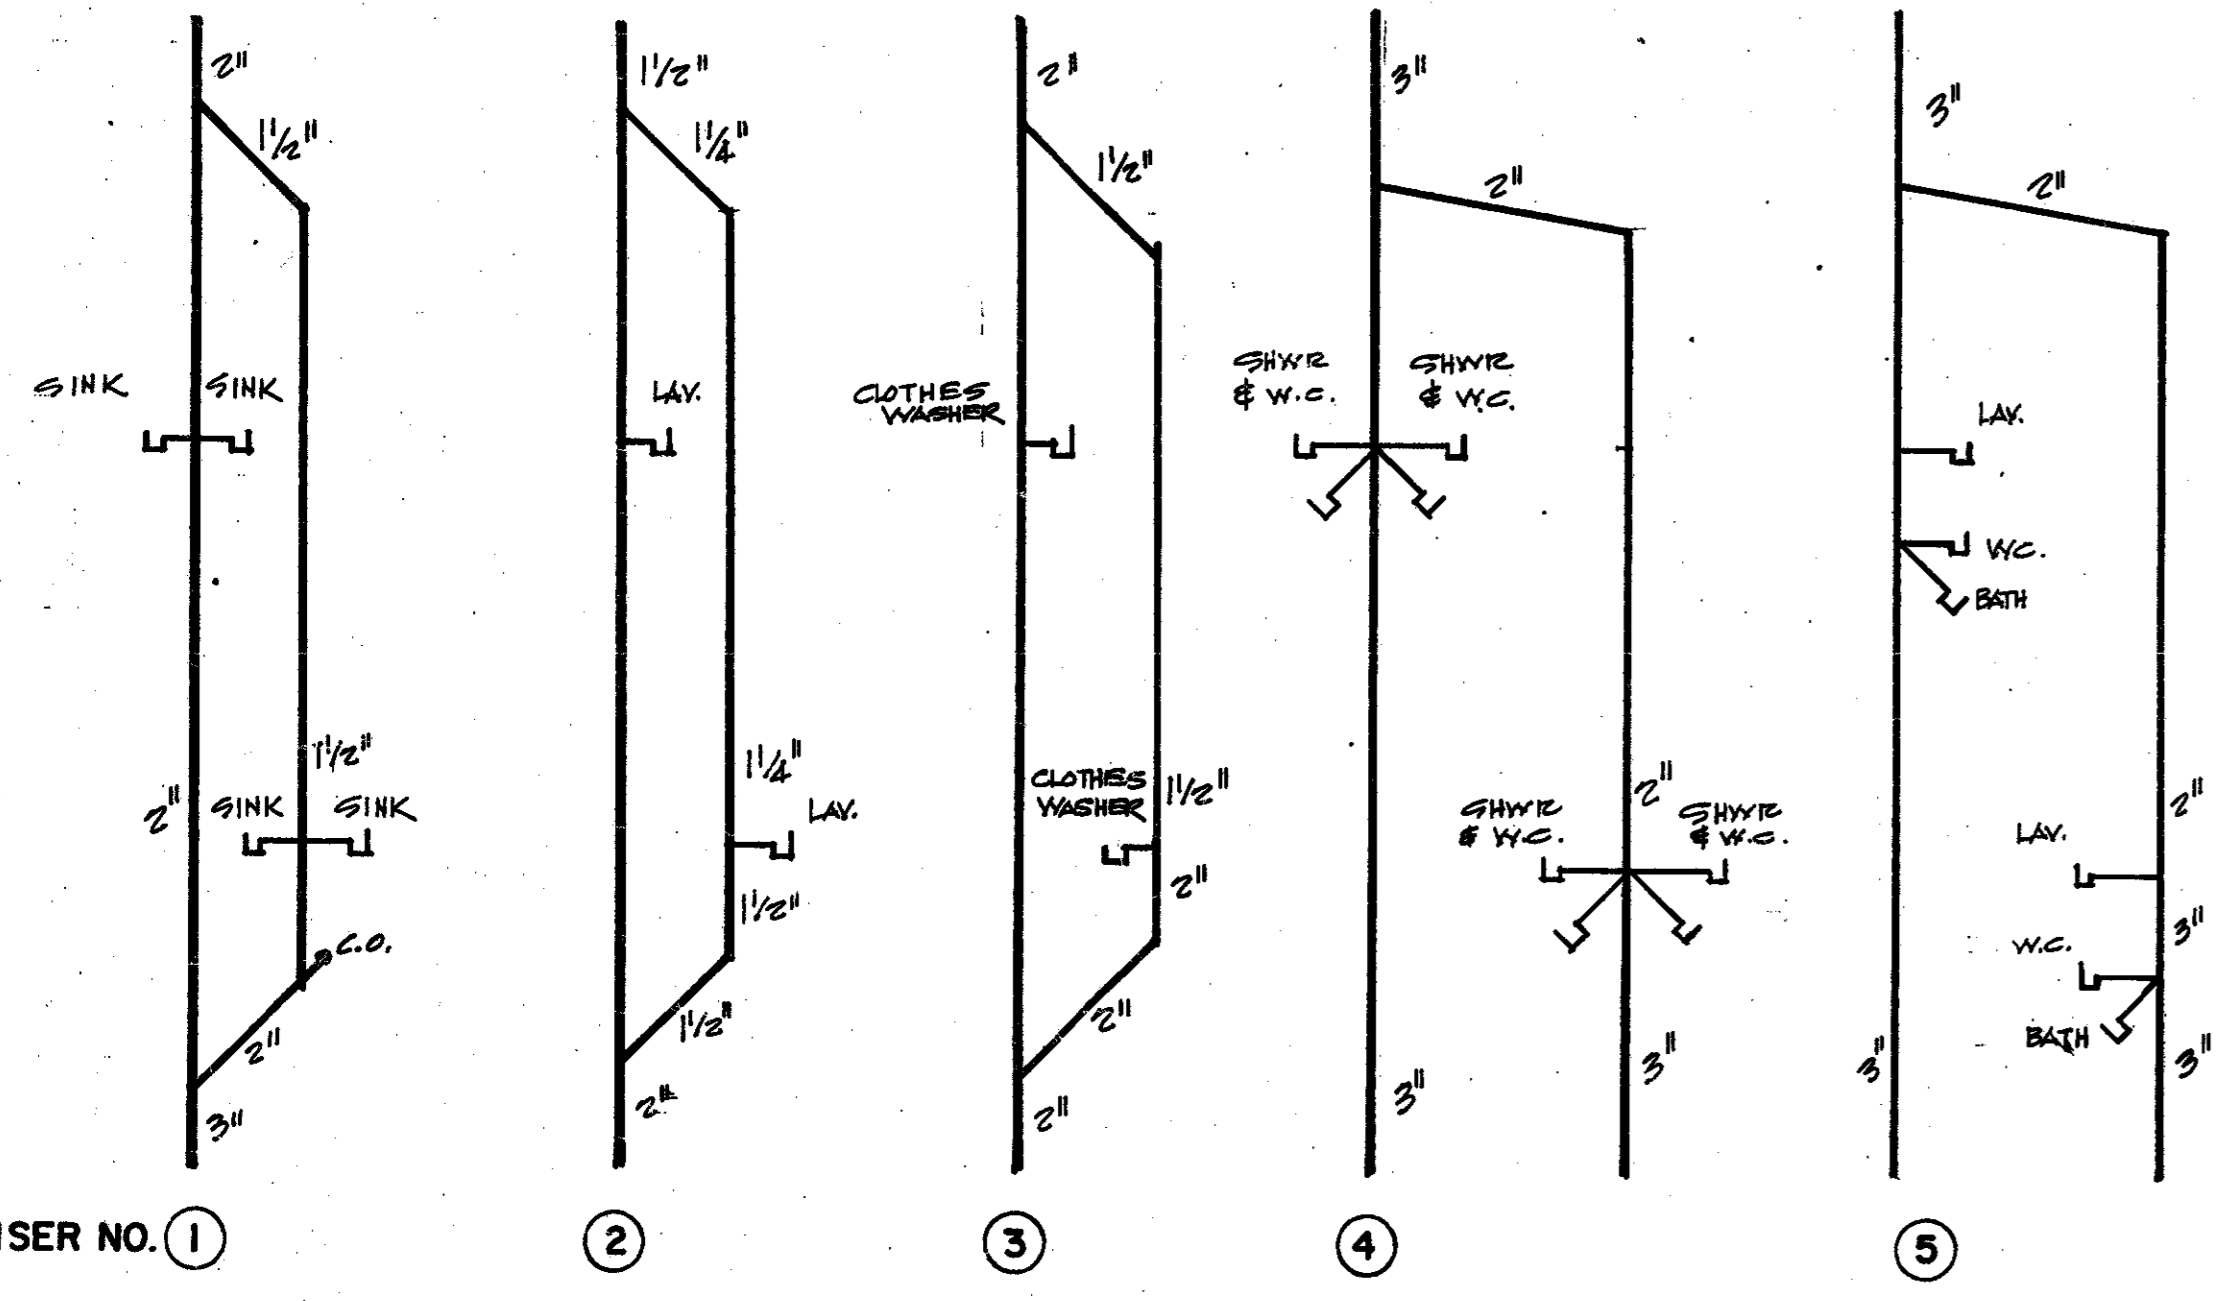


RISER NO. 1

2

3

4

5

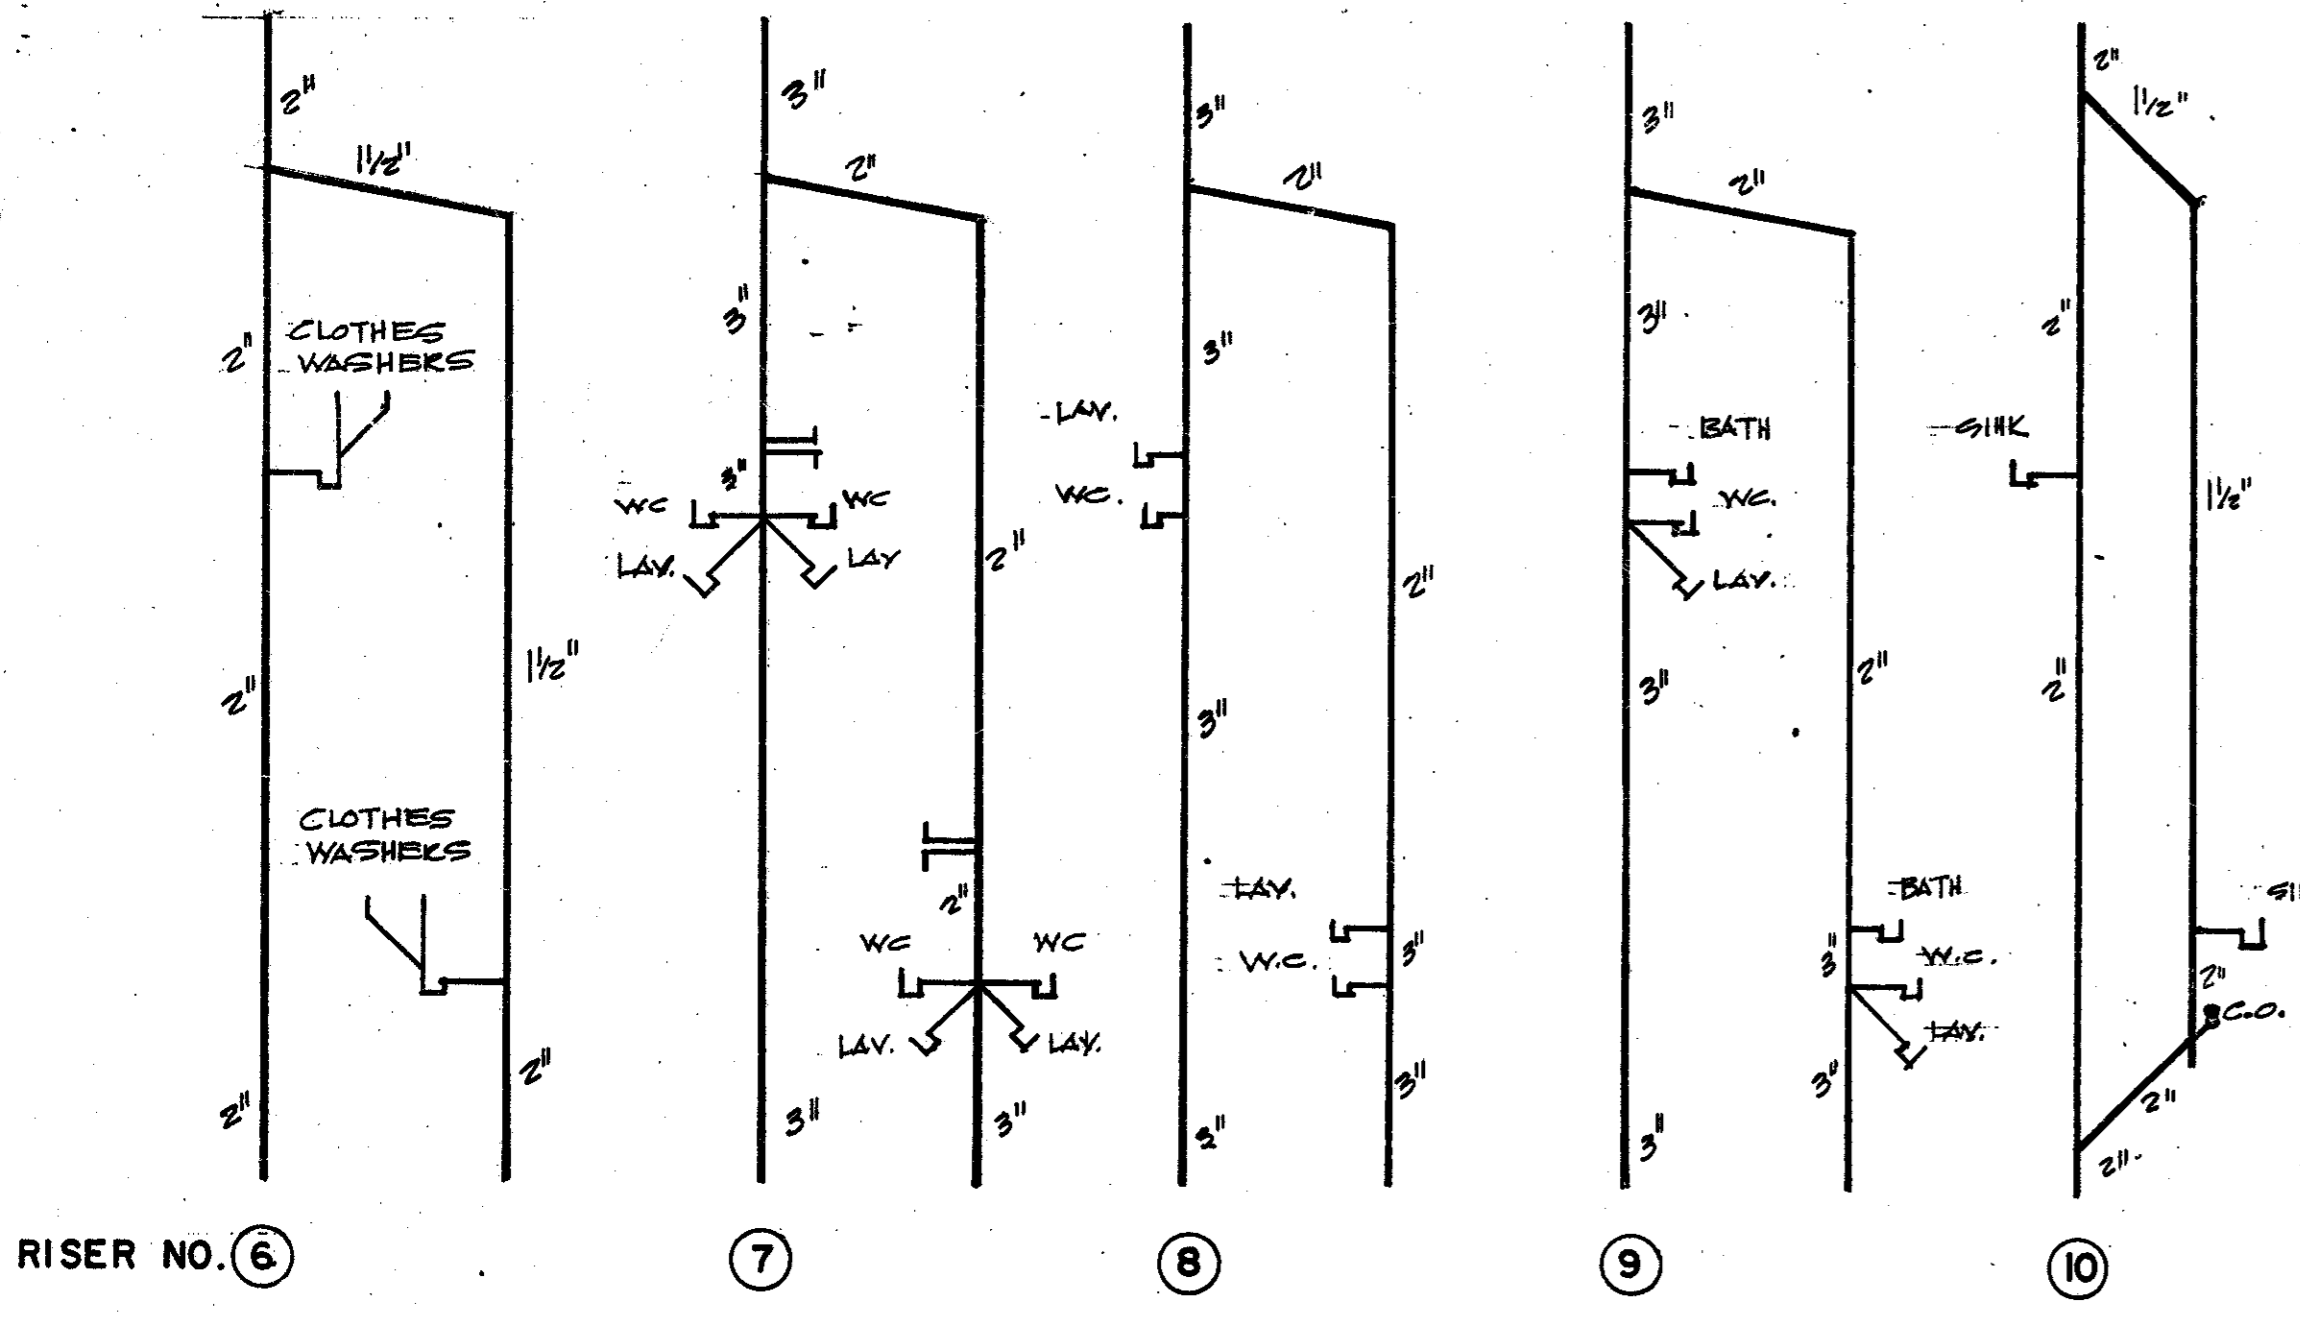

RISER NO. 6

7

8


9

10

PLUMBING RISER DIAGRAMS - NO SCALE

GENERAL SPECIFICATION NOTES

- (1) PLUMBING CONTRACTOR TO ARRANGE WITH PROPER AUTHORITY AND UTILITY COMPANIES PAYMENT OF FEES, PROCUREMENTS OF PERMITS, INSPECTIONS & SERVICE CONNECTIONS INCLUDING ALL CHARGES PERTAINING THERE TO AND SHALL EXECUTE HIS WORK IN COMPLIANCE WITH CITY REQUIREMENTS.
- (2) PLUMBING CONTRACTOR TO SUBMIT COMPLETE DATA RELATIVE TO MATERIAL ITEMS AND ACCESSORY ITEMS PROPOSED FOR INCORPORATION IN THIS INSTALLATION. SUBMITTAL DATA TO INCLUDE THE DESCRIPTION OF ALL PIPING MATERIALS, VENTING MATERIALS, FLASHINGS, FLOOR AND MISCL. DRAINING, INSULATION MATERIALS, PLUMBING FIXTURES, ACCESSORY ITEMS, FITTINGS & WATER HEATERS.
- (3) TRENCHING, BACKFILLING & COMPACTION TO BE RESPONSIBILITY OF THE PLUMBING CONTRACTOR.
- (4) ALL PLUMBING SYSTEMS TO BE TESTED AND ADJUSTED AT APPROPRIATE TIMES AND FOR SUFFICIENT PERIODS OF TIME AS TO ASSURE PROPER FUNCTION AND SERVICABILITY.

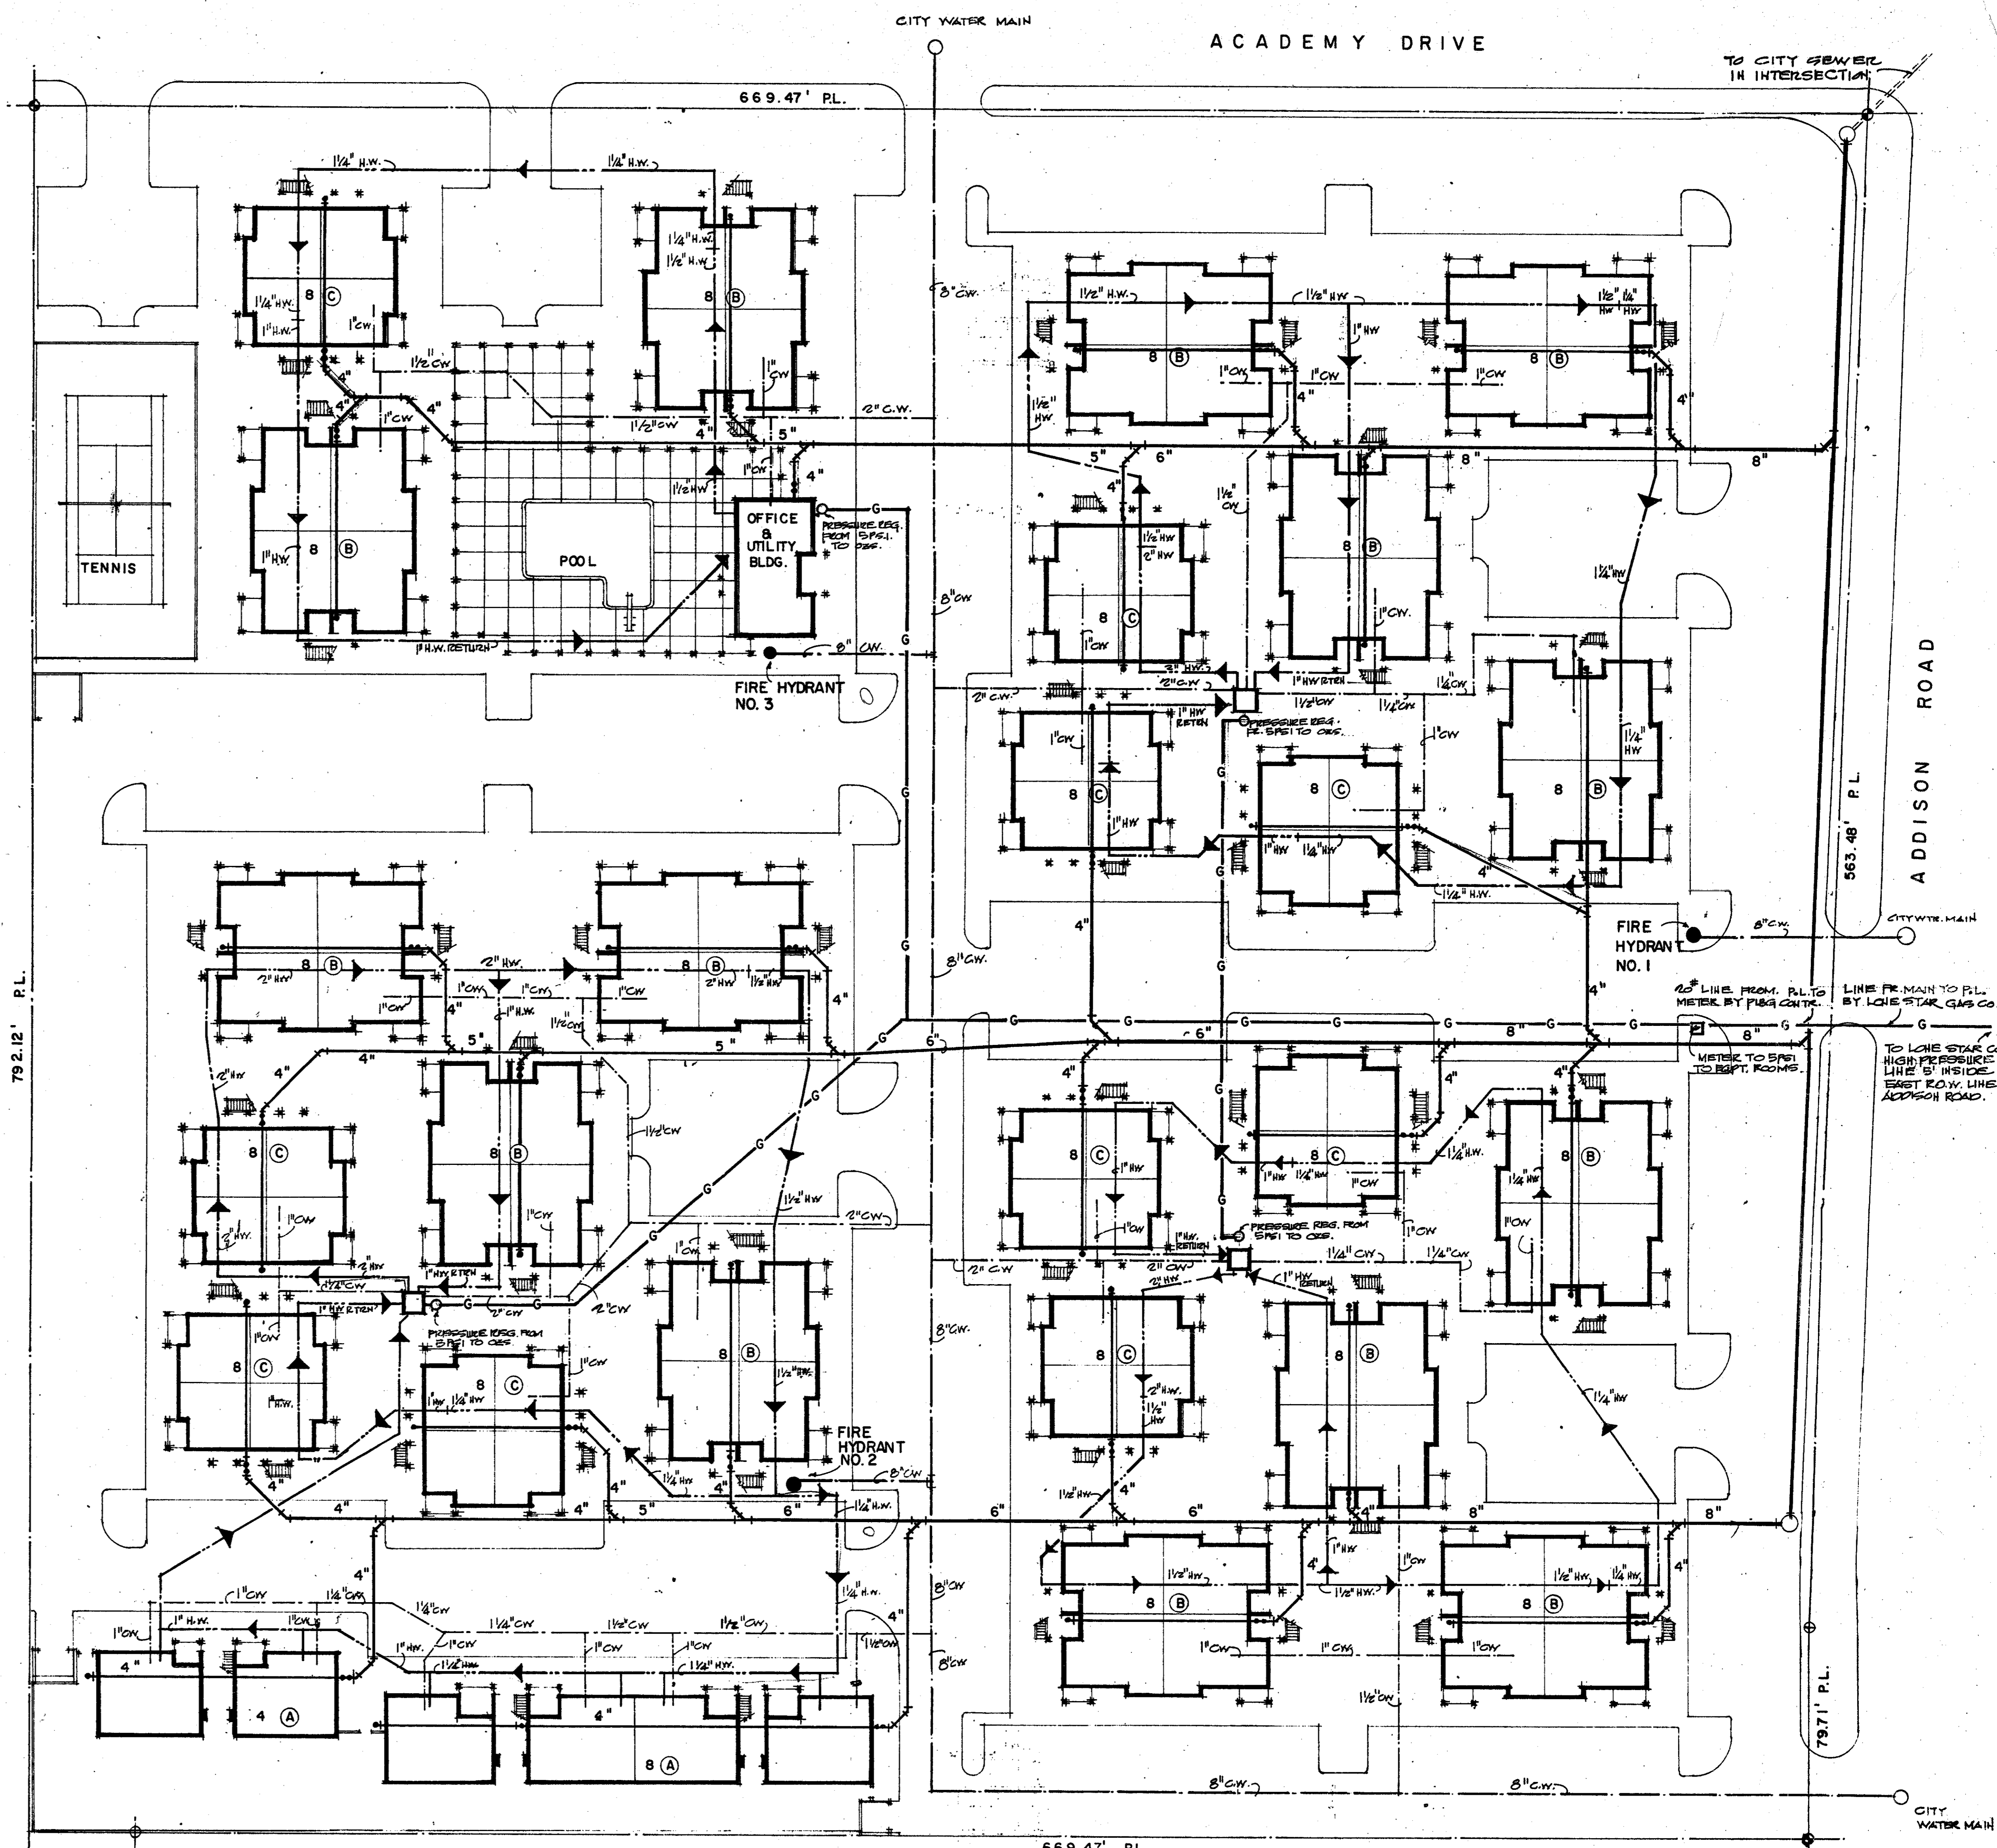


PLUMBING SITE PLAN

SCALE 1" = 30'

LEGEND

SANITARY SEWER	
COLD WATER	
HOT WATER	
GAS	

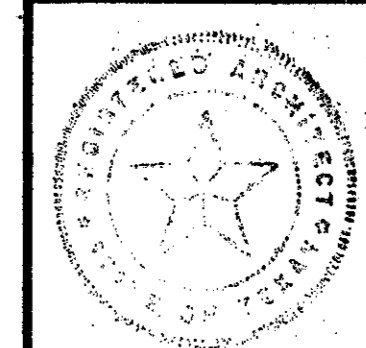

AN APARTMENT DEVELOPMENT FOR ADDISON, TEXAS		JOB NO. 77497
RIGGS - RYLANDER CORPORATION INC. - OWNER		DATE 1 SEPT. 77
WARREN H. HALL - ARCHITECT		SHEET P-1
DALLAS TEXAS		OF 1