
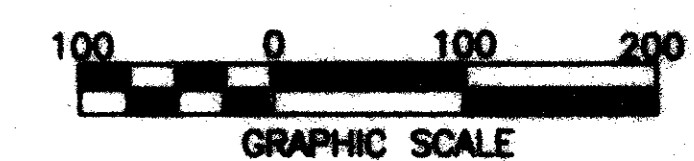




MATCH LINE STA. 25 + 00

MATCH LINE STA. 47 + 00

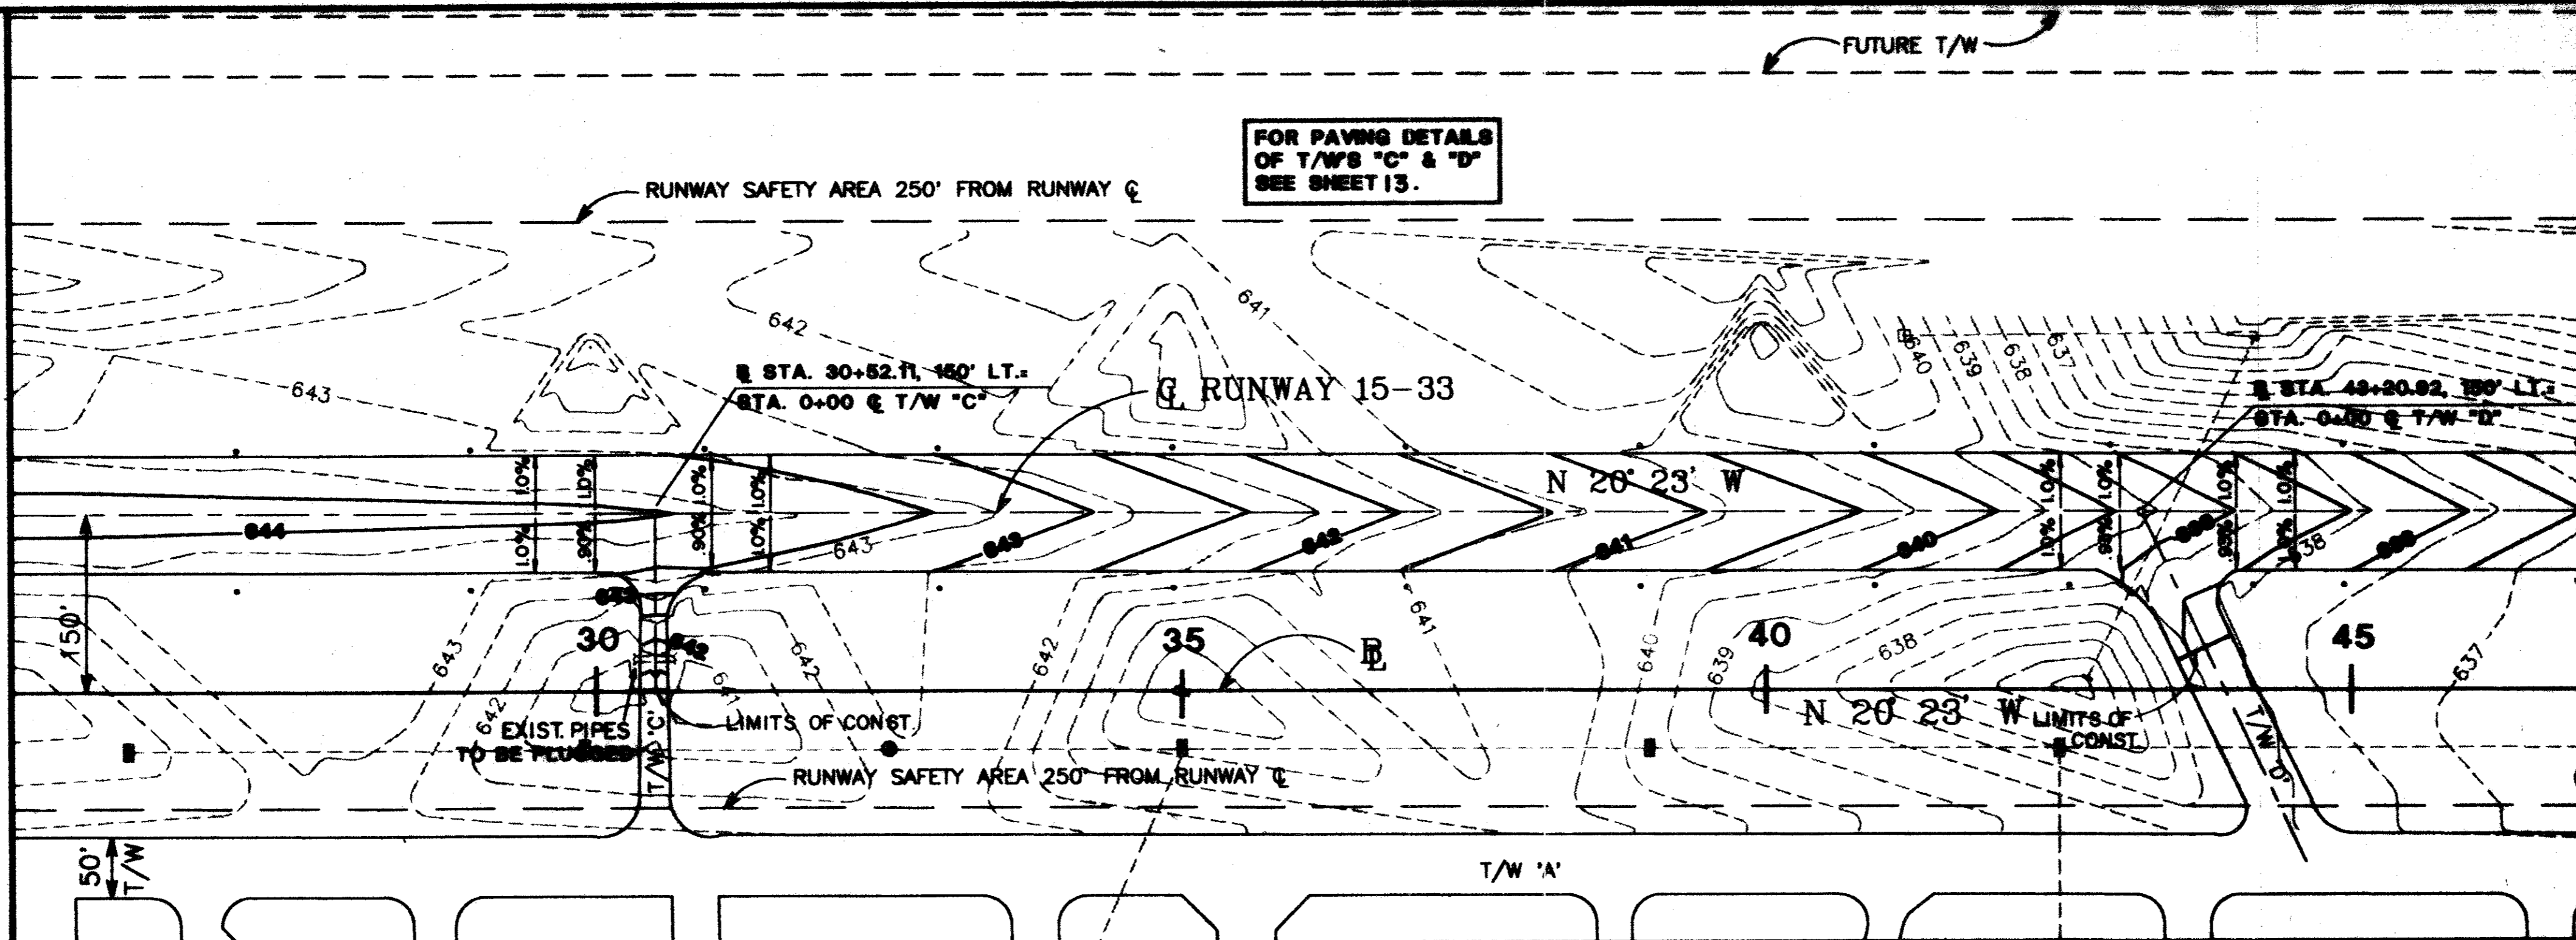

LEGEND

- EXIST. R/W LIMITS
- - - EXIST. CONTOURS
- PROP. CONTOURS

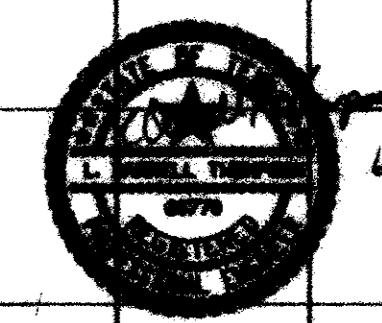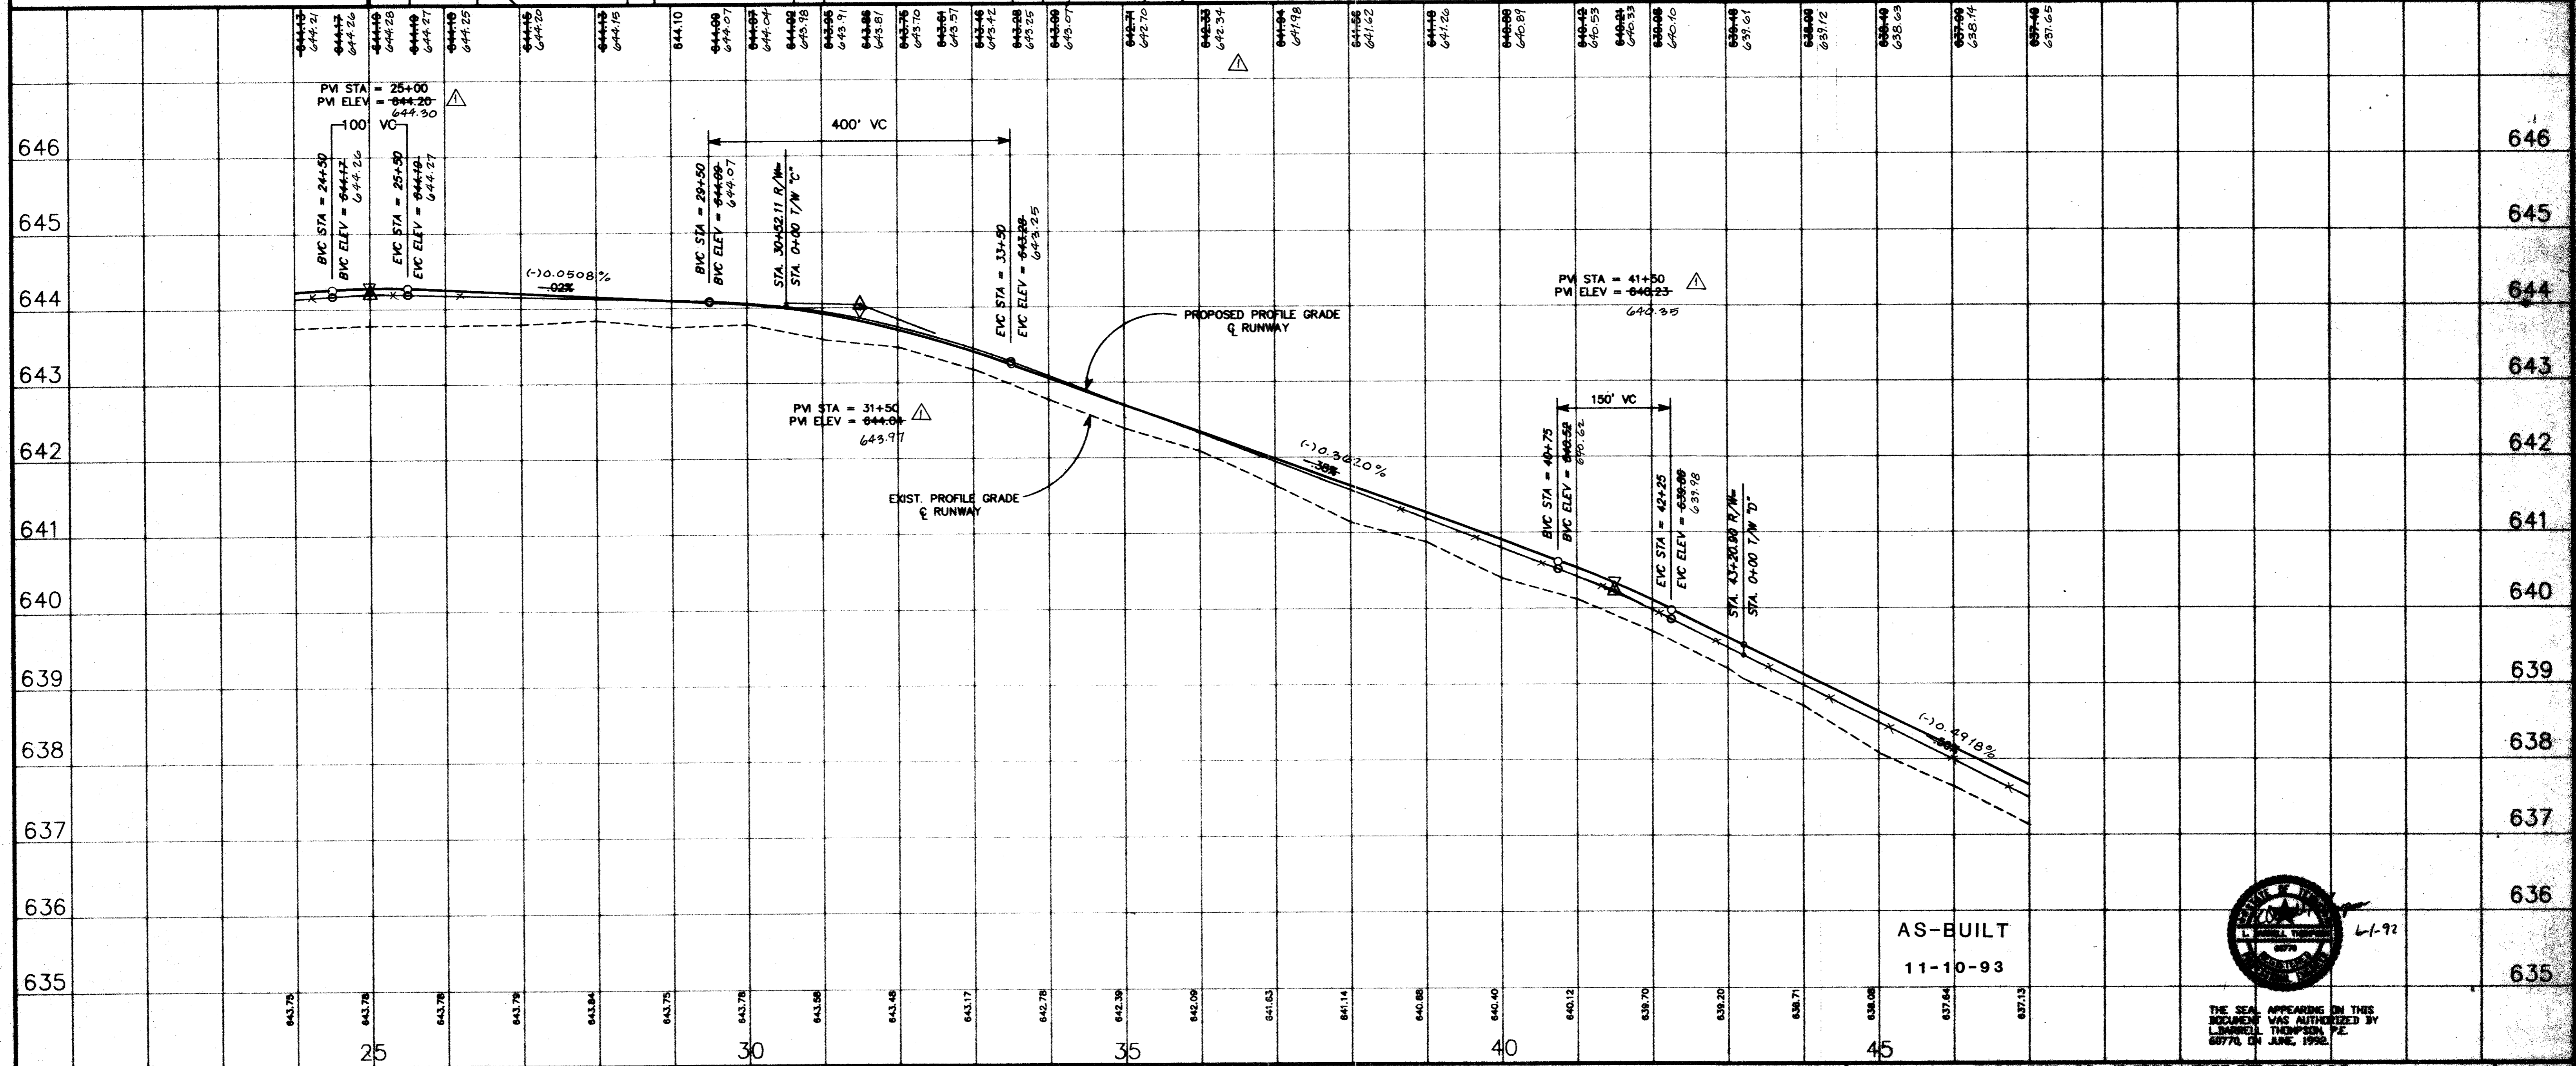

THE SEAL APPEARING IN THIS DOCUMENT WAS AUTHORIZED BY LAWRENCE THOMPSON, P.E. 68770, ON JUNE, 1992.

DESIGN: J.C.
DRAWN: J.C.
CHECKED: J.C.
SCALE: 1" = 100' HORIZ.
1" = 1' VERT.

A.P. NO. 2-48-0063-04-92	1-10-92	FIELD CHANGE # 1	By: [Signature]
SHEET NO. 28-29	Date	Revisions	By
JOB NO. Y8024.30			

Greiner
Greiner, Inc.
Fort Worth, Texas

Engineers, Architects
and Planners



ADDISON AIRPORT

**RUNWAY REHABILITATION
PAVING PLAN**
PAVING PLAN AND PROFILES—STA. 25+00 TO STA. 47+00

SHEET
7