

File: L:\2012\12081100 - ADS S-1 Parking Lot Drawings\ADS\_SIP\_C102\_PP.dwg Last Saved: 6/19/2012 10:06 AM Last Saved by: Egcromistek  
 Last Plotted by: Chromistek, Elizabeth G. Plot Style: AECmonochrome.ctb Plot Scale: 1:1 Plot Date: 6/19/2012 4:52 PM Plotter Used: DWG To PDF.pc3



REGISTRATION NO.  
F-5713

FINAL PLANS  
 THIS DOCUMENT IS RELEASED FOR THE PURPOSE OF INTERIM REVIEW UNDER THE AUTHORITY OF FRANK O. MCILLWAIN, P.E. 93229 ON 06/20/2012. IT IS NOT TO BE USED FOR CONSTRUCTION, BIDDING, OR PERMIT PURPOSES.

REV.	DATE	DESCRIPTION	BY

ADDISON AIRPORT  
ADDISON, TX



S-1 PARKING LOT PAVING PLAN AND TYPICAL SECTION

JOB NO.: 12081100  
DATE: JUNE, 2012  
DESIGNED BY: MRM  
DRAWN BY: EGC

1" = 1" ON ORIGINAL DRAWING  
 0" = 1" ON THIS SHEET, ADJUST SCALES ACCORDINGLY.

SHEET NUMBER

**C-102**

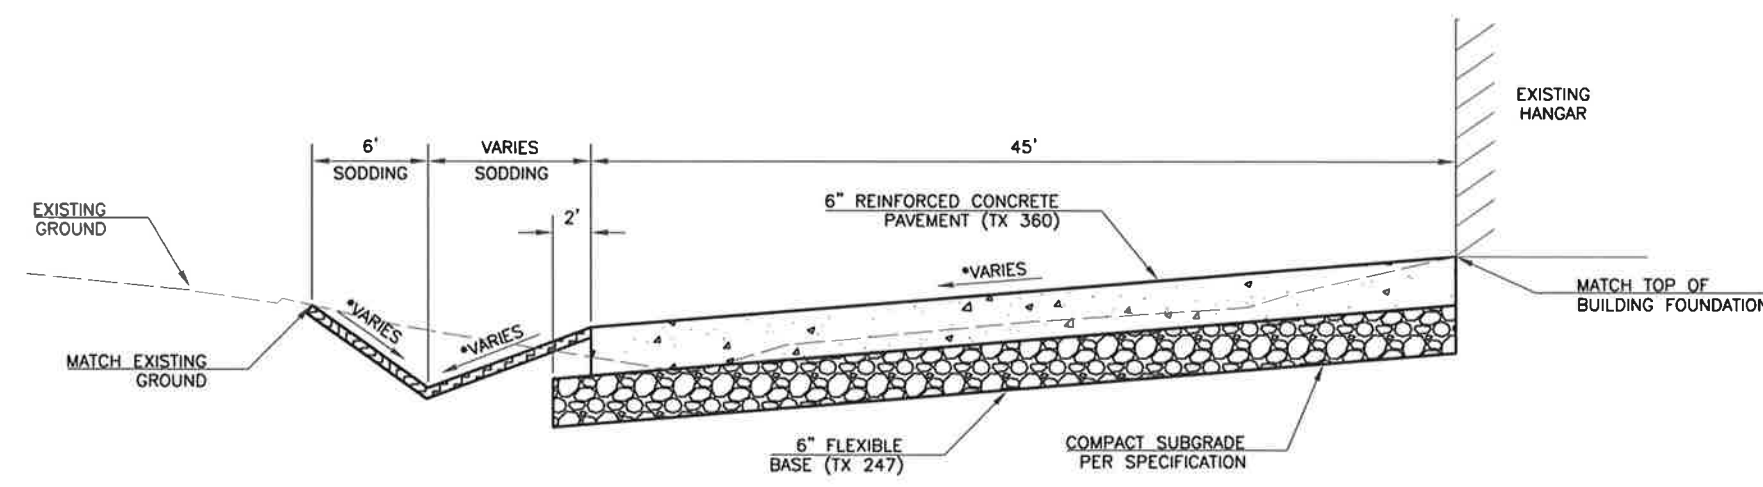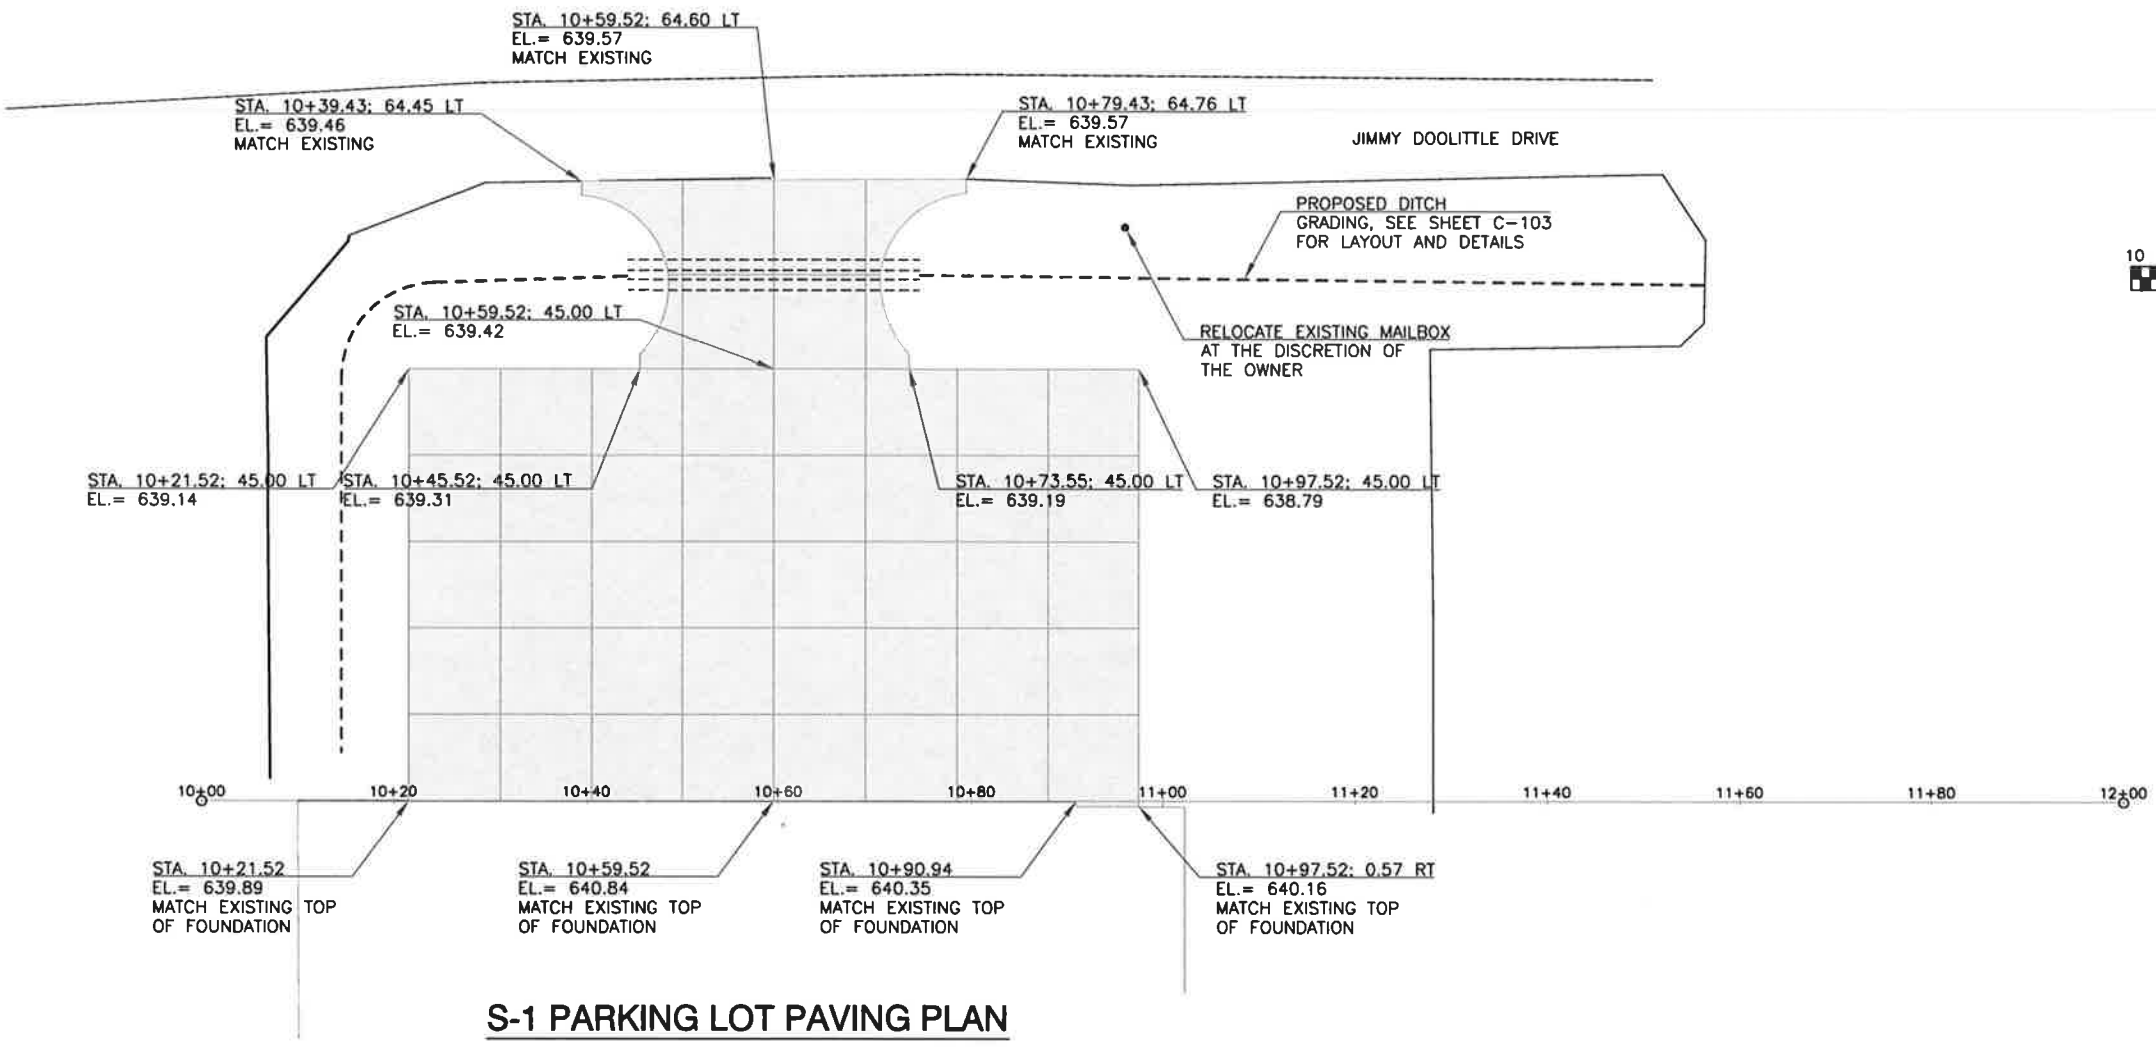

**PARKING LOT TYPICAL SECTION**  
SCALE: NONE  
\* SEE CROSS SECTIONS

CAUTION: UNDERGROUND UTILITIES EXIST WITHIN AND ADJACENT TO THE LIMITS OF CONSTRUCTION. AN ATTEMPT HAS BEEN MADE TO LOCATE THESE UTILITIES ON THE PLANS. HOWEVER, ALL EXISTING UTILITIES MAY NOT BE SHOWN AND THE ACTUAL LOCATIONS OF THE UTILITIES MAY VARY FROM THE LOCATIONS SHOWN. PRIOR TO BEGINNING ANY TYPE OF EXCAVATION, THE CONTRACTOR SHALL CONTACT THE UTILITIES INVOLVED AND MAKE ARRANGEMENTS FOR THE LOCATION OF THE UTILITIES ON THE GROUND. THE CONTRACTOR SHALL MAINTAIN THE UTILITY LOCATION MARKINGS UNTIL THEY ARE NO LONGER NECESSARY.

TEXAS STATE LAW, THE UNDERGROUND FACILITIES DAMAGE PREVENTION ACT, REQUIRES TWO WORKING DAYS ADVANCE NOTIFICATION THROUGH THE TEXAS ONE-CALL SYSTEM CENTER BEFORE EXCAVATING USING MECHANIZED EQUIPMENT OR EXPLOSIVES (EXCEPT IN THE CASE OF AN EMERGENCY). THE ONE-CALL SYSTEM PHONE NUMBER IS 1-800-245-4545. THE CONTRACTOR IS ADVISED THAT THERE IS A SEVERE PENALTY FOR NOT MAKING THIS CALL. NOT ALL UTILITY COMPANIES ARE MEMBERS OF THE TEXAS ONE-CALL SYSTEM; THEREFORE, THE CONTRACTOR IS ADVISED TO CONTACT ALL NON-MEMBER UTILITIES AS WELL AS THE ONE-CALL SYSTEM.