



IMPORTANT!!!

1. MESA Design Group assumes no responsibility for any excavation or grading not shown on surveys or civil engineer's plans supplied to MESA Design Group.
2. All proposed and finished grades provided by MESA Design Group are based on information provided by owner's surveyor and/or civil engineer. Any discrepancies in actual field measurements are to be reported to landscape architect immediately.
3. Contractor shall be responsible for making himself familiar with all underground utilities, pipes, structures, and the runs.
4. Prior to commencement of landscape construction, all plans, footings, and walls are to be surveyed, laid out, and staked in field for approval by landscape architect. Contractor shall assume responsibility for any demolition, adjustments, or reconstruction resulting from unauthorised construction activities.
5. Contractor is responsible for all final quantities drawings and specifications. Any quantities provided by MESA Design Group are provided as a convenience only and shall not be considered absolute. Landscape architect should be notified if any discrepancies occur.

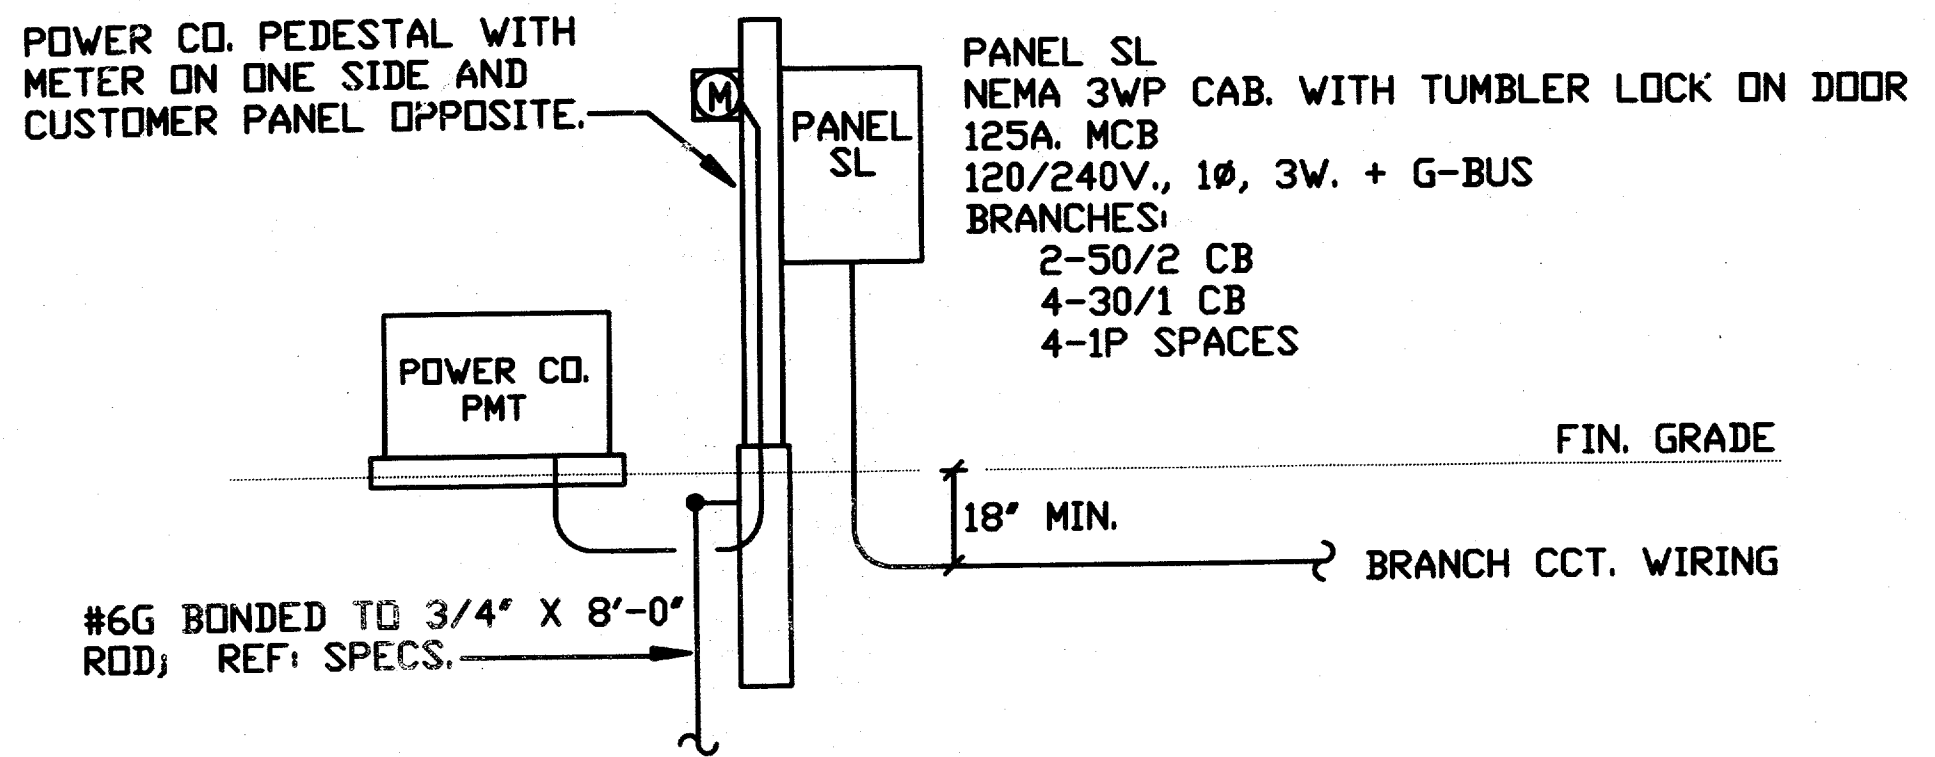

DALLAS AREA
RAPID TRANSIT

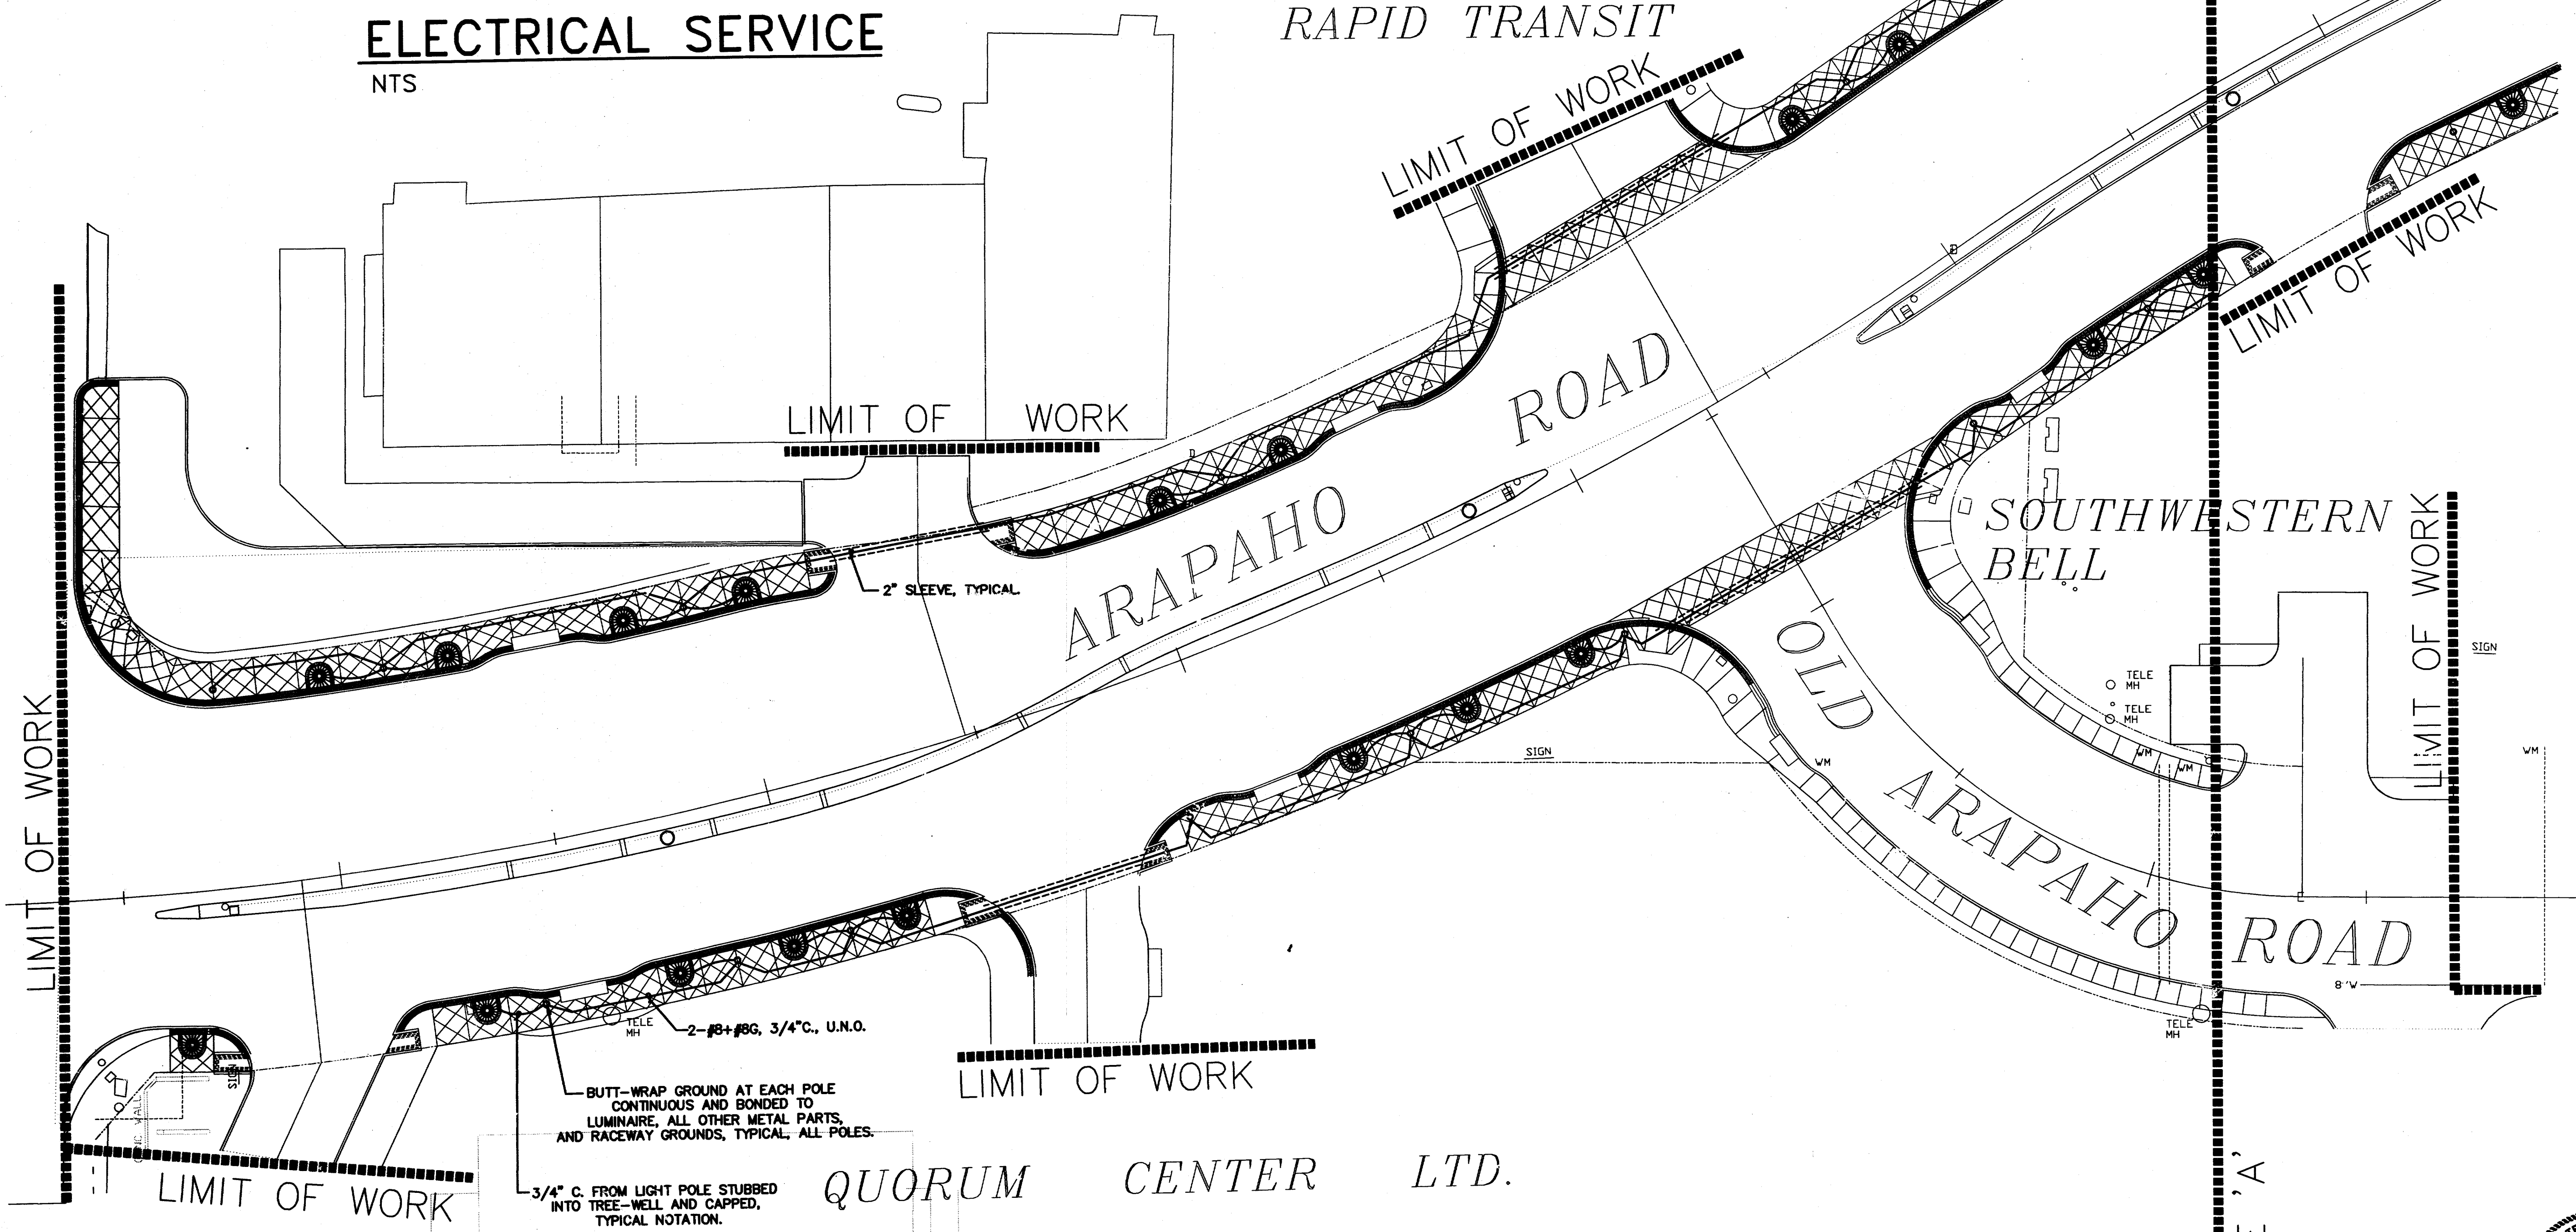

Revisions

No.	Date	Item
1	3/10/98	CITY REVISION AS LISTED IN ADDENDUM NO. 1

Registration



DCP
Drawn
DCP
Checked
7059
Project No.

12/12/97
Date

Sheet Title

SITE-ELECTRICAL PLAN

Sheet No.
SE--1

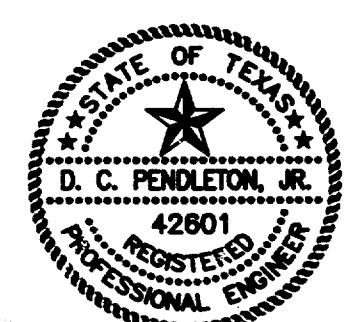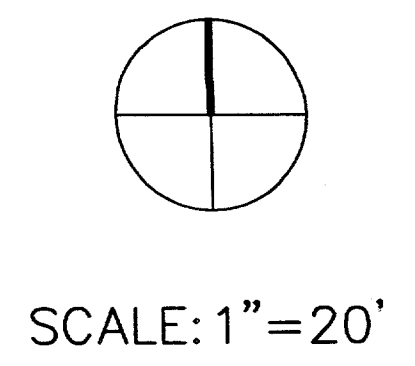

D. C. Pendleton, Jr.

THE CHOICE APPEARING ON THIS DOCUMENT IS VALID IF, AND ONLY IF, ACCOMPANIED BY AN ORIGINAL SIGNATURE OF THE REGISTRANT AND DATE OF EXECUTION. DOCUMENTS NOT BEARING EACH OF THE 3 RE-MENTIONED ITEMS SHALL BE CONSIDERED INCOMPLETE AND SHALL NOT BE USED FOR CONSTRUCTION, PERMIT, OR BIDDING PURPOSES.

THIS DRAWING AND THE DESIGN SHOWN IS THE PROPERTY OF THE LANDSCAPE ARCHITECT. THE REPRODUCTION, COPYING, OR USE OF THIS DRAWING WITHOUT WRITTEN CONSENT IS PROHIBITED AND ANY INFRINGEMENT WILL BE SUBJECT TO LEGAL ACTION.
© Copyright 1997 MESA Design Group

PENDELETON ENGINEERS

DESIGN CONSULTANTS

11615 FOREST CENTRAL STE 101 LBI DALLAS TEXAS 75243
214 341 2040 FAX 214 341 4152