

G. W. FISHER SURVEY
ABSTRACT 482

ANDERSON REALTY COMPANY
VOL. 72006, PG. 1232

MRS. EARNEST MELTON
VOL. 3176, PG. 264

JOSEPH W. GALLOP
VOL. 3856, PG. 79

SETH STEPHENS
VOL. 49, PG. 1410

ROAD

ADDISON


FACTORY STREET

STREET

MATCH LINE STA. 5+50


M & C ENTERPRISES
VOL. 69072, PG. 782

G. W. FISHER SURVEY
ABSTRACT 482

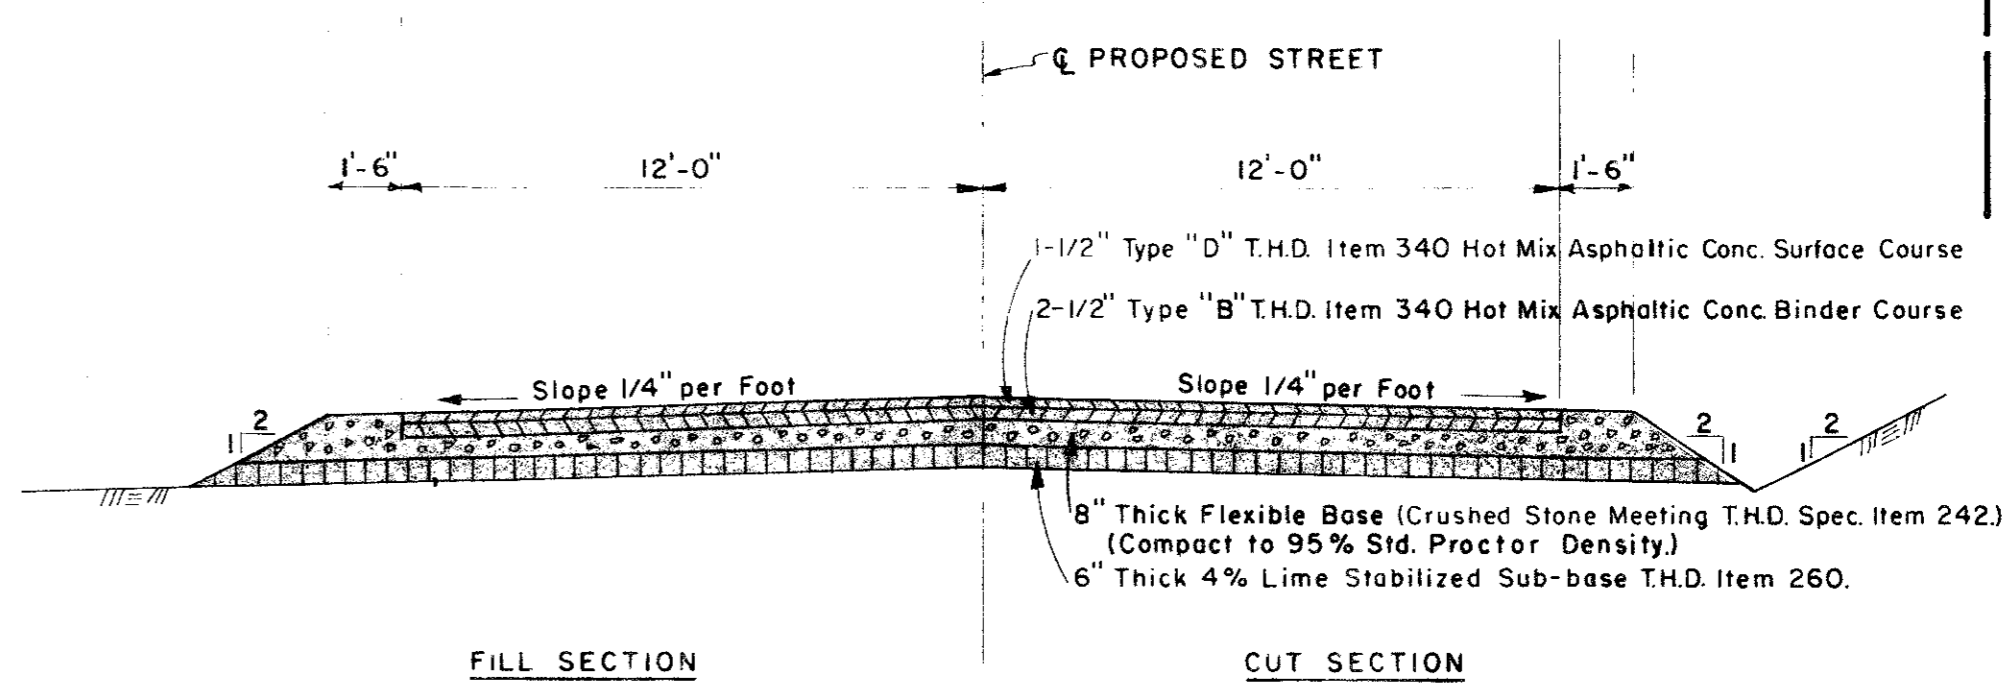

TYPICAL ROAD SECTION
SCALE: 1" = 4'-0"

B.M. Top Telephone Marker at Northwest Corner of ANDERSON TRACT
R.R. 8 Addison Road Intersection. ELEV. 630.78 (City of Dallas datum.)

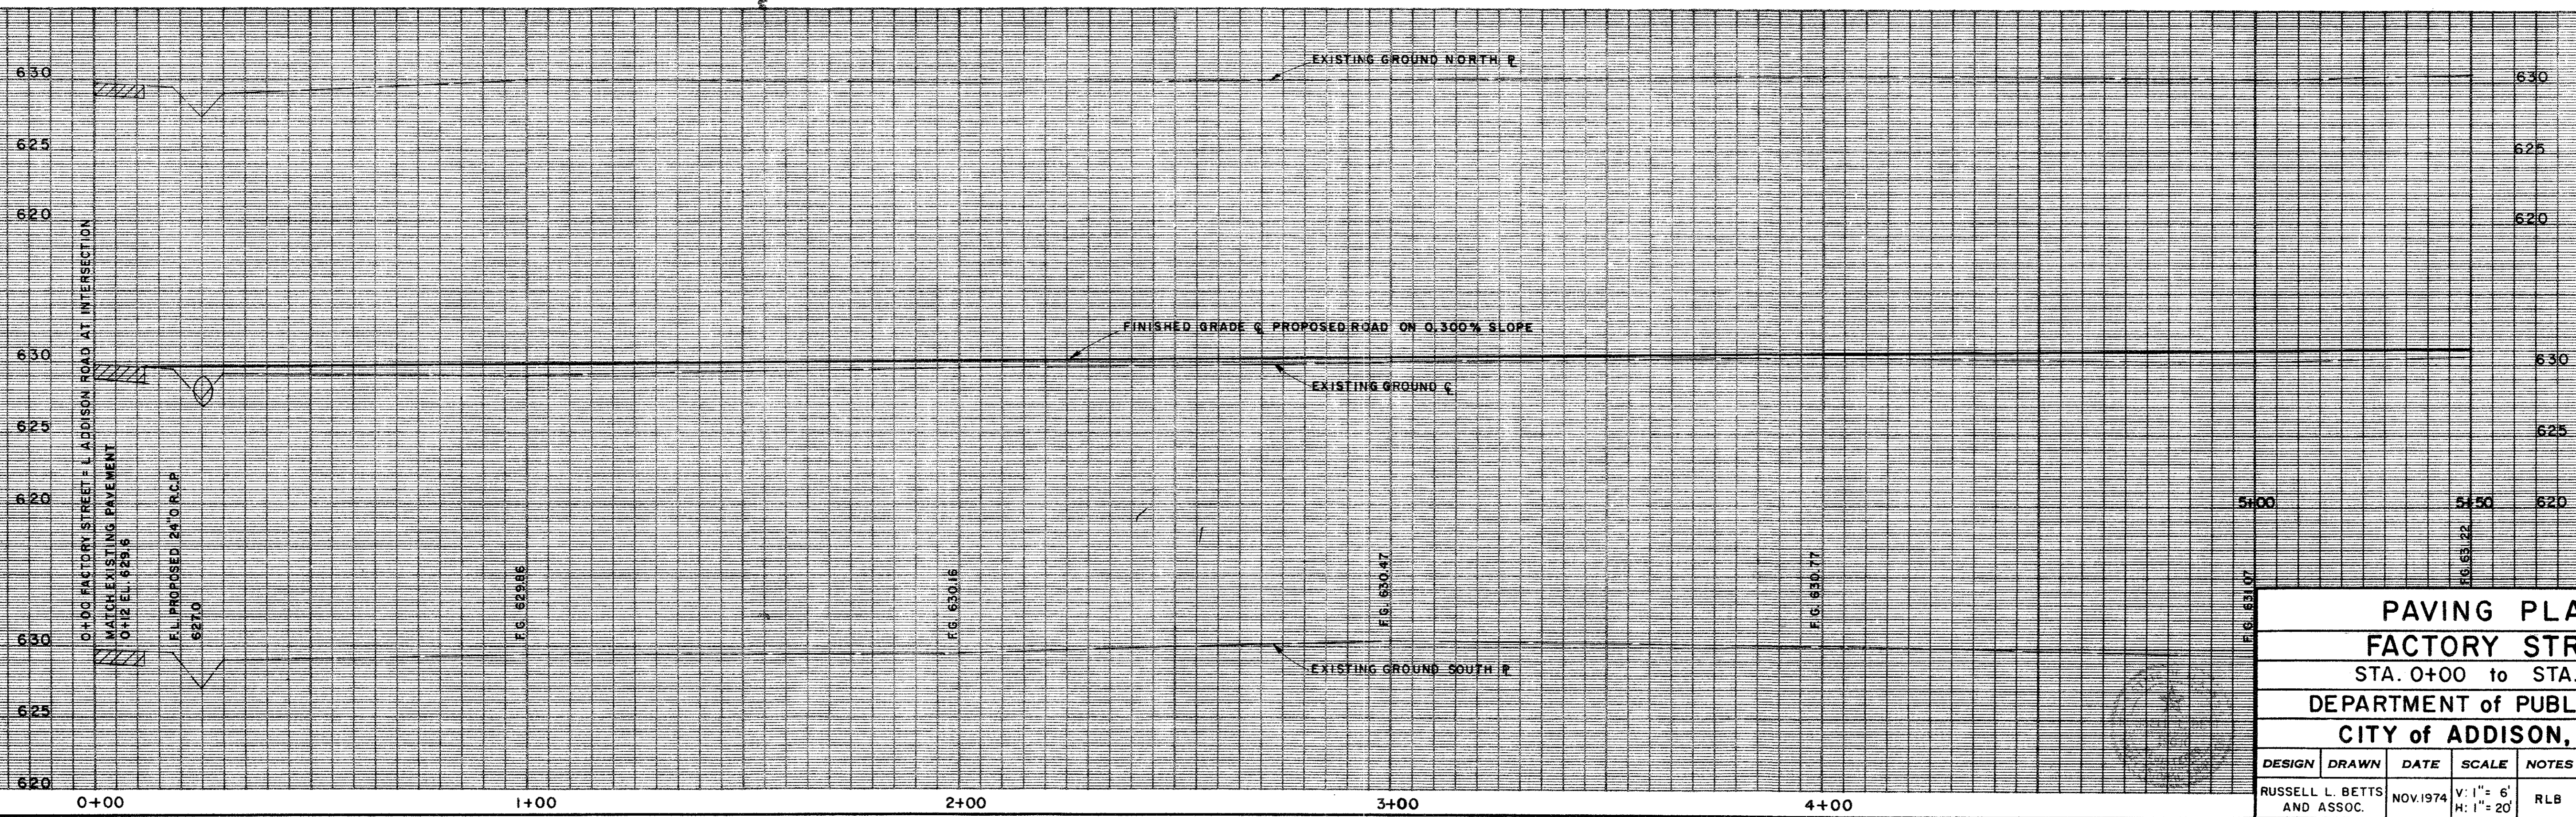

PAVING PLANS						
FACTORY STREET						
STA. 0+00 to STA. 5+50						
DEPARTMENT of PUBLIC WORKS						
CITY of ADDISON, TEXAS						
DESIGN	DRAWN	DATE	SCALE	NOTES	FILE	NO.
RUSSELL L. BETTS AND ASSOC.		NOV. 1974	V: 1" = 6' H: 1" = 20'	RLB		1 of 2