


1+00 2+00 3+00 4+00 5+00 6+00

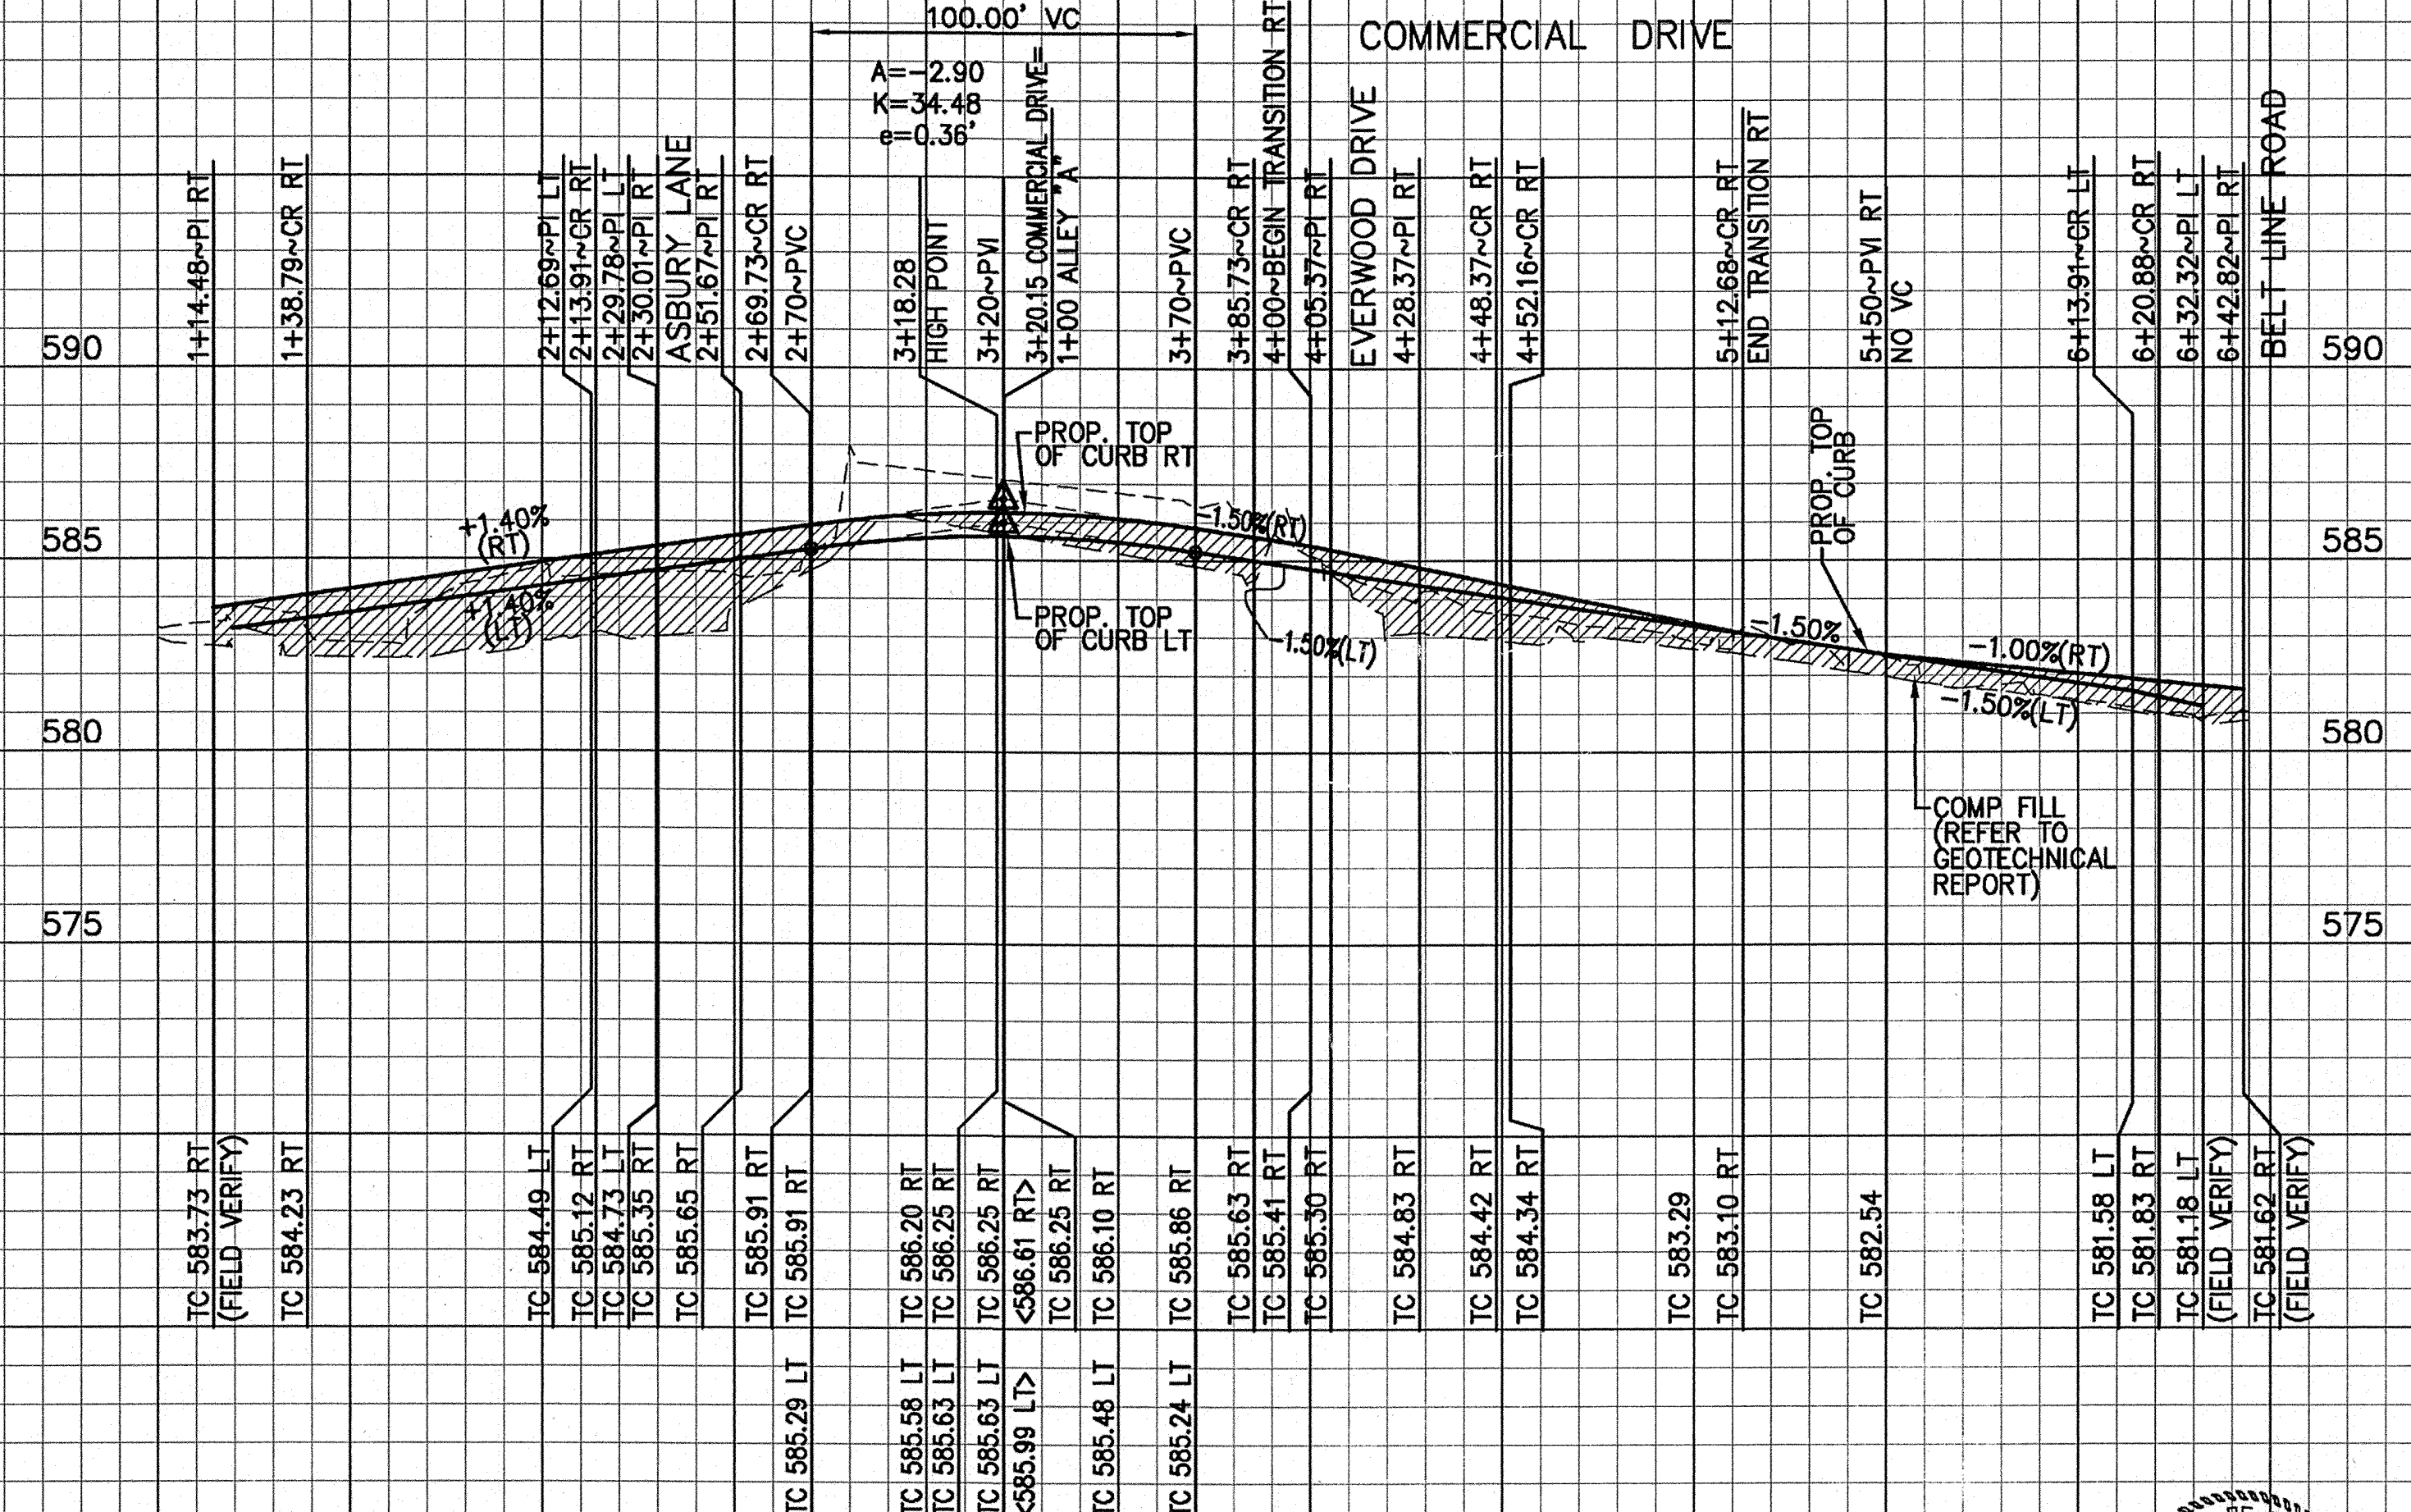


BENCHMARKS:
CITY OF ADDISON BENCHMARK NO. 13:
SQUARE CUT ON THE BACK OF CURB AT THE CENTER OF AN
INLET AT THE SOUTHEAST CORNER OF BELTLINE ROAD AND
SURVEYOR BOULEVARD.
ELEVATION = 594.94'

CITY OF ADDISON BENCHMARK NO. 18:
SQUARE CUT ON COSERV ELECTRIC VAULT AT THE NORTHEAST
CORNER OF BELTLINE ROAD AND MIDWAY ROAD.
ELEVATION = 627.93'

THESE CONSTRUCTION PLANS WERE PREPARED
UNDER THE RESPONSIBLE SUPERVISION OF J.
CASEY ROSS, LICENSED PROFESSIONAL ENGINEER
NO. 97272

J. Casey Ross 8/9/07

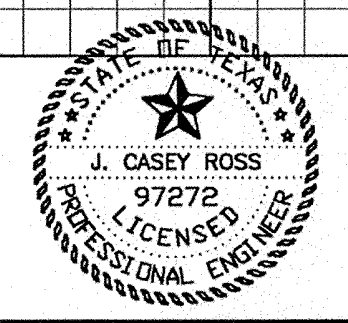

NO.	DATE	BY	REVISION

**COMMERCIAL DRIVE
PAVING PLAN & PROFILES
ASBURY CIRCLE**

TOWN OF ADDISON
DALLAS COUNTY, TEXAS

DOWDEY, ANDERSON & ASSOCIATES, INC.
5225 Village Creek Drive, Suite 200 Plano, Texas 75093 972-931-0694

DESIGN	DRAWN	CHECKED	DATE	SCALE	JOB	SHEET
JCR	AR	JCR	02-14-07	H:1"=40' V:1"=4'	06010	1 / 5