



THRUST BLOCKING DETAILS


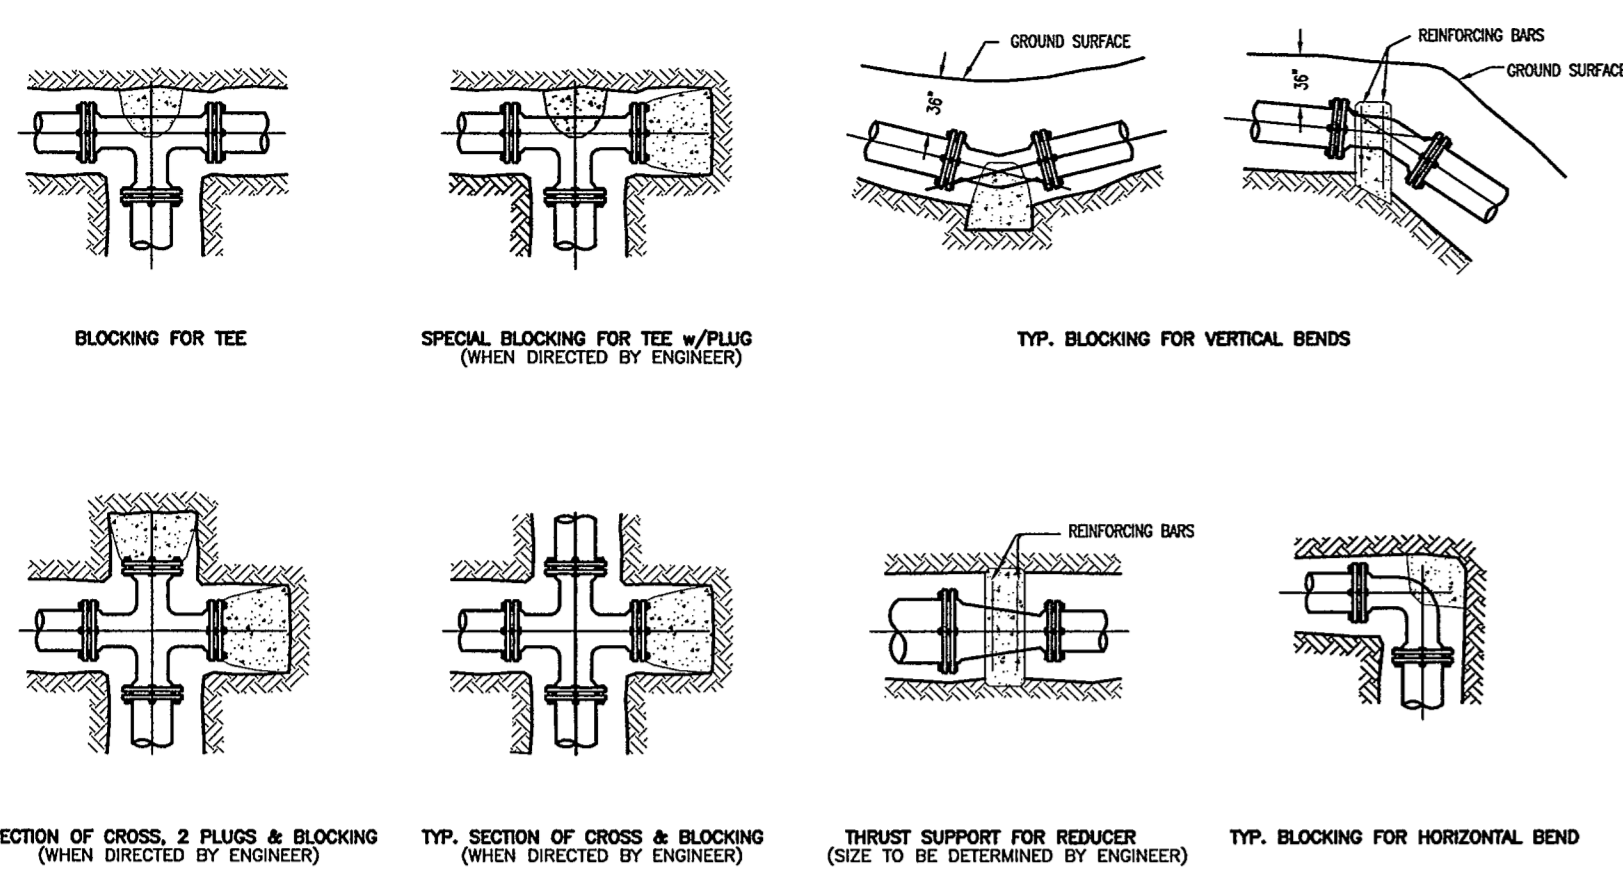


GENERAL NOTES FOR THRUST BLOCKING:

1. ALL BLOCKING SHALL BE AGAINST UNDISTURBED HAND DUG SOIL.
2. WHERE SOIL CONDITIONS MAKE IT NECESSARY TO POUR CONCRETE BLOCKING OVER JOINTS, THE ENDS OF THE ADJACENT PIPES MUST HAVE A KICKER BLOCK TO RESIST MOVEMENT OF THESE JOINTS.
3. WEIGHT CALCULATIONS TO BE BASED ON THRUST DUE TO STATIC PRESSURE. $+50R$ THRUST = $2 AP \sin 1/2\theta$ WHERE A=AREA OF PIPE, P=WATER PRESSURE. 4. WHERE BLOCKING OVER PLUG, PLUG SHOULD BE COVERED WITH PAPER TO PREVENT BINDING OF CONCRETE.
5. WHERE SHEAR BECOMES A PROBLEM, PROPER REINFORCING MUST BE INSTALLED INTO THE BLOCKING.
6. CLEARANCE SHALL BE A MINIMUM OF 6" BETWEEN PIPE AND OBSTRUCTION.
7. CLEARANCE ON PIPES BELONGING TO OIL & GAS COMPANIES SHALL BE 18" UNLESS SPECIAL PERMISSION IS GIVEN BY THESE COMPANIES.
8. PROVIDE MINIMUM BEARING AREA IN S.E. AS FOLLOWS BASED ON 150 PSF TEST PRESSURE AND 2000 PSF 50:1 BEARING.

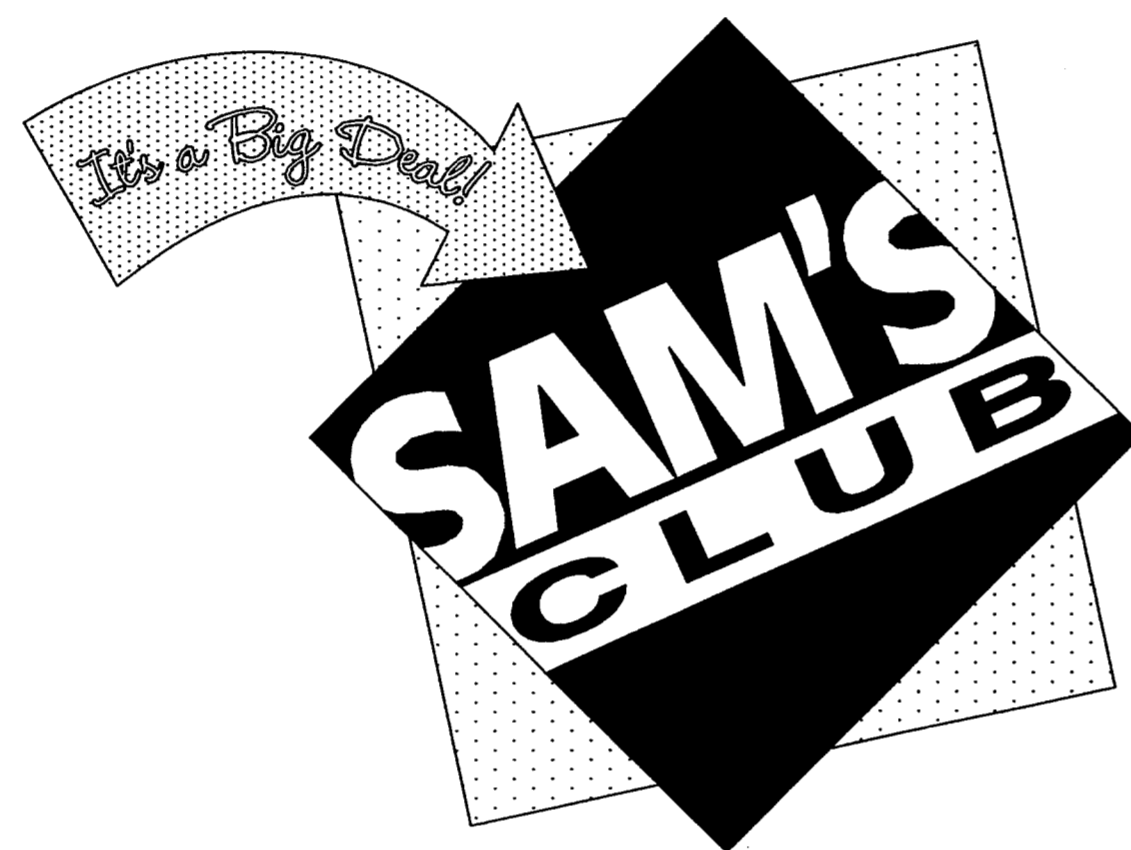


EXISTING SAM'S CLUB #6376
 F.F.E.=100.00

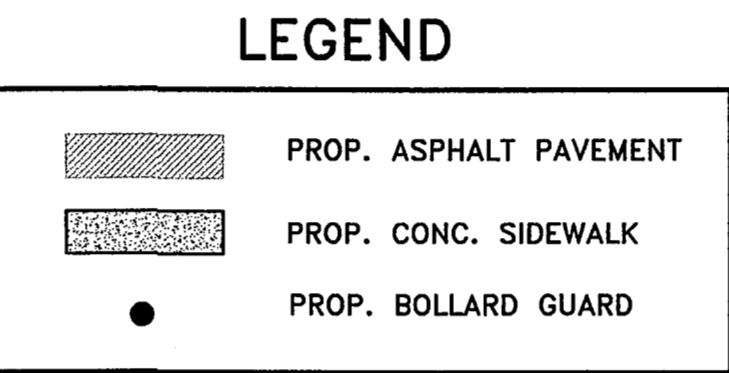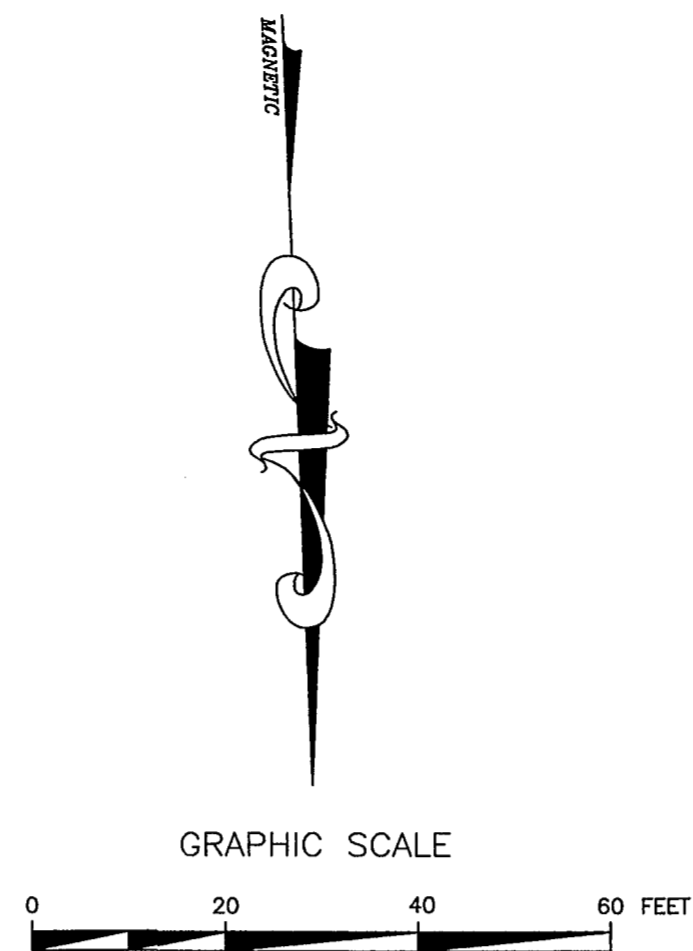

FUTURE EXPANSION
 28,000 S.F.

NOTE TO CONTRACTOR: VALVE FOR WATER LINE SHUT-DOWN IS APPROX. ± 15 FEET NORTH OF BACK OF CURB, OF BELTWAY DRIVE AND LA GRANDE DRIVE INTERSECTION.

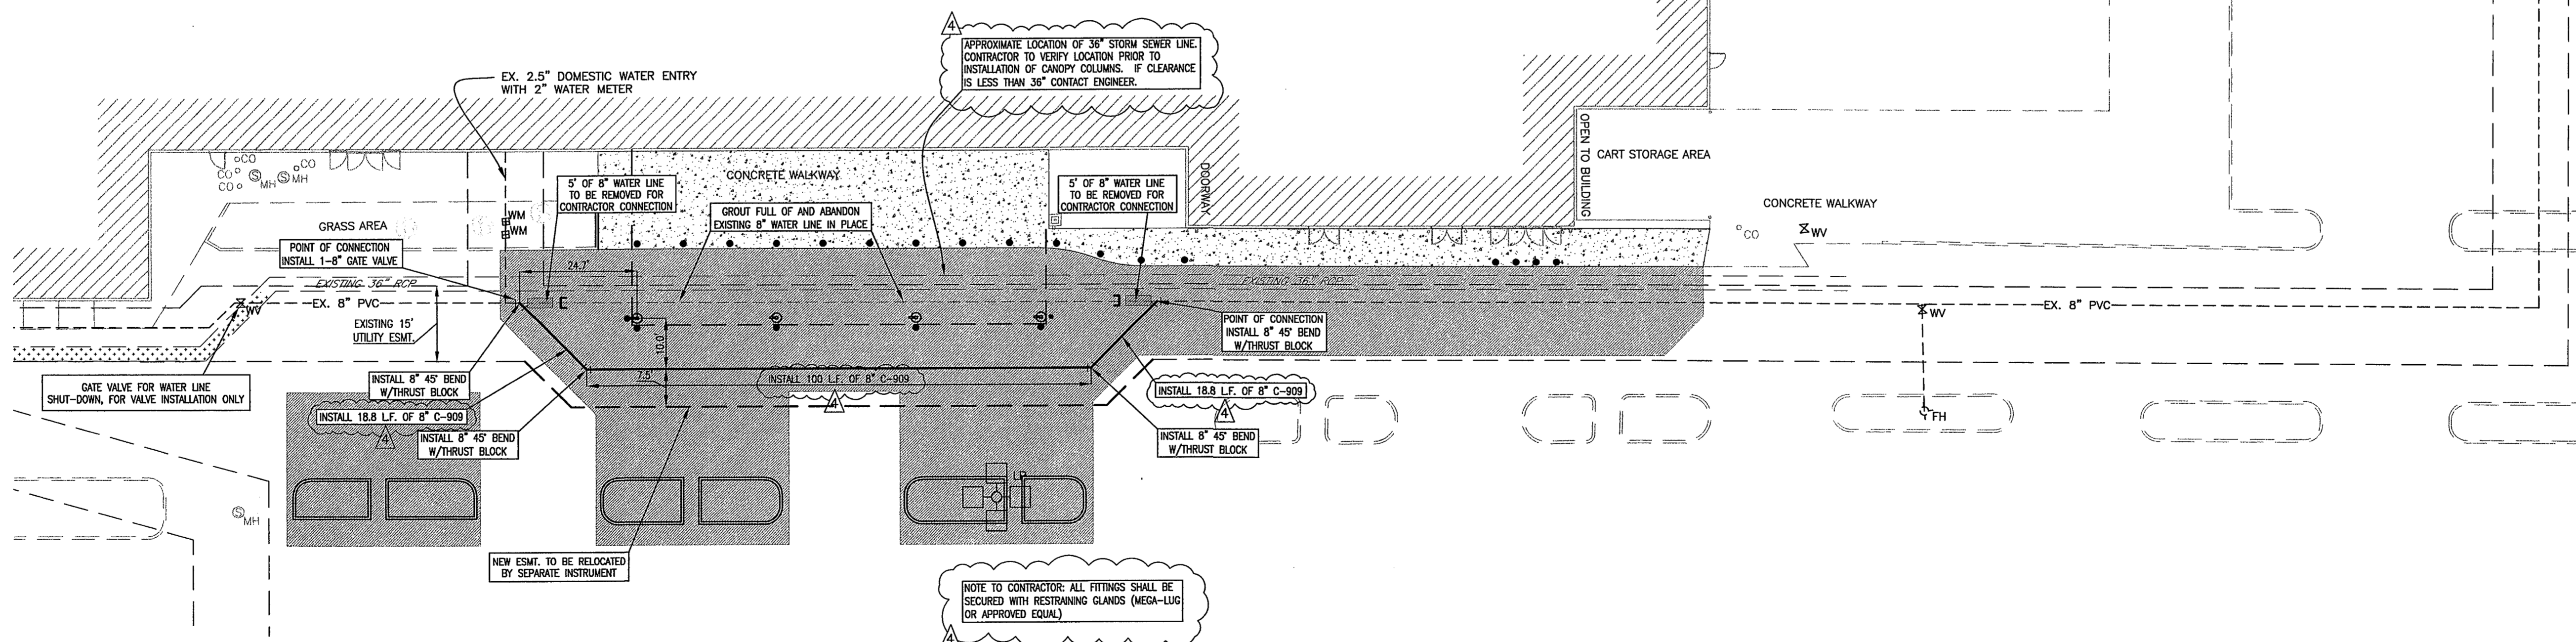

ADAMS CONSULTING ENGINEERS, INC.
 CIVIL • ENVIRONMENTAL ENGINEERS
 500 Main Drive, Suite 1000 • Houston, Texas 77002
 Phone: 817-738-8888 • Fax: 817-738-9171


STIPULATION FOR REUSE
 THIS DRAWING WAS PREPARED FOR THE CONTRACTOR'S USE AT THE CONTRACTOR'S RISK. IT IS NOT TO BE REPRODUCED, COPIED, OR USED FOR ANY OTHER PROJECT, SITE, OR AT A DIFFERENT DATE OF ISSUE. THE CONTRACTOR SHALL BE RESPONSIBLE FOR VERIFYING THE ACCURACY OF ALL INFORMATION AND CONDITIONS PRIOR TO REUSE. THE CONTRACTOR SHALL BE RESPONSIBLE FOR OBTAINING ALL NECESSARY PERMITS AND APPROVALS FOR ANY REUSE OF THIS DRAWING. 

REMODEL
 ADDISON, TEXAS
 CLUB #6376
 JOB NUMBER: 2004-207

ISSUE BLOCK

1	OTP	10/18/04
2	ADA	11/08/04
3	CITY REV	01/24/05

CHECKED BY: BS
 DRAWN BY: CAI
 DOCUMENT DATE: 10/18/04

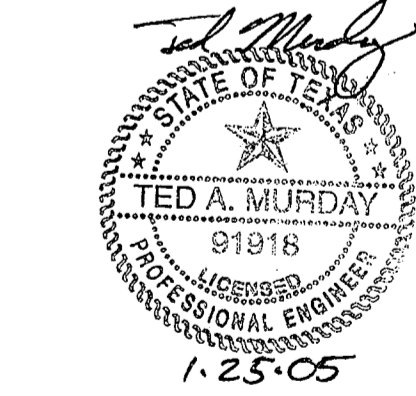

UTILITY PLAN

Jan 24, 2005 - 5:26pm - USER bsims
 \\hai8000\project_data\PROJECTS\2004\2004.207 Sam's #6376 Remodel - Addison TX\01 UTILITY PLAN.dwg