




SOUTH ELEVATION

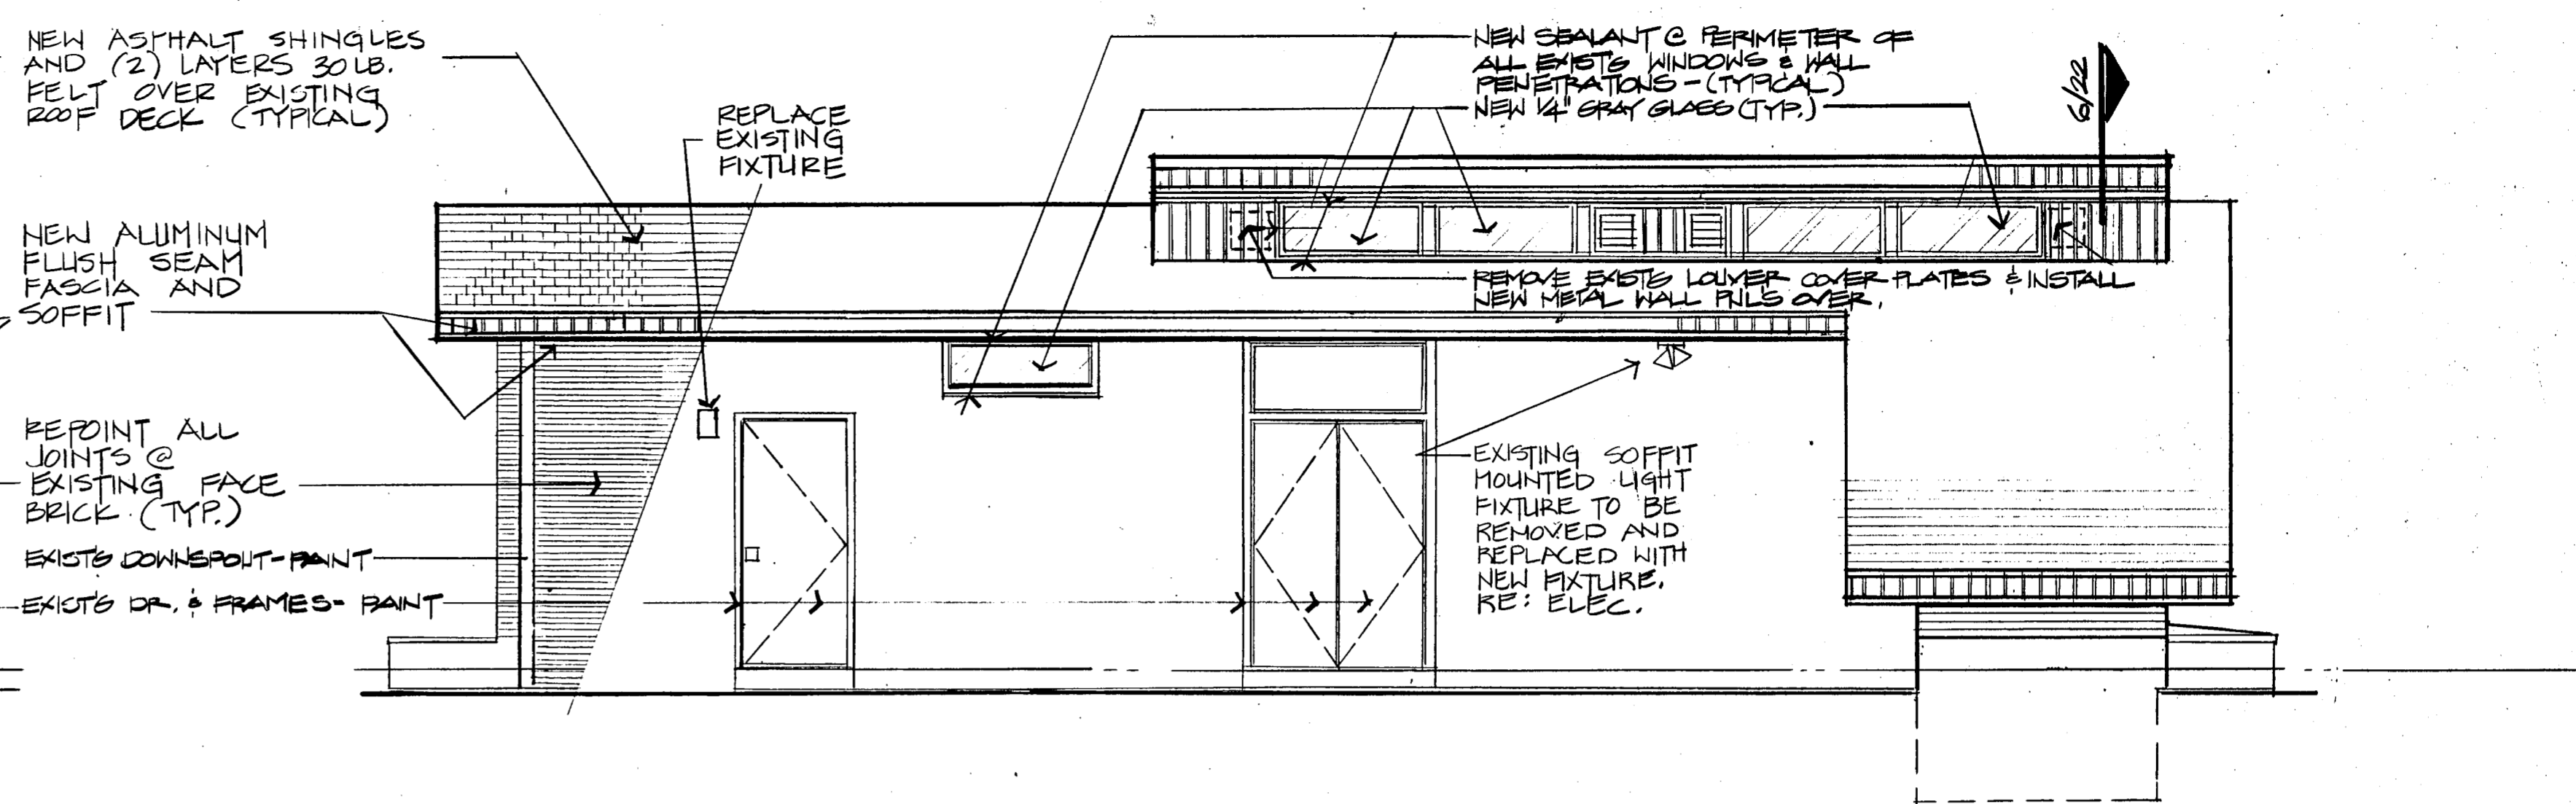

NORTH ELEVATION

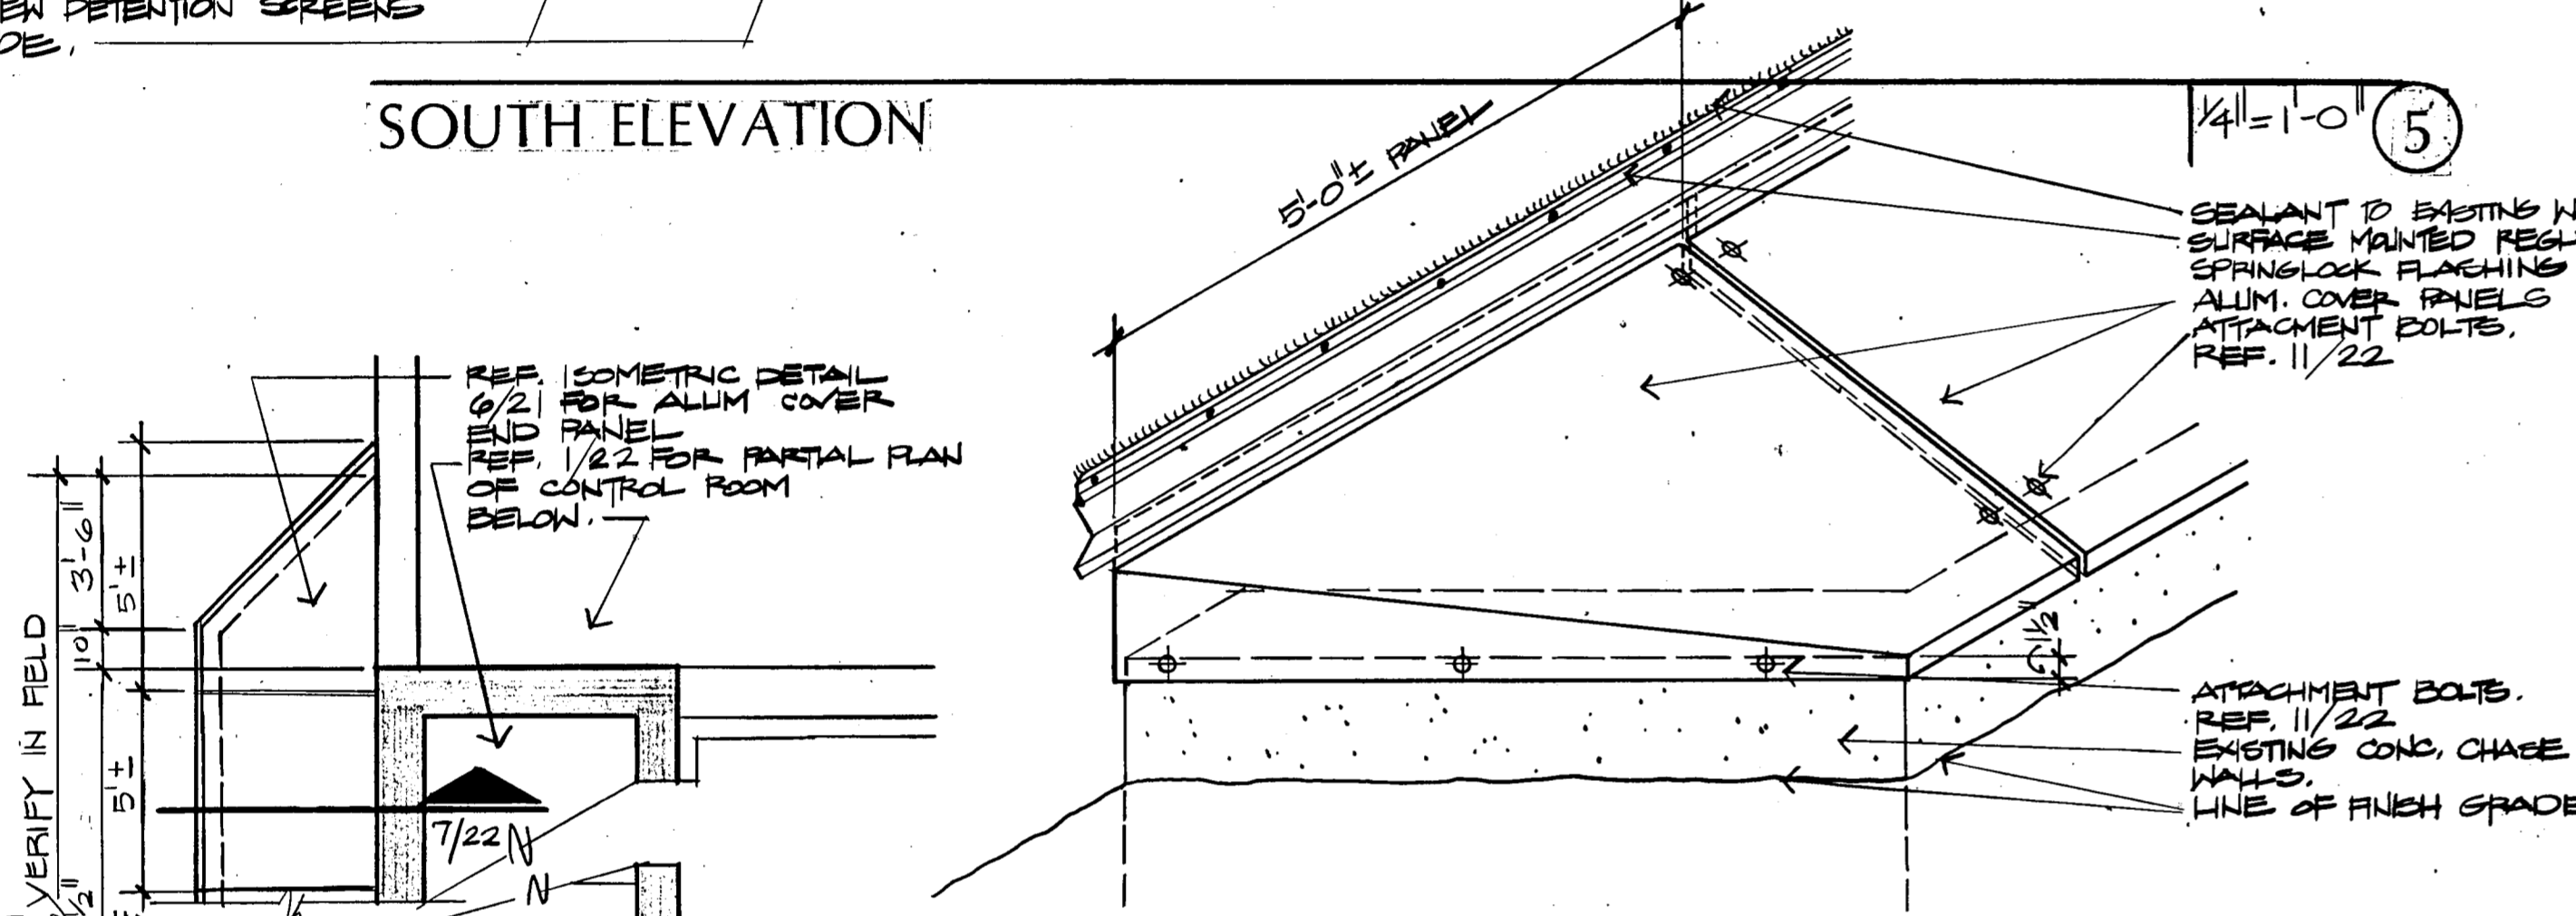


CHASE COVER / END PANEL ISOMETRIC DETAIL

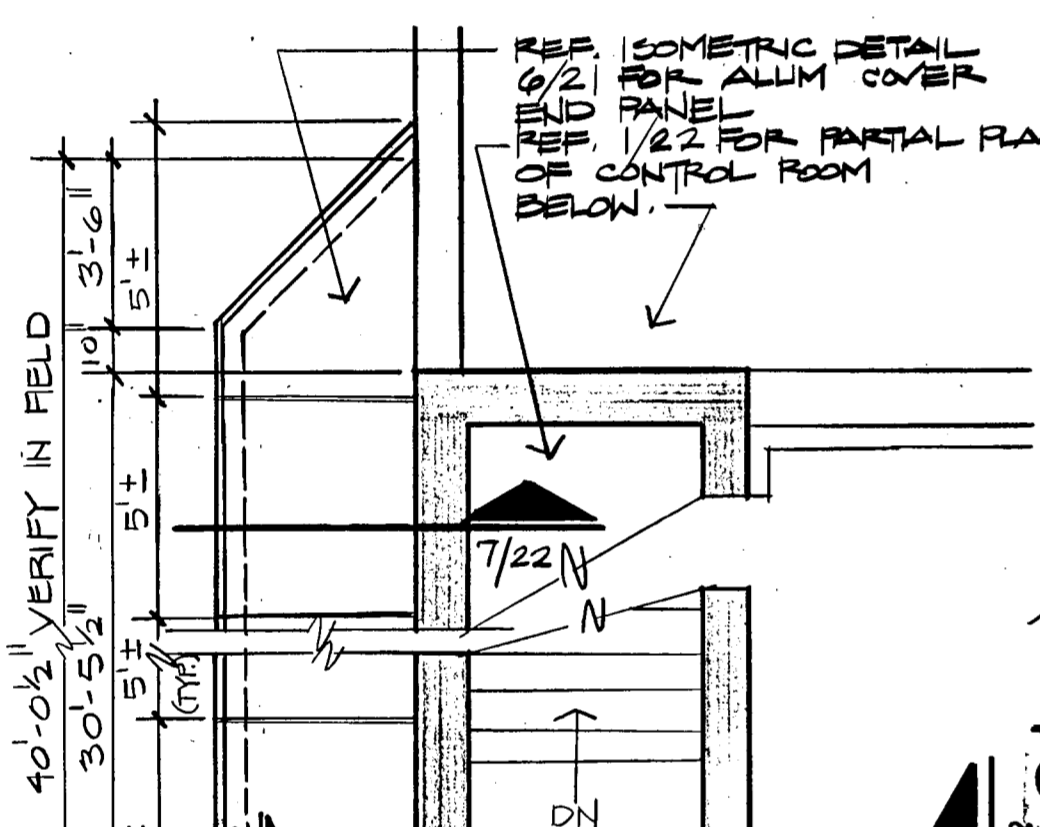


FLOOR PLAN


- REPOINTING NOTES:**
1. REPAIR EXIST. MASONRY AS REQ'D. REPLACE EXIST. DAMAGED W/ NEW IF REQ'D.
 2. RAKE OUT EXIST. MORTAR TO MIN. DEPTH OF 1/2" BY HAND OR POWER TOOLS W/O DAMAGING MASONRY.
 3. CLEAN & REMOVE LOOSE MATERIAL FROM JTS. W/ WATER OR AIR.
 4. APPLY NEW MORTAR IN THIN LAYERS. FINISH W/ TOOLED CONCAVE JT.
 5. CLEAN & REMOVE EXCESS MORTARS, SMears & DROPPINGS.
 6. REFER ALSO TO SECTION 4500 MASONRY RESTORATION & CLEANING.

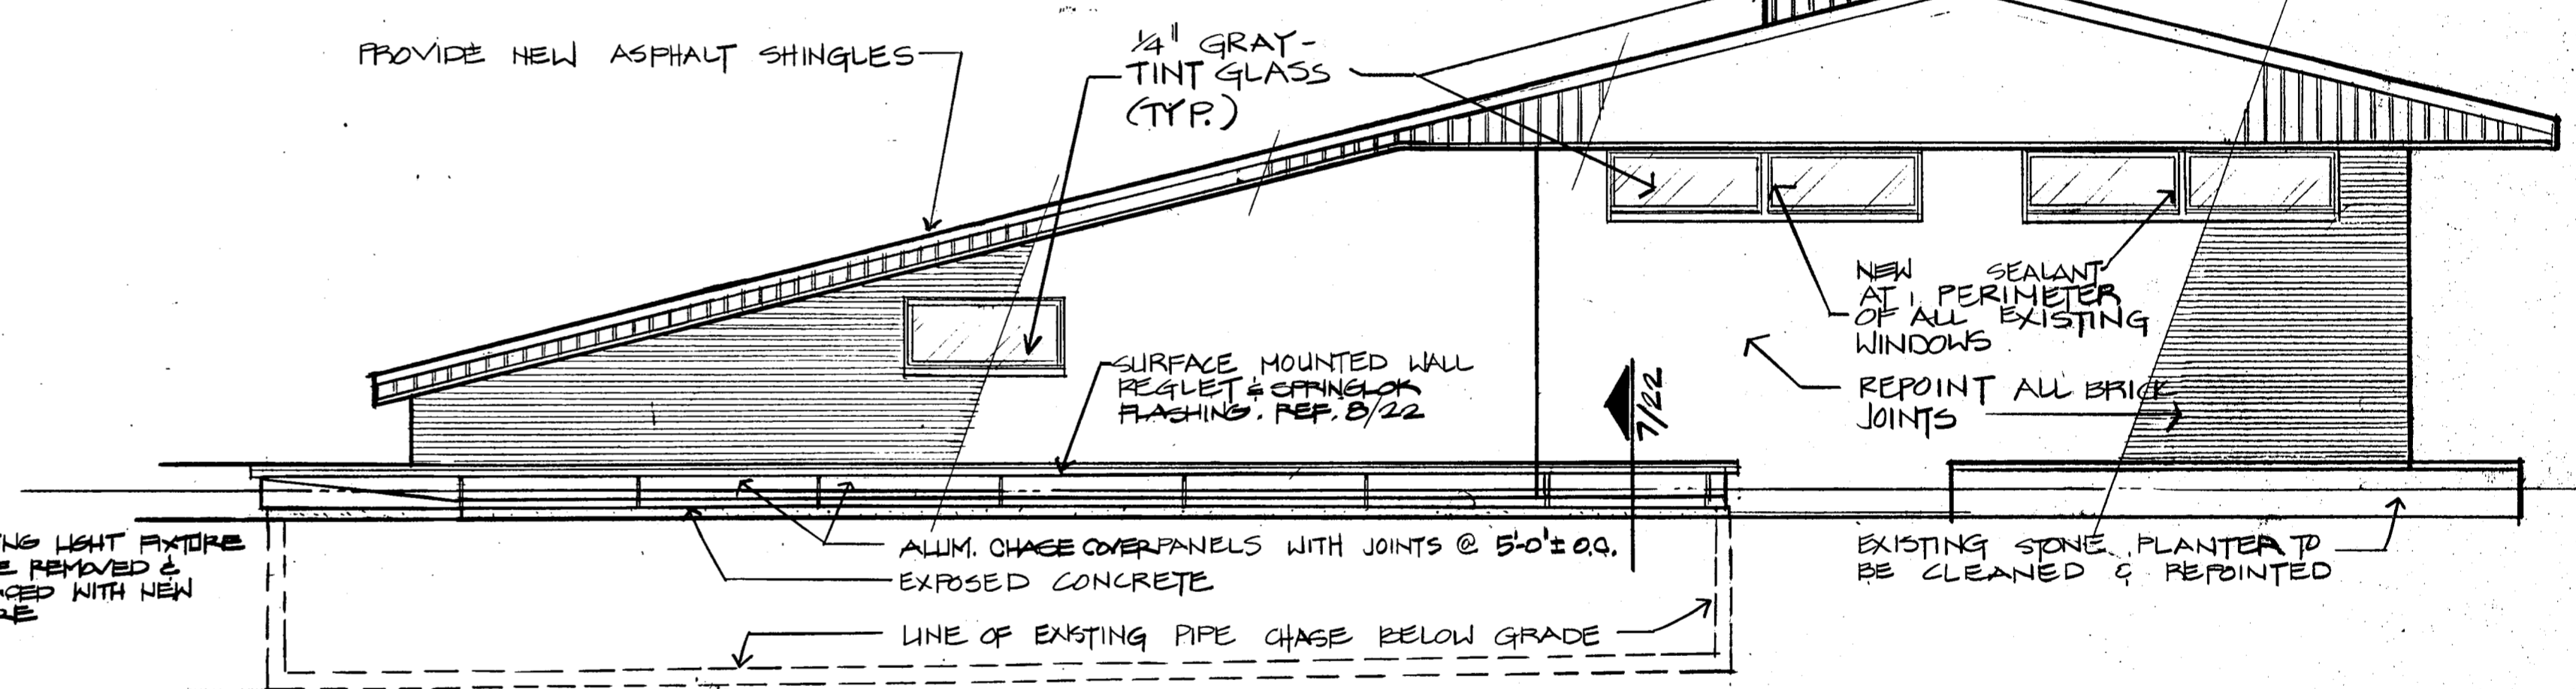

WEST ELEVATION

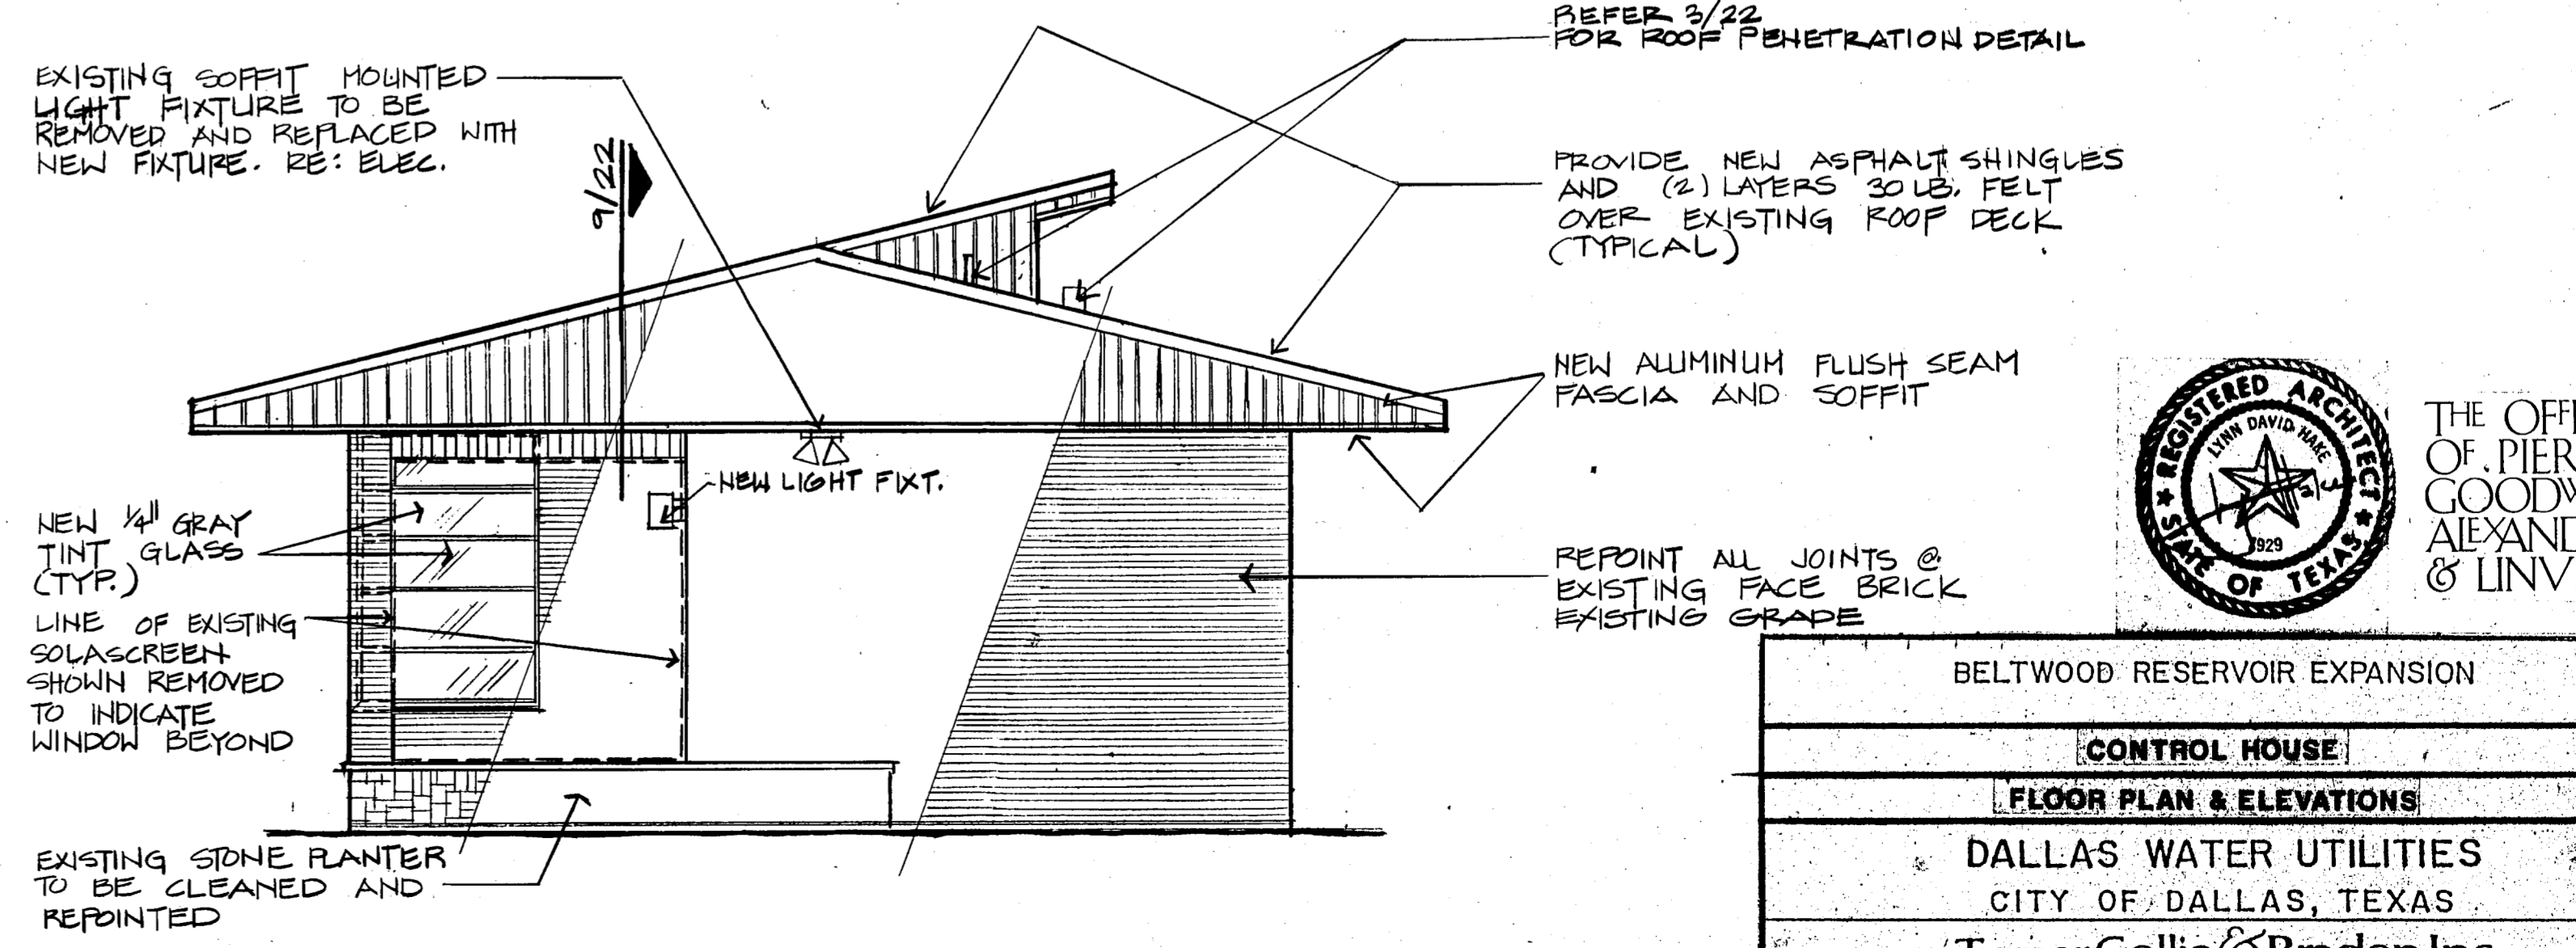

EAST ELEV.

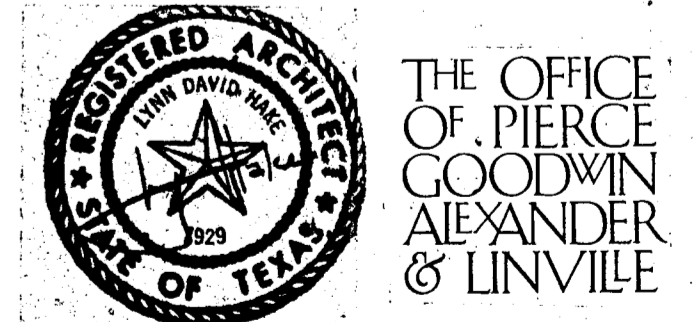

BELTWOOD RESERVOIR EXPANSION		
CONTROL HOUSE		
FLOOR PLAN & ELEVATIONS		
DALLAS WATER UTILITIES CITY OF DALLAS, TEXAS		
Turner Collie & Braden Inc.		
DESIGN	CONTRACT NO.	SHEET NO.
DRAWN	89-79	21
TRACED	FILE NO.	630 Q 700 F
CHECKED		OF 44
DATE		

NO.	DATE	REVISION	APPROVED