
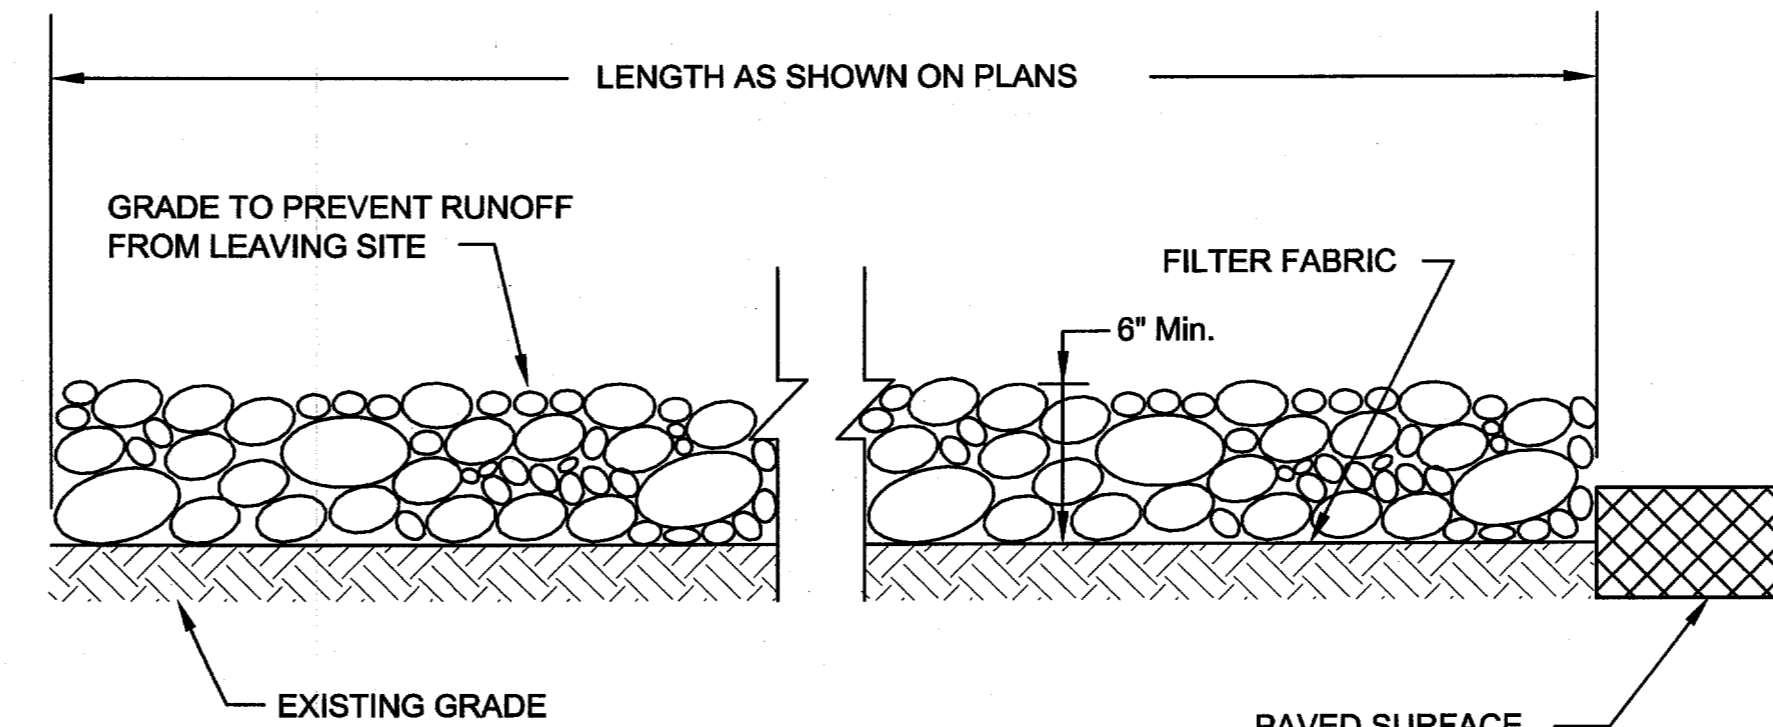


Filename: \\HD-HTGL-1A\Fshare\Drawings\2013\13164-Home 2 Suites Addison\Design Data\Sheets\13164-C-ERO02.dwg
 Date: Friday, January 10, 2014 Time: 2:15 PM Plotted by: Jeremy Gonzalez


STABILIZED CONSTRUCTION ENTRANCE CONSTRUCTION SPECIFICATIONS

1. STONE SIZE - USE 3"-5" COURSE AGGREGATE, OR RECLAIMED OR RECYCLED CONCRETE EQUIVALENT.
2. LENGTH - AS REQUIRED, BUT NOT LESS THAN 50 FEET.
3. THICKNESS - NOT LESS THAN SIX (6) INCHES.
4. WIDTH - FIFTEEN (15) FOOT MINIMUM, BUT NOT LESS THAN THE FULL WIDTH AT POINTS WHERE INGRESS OR EGRESS OCCURS.
5. FILTER CLOTH - WILL BE PLACED OVER THE ENTIRE AREA PRIOR TO PLACING OF STONE. FILTER WILL NOT BE REQUIRED ON A SINGLE FAMILY RESIDENCE LOT.
6. SURFACE WATER - ALL SURFACE WATER FLOWING OR DIVERTED TOWARD CONSTRUCTION ENTRANCES SHALL BE PIPED ACROSS THE ENTRANCE. IF PIPING IS IMPRACTICAL, A MOUNTABLE BERM WITH 5:1 SLOPES WILL BE PERMITTED.
7. MAINTENANCE - THE ENTRANCE SHALL BE MAINTAINED IN A CONDITION WHICH WILL PREVENT TRACKING OR FLOWING OF SEDIMENT ONTO RIGHTS-OF-WAY. THIS MAY REQUIRE PERIODIC TOP DRESSING WITH ADDITIONAL STONE AS CONDITIONS DEMAND REPAIR AND/OR CLEANOUT OF ANY MEASURES USED TO TRAP SEDIMENT. ALL SEDIMENT SPILLED, DROPPED, WASHED, OR TRACKED ONTO PUBLIC RIGHTS-OF-WAY MUST BE REMOVED IMMEDIATELY.
8. WASHING - WHEELS SHALL BE CLEANED TO REMOVE SEDIMENT PRIOR TO ENTRANCE ONTO PUBLIC RIGHTS-OF-WAY. WHEN WASHING IS REQUIRED, IT SHALL BE DONE ON AN AREA STABILIZED WITH STONE AND WHICH DRAINS INTO AN APPROVED SEDIMENT TRAPPING.
9. PERIODIC INSPECTION AND NEEDED MAINTENANCE SHALL BE PROVIDED AFTER EACH RAINFALL OF 1/2 INCH OR GREATER.

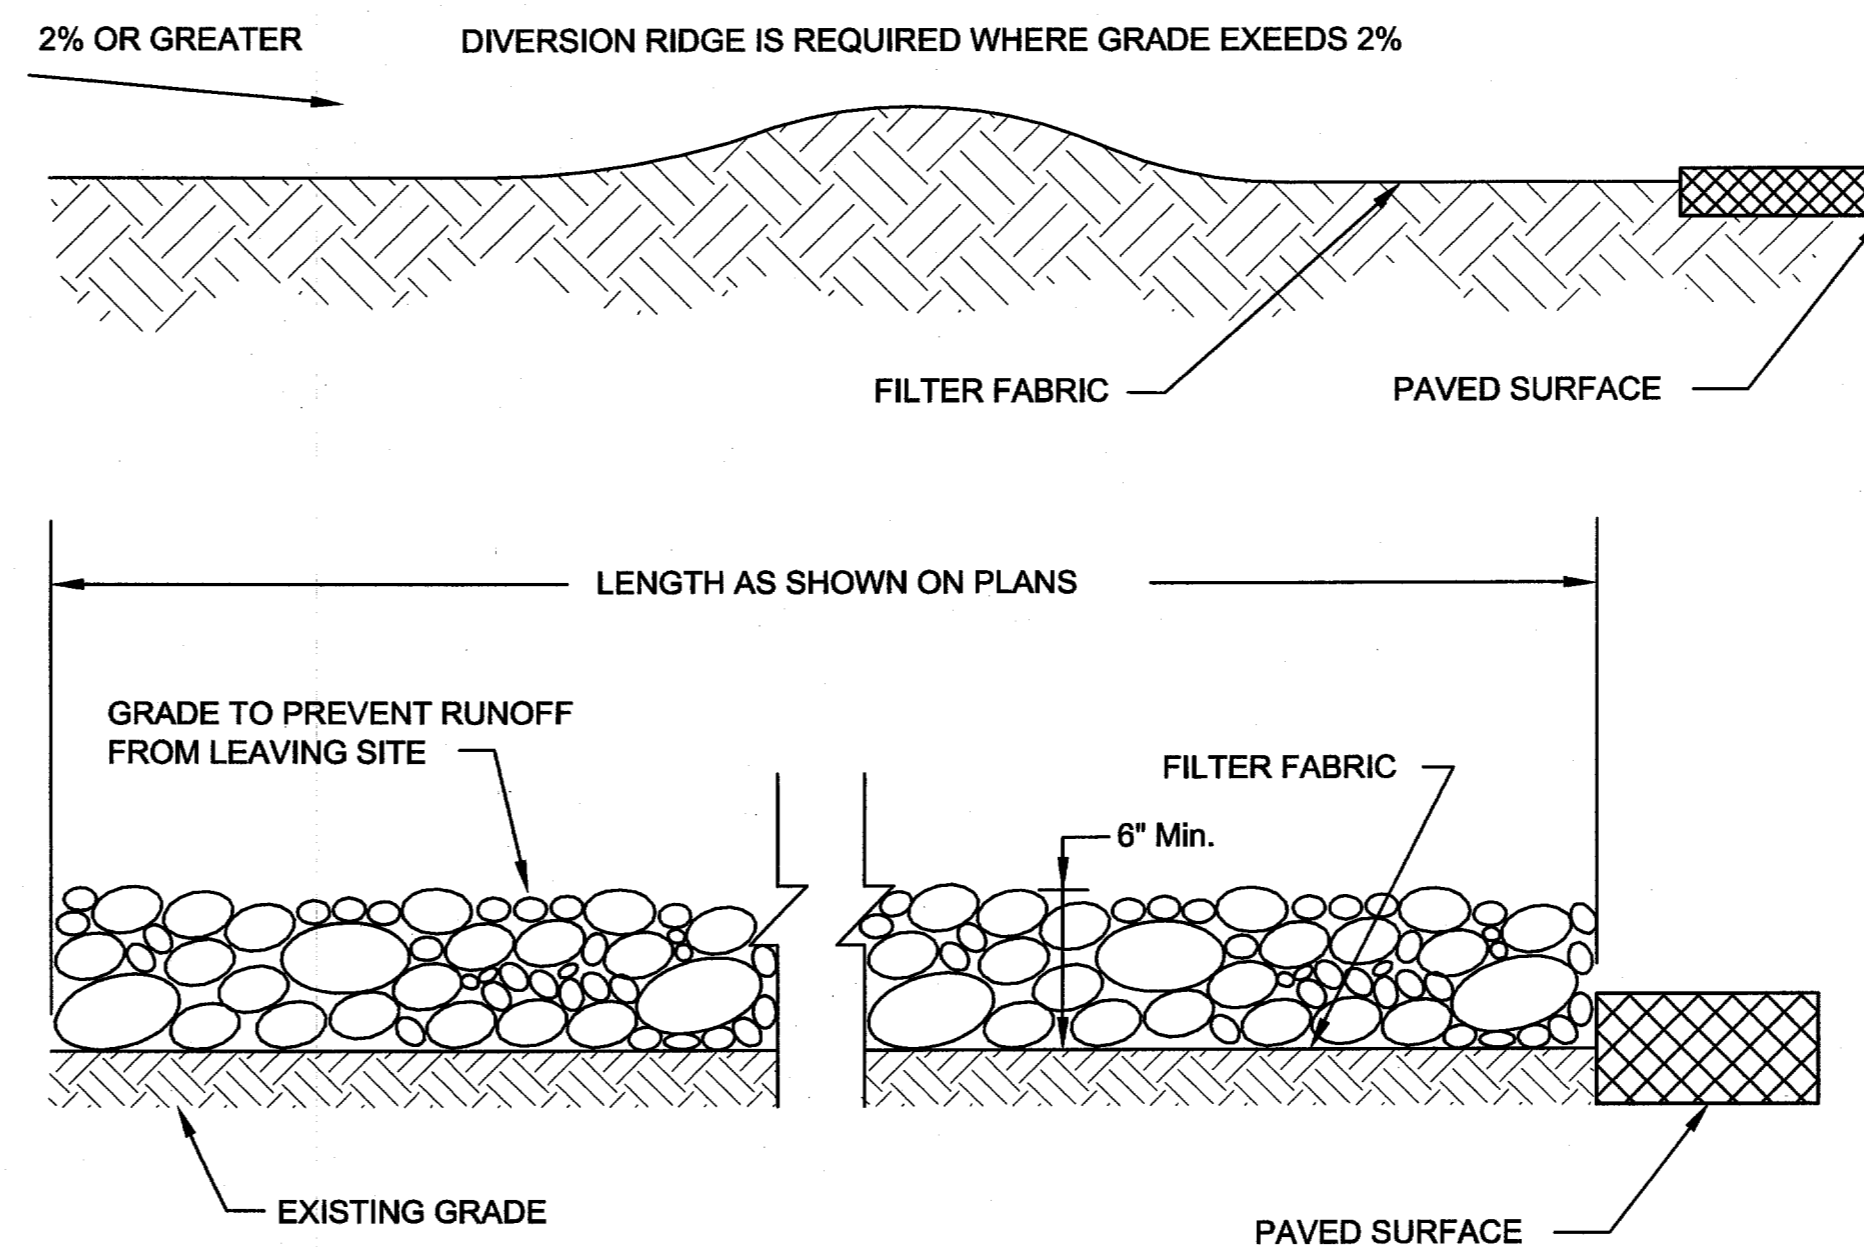

PROFILE VIEW

SECTION A-A

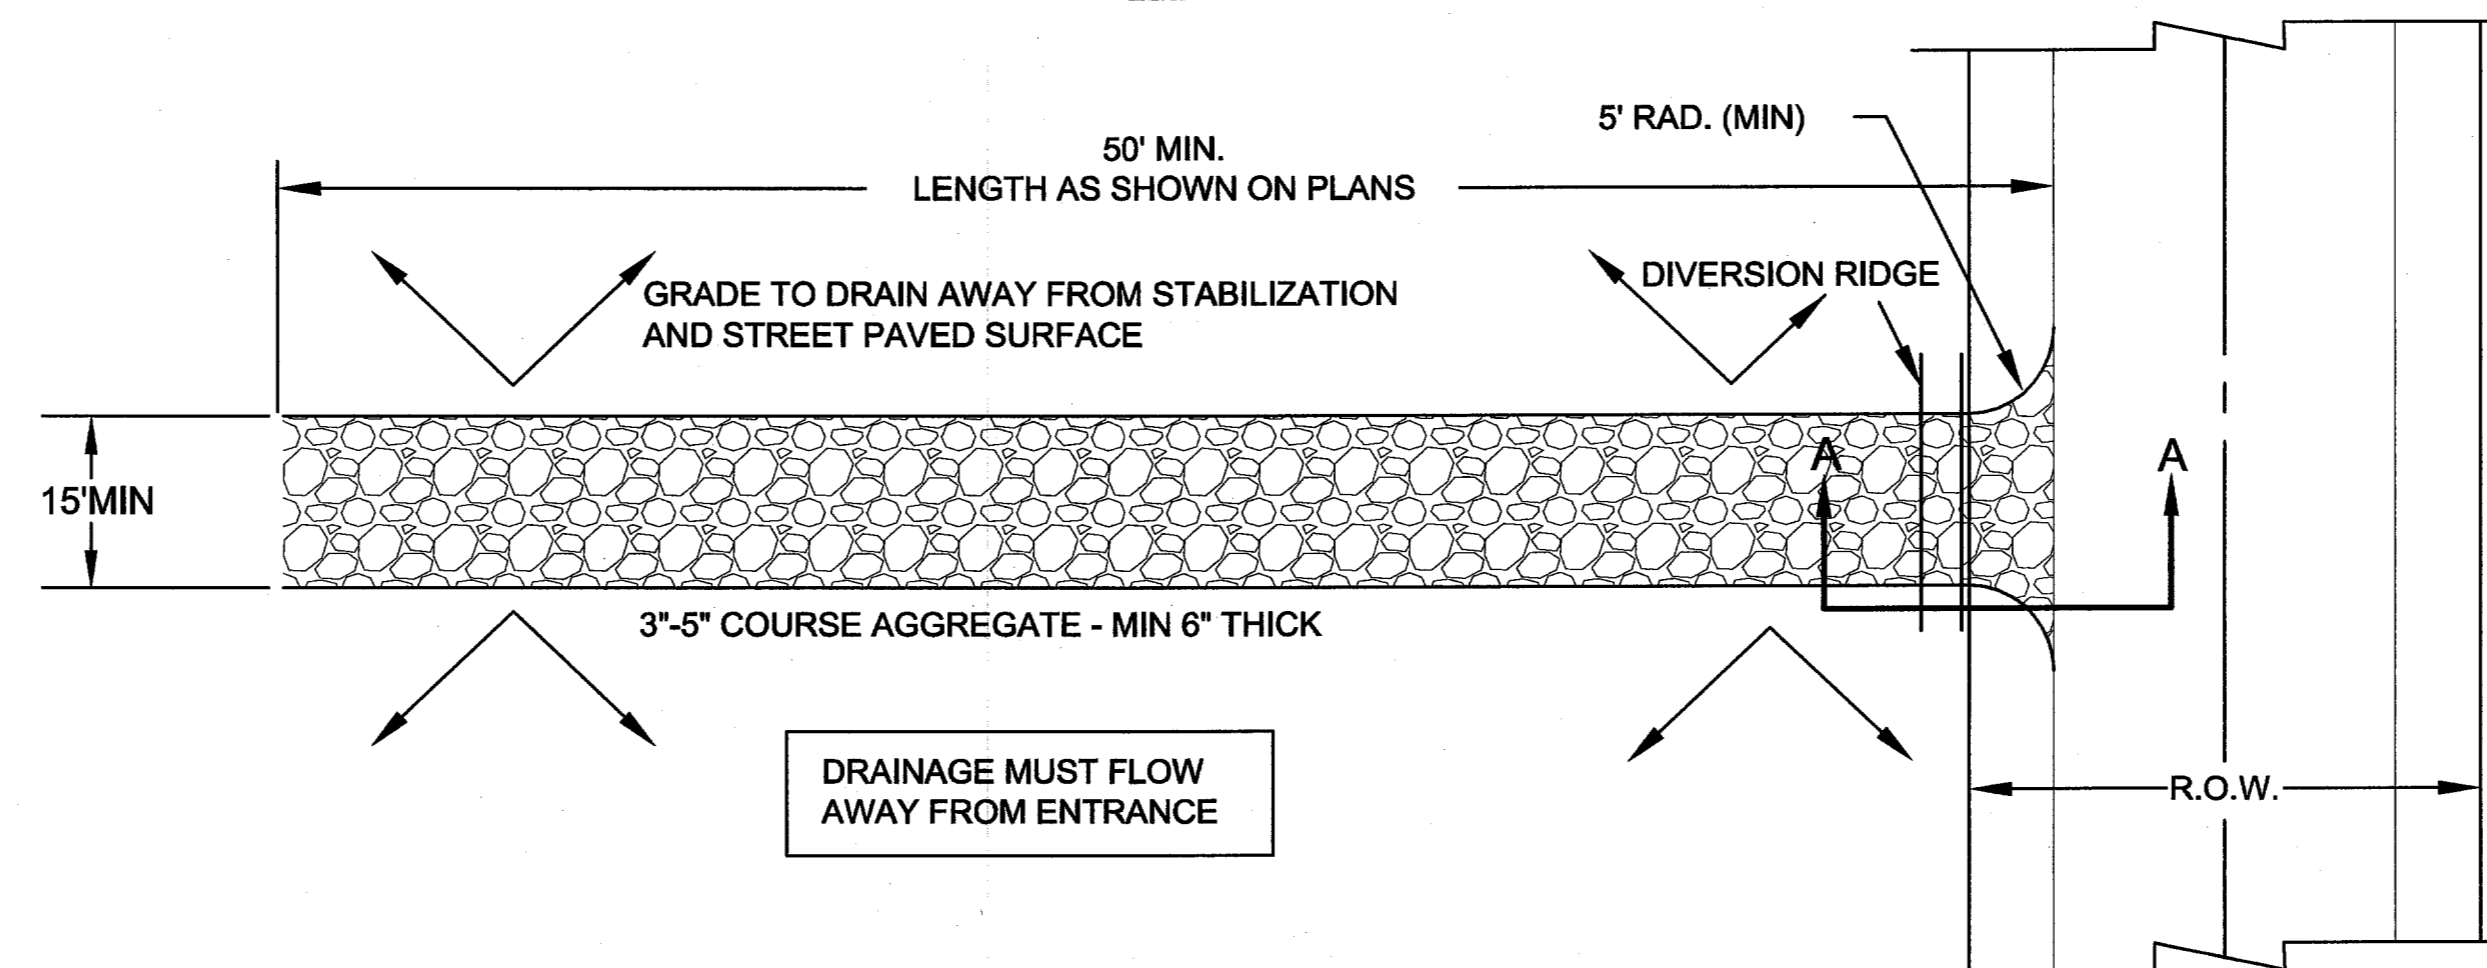

PLAN VIEW

STABILIZED CONSTRUCTION ENTRANCE SCALE: N.T.S.

RICHARD CARSON, JR.
 LICENSED PROFESSIONAL ENGINEER
 01/10/14

NO.	REVISION	DATE

Piburn & Carson, LLC
9555 Forest Ln., Suite 200
Dallas, Texas 75243
Ph: (214) 328-2000 Fax: (214) 328-2012
www.piburncarson.com email@piburncarson.com
Surveying Firm #10081-00 Engineering Firm #12324

EROSION CONTROL DETAILS
PARKING LOT
SITE DEVELOPMENT
PUBLIC WORKS DEPARTMENT
TOWN OF ADDISON, TEXAS

DESIGN	DRAWN	DATE	SCALE	NOTES	FILE	NO.
RC	JRG	1/10/14	1"=20'	PC	-	-

