




Sheet Number: **301**  
 Project Number: **4020-00**

**BELT LINE/QUORUM SHOPPING CENTER**  
 4933 - 4945 BELT LINE ROAD  
 ADDISON, TX 75254


**PHILLIP SHEPHERD ARCHITECTS, INC.**  
 Architecture  
 Interiors  
 Planning  
 A Texas Corporation  
 105 Turtle Creek Blvd.  
 Dallas, Texas 75207  
 214-363-2050  
 Fax: 214-691-5090

Date: 24 FEB.04  
 Revision:


© COPYRIGHT

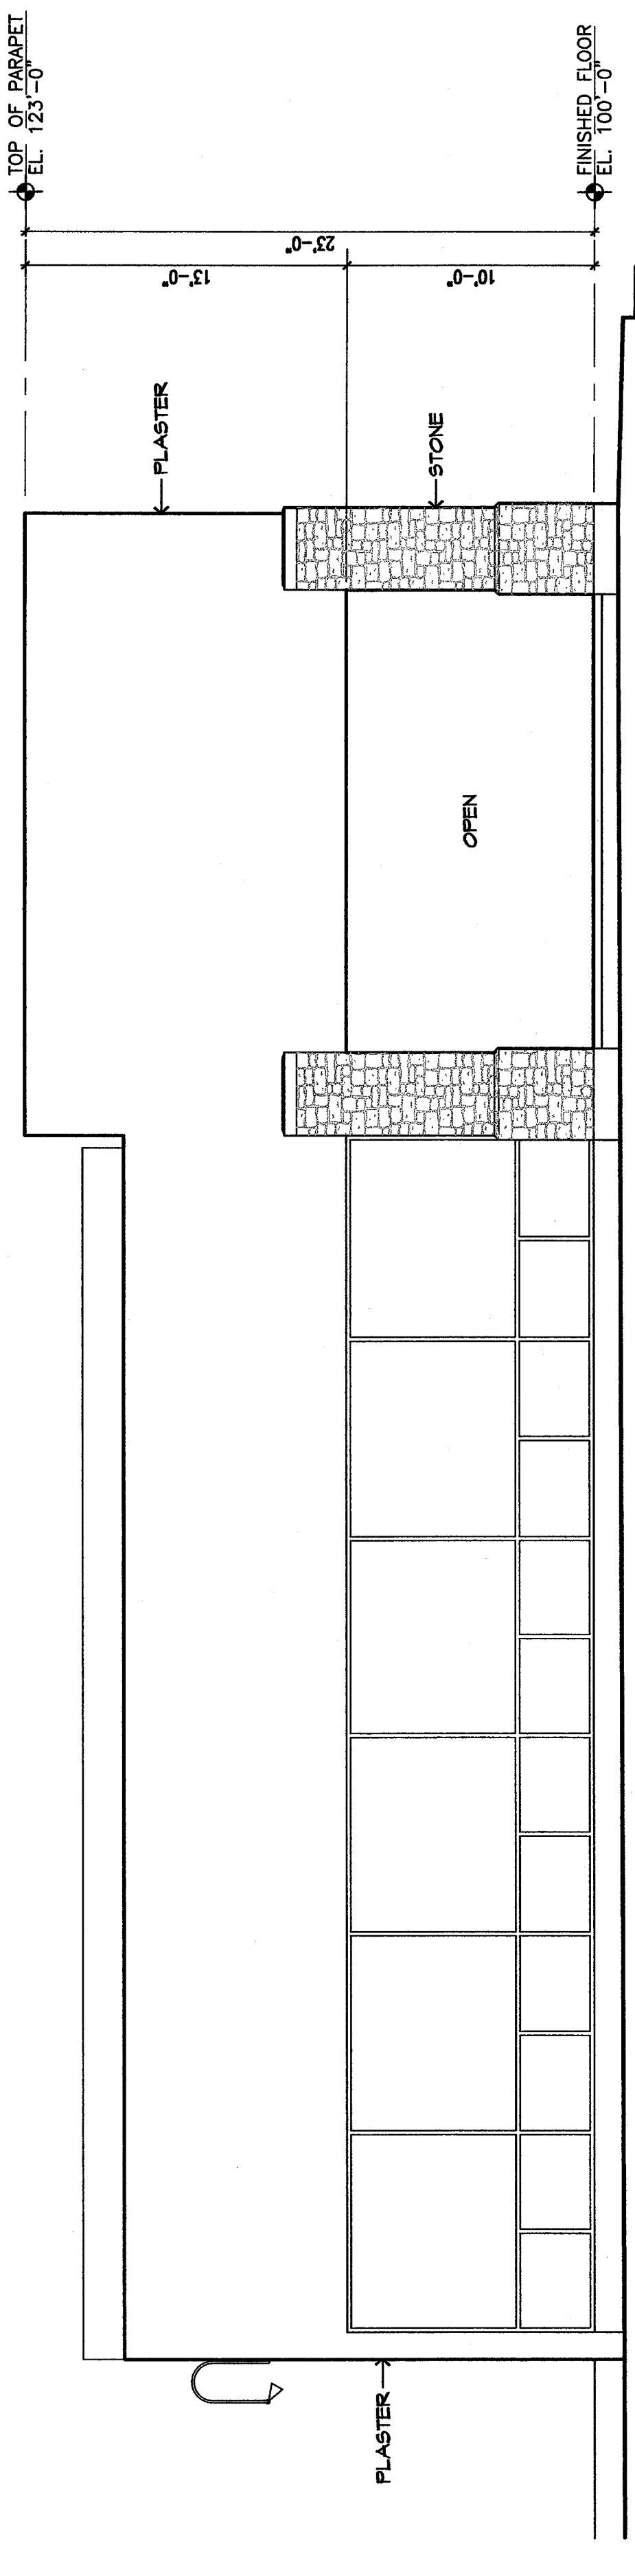


**04 WEST ELEVATION**  
 SCALE: 3/16" = 1'-0"

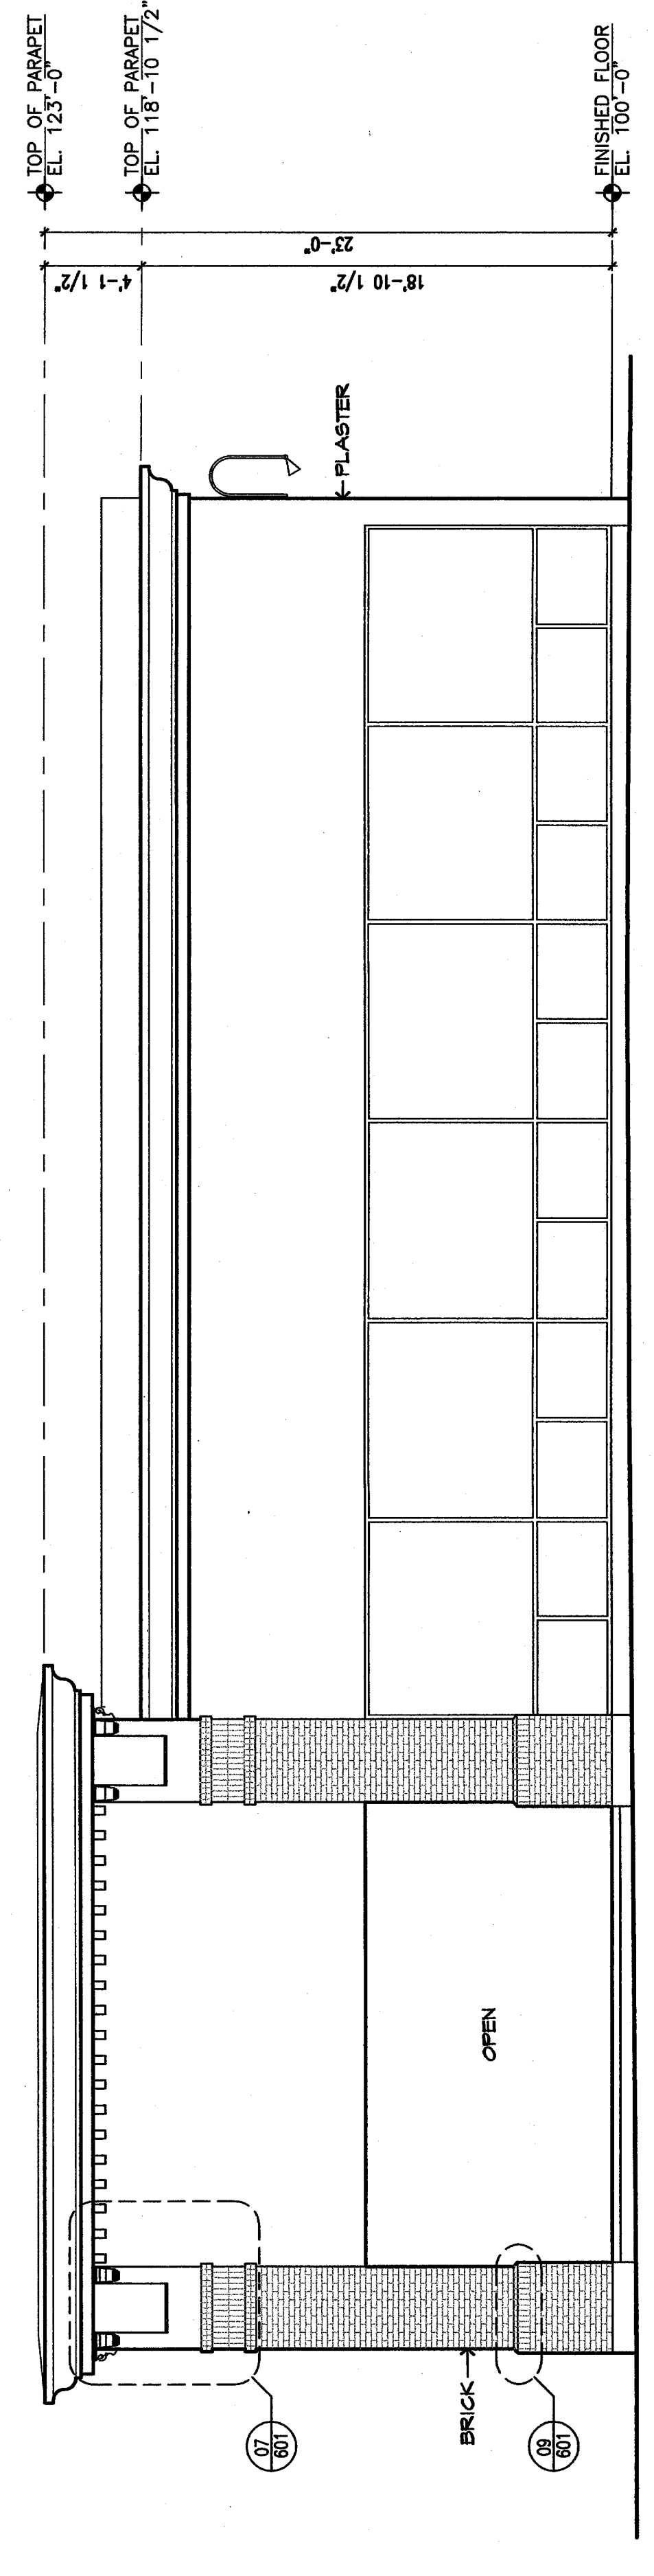

**03 EAST ELEVATION**  
 SCALE: 3/16" = 1'-0"

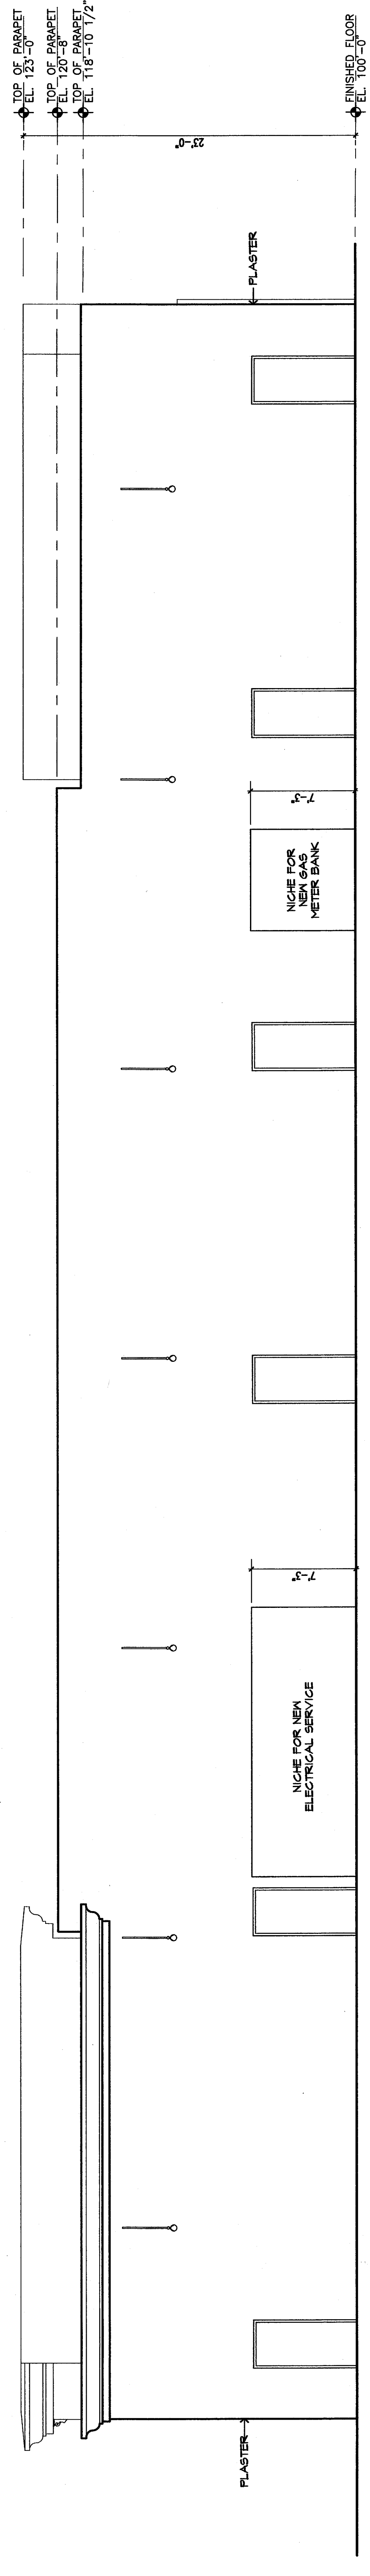

**02 NORTH ELEVATION**  
 SCALE: 3/16" = 1'-0"

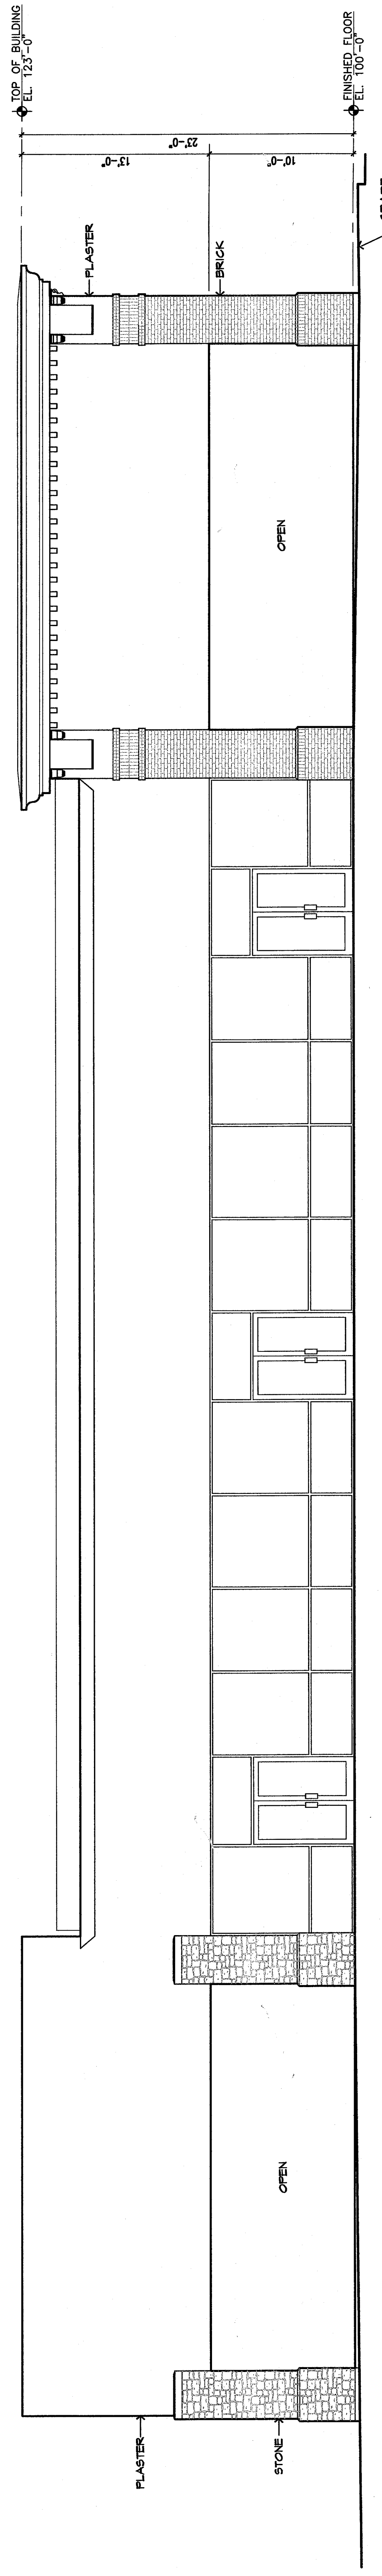

**01 SOUTH ELEVATION**  
 SCALE: 3/16" = 1'-0"