


01  
**Belway Development Co.**  
 4333 BELTUNE ROAD  
 4646 BELTUNE ROAD  
 400506, TX 75254


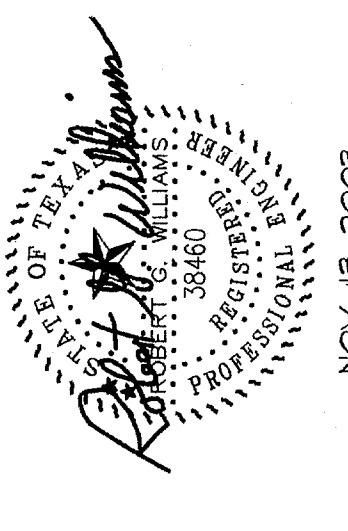


NOV. 15, 2023  
 The seal appearing on this document was authorized by Robert C. Williams, P.E. 38460 No. 15, 2023. This is a notification to the responsible engineer under the Texas Engineering Act.

**BELWAY DEVELOPMENT CO.**  
 BELTUNE QUORUM SHOPPING CENTER

revisions

date 11/13/23  
 job no.  
 sheet title  
**HIGH ROOF FRAMING PLAN**  
 sheet no.

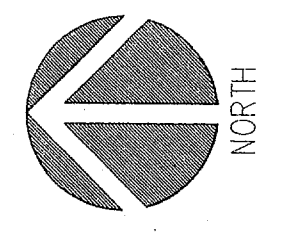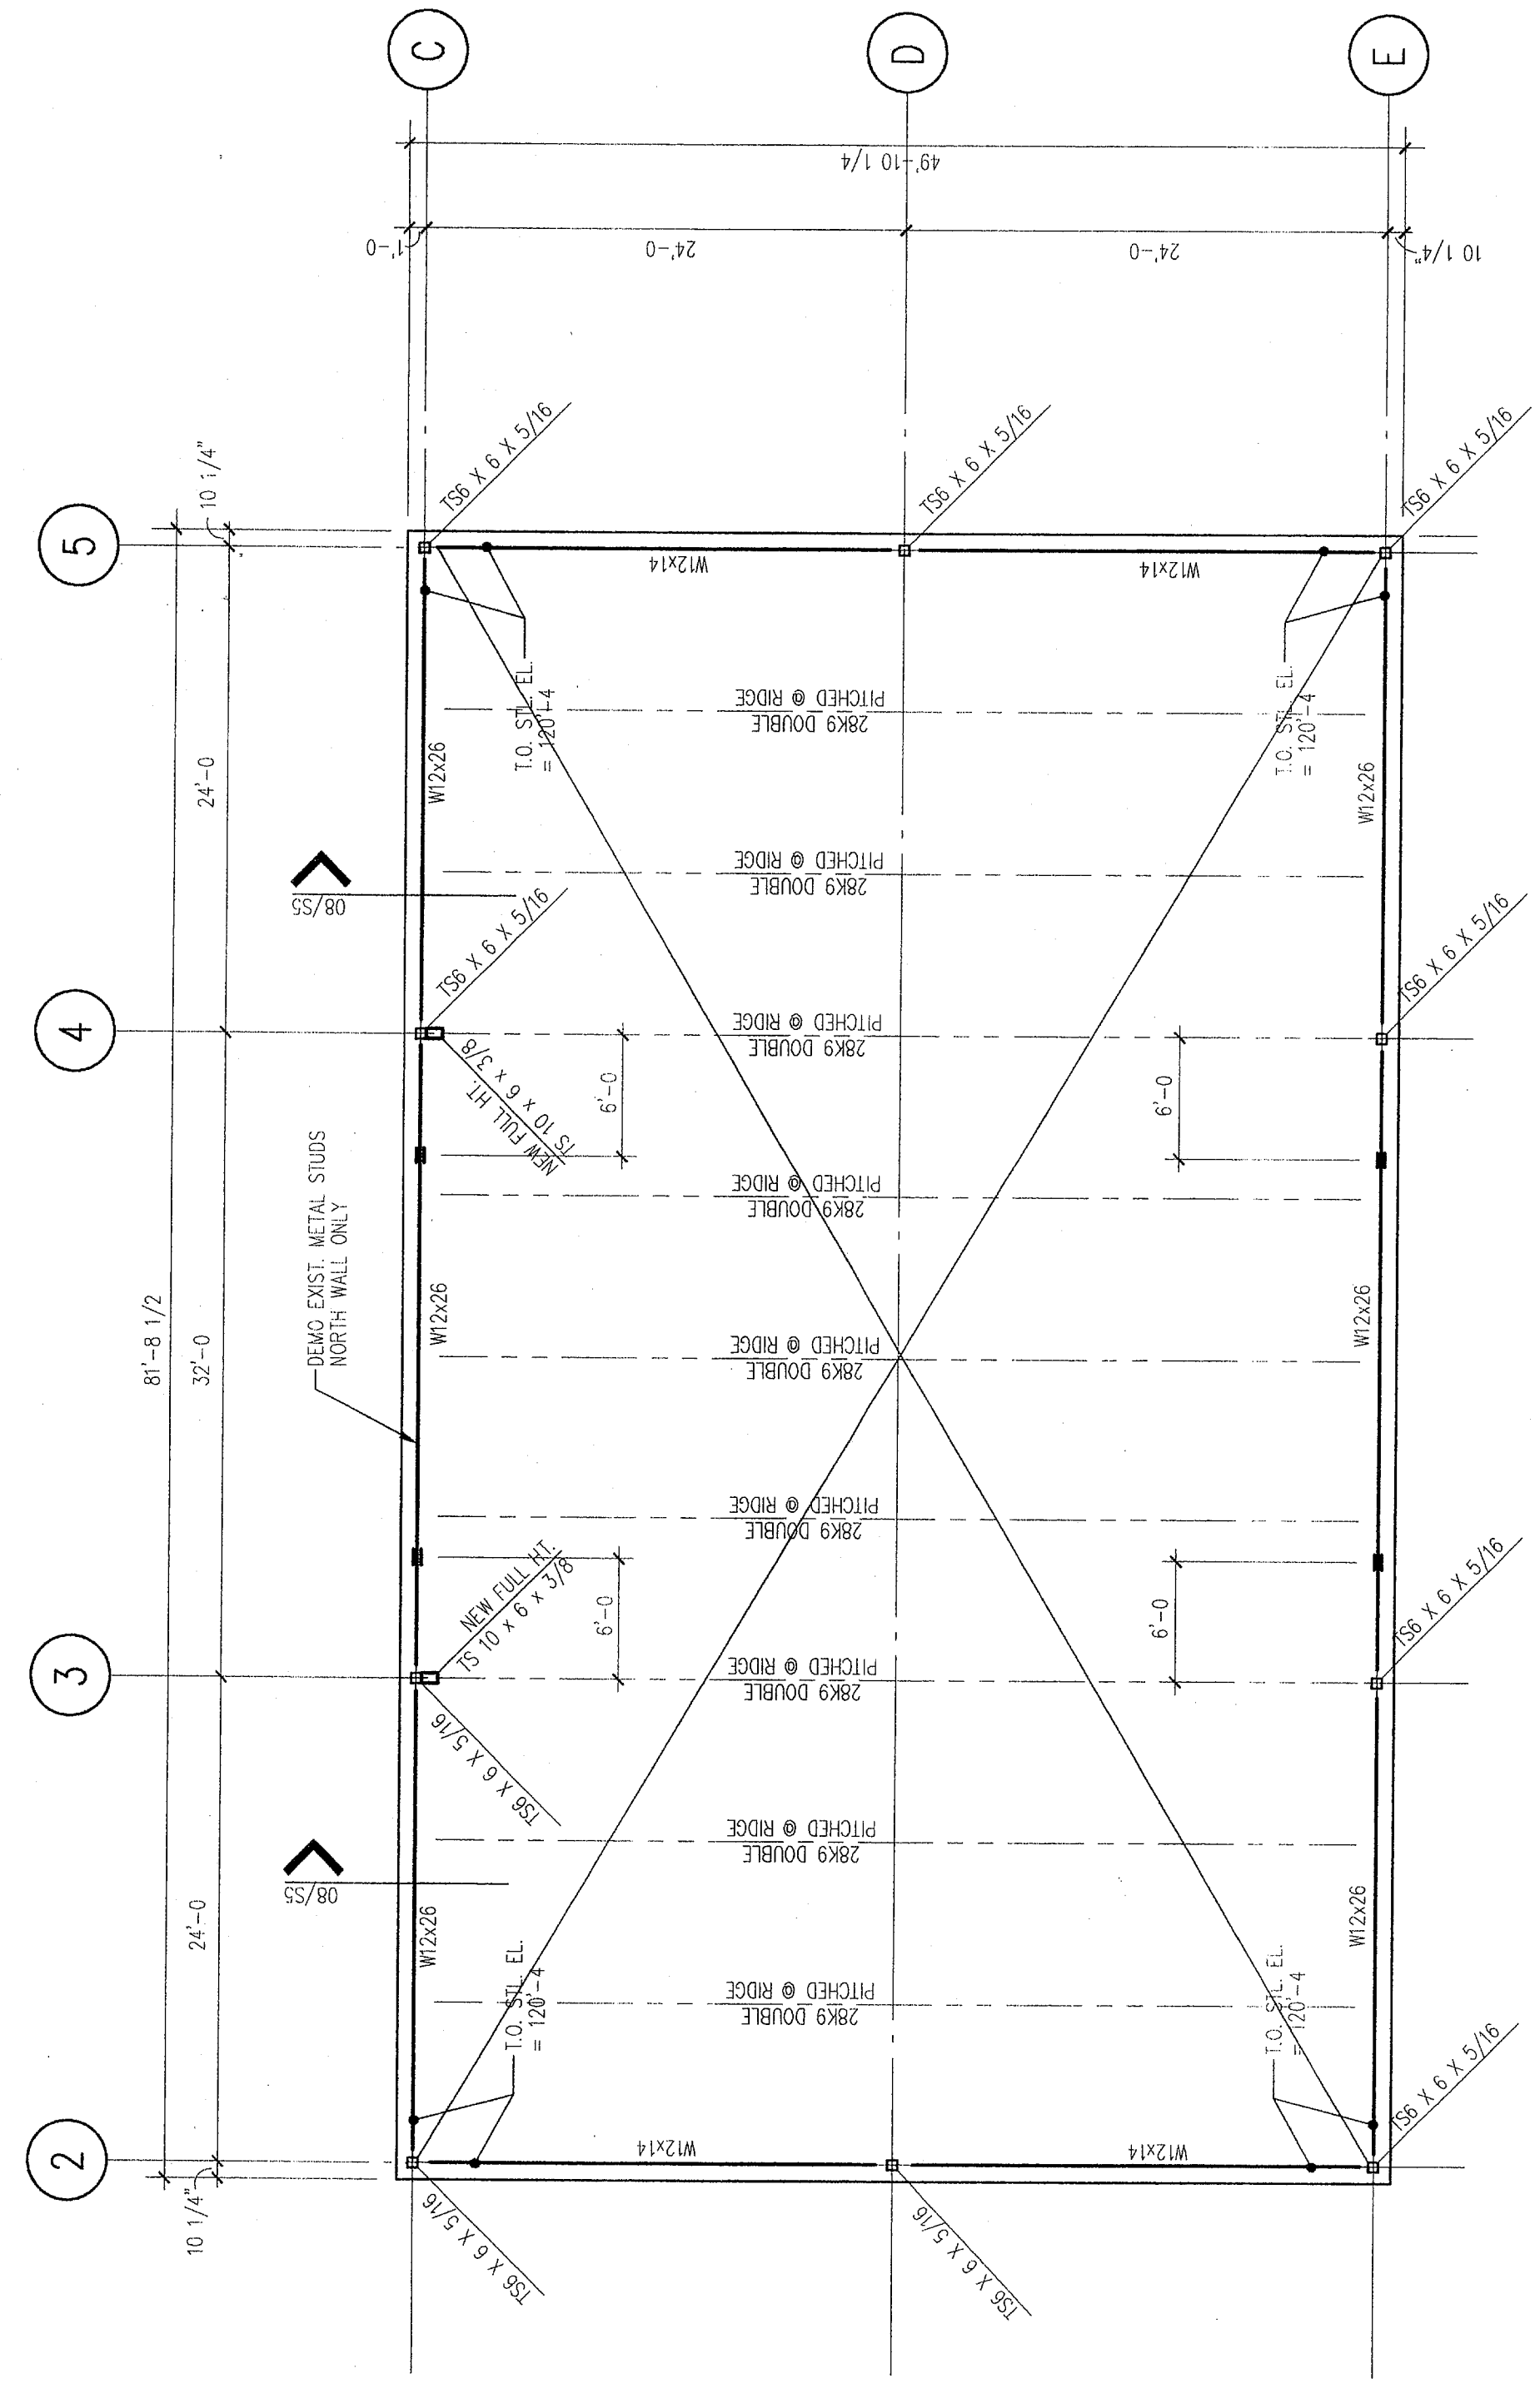

**01 HIGH ROOF FRAMING PLAN**  
 SCALE 1/8" = 1'-0"  
 DIMENSIONS AND LOCATIONS AS NOTED OR BY REFERENCE.  
 EXISTING METAL DECK IS 1 1/2" TYP. 30' ON DIA.

© Copyright 2023 Belway Development Co. All Rights Reserved.  
 This drawing is the property of Belway Development Co. and is not to be reproduced, stored in a retrieval system, or transmitted in any form or by any means, electronic, mechanical, photocopying, recording, or by any information storage and retrieval system, without the prior written authorization of Belway Development Co. in writing.