



SECTION C-C
SCALE 1/2"

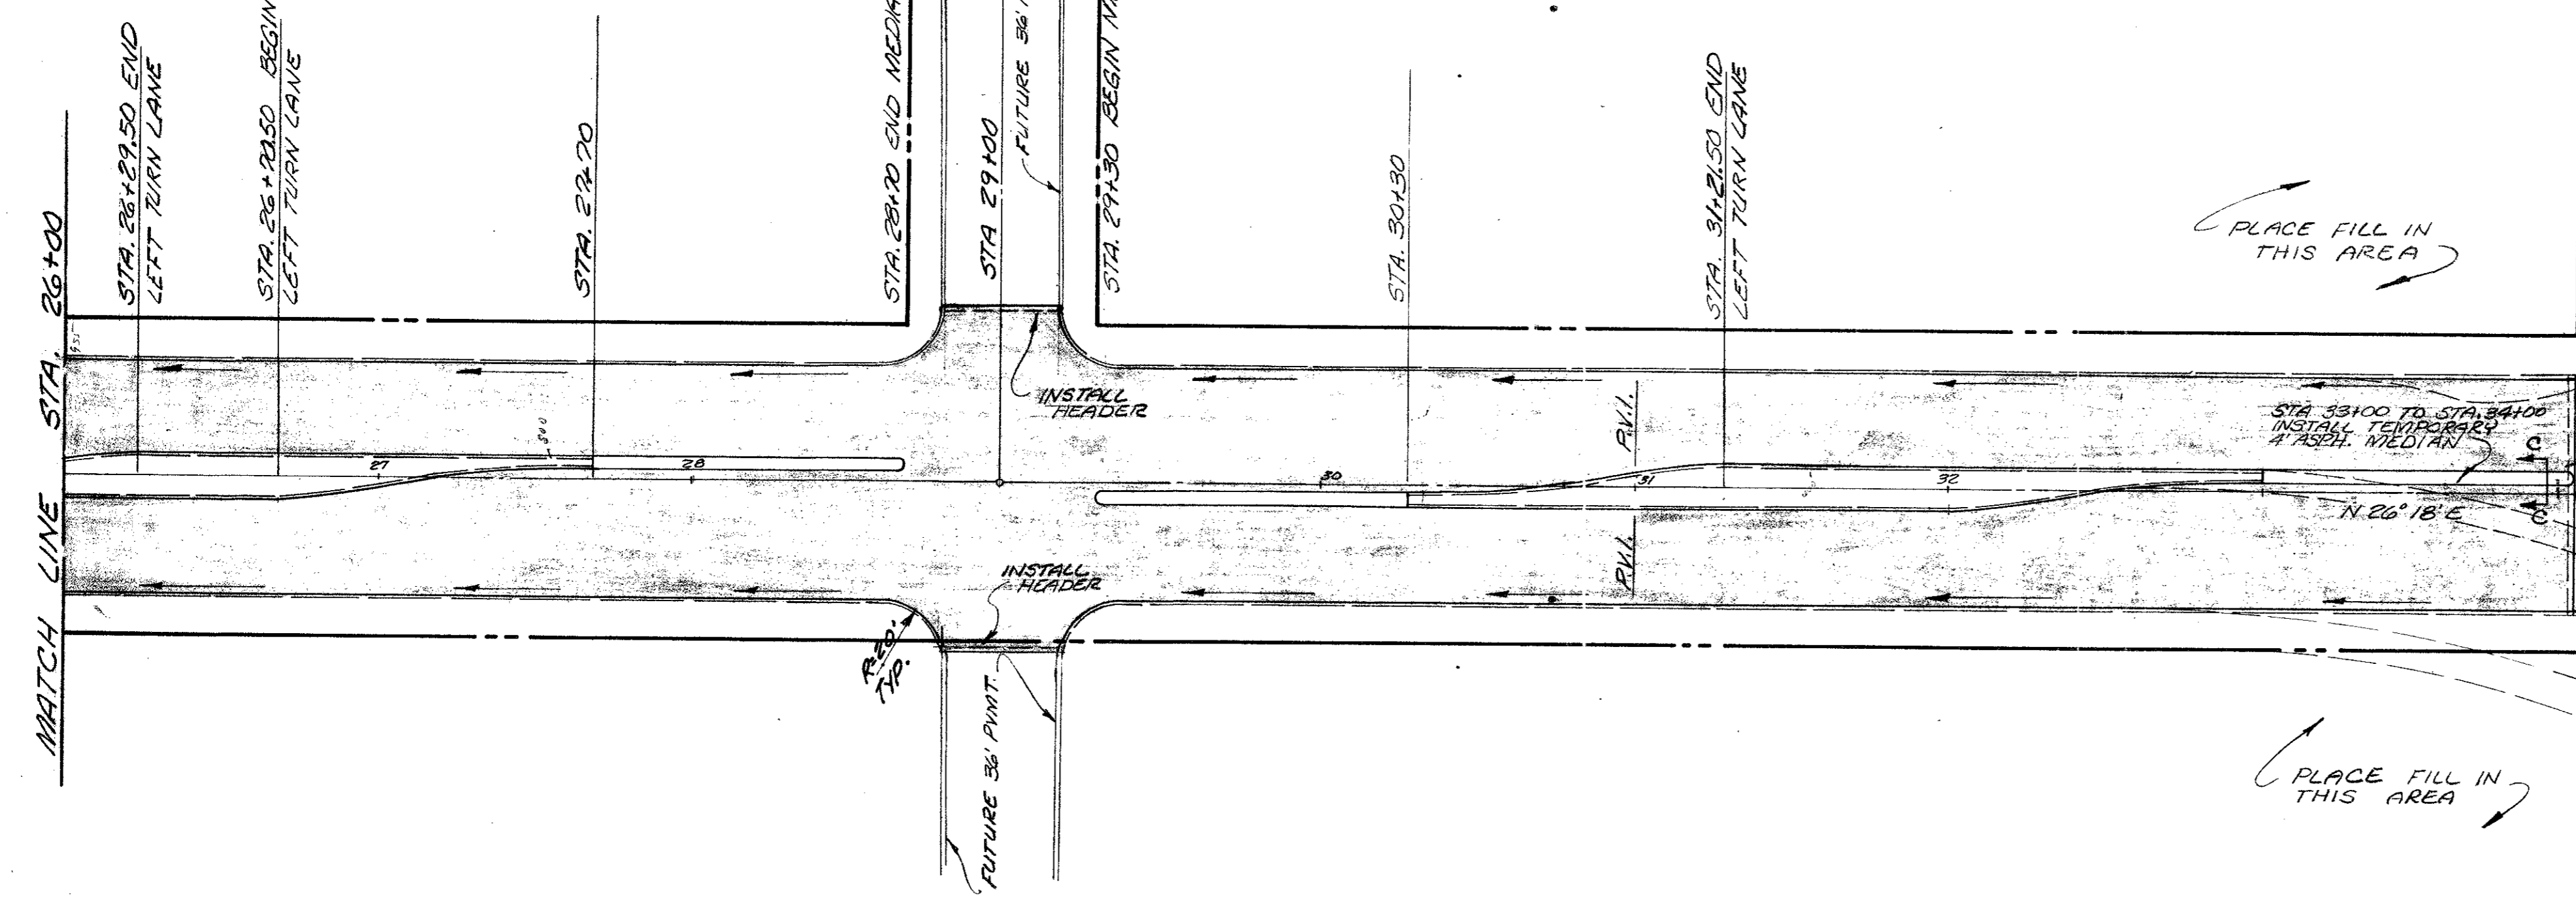


PLACE FILL IN THIS AREA

PLACE FILL IN THIS AREA

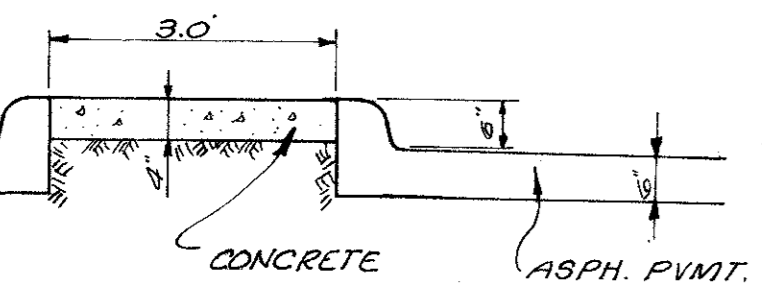


SECTION B-B
SCALE 1/2"

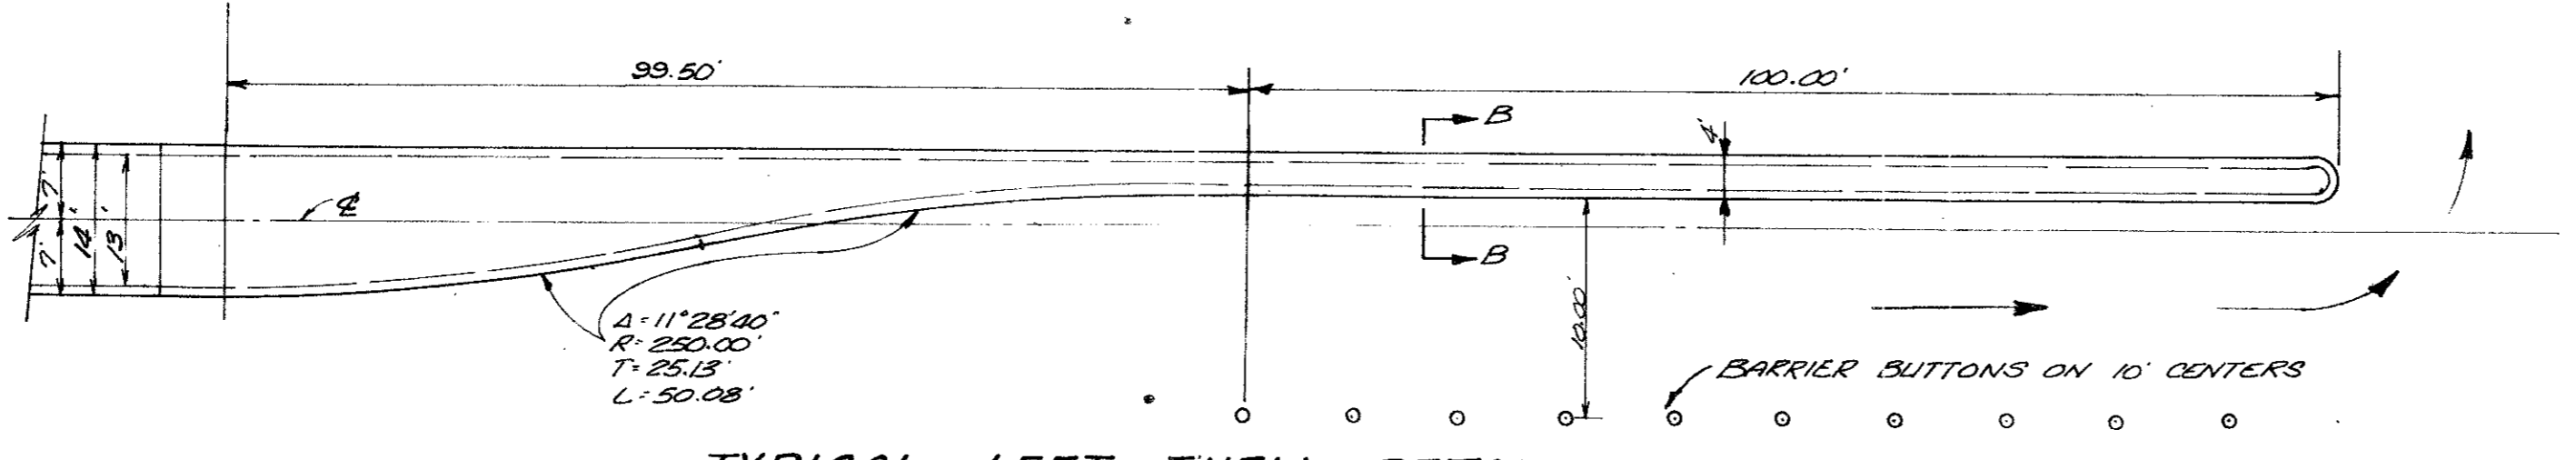

TYPICAL LEFT TURN DETAIL
SCALE 1/8"

A = 63°30'00"
R = 150.00'
T = 92.87'
L = 166.24'

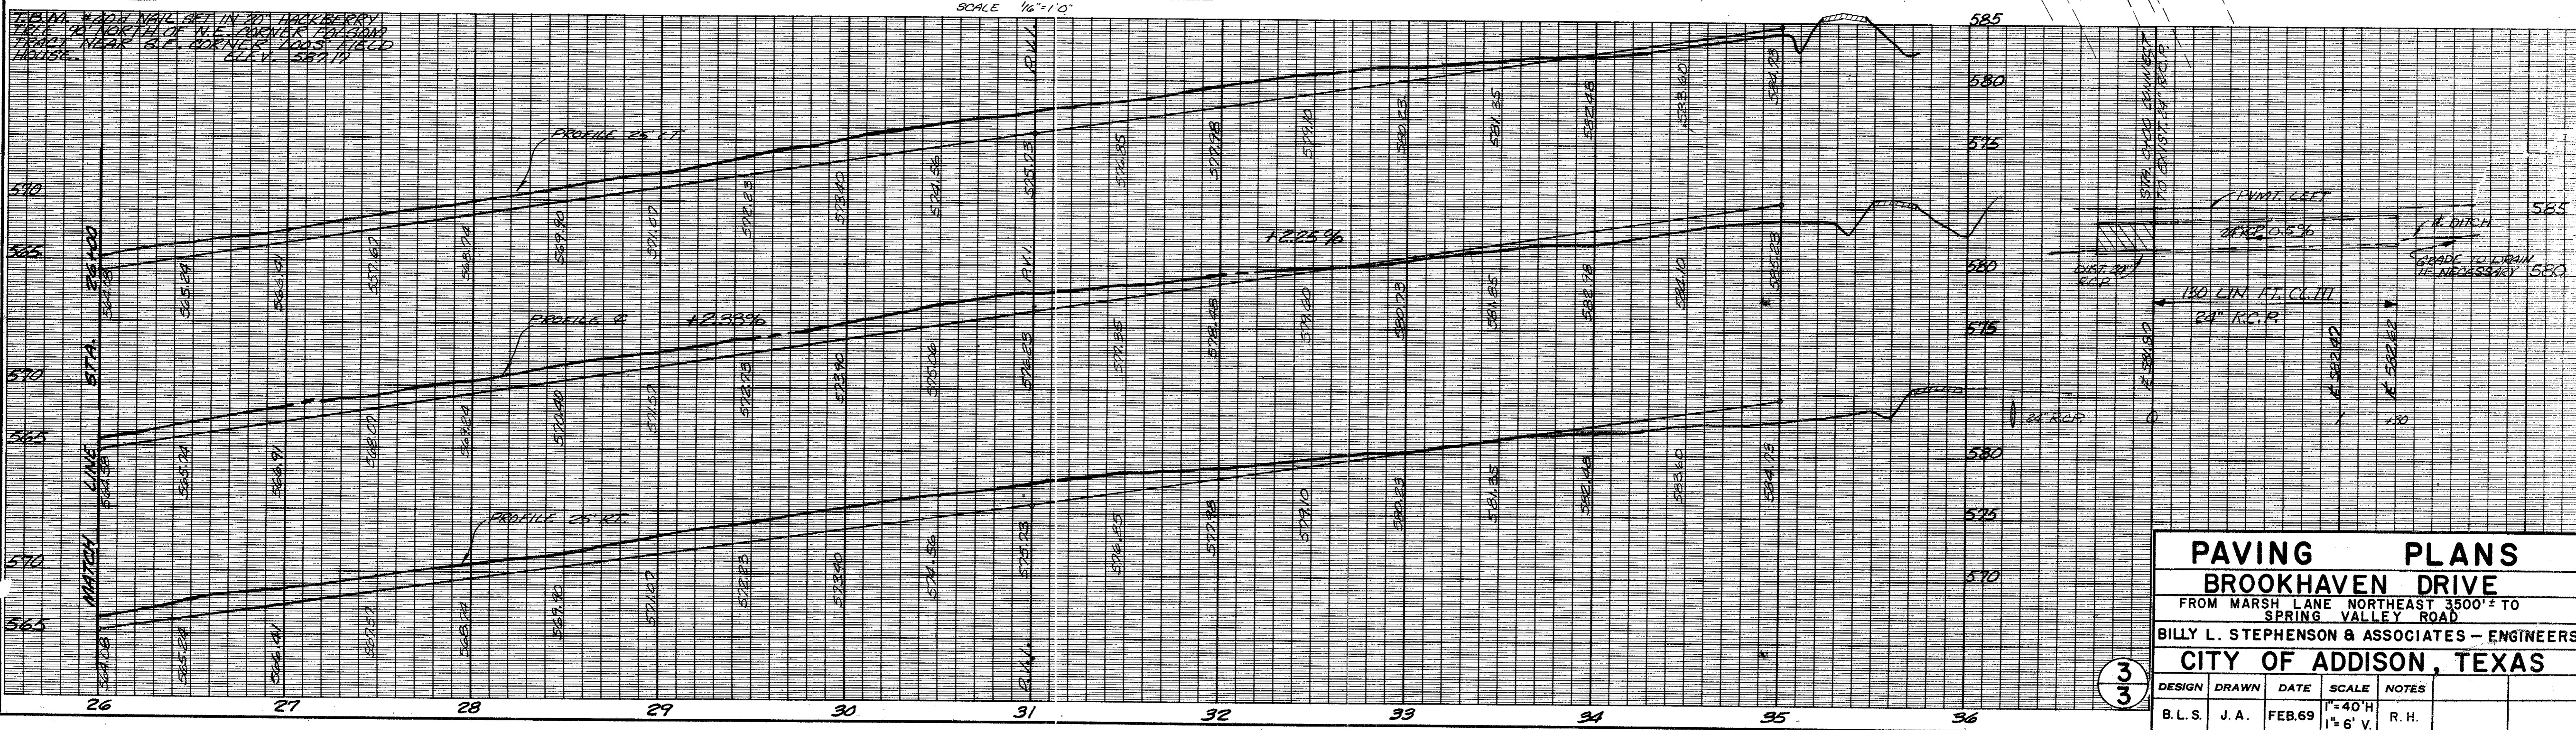

PAVING PLANS				
BROOKHAVEN DRIVE				
FROM MARSH LANE NORTHEAST 3500'± TO				
SPRING VALLEY ROAD				
BILLY L. STEPHENSON & ASSOCIATES - ENGINEERS				
CITY OF ADDISON, TEXAS				
DESIGN	DRAWN	DATE	SCALE	NOTES
B.L.S.	J.A.	FEB.69	1"=40'H 1 1/2"=6' V.	R.H.

33