


- 1. FIRE LANE NO PARKING TO BE PAINTED ENTIRE LENGTH OF DEDICATED FIRE LANE.
- 2. WHERE PRACTICAL, ALL FIRE LANE MARKINGS SHALL BE REQUIRED TO BE PLACED ON THE CURB.
- 3. WHERE THE ABOVE FIRE LANE MARKINGS ARE DETERMINED TO BE INADEQUATE IN CONTROLLING TRAFFIC, THE PROPERTY OWNER WILL BE REQUIRED TO POST FIRE LANE SIGNS IN ADDITION TO OTHER FIRE LANE MARKINGS.
- 4. WHEN RESTRICTIONS, ADDITIONS TO THE EXISTING FIRE LANES ARE NOT ALLOWED WITHOUT PRIOR APPROVAL OF THE FIRE DEPARTMENT.

**FIRE LANE MARKING**

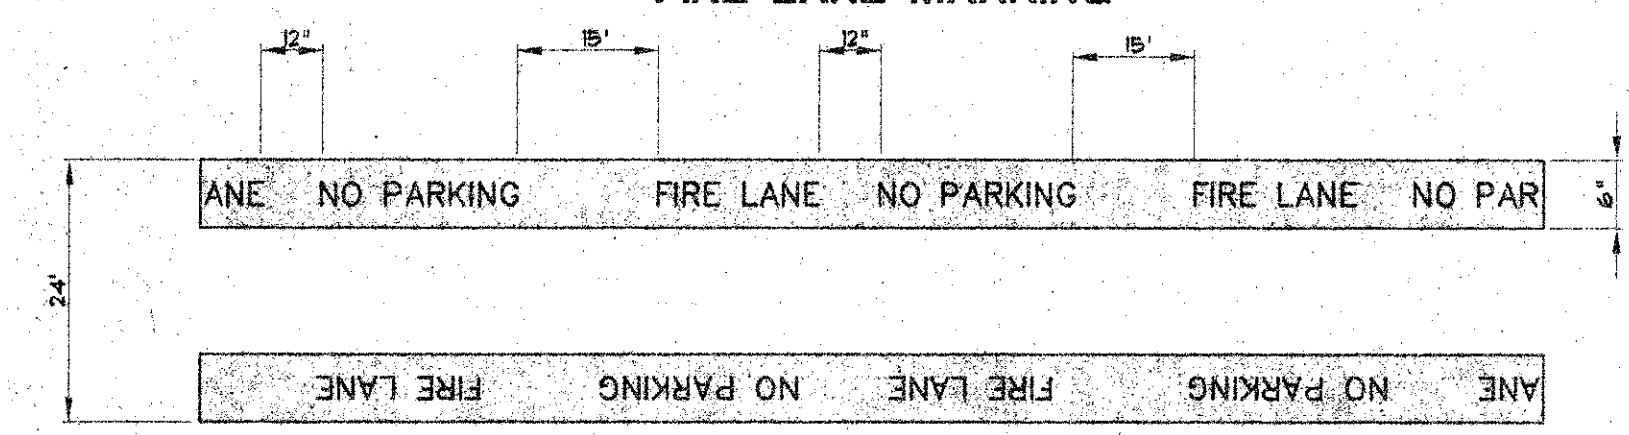

**SITE PLAN**

SCALE: 3/32" = 1'-0"  
 FINISH FLOOR ELEVATION: 100.00 - 643.00  
 NORTH

**PROJECT DATA**

**BUILDING OCCUPANCY: GROUP B DIVISION 2 / DIVISION 3**  
**CONSTRUCTION TYPE: TYPE TWO N FIRE RESISTIVE**  
**BUILDING AREA:**


HANGAR BAY 'A'	9'000.00 SF.
HANGAR BAY 'B'	10,000.00 SF.
GROUND FLOOR	4,290.00 SF.
SECOND FLOOR	4,560.00 SF.
<b>TOTAL BUILDING AREA</b>	<b>27,850.00 SF.</b>

**LAND AREA: 68,782 SF / 1.579 ACRES**  
**PARKING PROVIDED: 45 SPACES AND 2 HANDICAPPED SPACES**

**REVISIONS**

NO.	DATE	DESCRIPTION
1	8-12-97	PER CITY REVIEW

Copyright 1997 by Hardy McCullah/MLM Architects, Inc. All rights reserved. No part of this drawing may be reproduced or transmitted in any form or by any means, electronic or mechanical, including photocopying, recording, or by any information storage and retrieval system, without the prior written permission of Hardy McCullah/MLM Architects, Inc. The user of this drawing shall be held liable for damages or other liabilities.

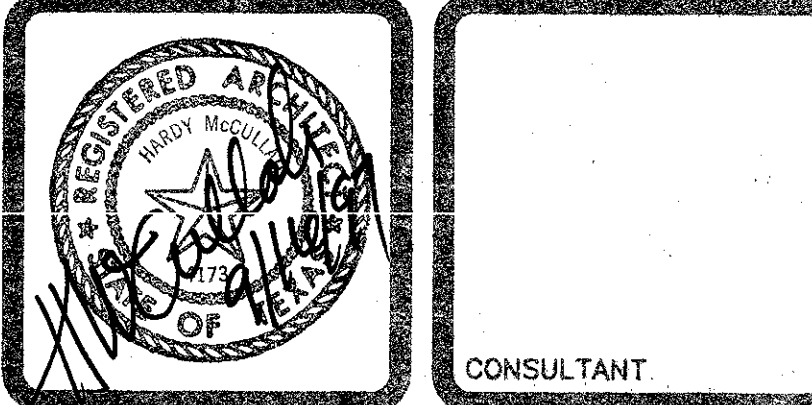

**A PROJECT FOR**  
**MISSION CO.**  
**AT ADDISON AIRPORT**  
**CLAIRE CHENNAULT RD.**

**SHEET TITLE**  
**SITE PLAN**

**JOB NUMBER**  
**209706**

**SHEET NUMBER**  
**OF SHEETS**  
**A-1.0**

**DATE OF ORIGINAL ISSUE**  
**JULY 31, 1997**