
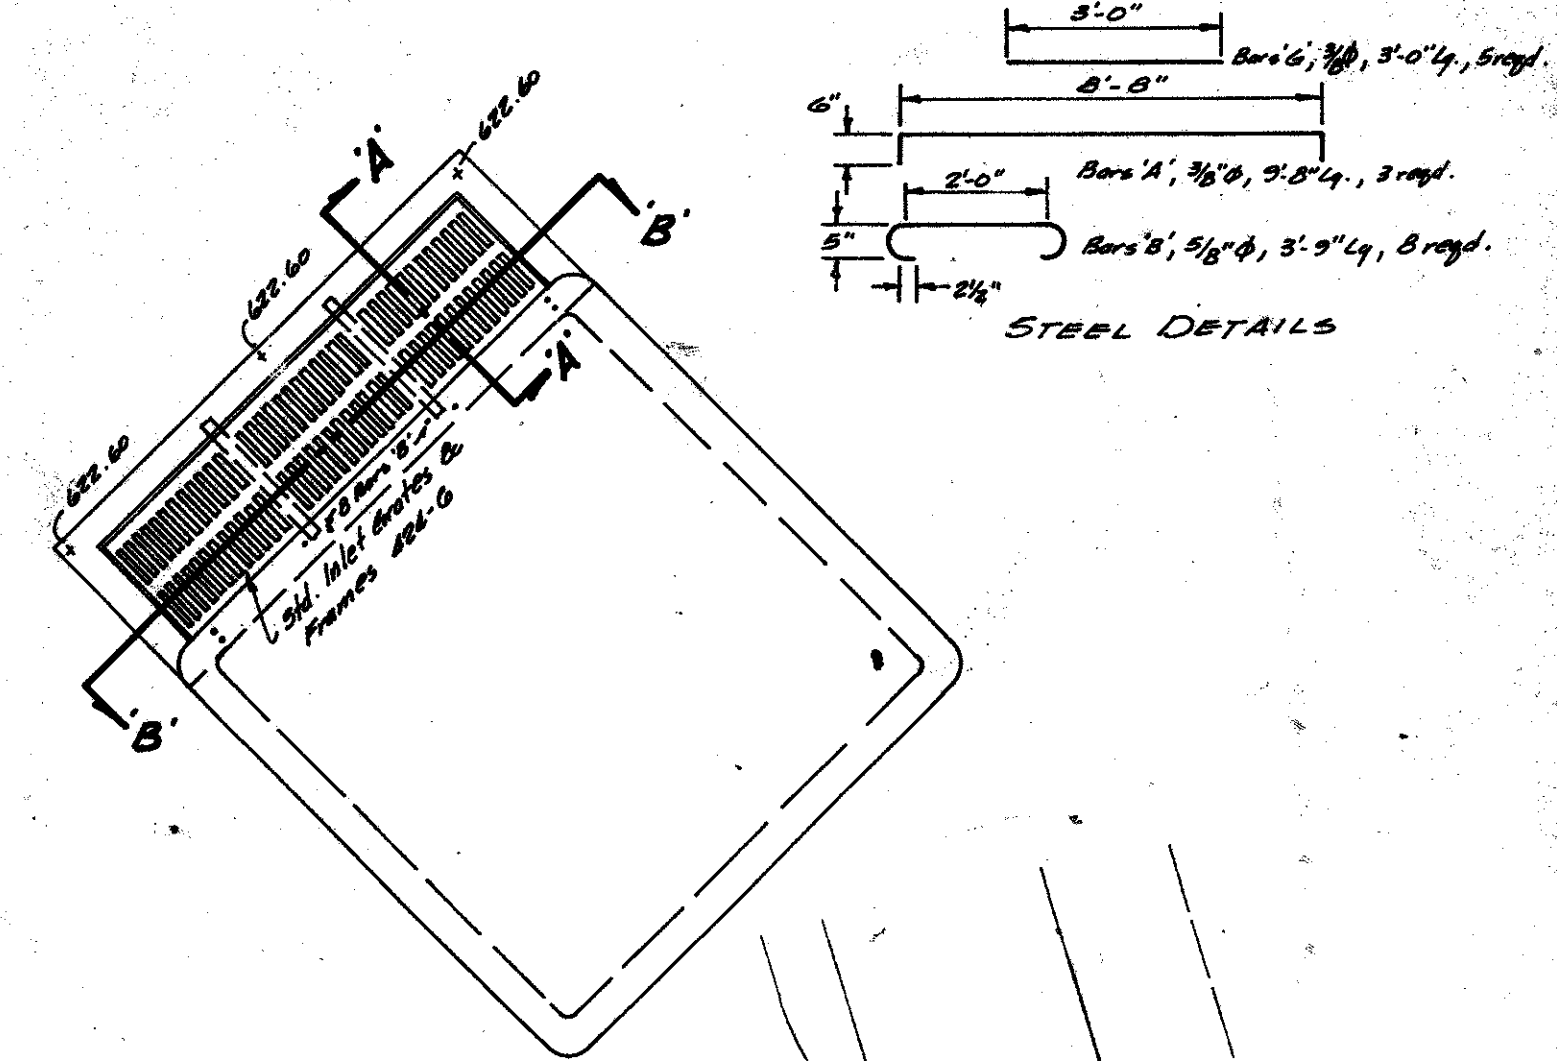
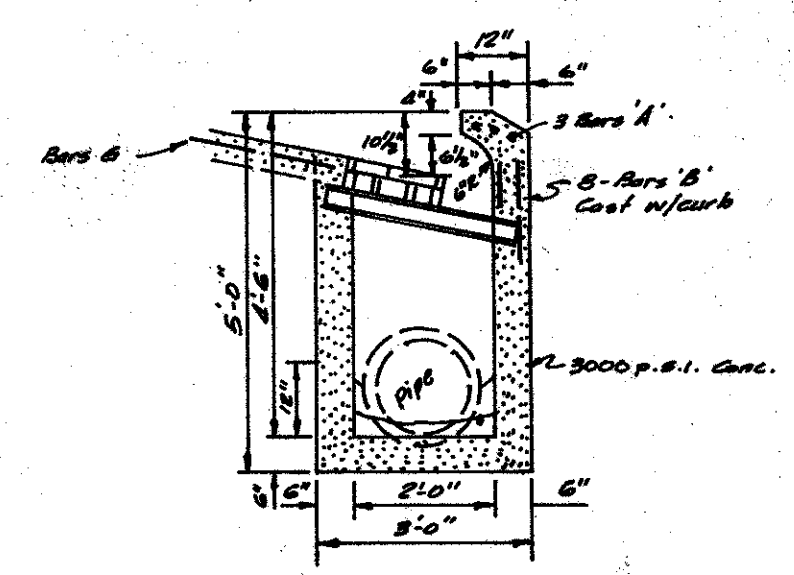


Note: Exist. Topo. from Drawing by Cook Consultants 5/30/79 & 6/13/79

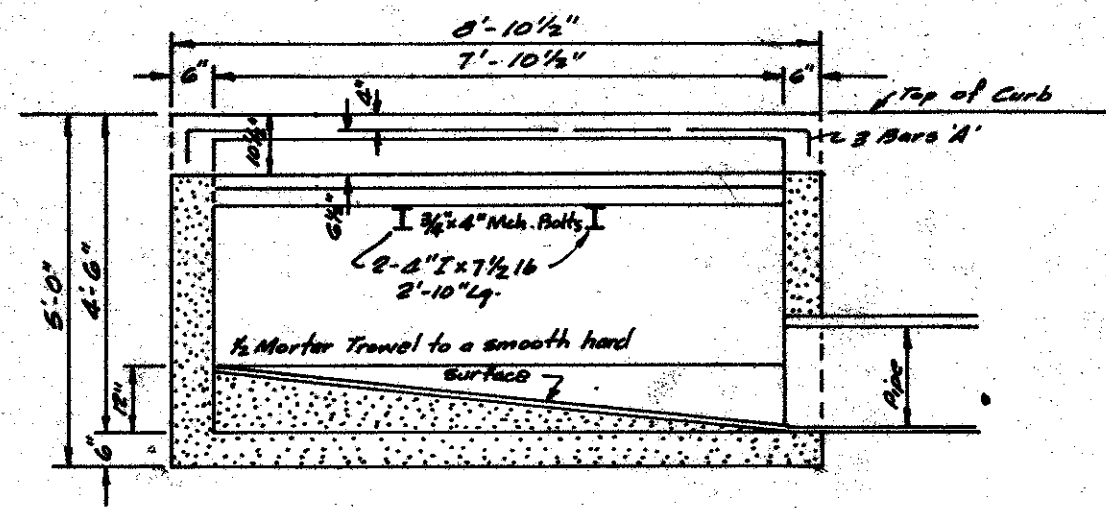

SITE PLAN
SCALE: 1" = 30'-0"

GRADING PLAN

VANTAGE PROPERTIES, INC.


ALBERT H. HALFF ASSOCIATES, INC. - ENGINEERS
Scale: 1" = 30'

A.V.O. 6514

Revised: Feb 1, 1980
Revised: Dec. 6, 1979
Revised: Nov, 1979

CITY OF ADDISON
APPROVED
CONSTRUCTION

DATE: 12/31/79
CONTRACTOR IS HEREBY INSTRUCTED TO NOTE: CONTRACTOR IS HEREBY INSTRUCTED TO EXERCISE CARE IN MEETING OR EXCEEDING ALL REQUIREMENTS OF BOTH NATIONAL AND LOCAL CODES AND/OR ORDINANCES APPLICABLE TO HIS WORK. APPROVAL OF THESE DRAWINGS SHALL NOT BE CONSTRUED TO BELIEVE RESPONSIBILITY OR IMPLY VARIANCE TO SUCH CODES.

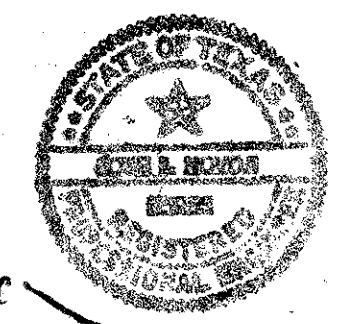

date	revisions
12/31/79	GENERAL REVISION

CRESTVIEW SQUARE
A 9 STORY OFFICE BUILDING
ADDISON TEXAS

Incorporated

2225 Stemmons fwy., Suite 327
Dallas, Texas 75207 631-0600