



NOTES: 1. PRECAST CONCRETE SHALL BE NORMAL WEIGHT WITH MIN. 28-DAY COMPRESSIVE STRENGTH OF 4000 PSI  
2. APPROVED STANDARD MANUFACTURED WHEEL STOP MAY BE USED

**08** PRECAST CONCRETE WHEELSTOP SECTION  
SCALE: 1/2" = 1'-0"

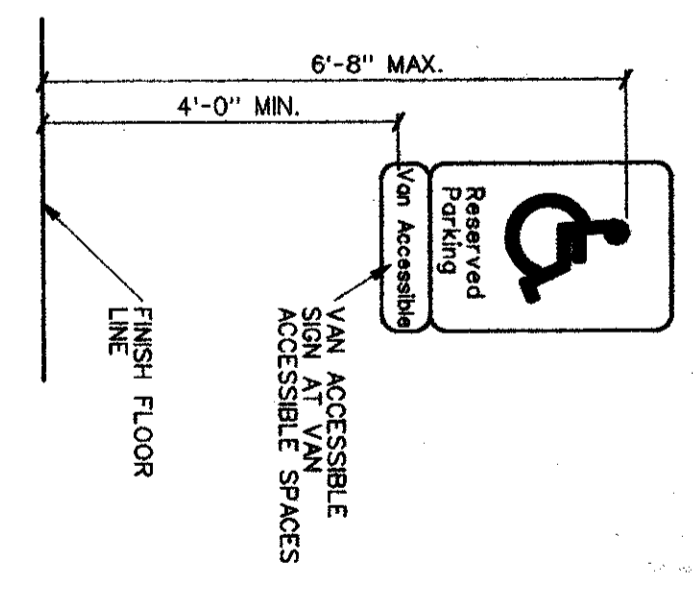

**05** HANDICAP SIGNAGE  
NO SCALE

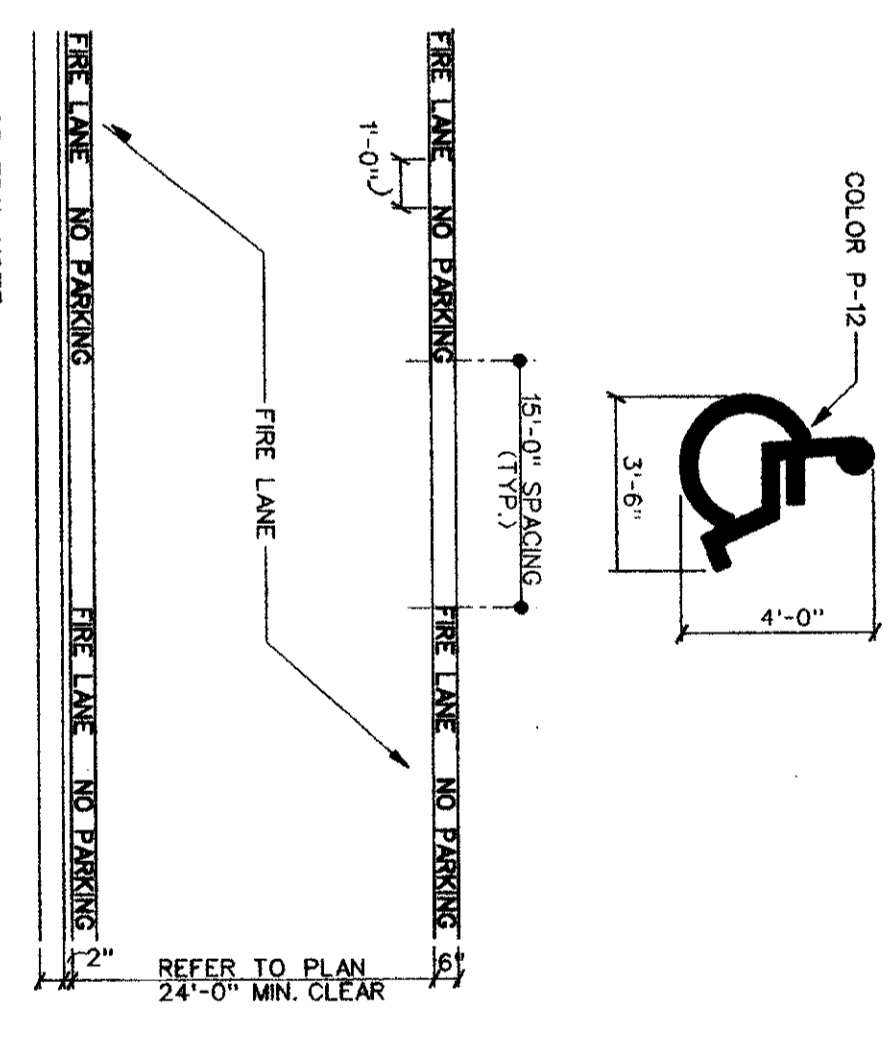

GENERAL NOTE:  
A. STRIPING TO BE DONE IN ACCORDANCE WITH TOWN STANDARDS STRIPING DETAIL

**07** FIRE LANE PAVEMENT MARKINGS  
SCALE: NOT TO SCALE

GENERAL NOTE:  
A. STRIPING TO BE DONE IN ACCORDANCE WITH TOWN STANDARDS STRIPING DETAIL


A. PAINT

1. STRIPE SHALL BE SIX (6) INCHES WIDE PAINTED WITH AN EXTERIOR ACRYLIC LATEX PAINT #2 WITH AN EXTERIOR LATEX PAINT #1. COLOR SHALL BE TYPIC WHITE P-1


B. APPLICATION

1. STRIPE MAY BRUSHED OR SPRAYED, ONE COAT TO FINISH


2. LETTERS SHALL BE STENCIL FORMED BRUSH APPLIED AND 3/4" HIGH AS DEFINED ON THIS SHEET.

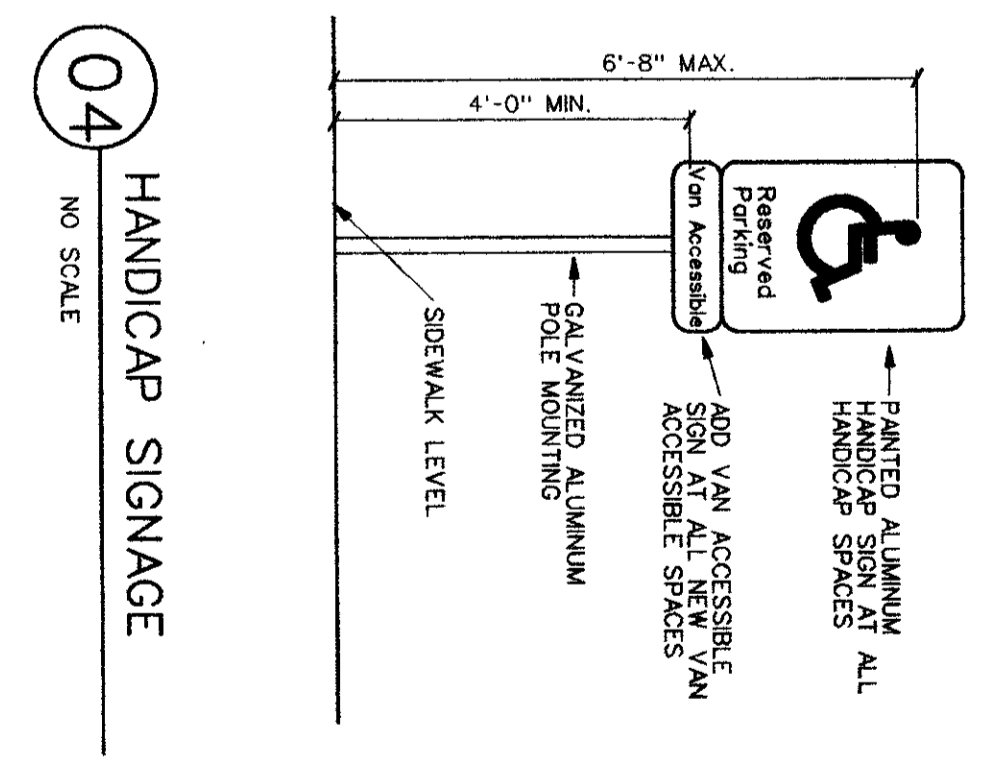


**04** HANDICAP SIGNAGE  
NO SCALE

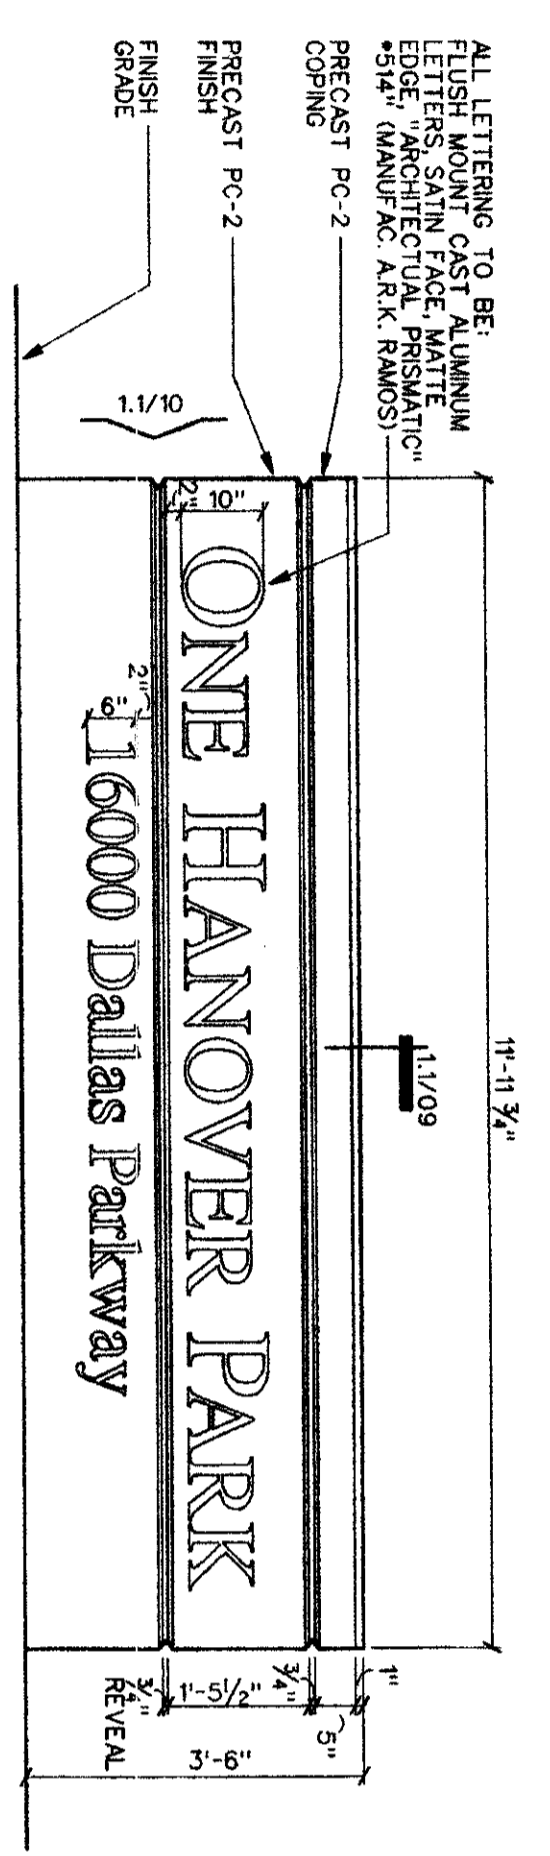

**12** SIGN FRONT ELEVATION  
SCALE: 1/2" = 1'-0"

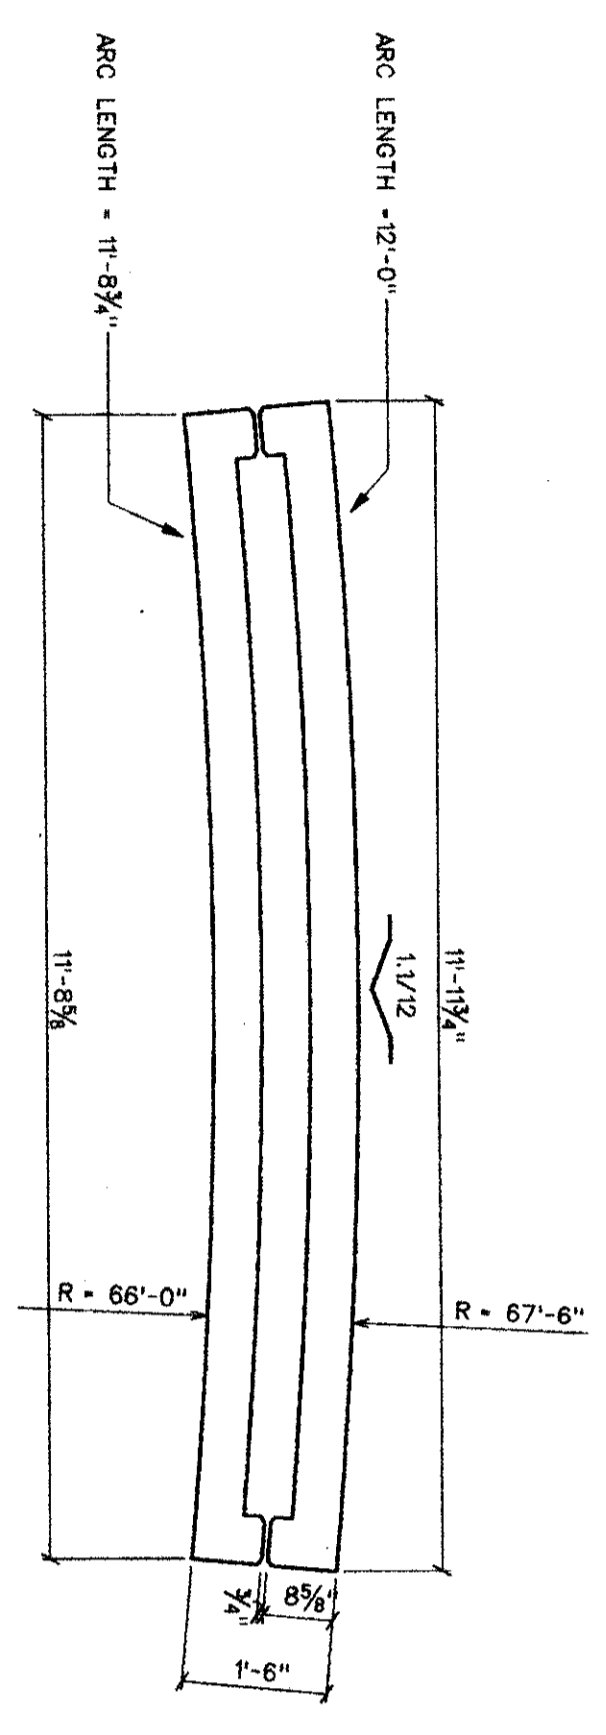


**11** SIGN PLAN  
SCALE: 1/2" = 1'-0"

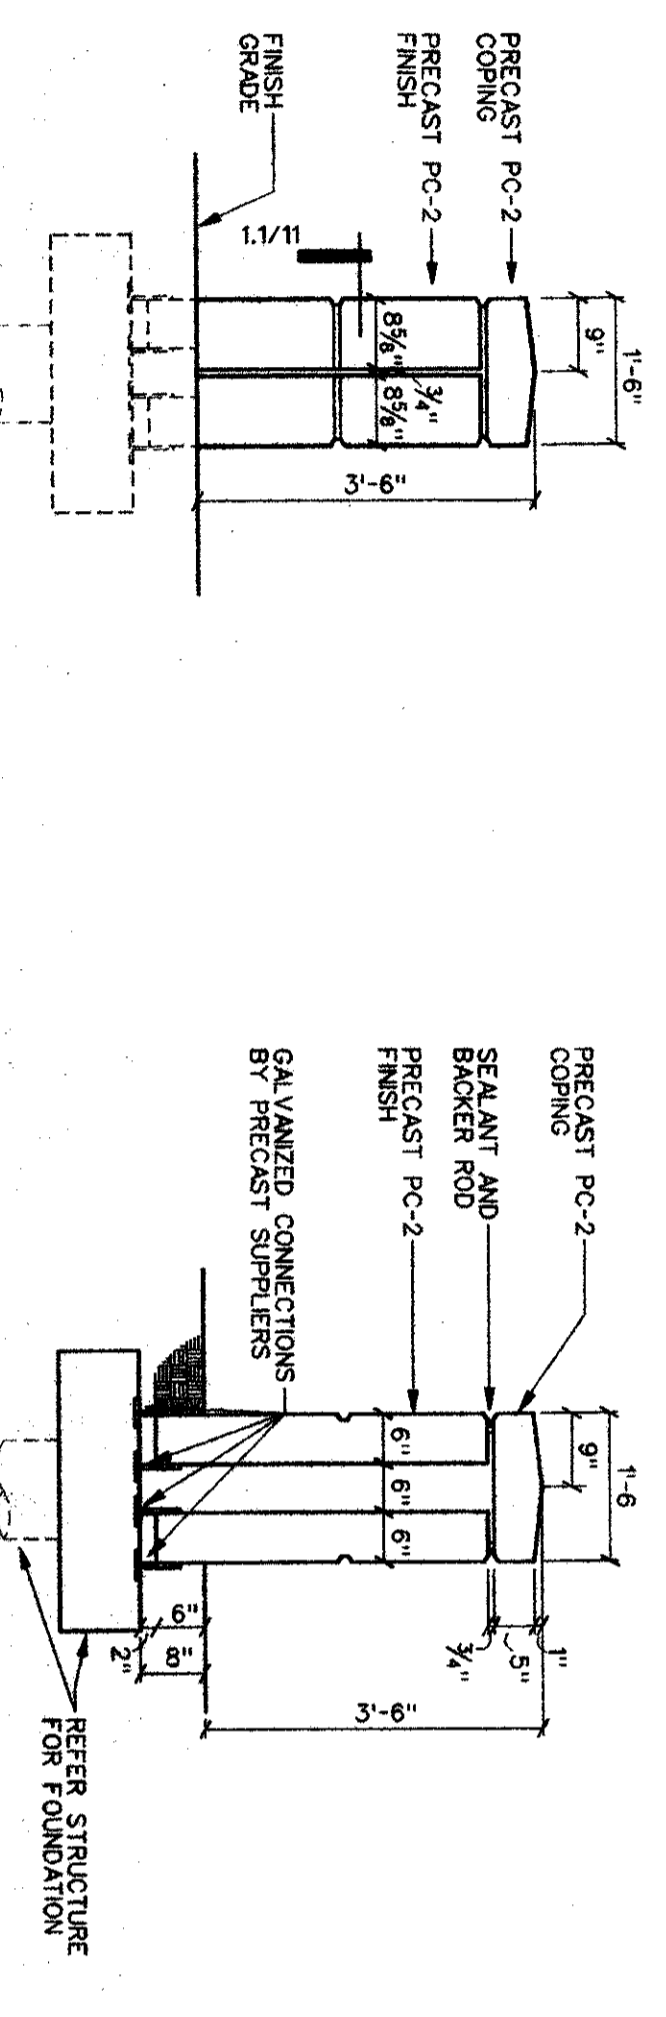


**10** SIGN END ELEVATION  
SCALE: 1/2" = 1'-0"

**09** SIGN SECTION  
SCALE: 1/2" = 1'-0"

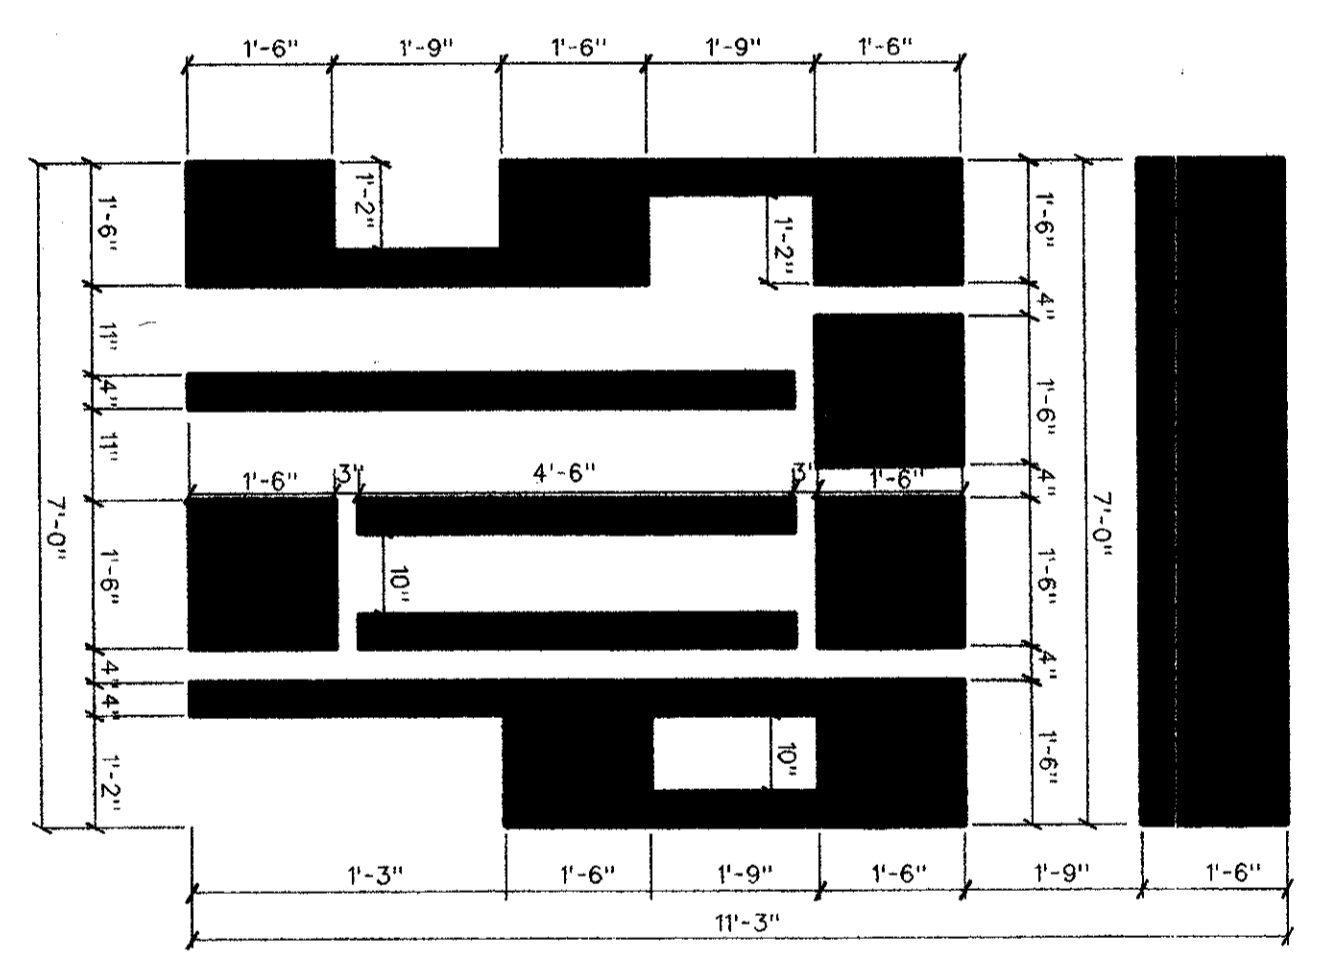


**03** PARKING STRIPING  
SCALE: NOT TO SCALE

**02** PARKING LOT STRIPING  
SCALE: NOT TO SCALE

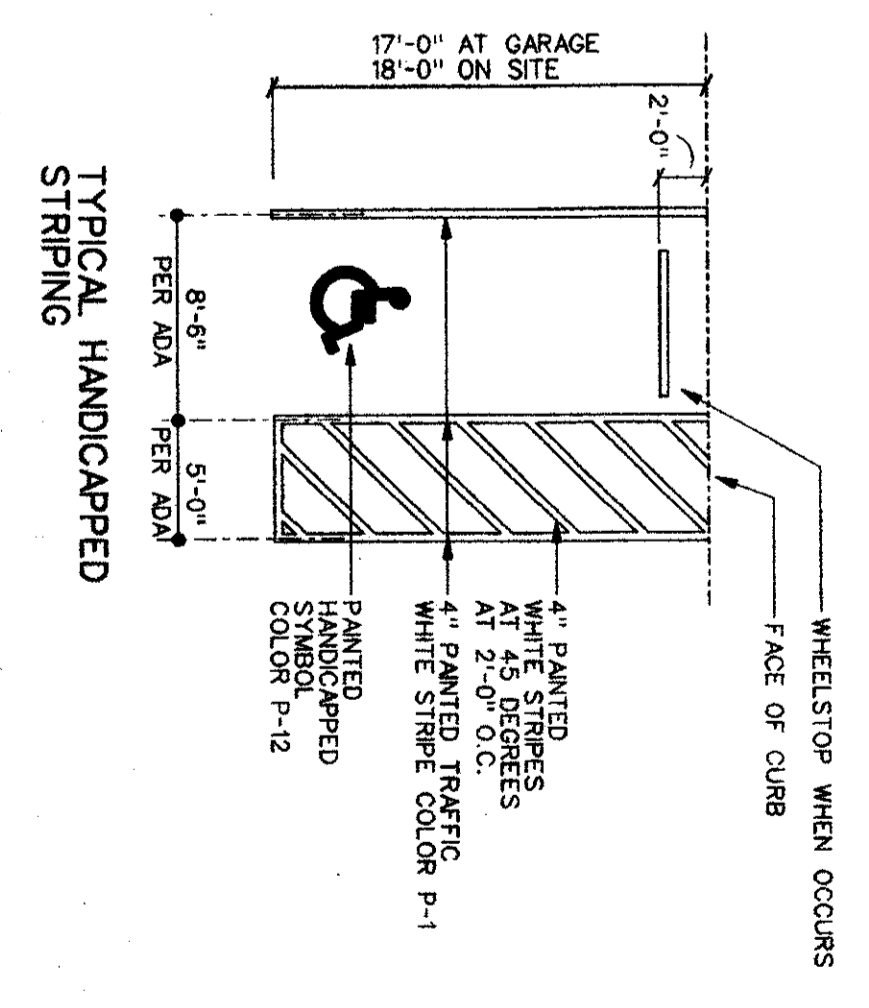

**01** PARKING LOT STRIPING  
SCALE: NOT TO SCALE

**06** PAVEMENT MARKINGS  
SCALE: NOT TO SCALE

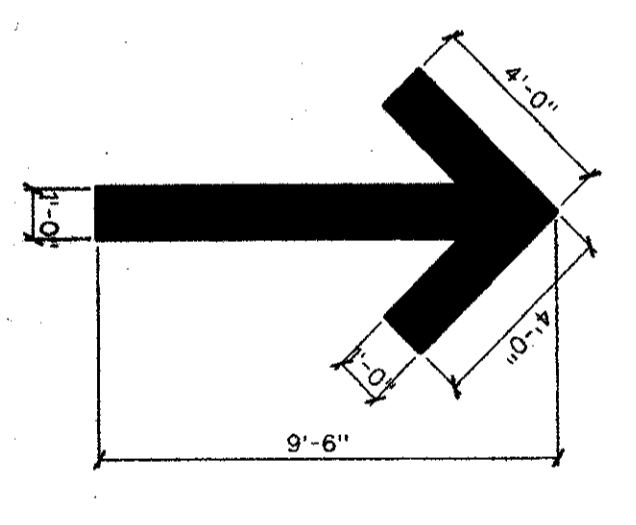

NOTE: REFER TO PREC. SECTION 7300 FOR TYPICAL PAVEMENT MARKINGS

**OMNIPLAN**  
CONTRACT DOCUMENT - 2000  
COPYRIGHT © ALL RIGHTS RESERVED - 2000



ONE HANOVER PARK OFFICE BUILDING ADDITION, TEXAS  
INTERVEST COMPANIES  
WILCOX DEVELOPMENT SERVICES, INC.  
PROJECT MANAGER

PARKING AND SITE DETAILS  
10/14/97  
976.00