


DATE: \_\_\_\_\_  
 DRAWN BY: KGM, VM  
 CHECKED BY: HSD  
 JOB NO.: 90012  
 REVISED: \_\_\_\_\_


# GREENHAVEN VILLAGE APARTMENTS

ADDISON TEXAS


## EROSION CONTROL and DAM REPAIR

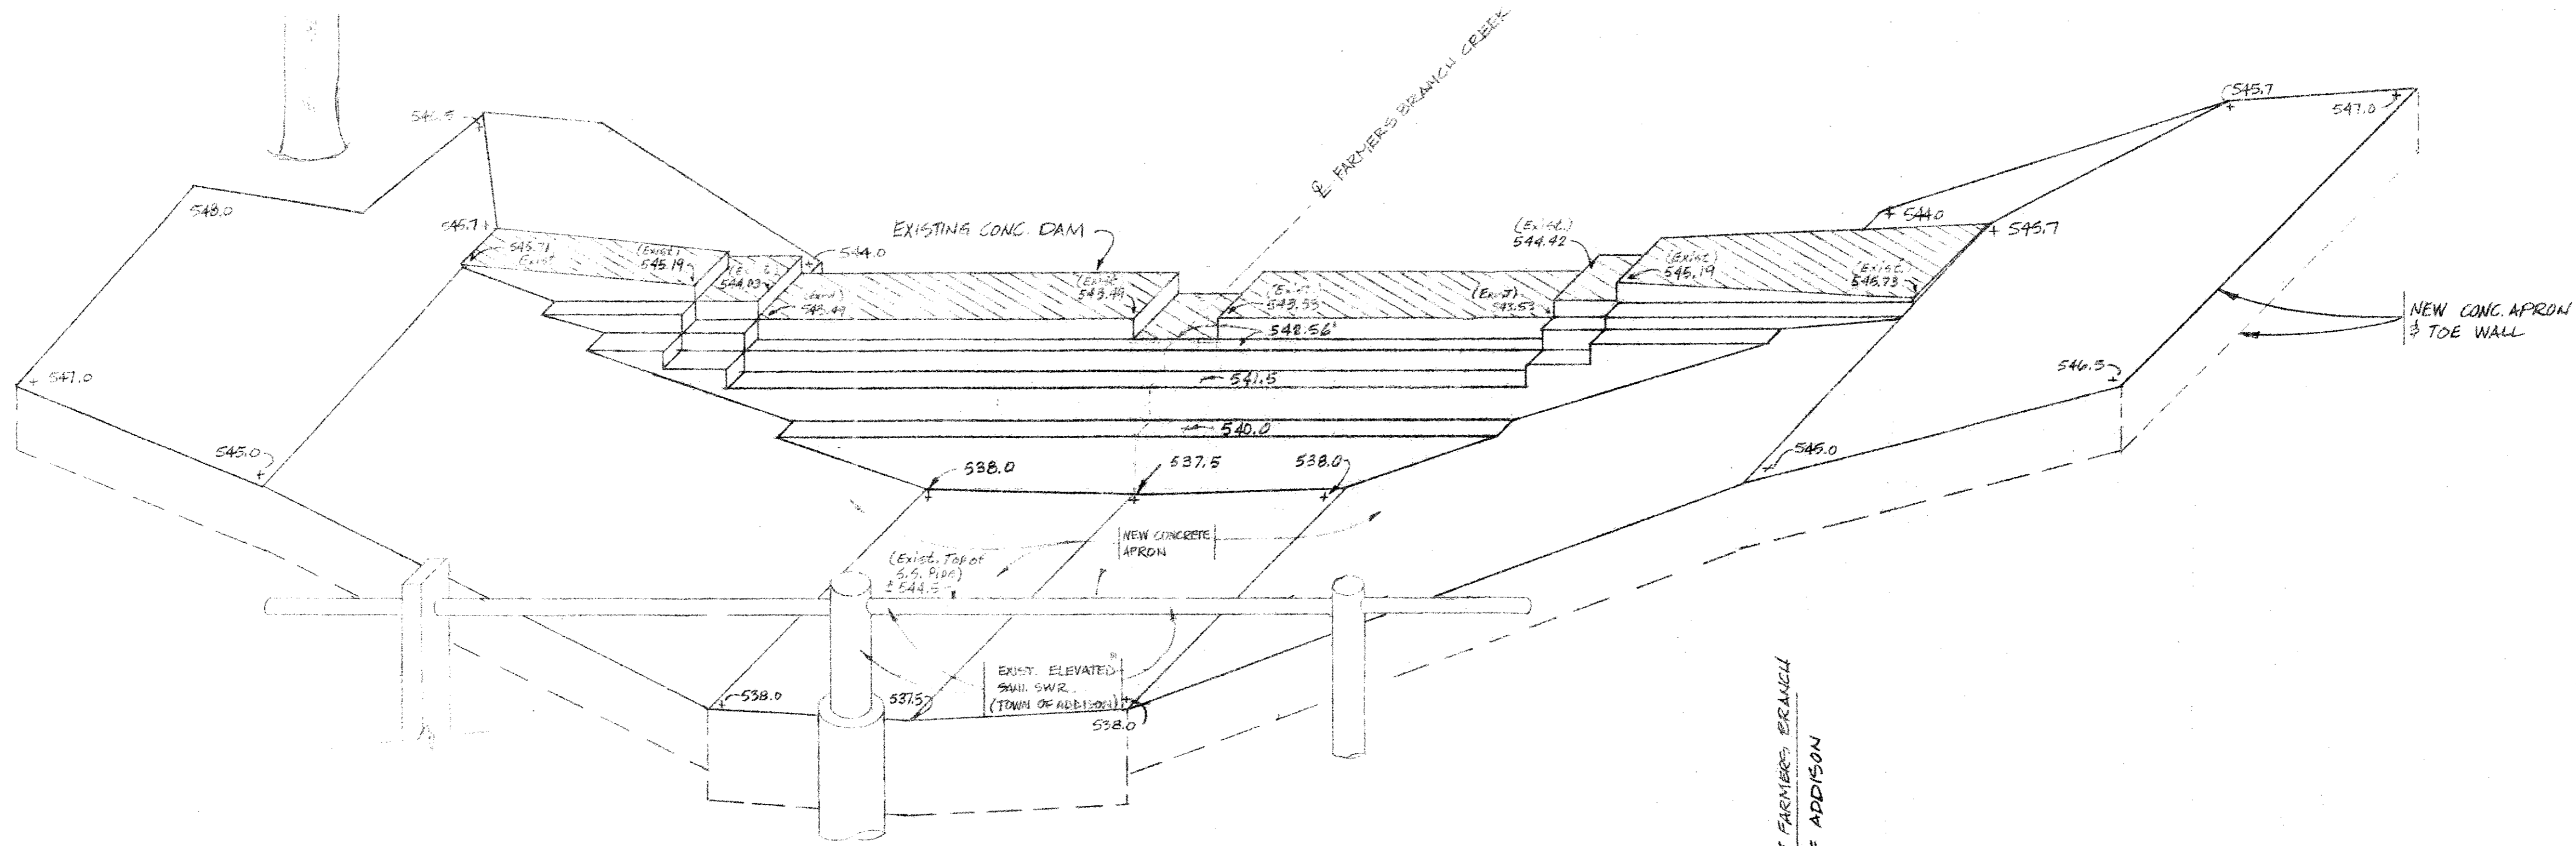


① OVERALL VIEW  
 SCALE: 1" = 5'

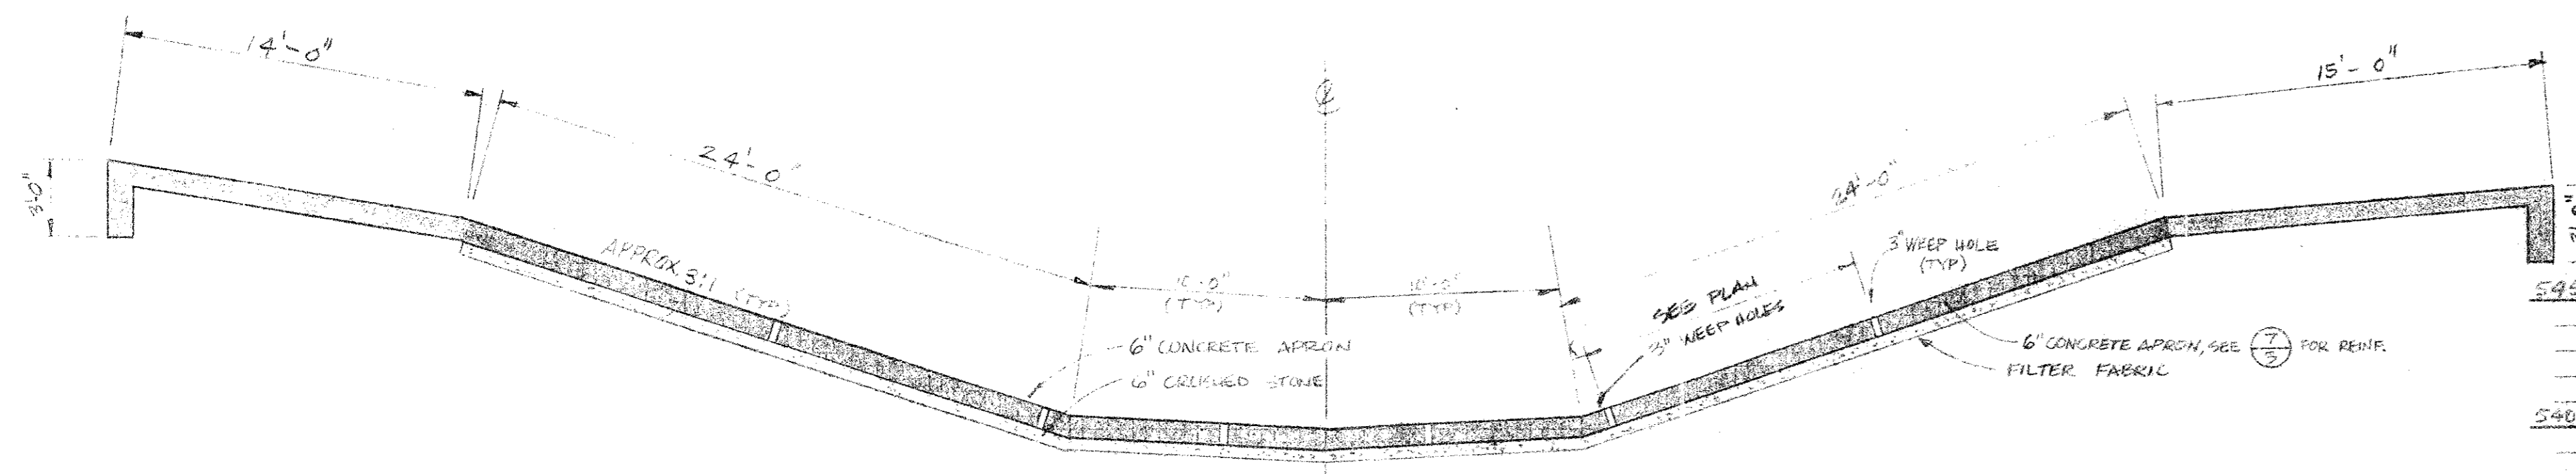

② SECTION  
 SCALE: 1" = 5'-0"

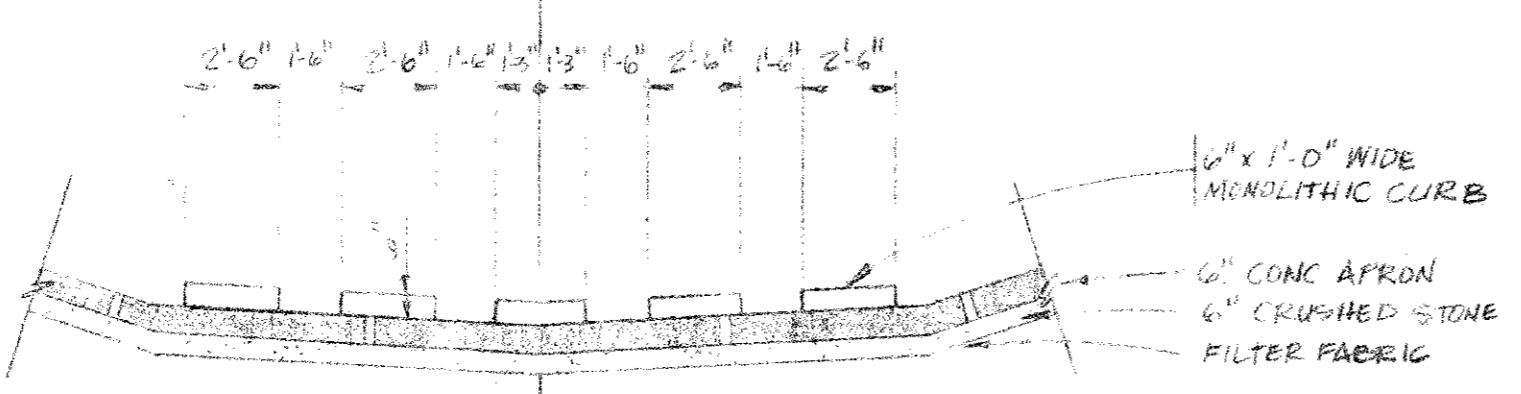

③ SECTION  
 SCALE: 1" = 5'-0"

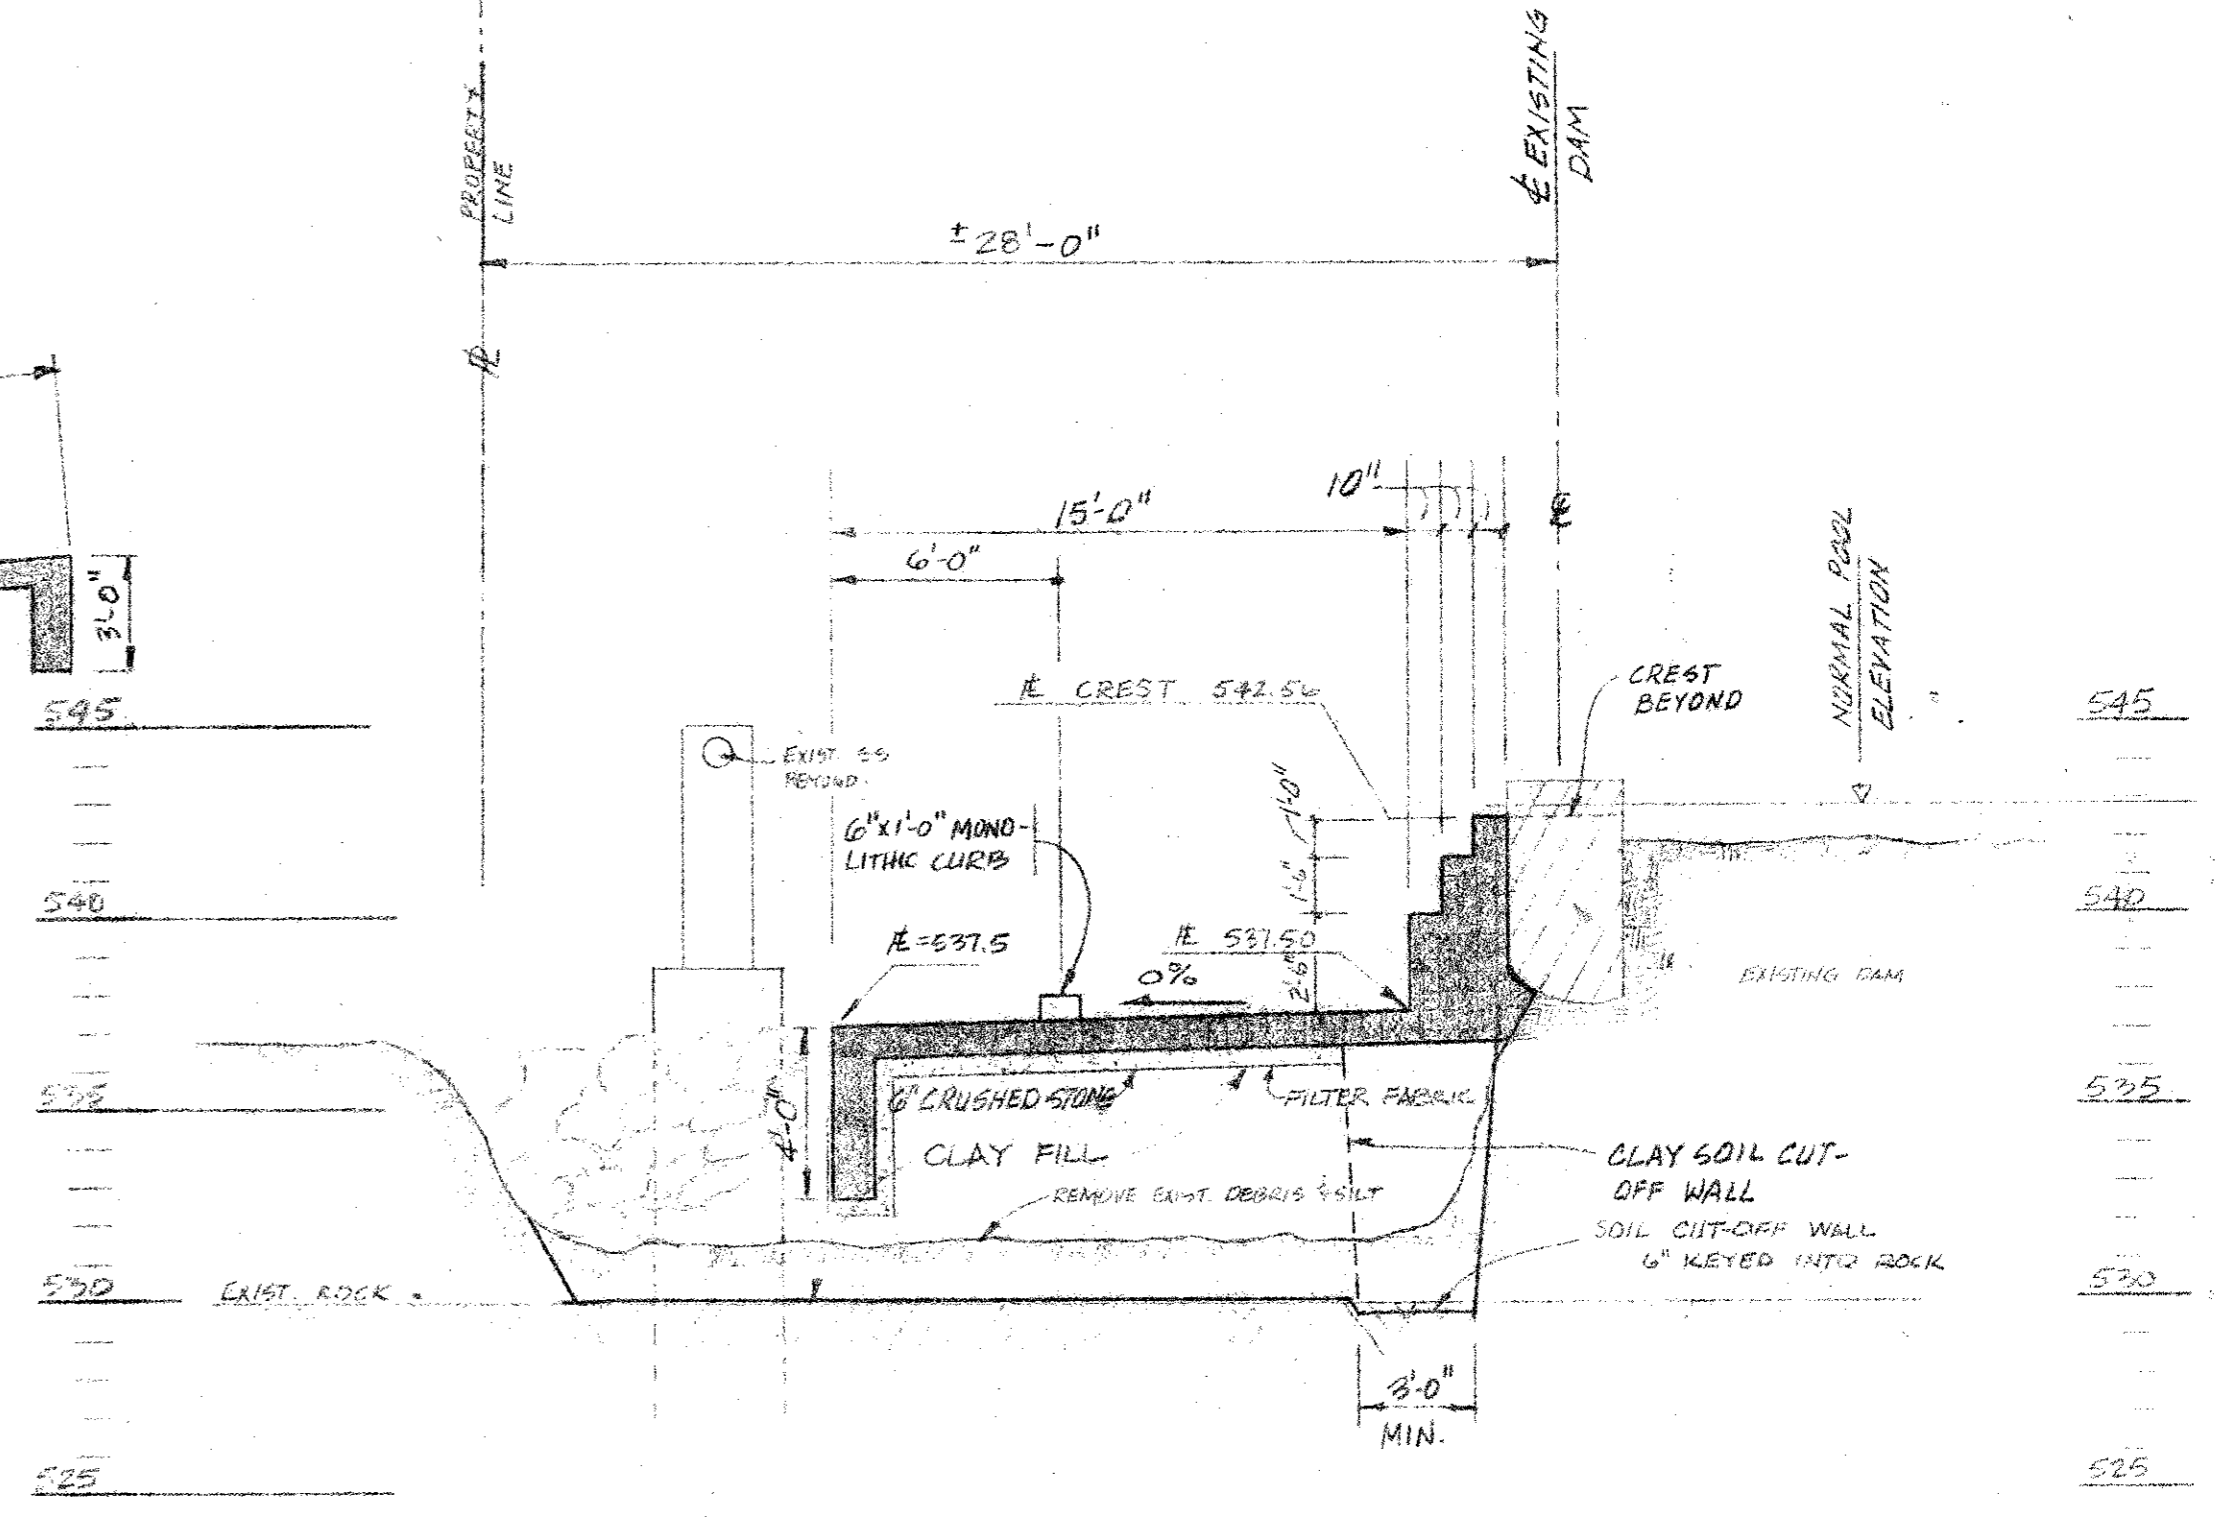

④ SECTION @ C  
 SCALE: 1" = 5'-0" HORIZ  
 1" = 5'-0" VERT

For Review and Permittance

Doyle  
 Engineering  
 Group  
 Suite 603  
 4455 LBJ Freeway  
 Dallas, Texas 75244  
 214-981-1188

SHEET NUMBER  
 OF 3  
 SET NUMBER

# 2