




Greenhill School
DEASON FAMILY
TENNIS CENTER

HIDELL

A S S O C I A T E S
A R C H I T E C T S

3000 W. WILSON AVENUE, SUITE 300
 CARROLLTON, TEXAS 75006-2909
 (972) 478-4868 FAX (972) 416-0189
 E-MAIL: hidell@hidell.com

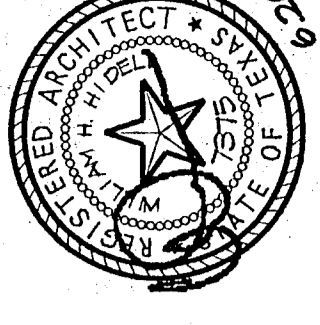

STRUCTURAL ENGINEER
 RAYMOND L. GOODSON, JR. INC.
 2005 W. WILSON AVENUE, SUITE 300
 DALLAS, TEXAS 75243
 (214) 739-8100
 Fax (214) 739-8354


CIVIL ENGINEER CONSULTING ENGINEERS
 9401 LBJ FREDERICKS SUITE 300
 DALLAS, TEXAS 75243
 (214) 739-8100
 Fax (972) 235-8544

MEP ENGINEER
 ZAGS EARTH ENGINEERING, INC.
 2805 W. WILSON AVENUE, SUITE 300
 FORT WORTH, TEXAS 76118
 (817) 350-0248
 Fax (817) 350-0248

IRRIGATION ENGINEER
 12850 Schroeder
 DALLAS, TEXAS 75243
 (972) 231-5172
 Fax (972) 231-5172

Title	COMPOSITE PLAN
Revisions	
Job No.	19011
Issue Date:	JUNE 26, 2000
Drawn By:	A.B. M.Q.
Checked By:	T.B.
Sheet No.	

FI | COMPOSITE PLAN
 1/8" = 1'-0"

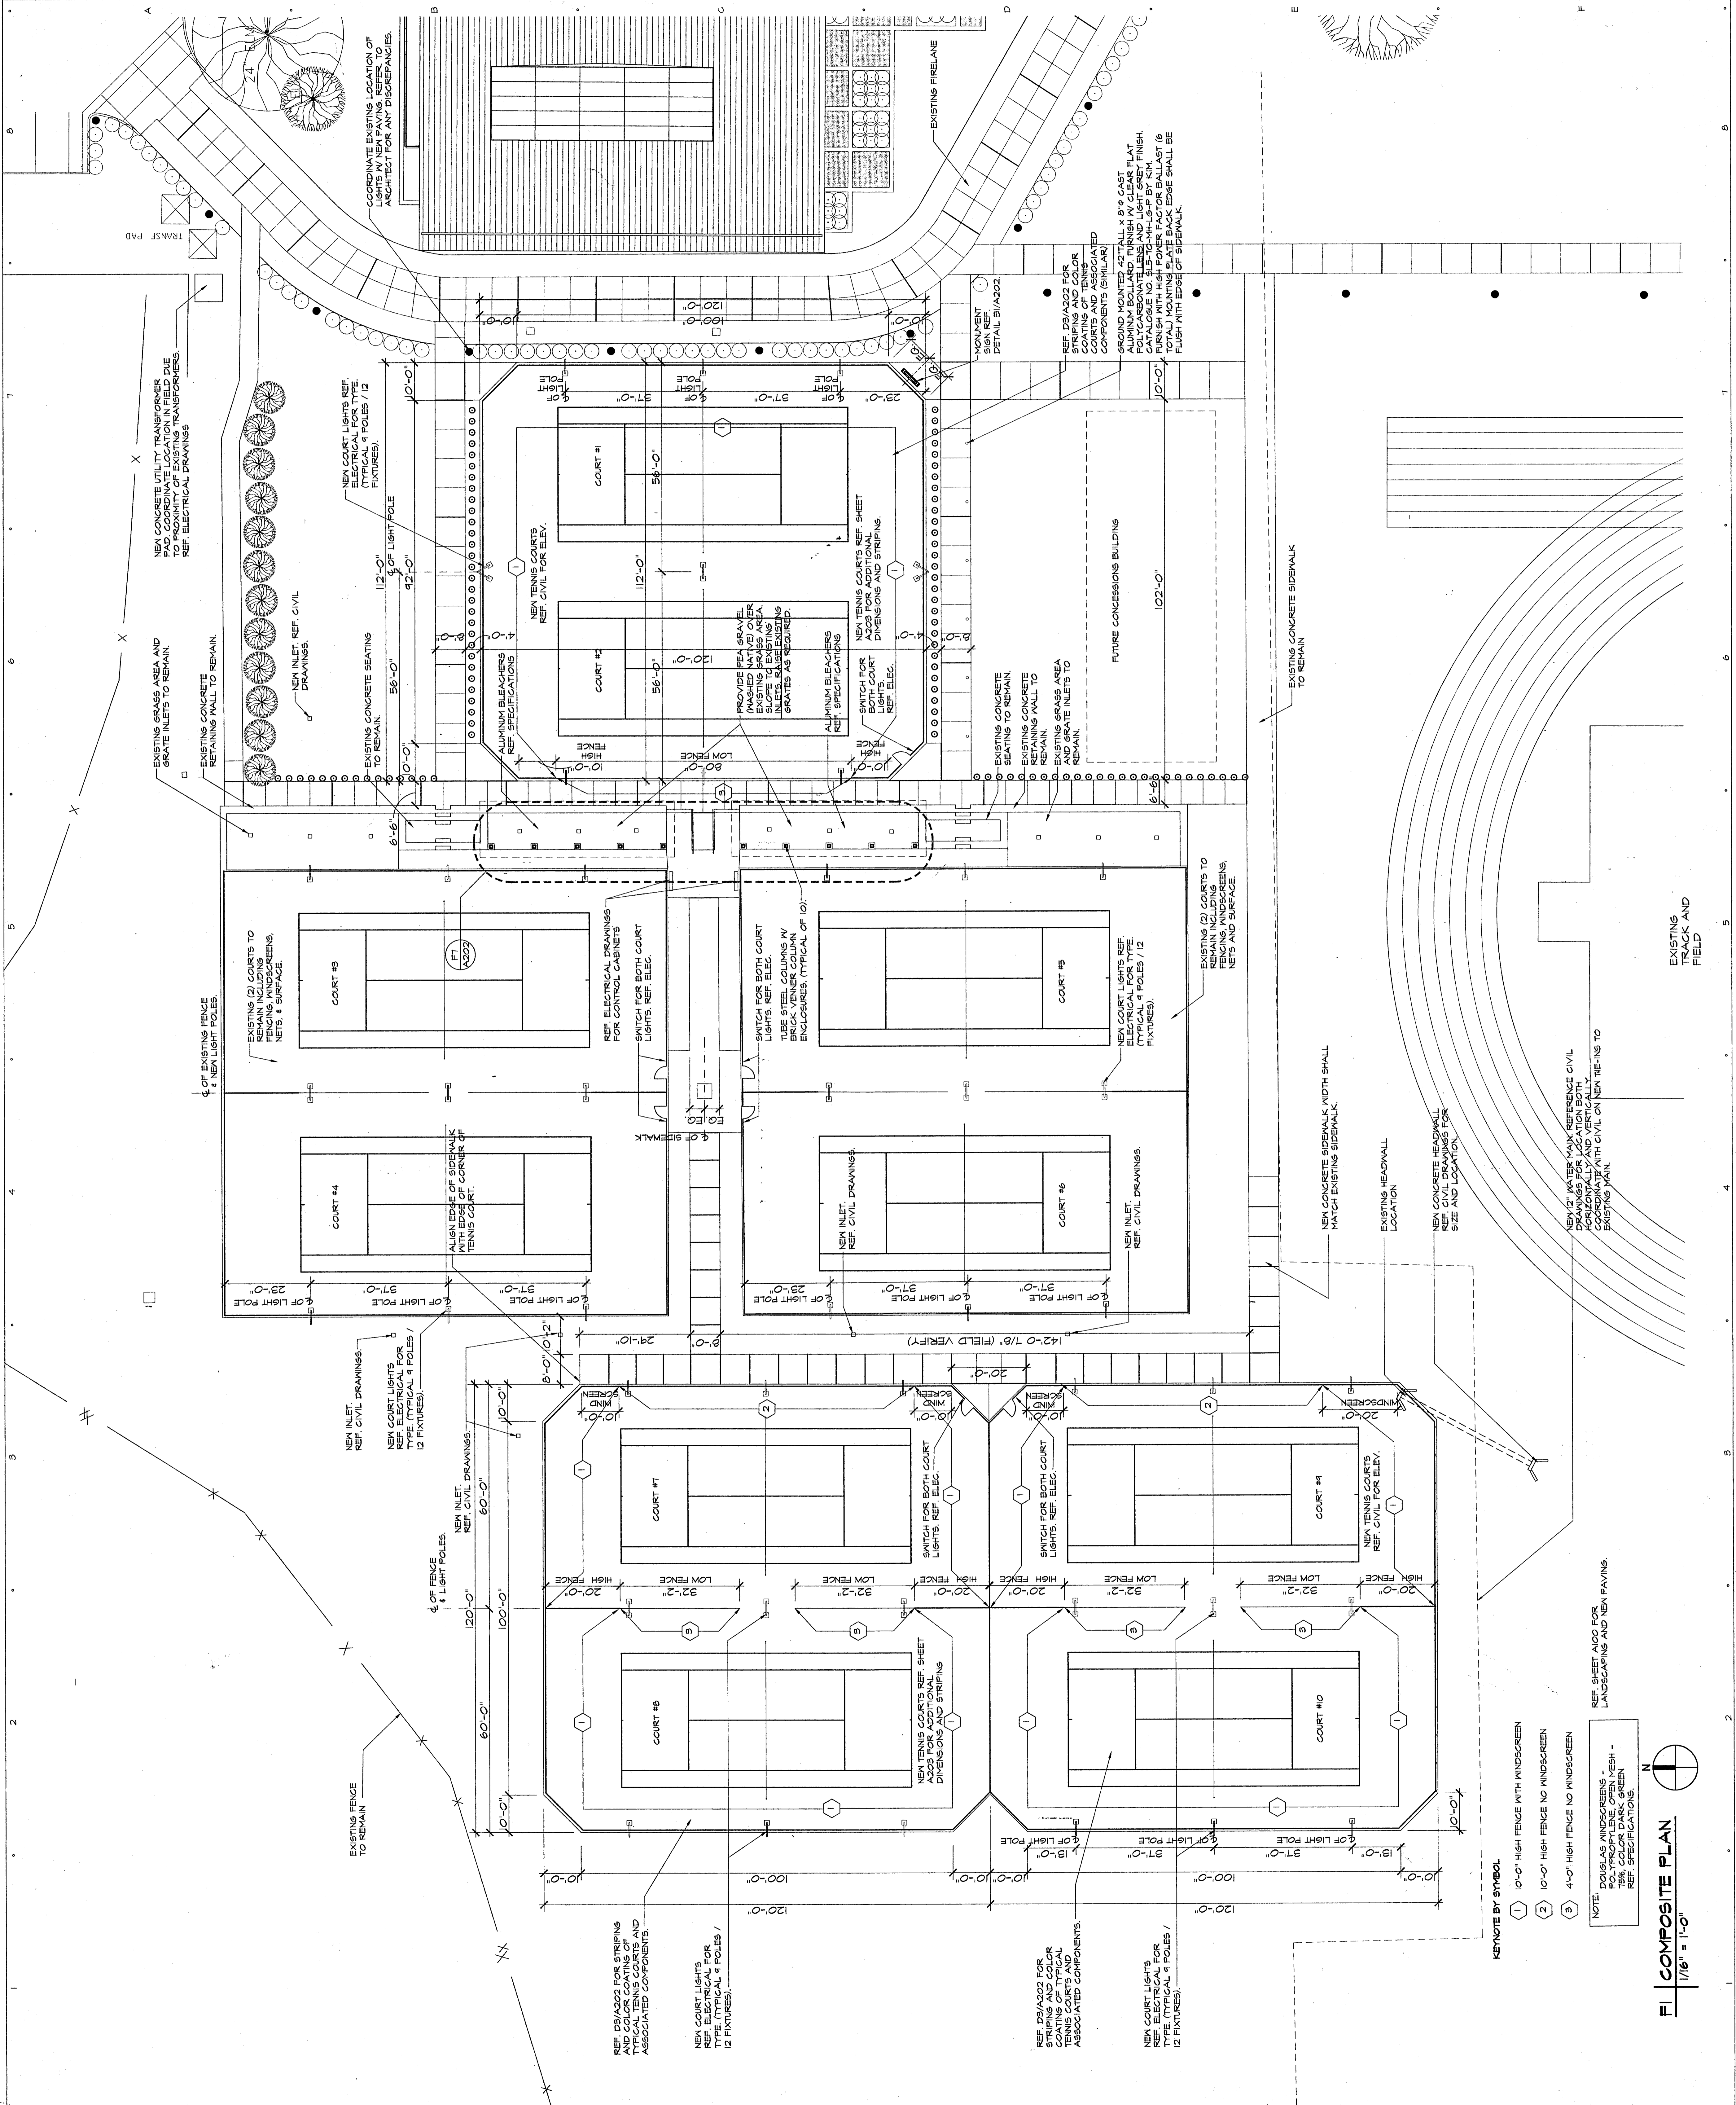

- KEYNOTE BY SYMBOL**
- ① 10'-0" HIGH FENCE WITH WINDSCREEN
 - ② 10'-0" HIGH FENCE NO WINDSCREEN
 - ③ 4'-0" HIGH FENCE NO WINDSCREEN
- NOTE:** DOUBLE WINDSCREENS - POLYPROPYLENE OPEN MESH - REF. SPECIFICATIONS
- NOTE:** REFER SHEET ALSO FOR LANDSCAPING AND NEW PAVING.

NEW CONCRETE HEADWALL SIZE AND LOCATION FOR SIDEWALK WITH CIVIL ON NEW TENNIS TO SENSING MAIN.

EXISTING TRACK AND FIELD

EXISTING CONCRETE SIDEWALK TO REMAIN

EXISTING CONCRETE SEATING TO REMAIN.

EXISTING CONCRETE SIDEWALK TO REMAIN.

EXISTING CONCRETE SIDEWALK TO REMAIN.

