




TOWN OF ADDISON
 BUILDING DEPARTMENT
 This set of plans contains various corrections and comments made by the City Staff. All trades will be required to comply with these corrections and comments. Failure to inform all trades of this information will not be accepted as a reason to expose construction which is in violation of local ordinances.
 This set of plans is to be kept on the job site at all times and is to be made available for use by city inspectors at their request. Failure to have these plans available may delay approval of a requested inspection.

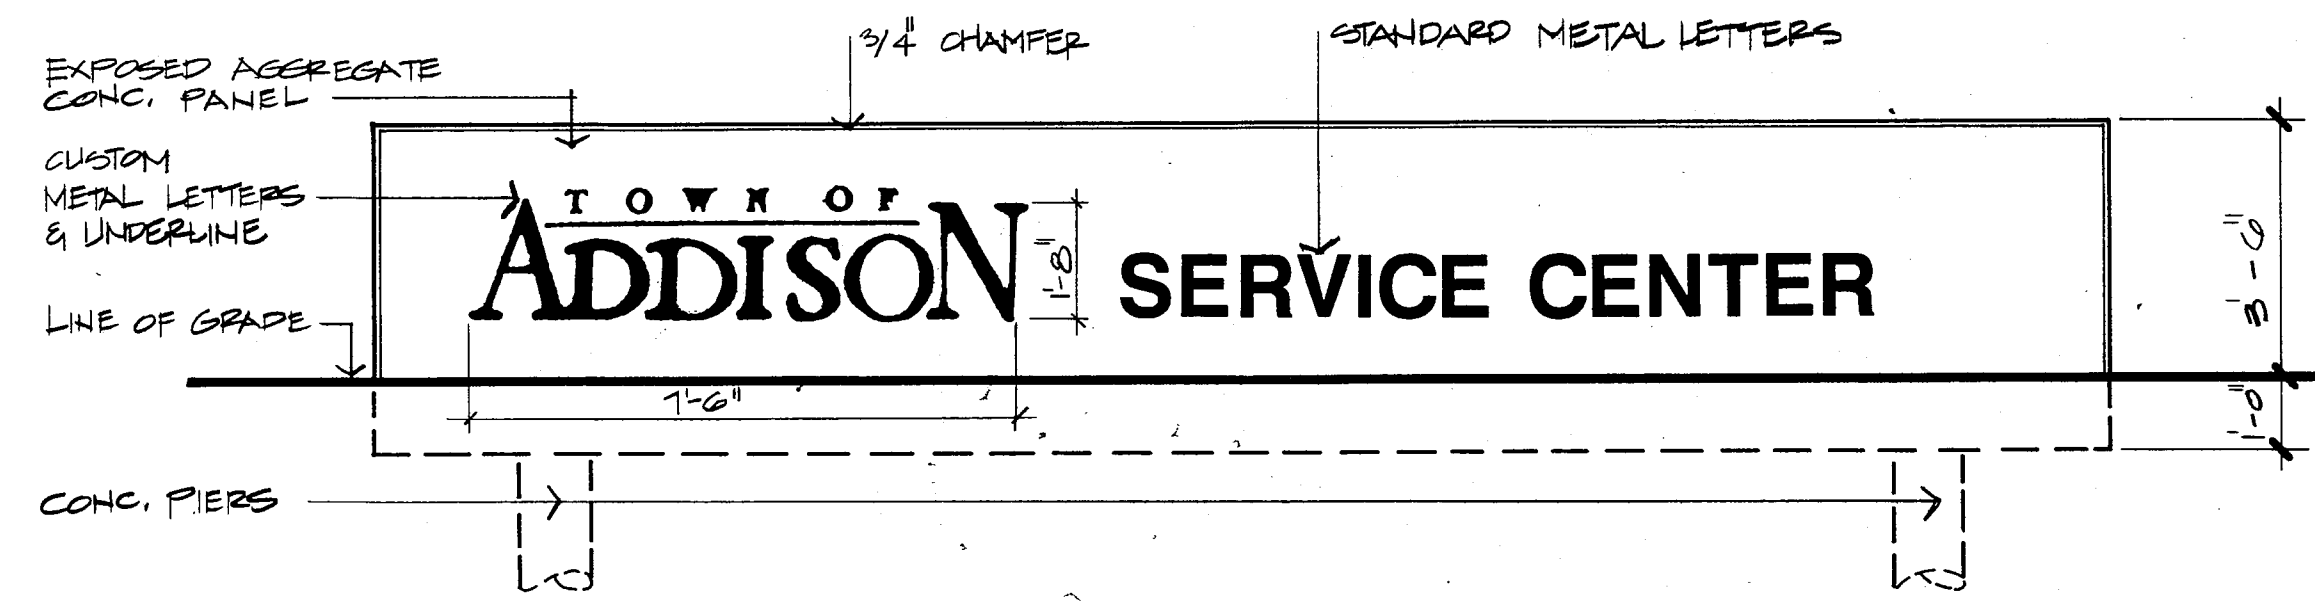


04 ELEVATION - BOTH SIDE SIMILAR - ADD ALT. #1.9
 A1.5 3/8" = 1' - 0"

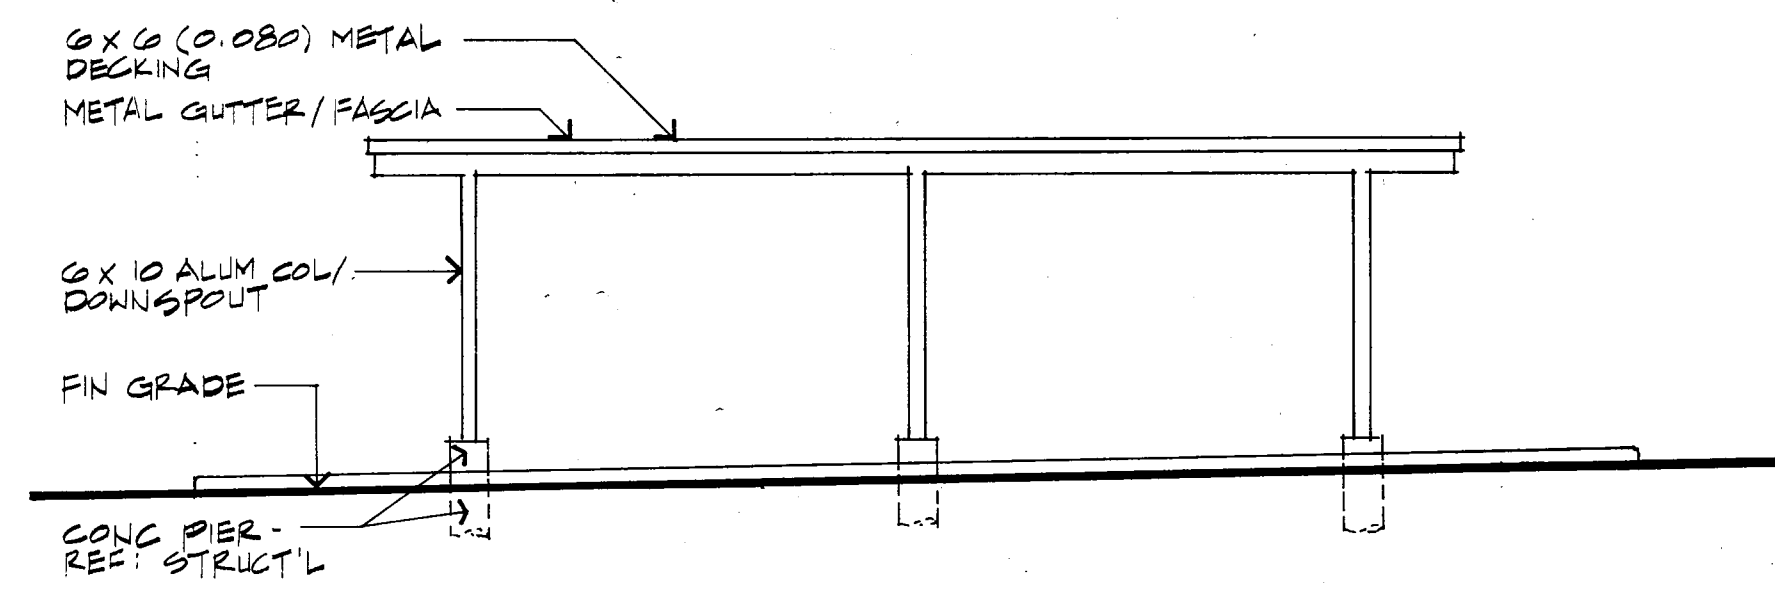


03 EAST ELEV - WEST ELEV SIMILAR
 A1.5 1/8" = 1' - 0"

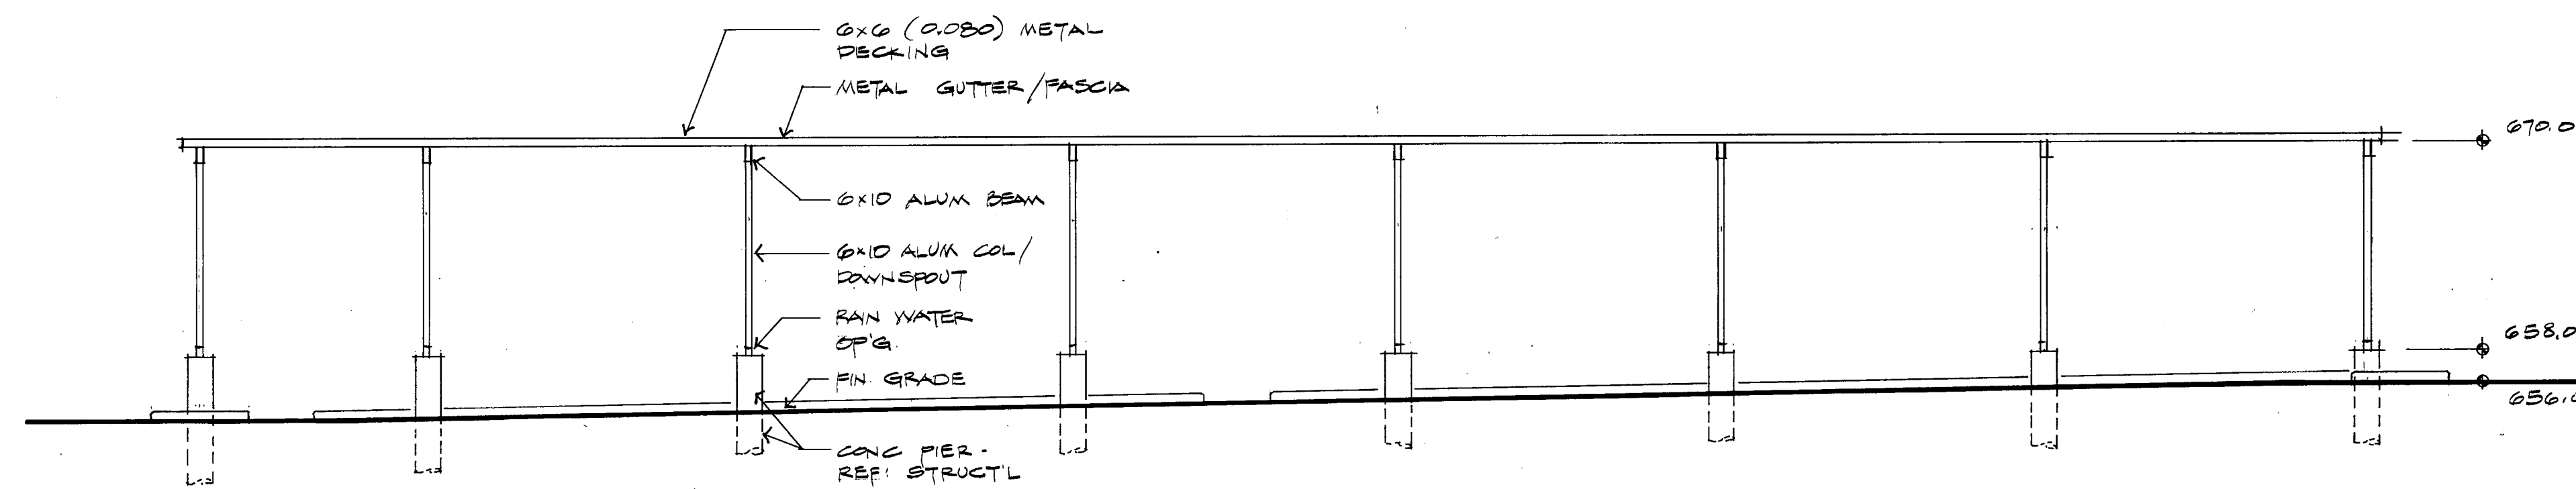

02 SOUTH ELEVATION - NORTH ELEVATION SIMILAR
 A1.5 1/8" = 1' - 0"

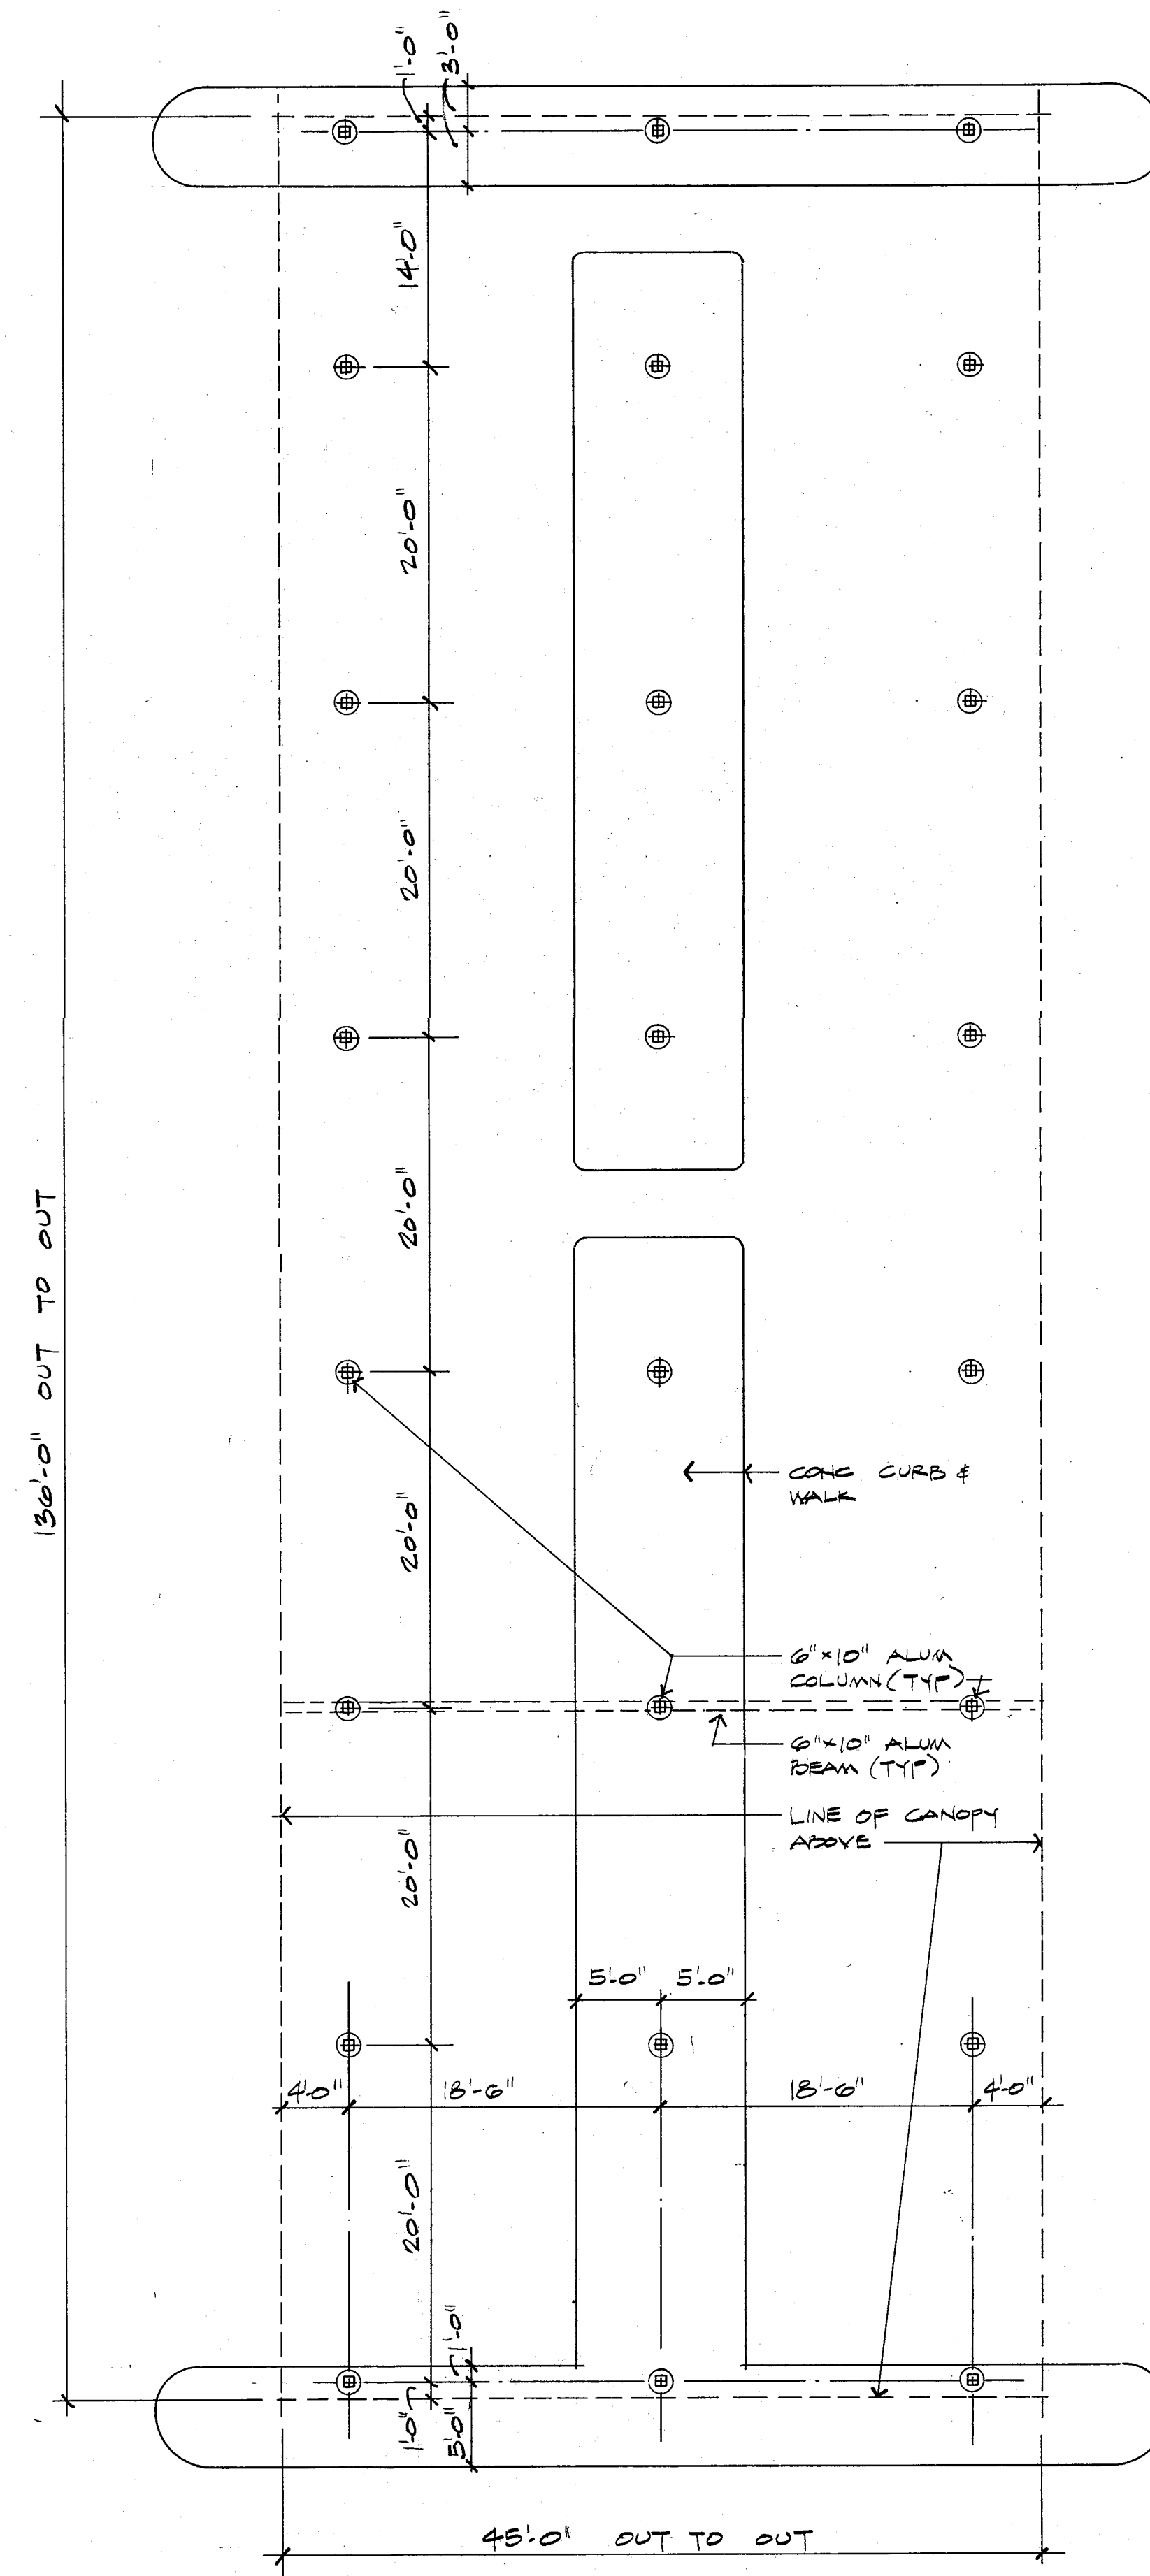

01 PLAN @ COVERED PARKING - ALT #8.1
 A1.5 1/8" = 1' - 0"

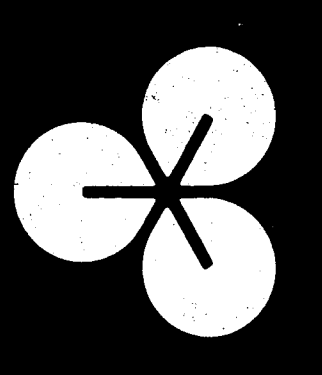

EDI ARCHITECTS, INC.
 ARCHITECTURE PLANNING ENGINEERING INTERIOR DESIGN
 AMERICAN BANK TOWER
 SUITE 300
 DALLAS, TEXAS 75201
 214 / 750-1845
 SUITE 700
 WALNUT HILL LANE
 ADDISON, TEXAS 75001
 972 / 458-6508

TOWN OF ADDISON

ADDITION TO PUBLIC WORKS SERVICE CENTER
 Westgrove Road
 Addison Texas

DATE: 11 JUNE 86
 24 JULY 1986 - BID

SHEET NO: **A1.5**
 OF SHEETS
 JOB NO: 851-137