

# ARCHITECTS, INC.

EDI ARCHITECTURE PLANNING ENGINEERING INTERIOR DESIGN  
8440 VALUET MILL LANE SUITE 100 AUSTIN, TEXAS 78752-3124  
DALLAS, TEXAS 75231 214 / 780-1945

# TOWN OF ADDISON

Addison Texas

## ADDITION TO PUBLIC WORKS SERVICE CENTER

Westgrove Road

DATE 5-16-86  
11 JUNE 86  
24 JULY 1986 - BID

SHEET NO.  
A 2.3


OF SHEETS

JOB NO. 851-137

### TOWN OF ADDISON BUILDERS COPY OF PLANS

This set of plans contains all corrections and comments made by the City Staff. All trades will be required to comply with these corrections and comments. Failure to comply with these corrections and comments, failure to inform all trades of this information will not be accepted as reason to excuse construction which is in violation of local ordinances.


This set of plans is to be kept on the job site at all times and is to be made available for use by city inspectors at their request. Failure to have these plans available may delay approval of a requested inspection.

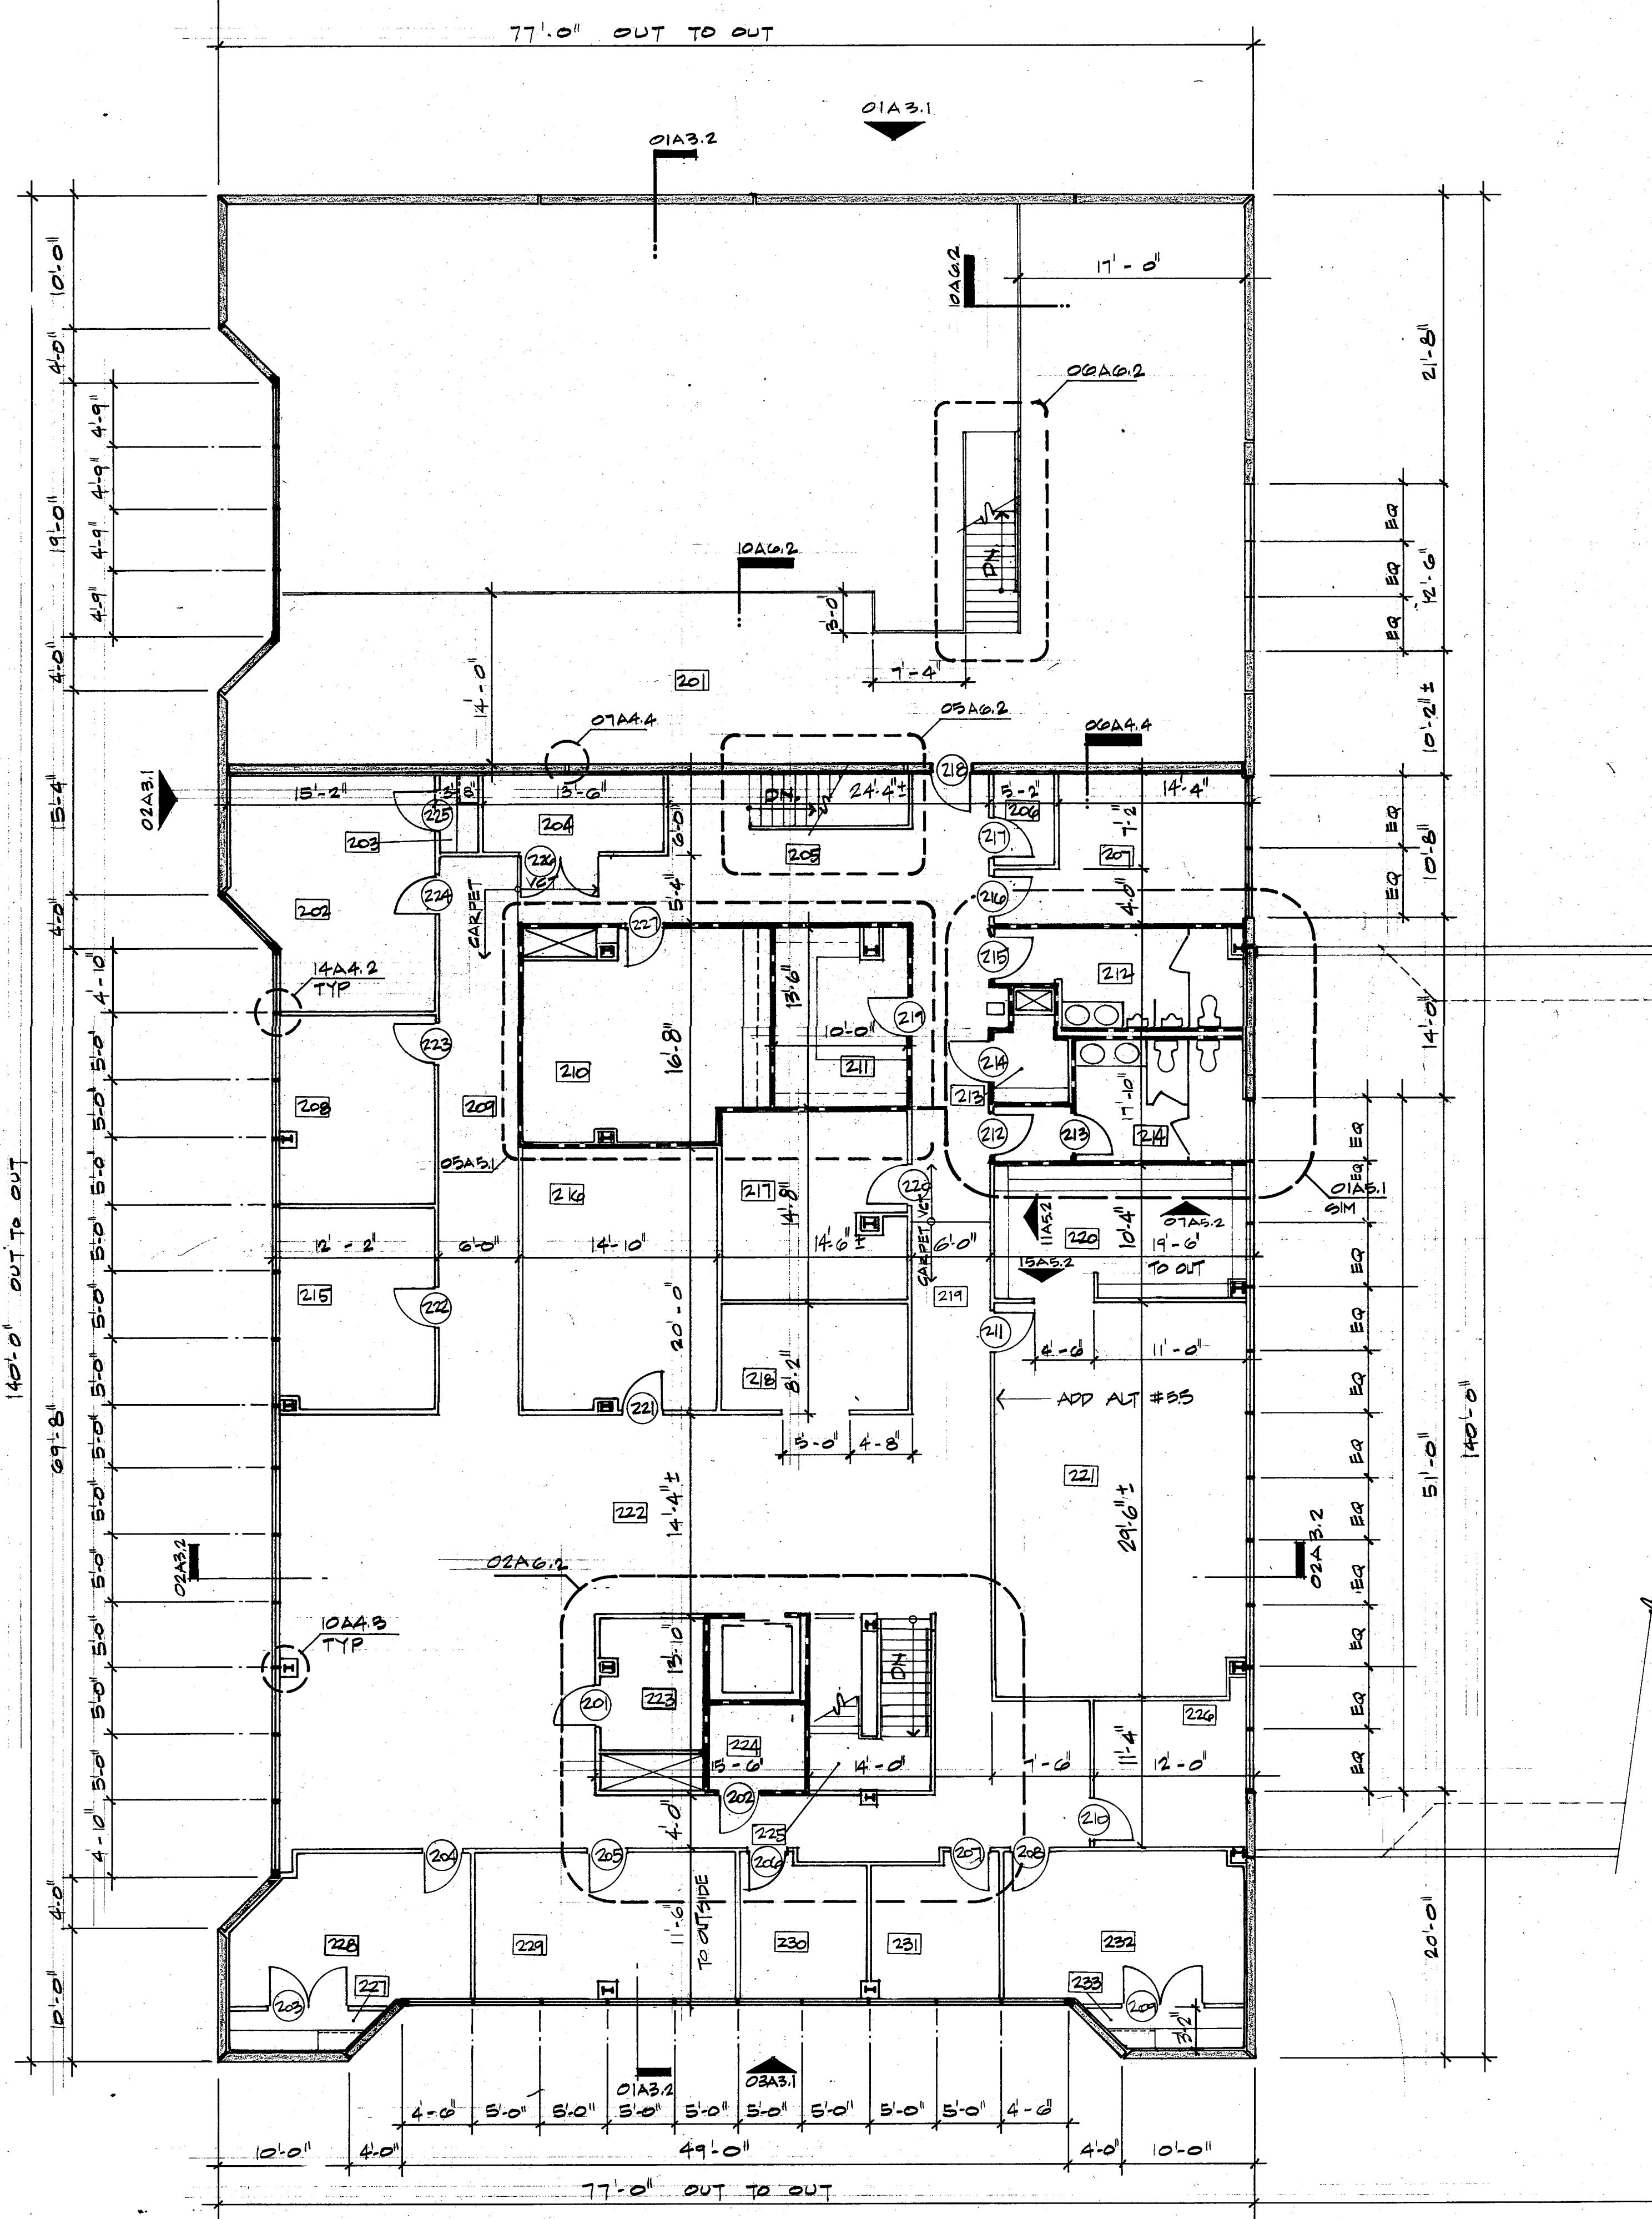

150'-0" ± EXIST'G BLDG  
255'-0" ± OUT TO OUT



01  
SECOND FLOOR PLAN  
A 2.3  
18'-0"

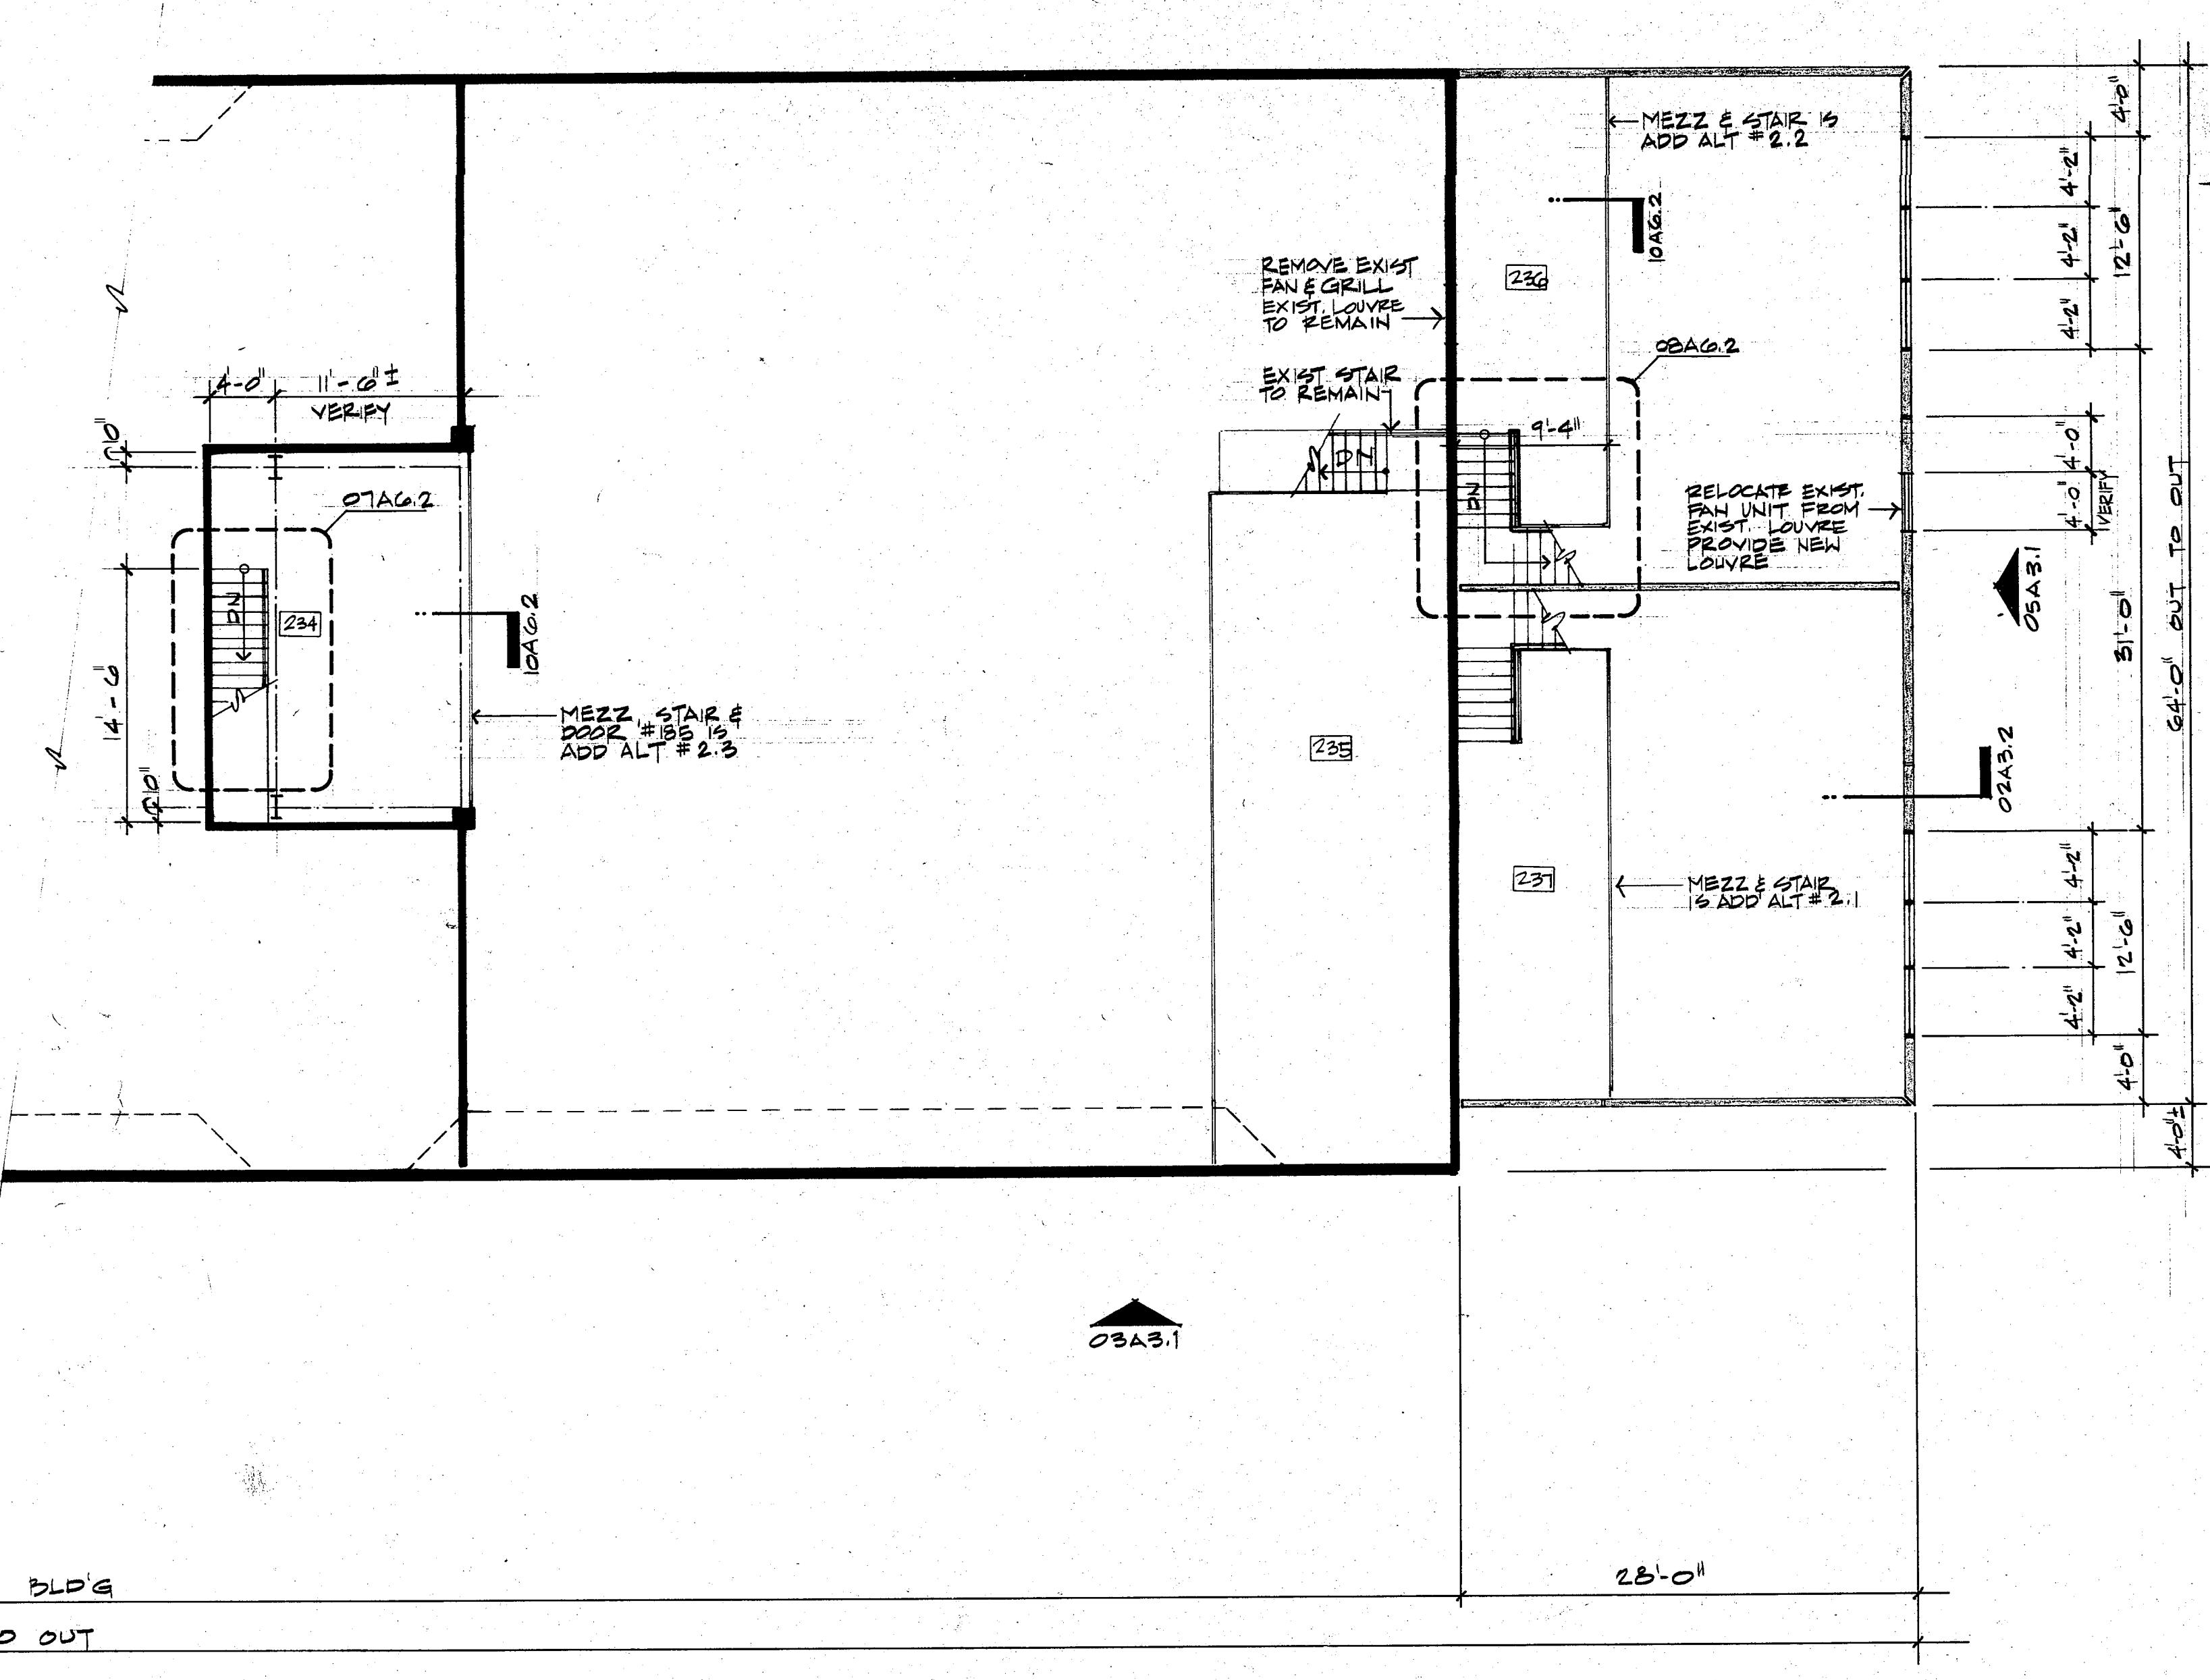

SHEET NO.  
A 2.3

OF SHEETS

JOB NO. 851-137