




1 TYPICAL CONCRETE WALK SECTION
SCALE: 1"=1'-0"

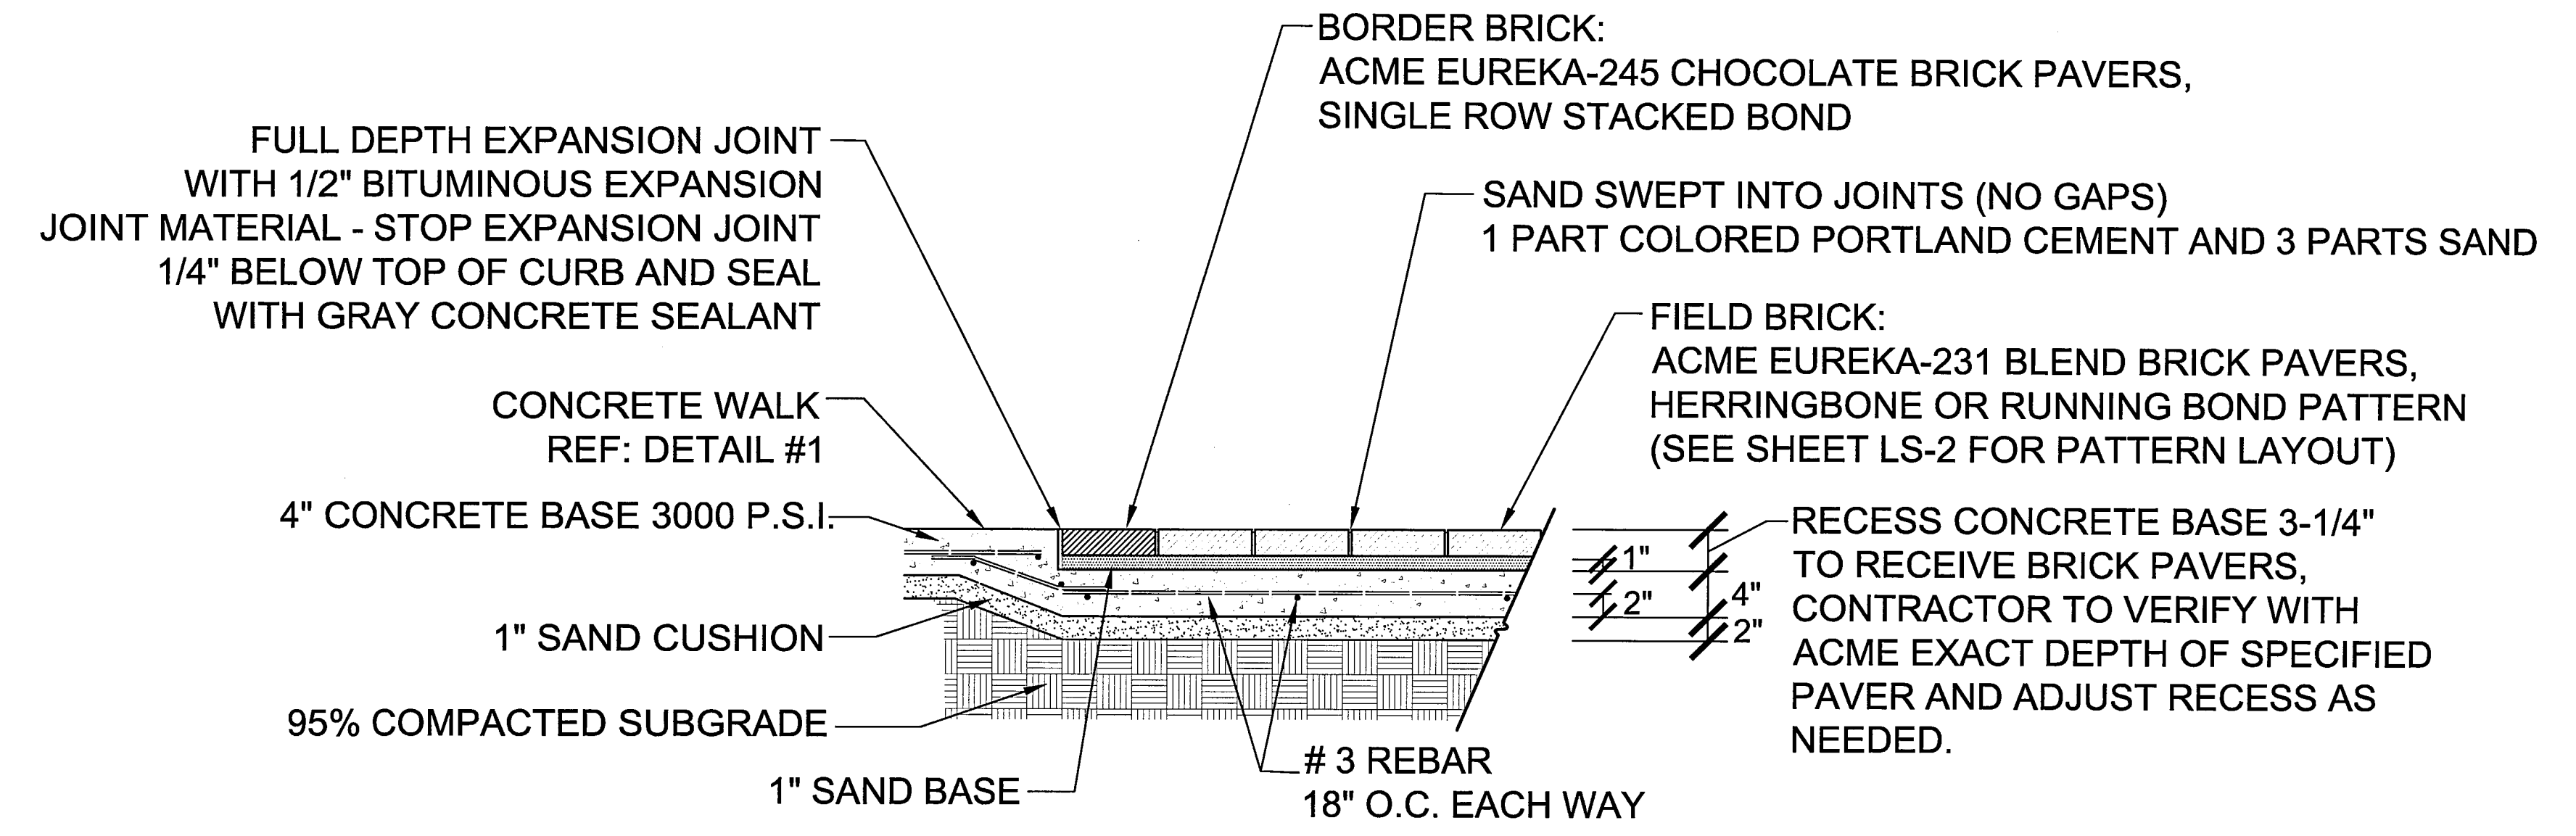

2 BRICK PAVERS ON CONCRETE BASE
FOR PEDESTRIAN WALKWAYS - BRICK PAVERS,
STANDARD 4" X 8" X 2-1/4" AS SUPPLIED BY:
ACME BRICK, PH: (817)332-4101
SCALE: 1"=1'-0"

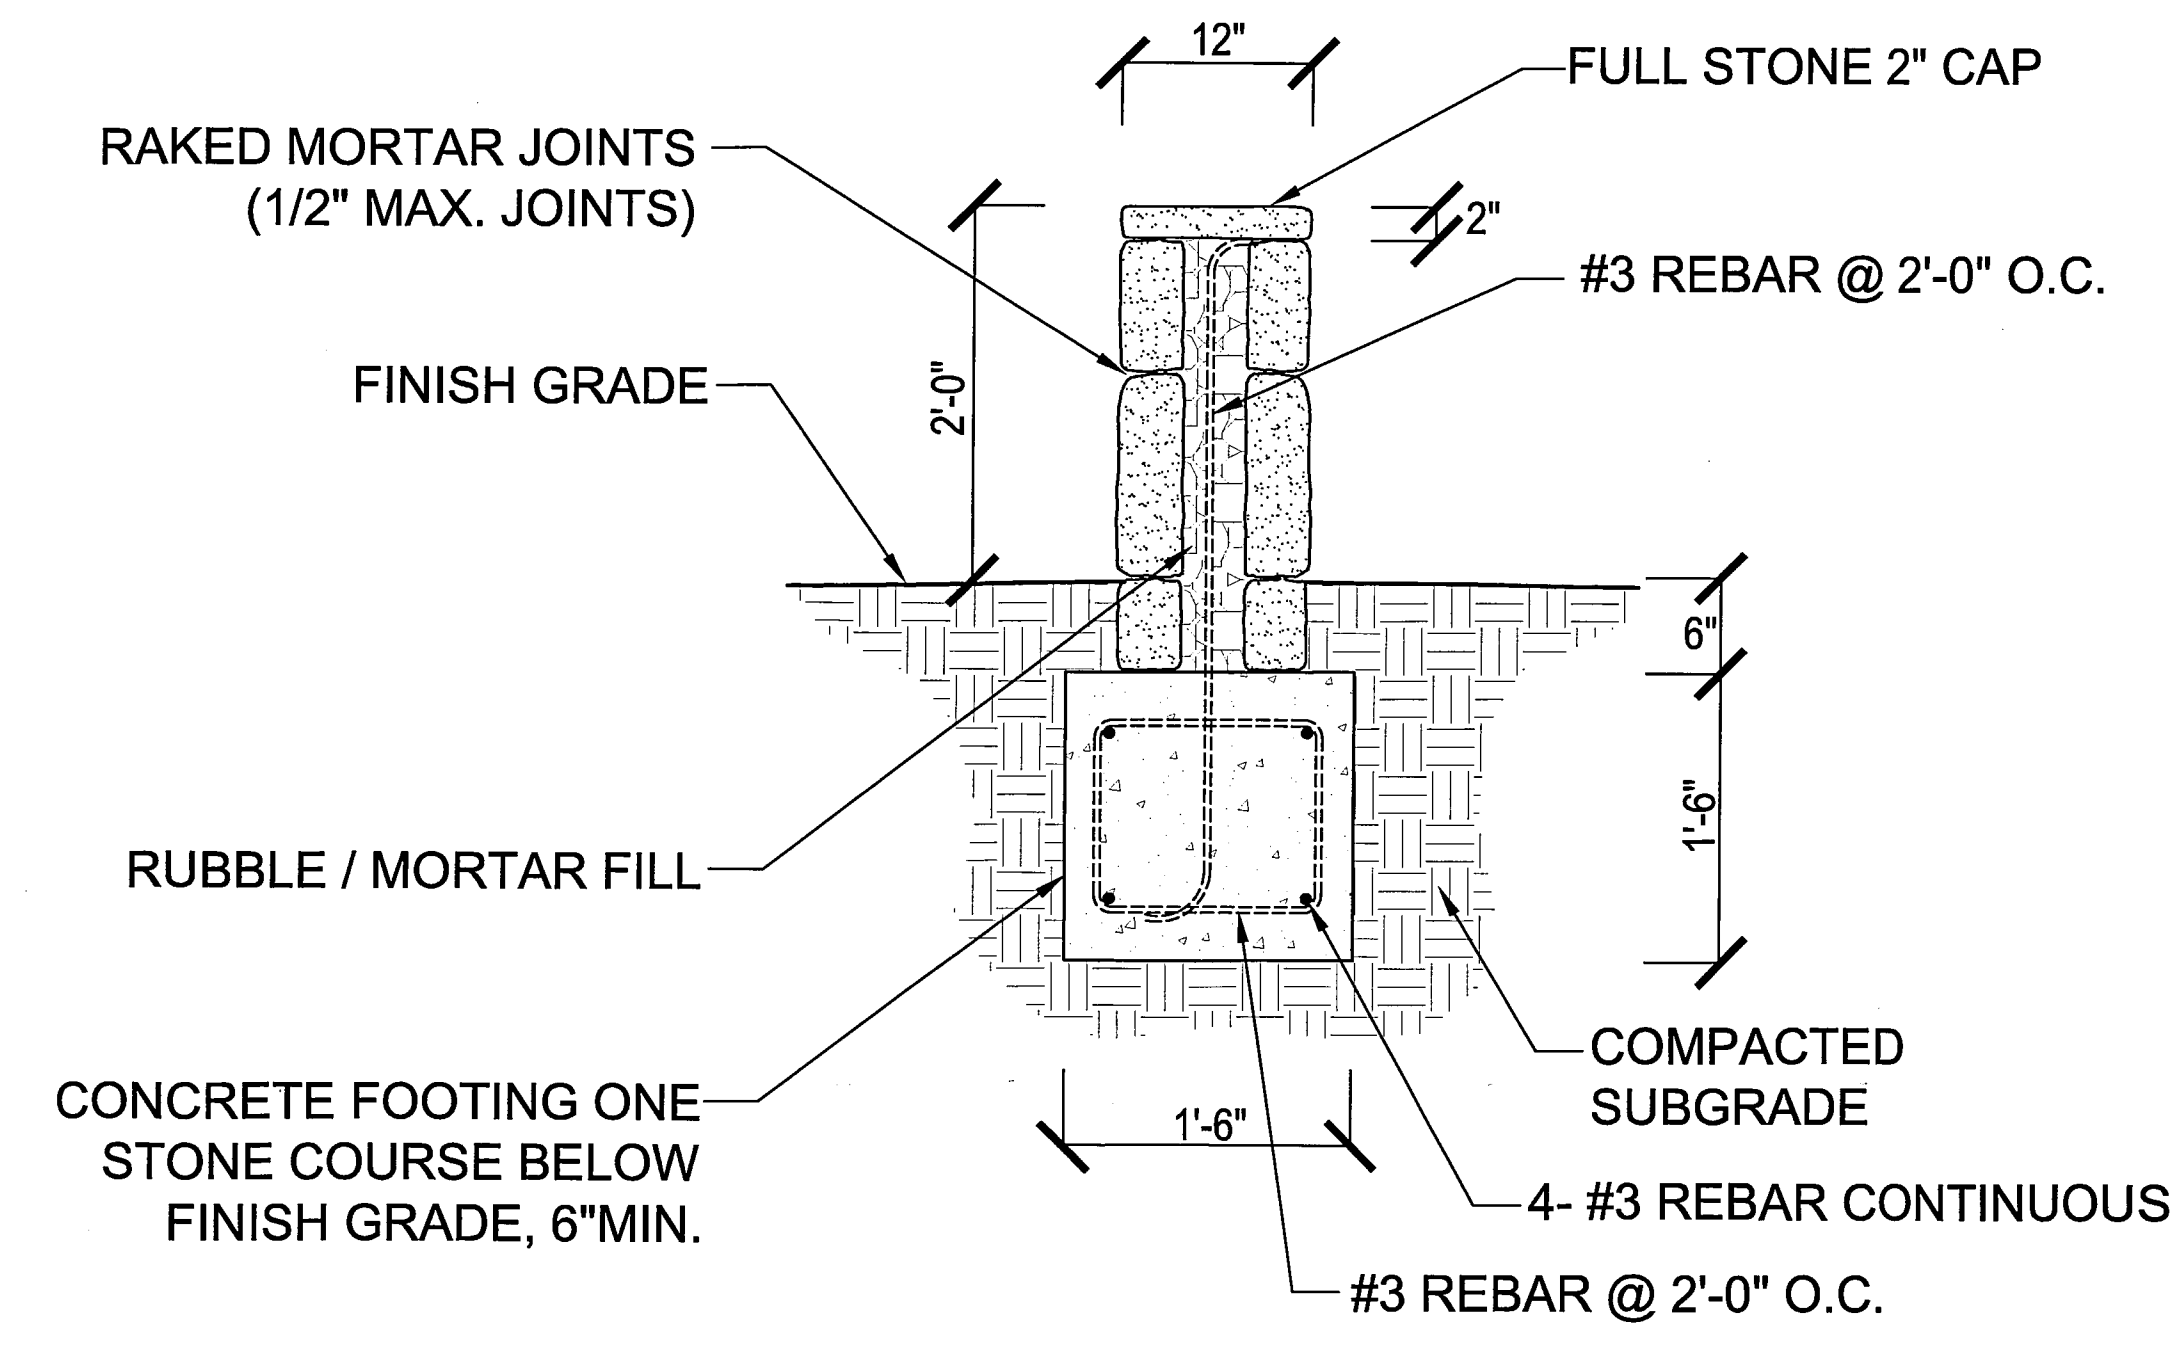


3 LEUDERS LIMESTONE WALL SECTION
SCALE: 1"=1'-0"

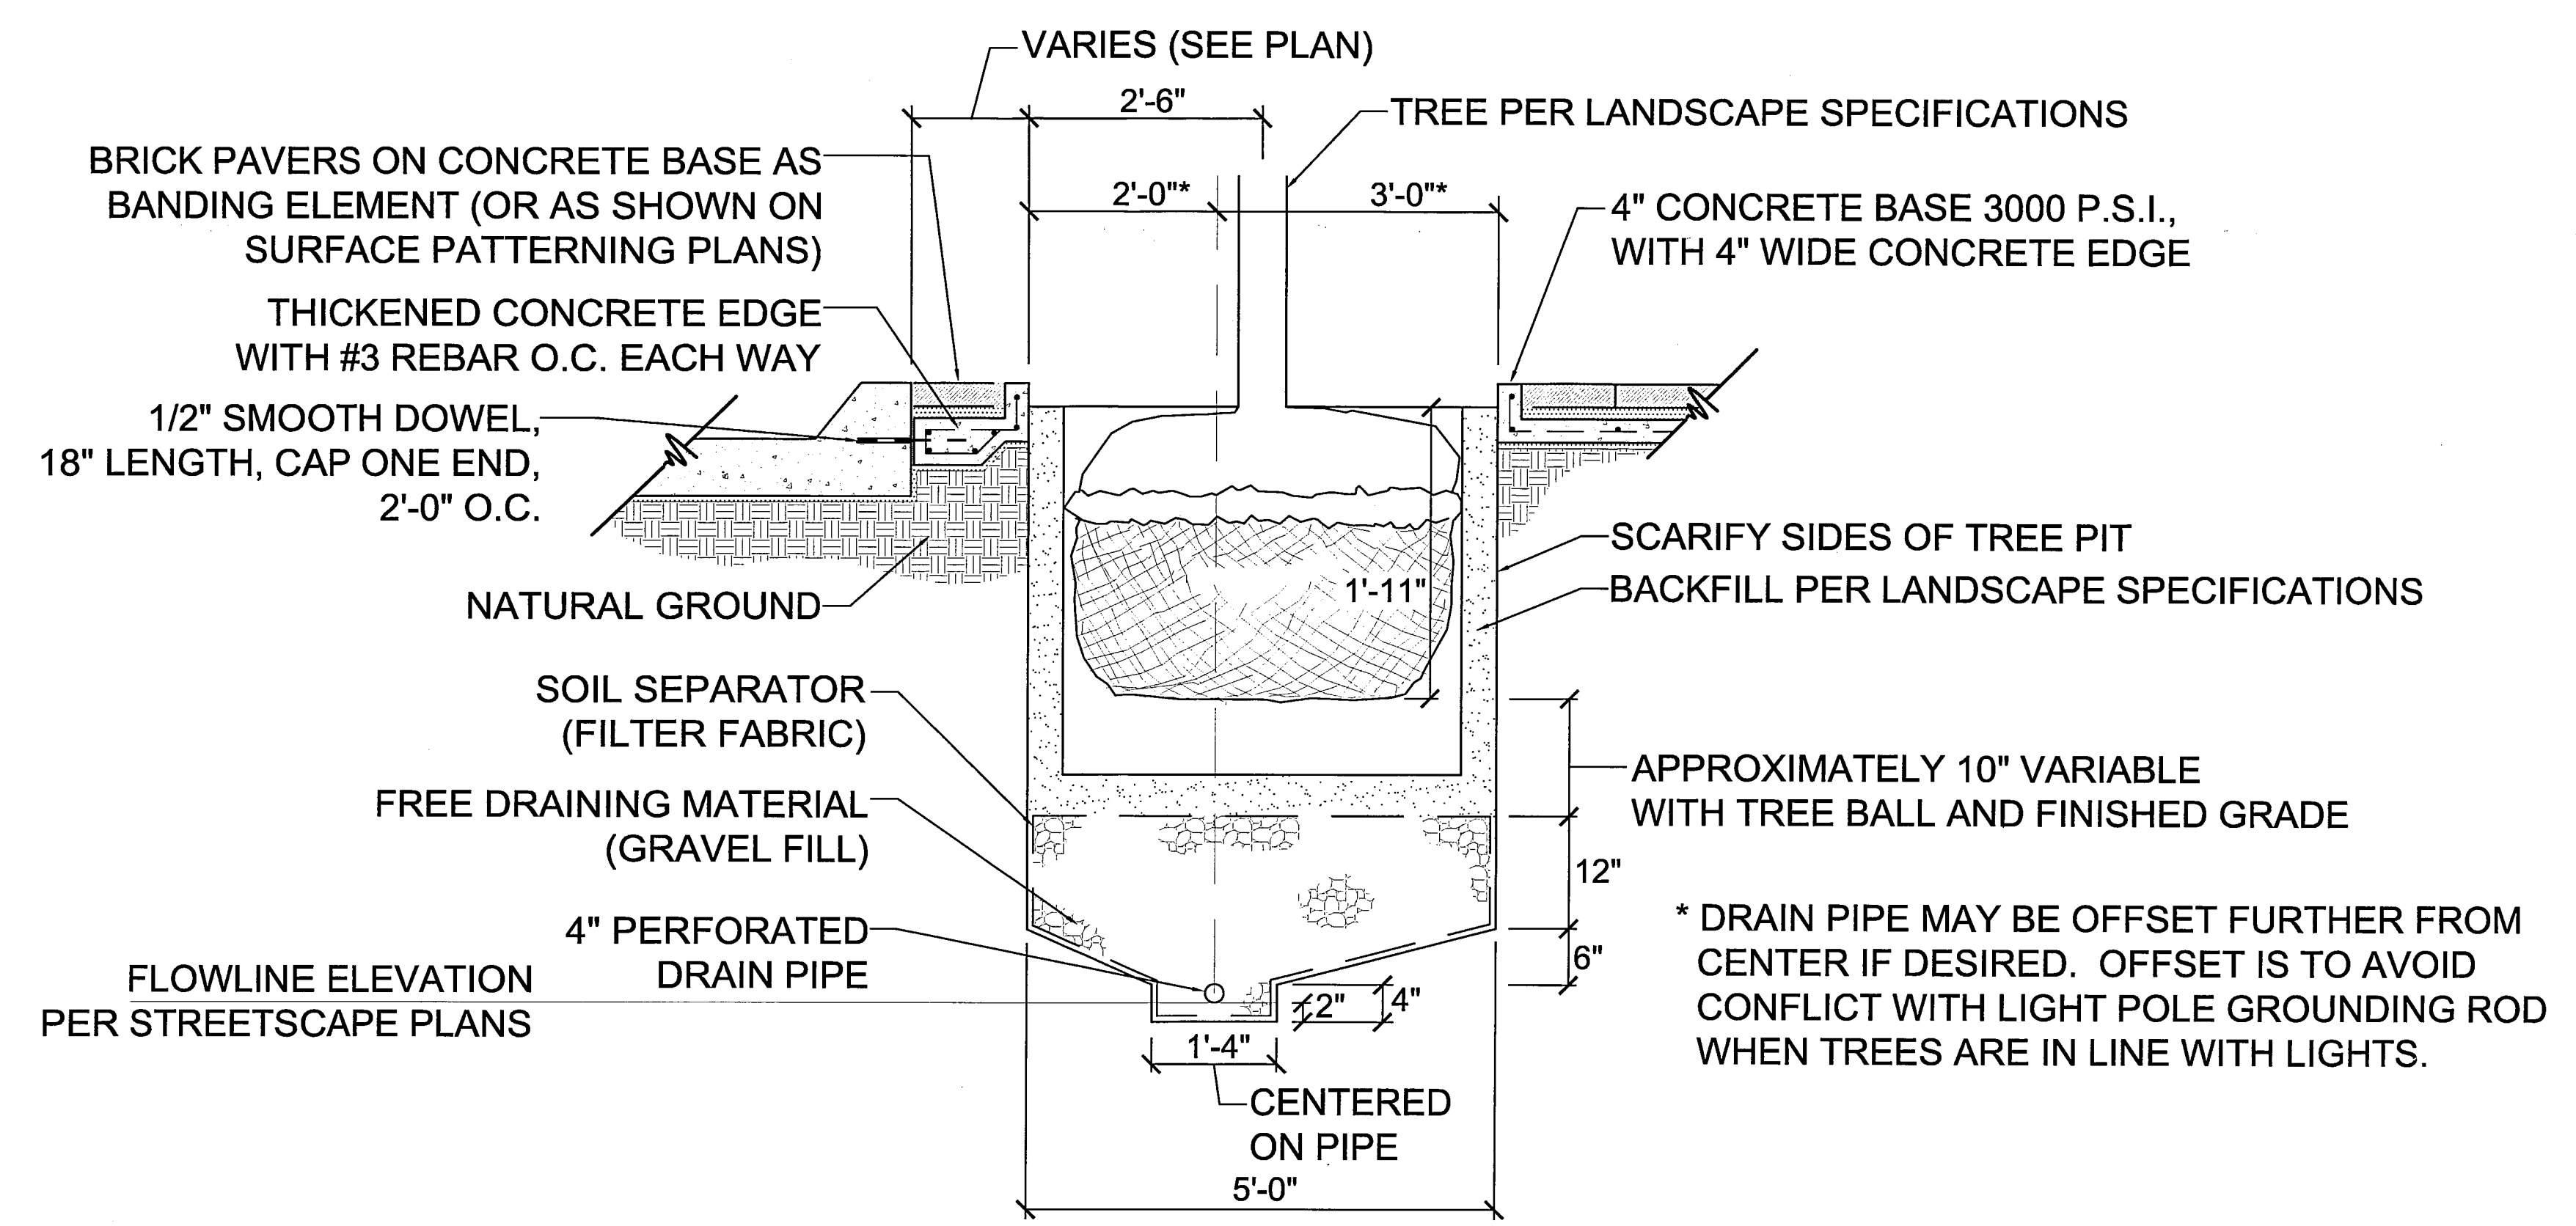

4 SUBSURFACE DRAIN SYSTEM DETAIL
TO BE USED ON ALL STREET TREES
(SECTION PERPENDICULAR TO CURB)
SCALE: N.T.S.

NOTE:
1. FOR TREE DRAIN PLAN, REFERENCE: CIVIL DRAINAGE PLAN - SHEET #7
2. FOR TREE DRAIN LOCATIONS, REFERENCE: LANDSCAPE GRADING PLAN, SHEET LS-2

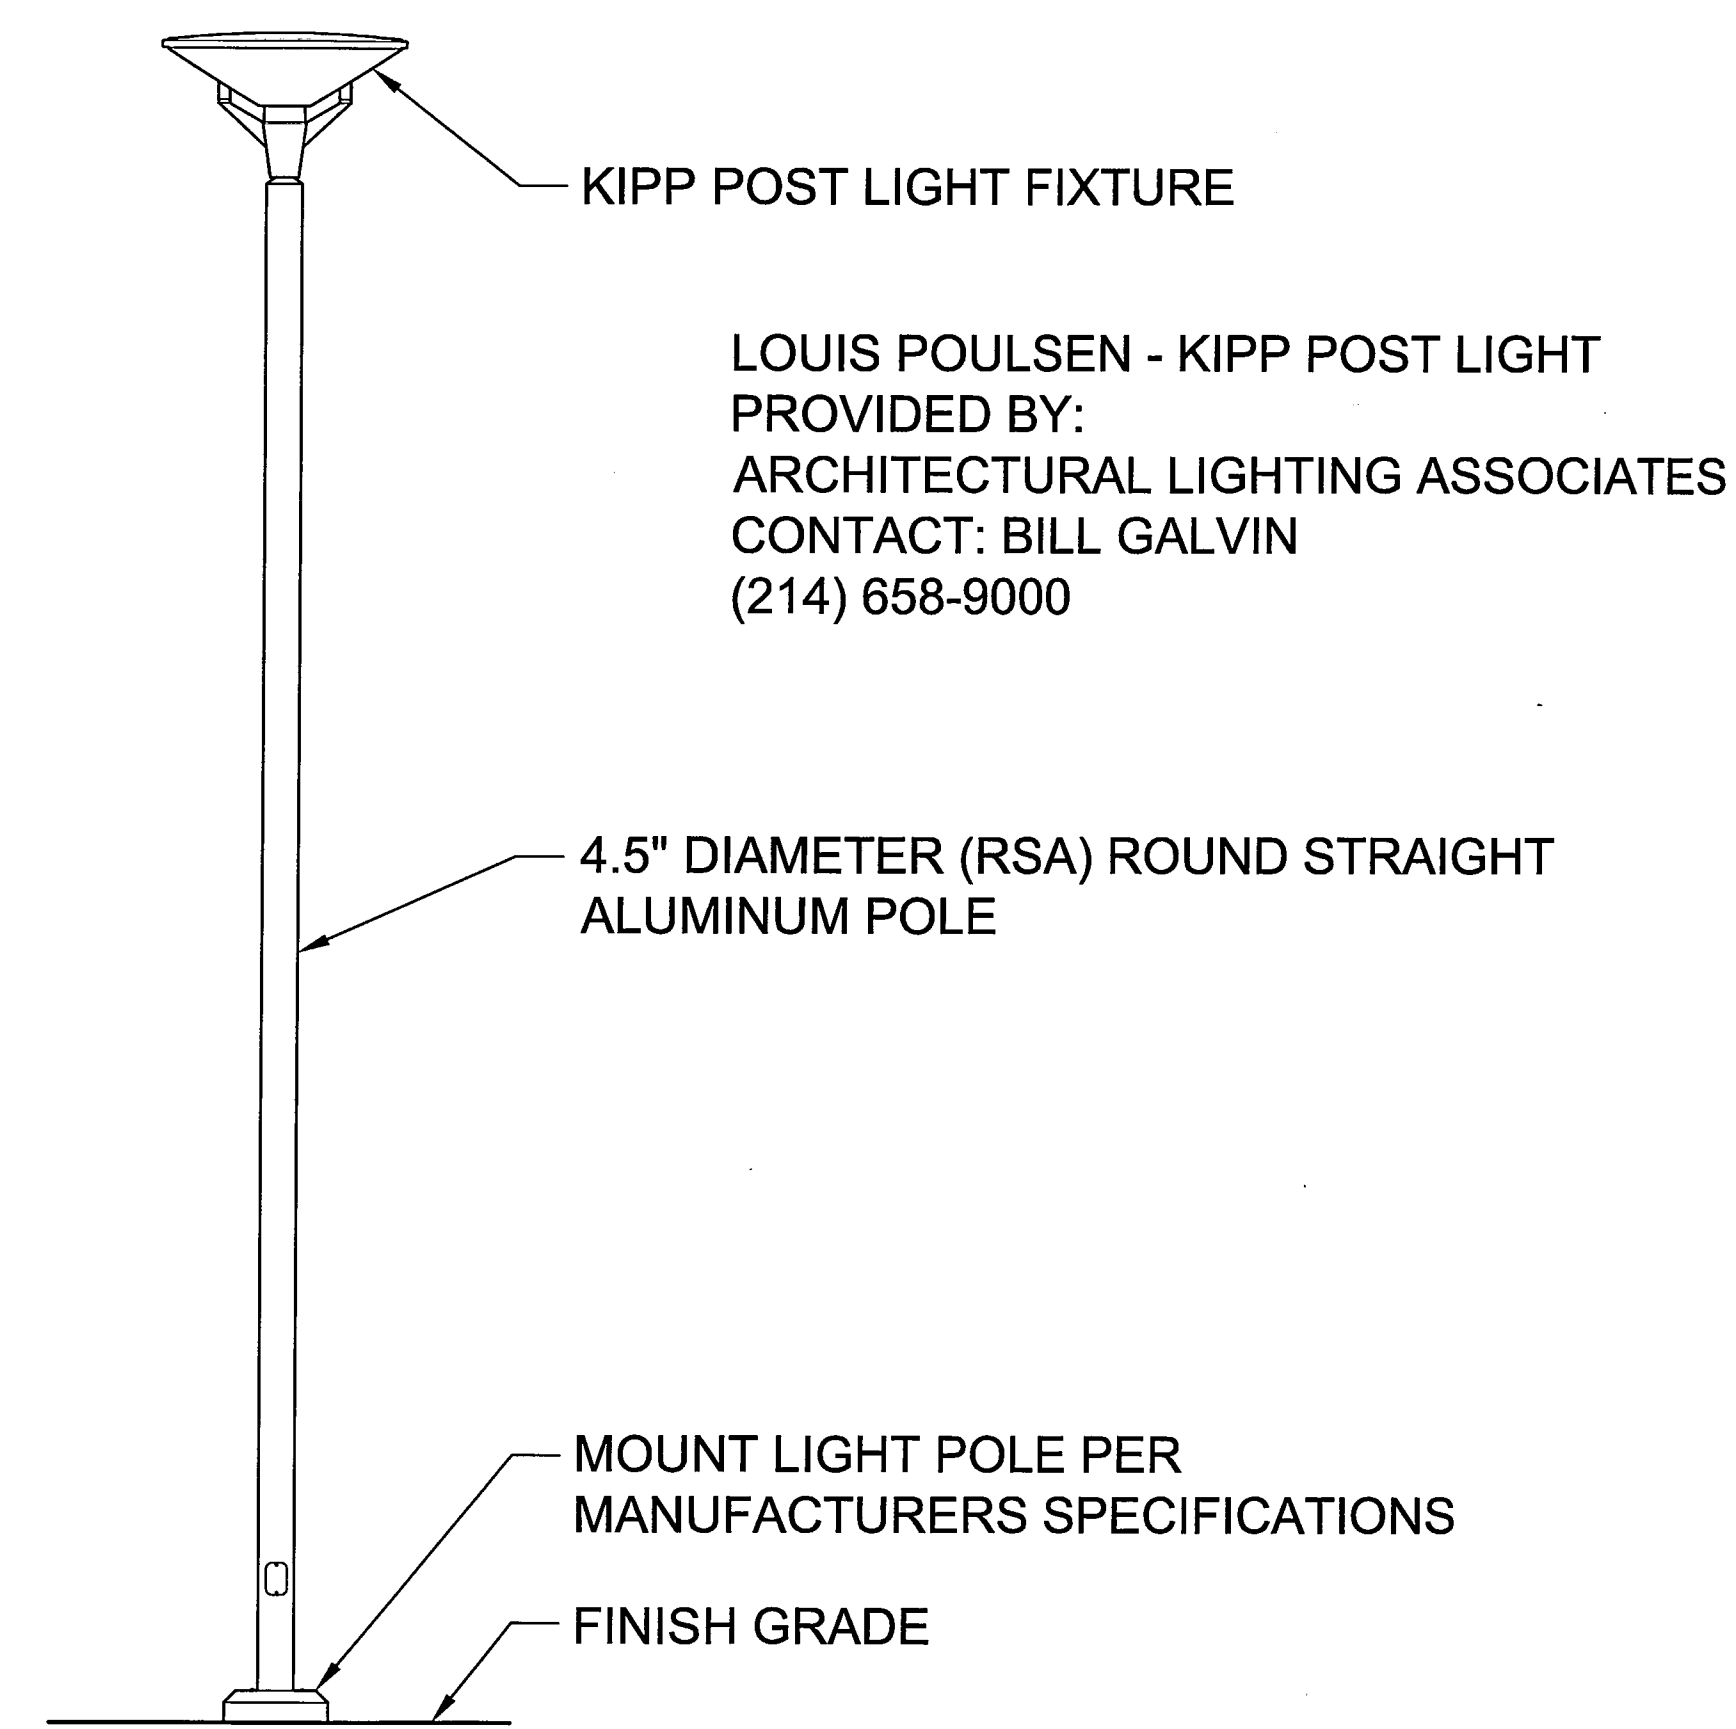


5 TYPICAL LIGHT STANDARD DETAIL
TO BE USED ALONG SPRUILL AVENUE
SCALE: 1/2" = 1'-0"

HARDSCAPE DETAILS

SCALE: DETAILS

CONSULTANT:
LINDA TYCHER & ASSOCIATES
LINDA TYCHER & ASSOCIATES, INC.
11411 N. CENTRAL EXPRESSWAY, SUITE V
DALLAS, TEXAS 75243
(214) 750-1210

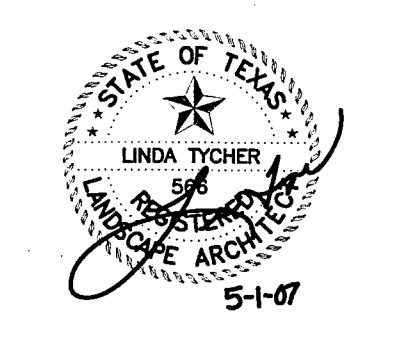

PROJECT TITLE:
**SNK ADDISON
MIXED USE DEVELOPMENT**
Addison, Texas

Date	Revision

Job No.	Print Date:
B.D.	5/1/07
Drawn By	Scale:
L.T.	
Checked By	
L.T.	
Project Mgr.	
L.T.	

Sheet Title
**HARDSCAPE
DETAILS**

Dwg. No.
LS-4