



Finish Schedule									
Number	Name	Floor	Base	Wainscot	North Wall	East Wall	South Wall	West Wall	Ceiling
101	VESTIBULE	Carpet	4" Resilient Cove	None	Vinyl Wall Covering	Vinyl Wall Covering	Vinyl Wall Covering	Vinyl Wall Covering	Painted Gypsum Board
102	LEARNING CENTER	Carpet	4" Resilient Cove	None	Varies, Ref. Elevations	Varies, Ref. Elevations	Varies, Ref. Elevations	Varies, Ref. Elevations	2 x 2 Lay-in Acoust. - Type 1 (Standard) Black in Black Grid
103	STORAGE	Sealed Concrete	4" Resilient Cove	None	Painted Gypsum Board	Painted Gypsum Board	Painted Gypsum Board	Painted Gypsum Board	2 x 2 Lay-in Acoust. - Type I (Standard)


Finish Schedule									
Number	Name	Floor	Base	Wainscot	North Wall	East Wall	South Wall	West Wall	Ceiling
104	BREAK ROOM	Sealed Concrete	4" Resilient Cove	None	Painted Gypsum Board	Painted Gypsum Board	Painted Gypsum Board	Painted Gypsum Board	2 x 2 Lay-in Acoust. - Type I (Standard)
105	MEN	Terrazzo Tile (12" x 12")	Varies; Ref. Elevations	None	Mosaic Ceramic Tile	None	Mosaic Ceramic Tile	Mosaic Ceramic Tile	Painted Gypsum Board
106	WOMEN	Terrazzo Tile (12" x 12")	Varies; Ref. Elevations	None	Mosaic Ceramic Tile	Mosaic Ceramic Tile	Mosaic Ceramic Tile	Mosaic Ceramic Tile	Painted Gypsum Board
201	MEZZANINE ENCLOSURE	(none)	(none)	(none)	(none)	(none)	(none)	(none)	(none)

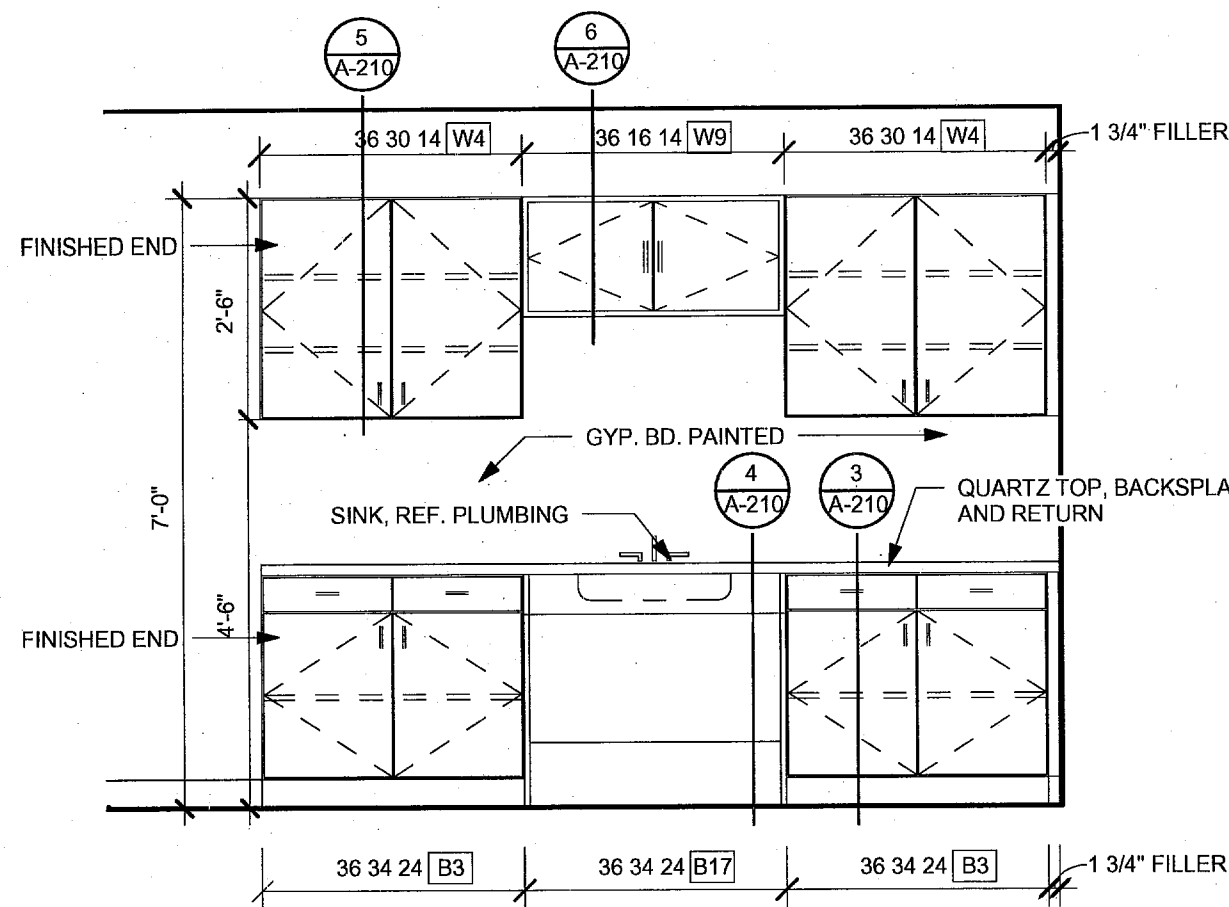


2 Casework Elevation - Breakroom
1/2" = 1'-0"

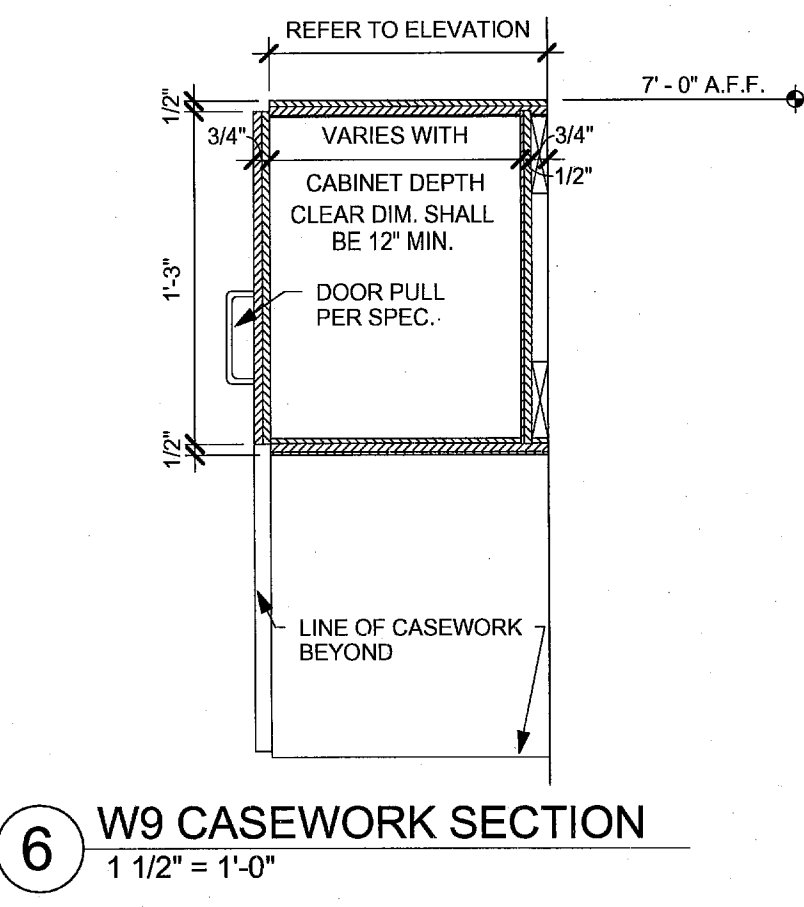


6 W9 CASEWORK SECTION
1 1/2" = 1'-0"

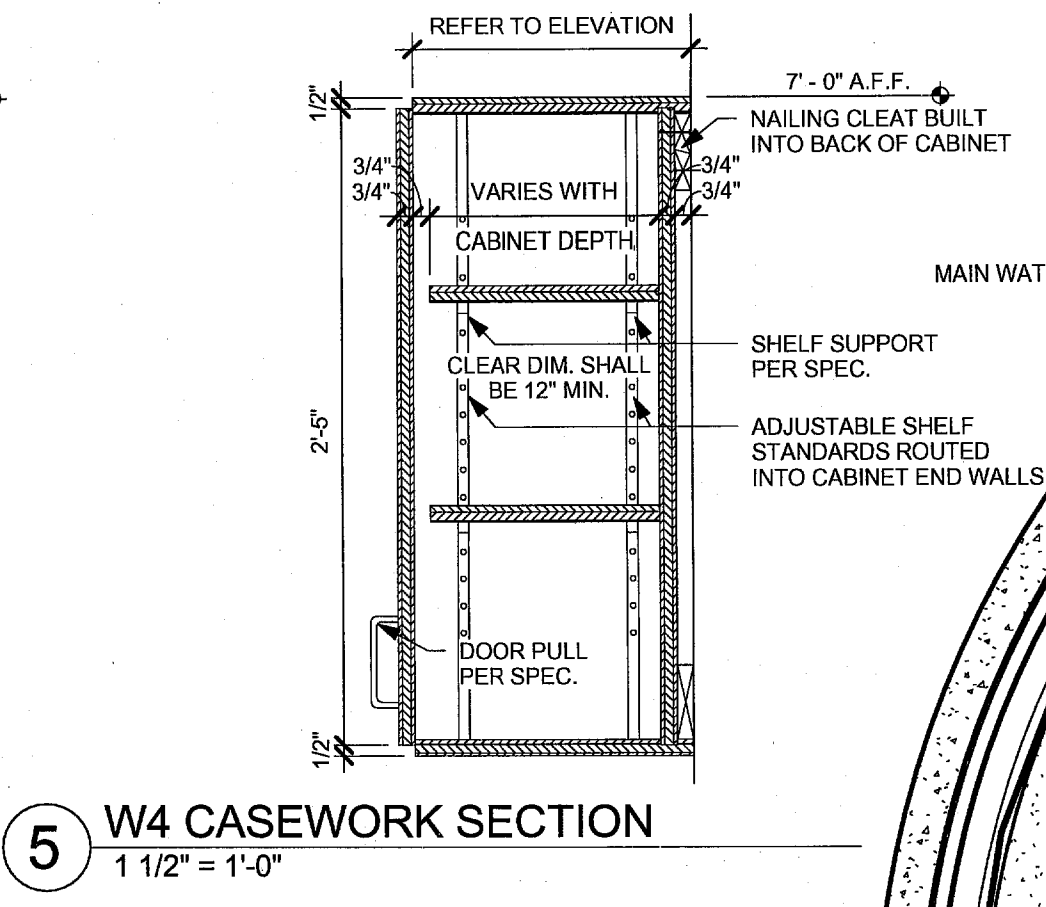


5 W4 CASEWORK SECTION
1 1/2" = 1'-0"

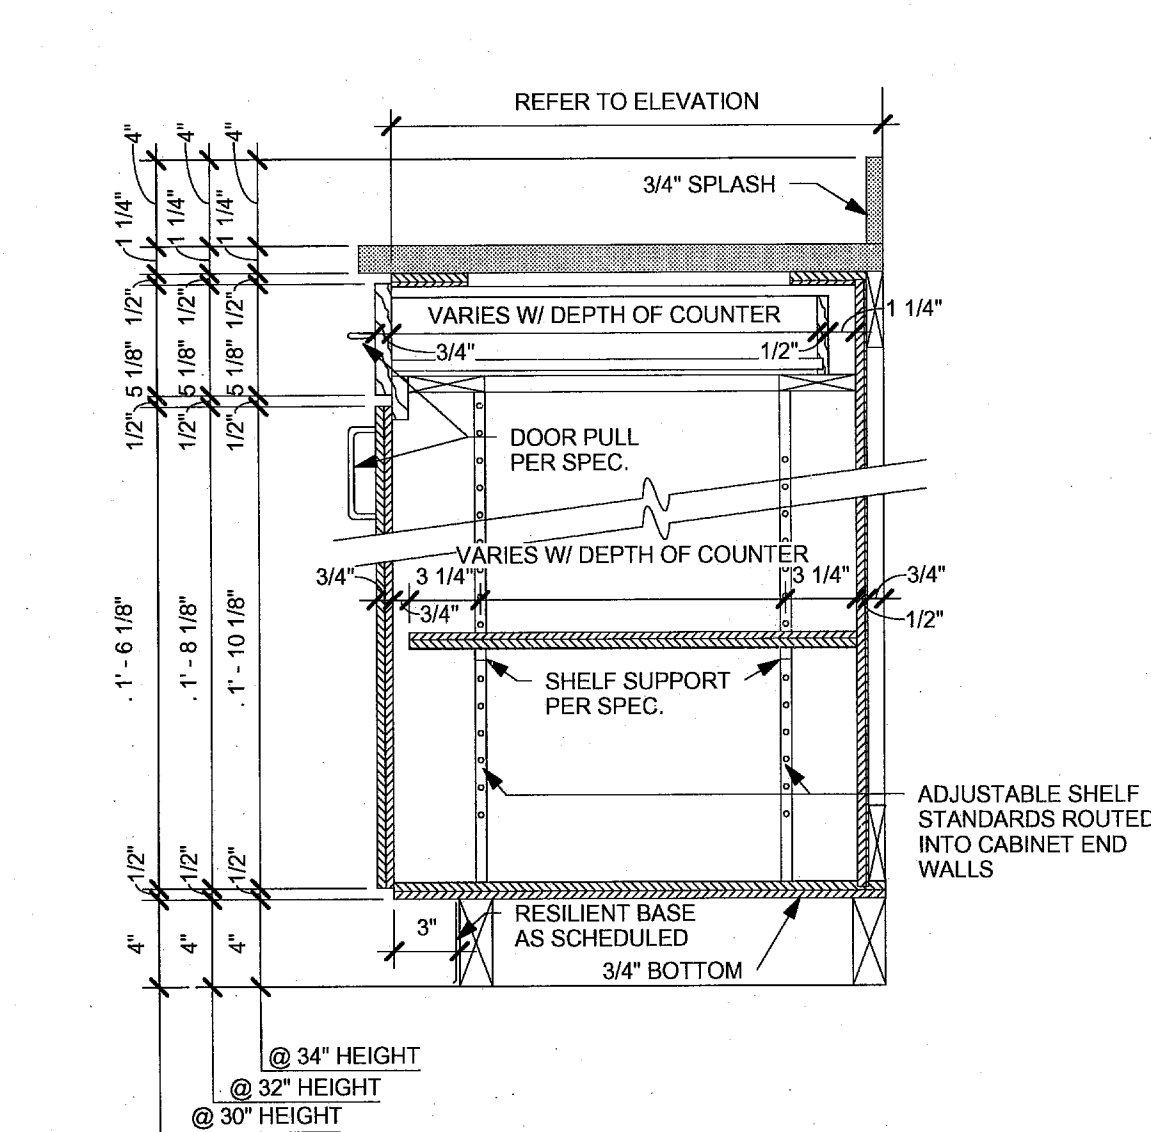

3 B3 CASEWORK SECTION
1 1/2" = 1'-0"

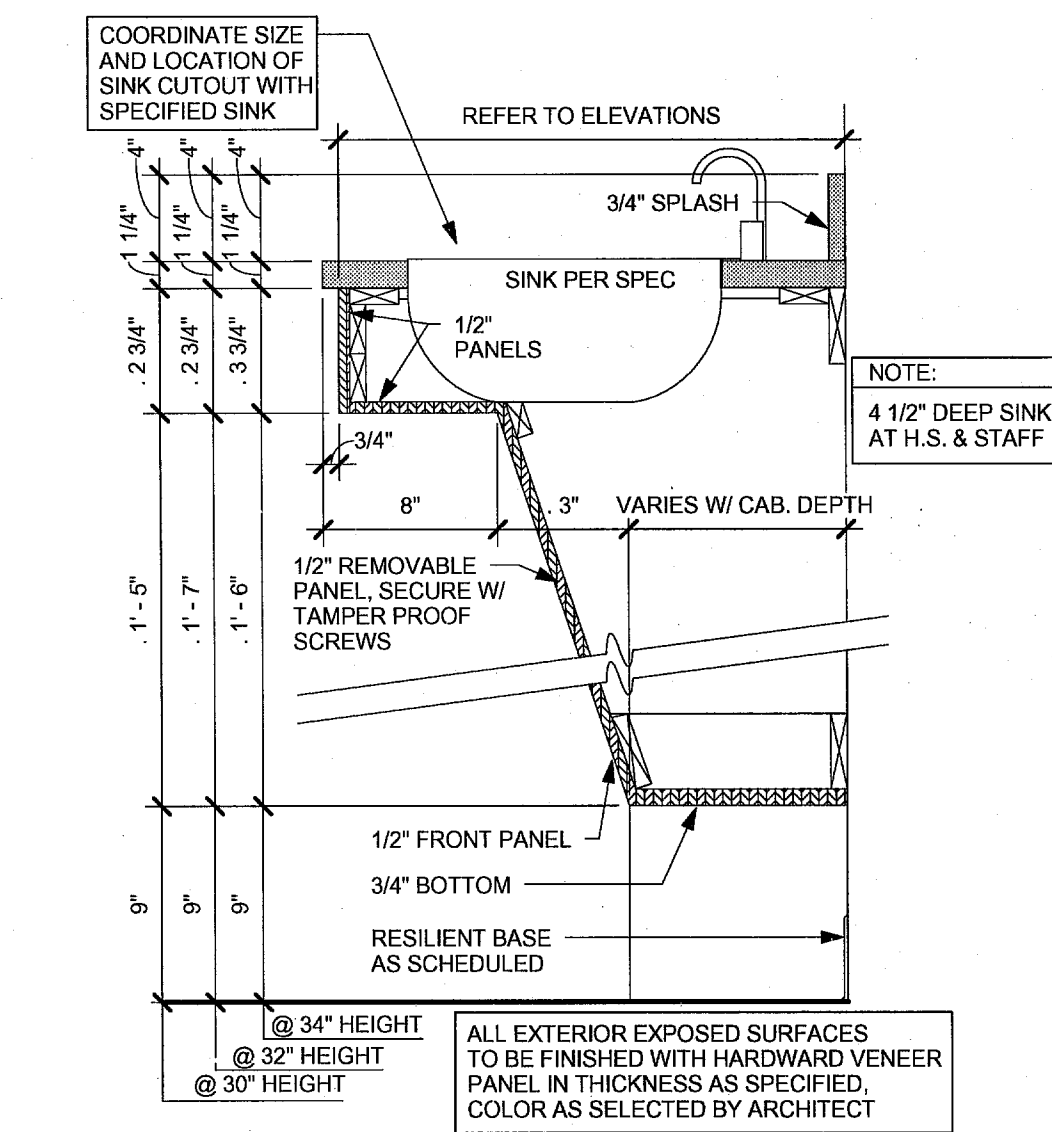


4 B17 CASEWORK SECTION
1 1/2" = 1'-0"

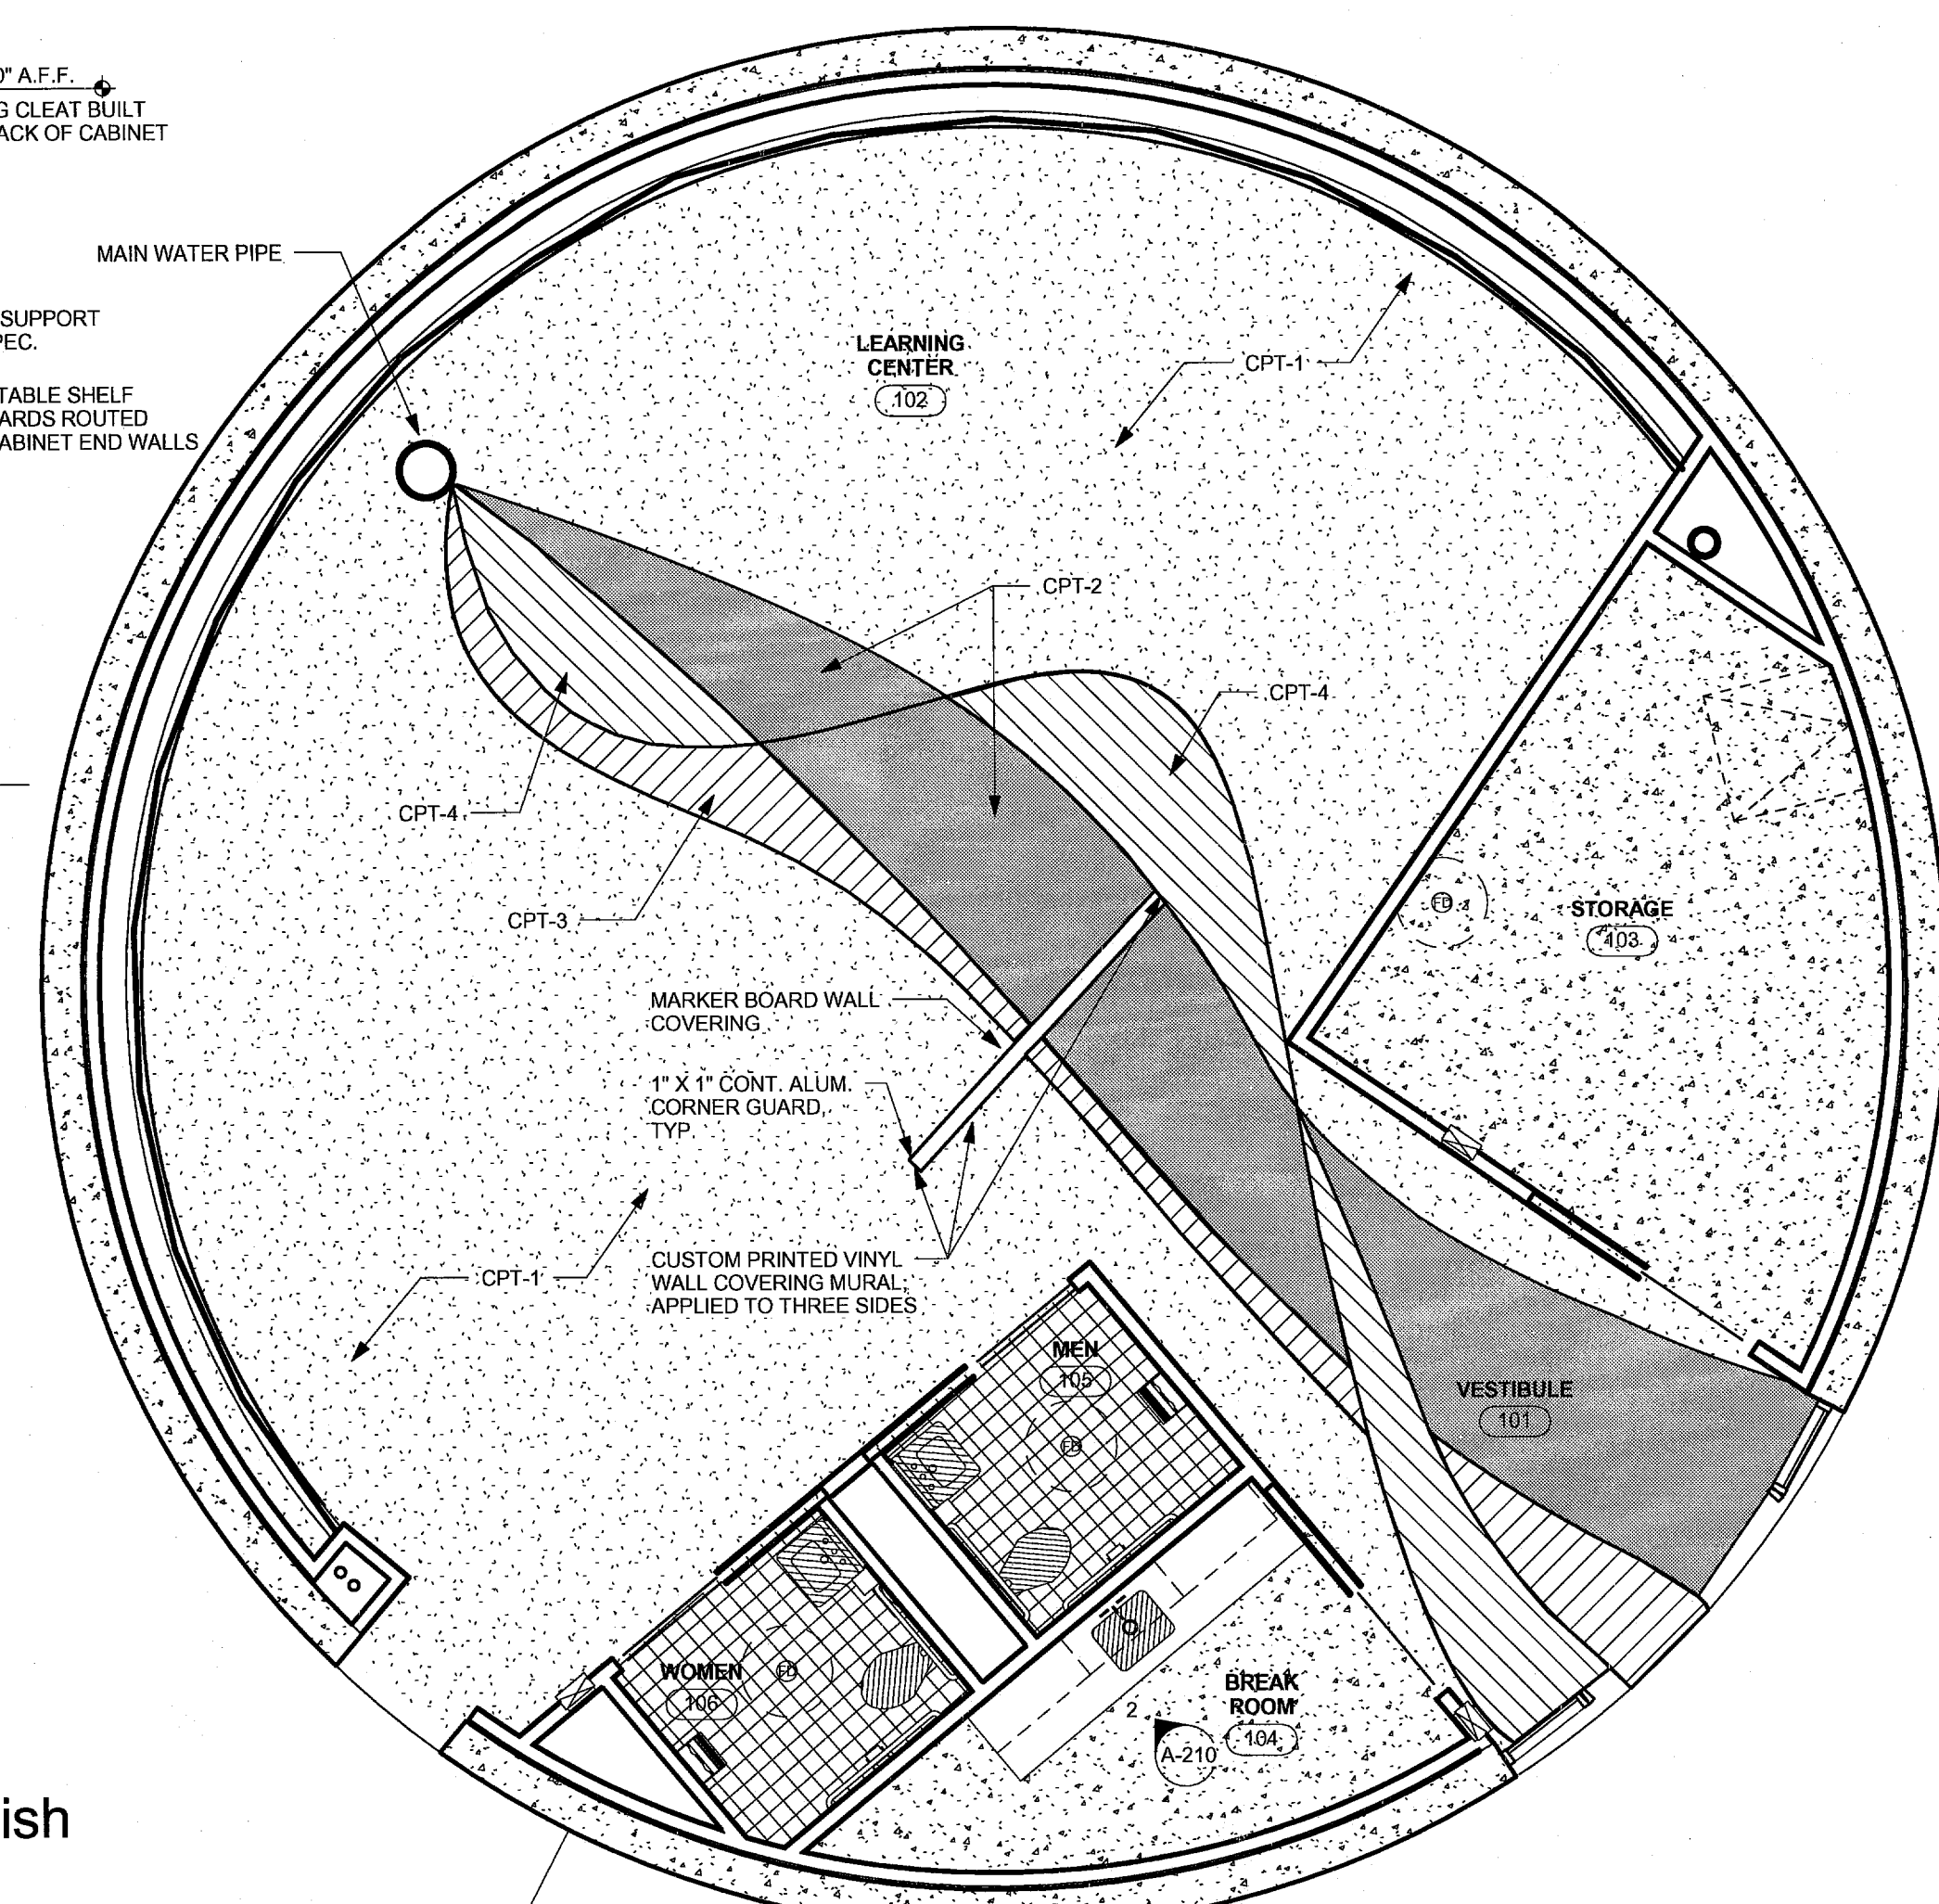

Floor Finish

- Carpet
- Sealed Concrete
- Terrazzo Tile (12" x 12")

1 Finish Floor Plan - Level 1
1/4" = 1'-0"

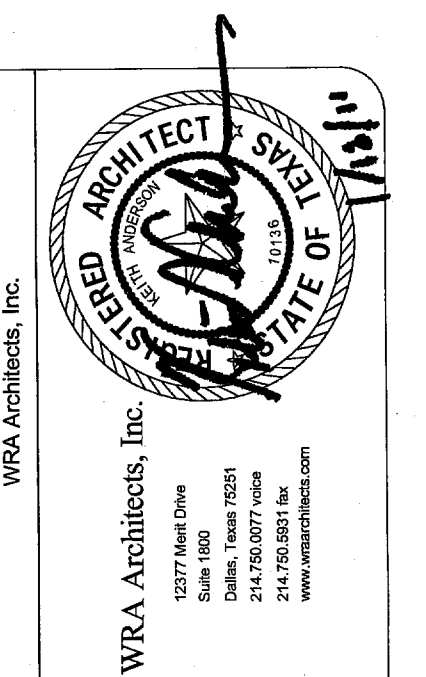

WRA Architects, Inc.
15111 West Drive
Suite 1800
Dallas, Texas 75281
214.762.0777 voice
214.762.0778 fax
www.wraarchitects.com

FREESSE & NICHOLS
2220 San Jacinto Blvd., Suite 330
Denton, Texas 76205
Phone - (940) 387-4600
Fax - (940) 387-4677
Web - www.freesse.com

Town of Addison, Texas
SURVEYOR 1.5 MG EST
ARCHITECTURE
Level 1 - Finish Floor Plan

NO.	ISSUE	DATE	BY	DATE	ISSUE	FILE NAME

VERIFY SCALE Bar is one inch on original drawing. If not one inch on this sheet, adjust scale.

SHEET A-210

