


FOUNDATION PLAN BLDG. NO'S 9 & 21
 SCALE: 1/8"=1'-0"

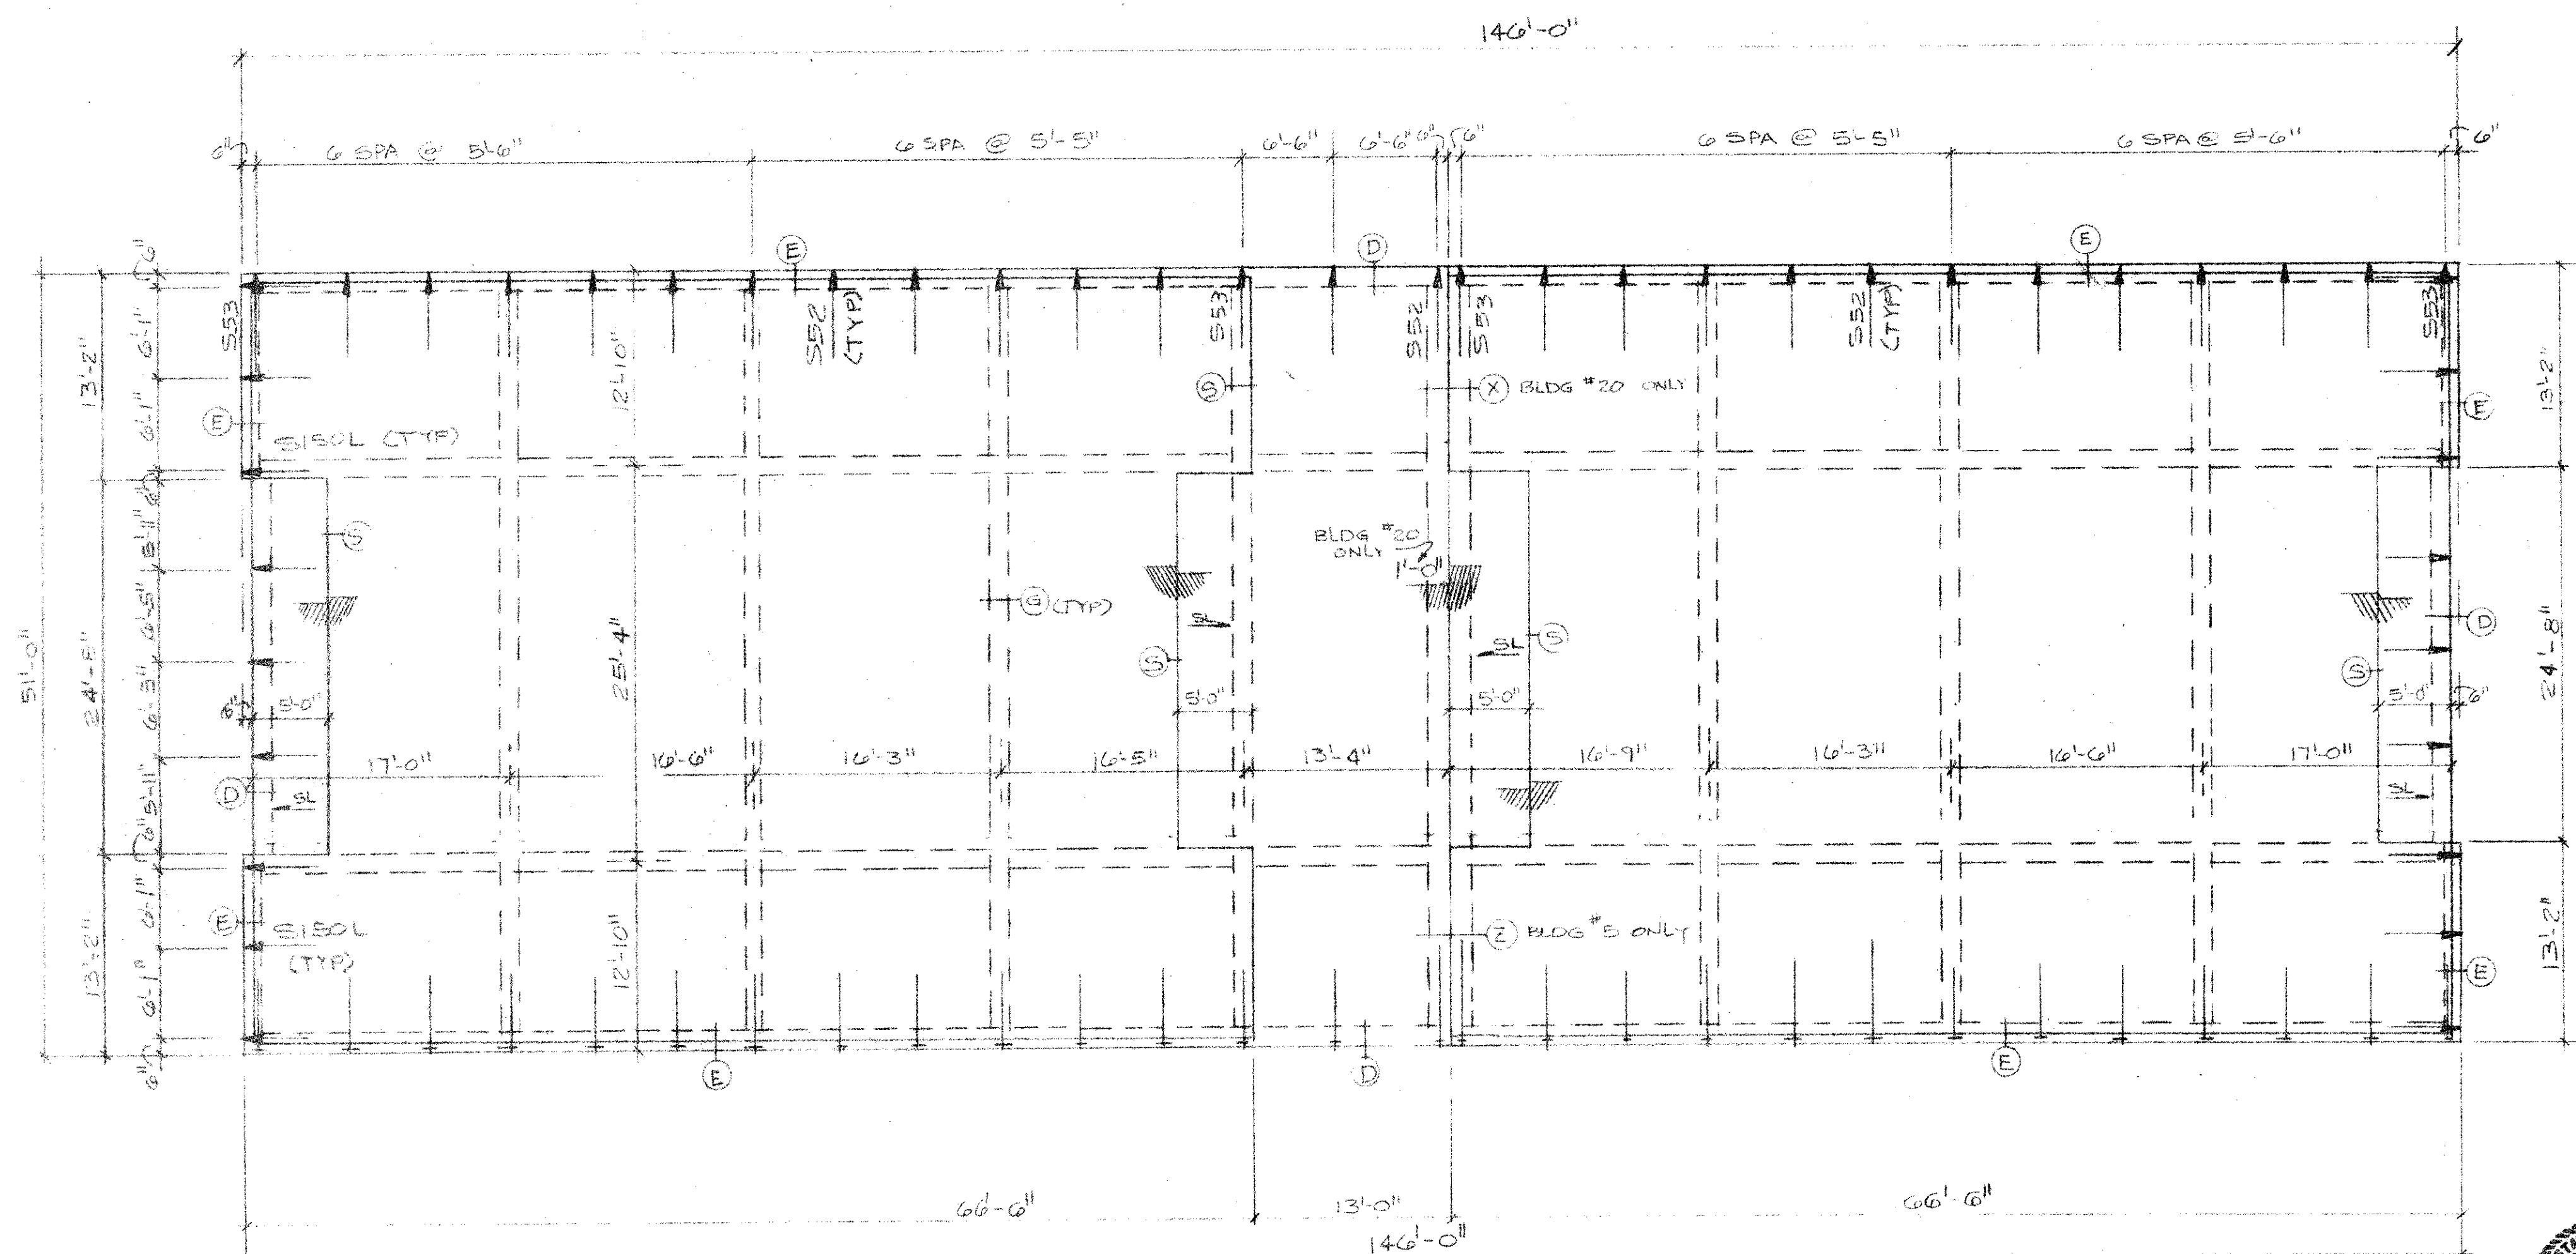

FOUNDATION PLAN BLDG NO'S 5, 8, 20 & 21
 SCALE: 1/8"=1'-0"


NOTES:

1. 4" THK POST-TENSIONED SLAB
2. ALL STRANDS W/
3. ALL BEAMS 2'x12'

THIS DRAWING IS THE EXCLUSIVE PROPERTY OF POST-TENSIONED SYSTEMS, INC. AND THE INFORMATION SHOWN MAY NOT BE USED, NOR THE DRAWING REPRODUCED WITHOUT WRITTEN PERMISSION OF POST-TENSIONED SYSTEMS, INC.

LAWLER DEVELOPMENT
GARDEN OAKS APTS.
 BLDG'S 5, 8, 20, & 21

Post-Tensioned Systems, Inc.
 916 Avenue M - Grand Prairie, Texas 75048

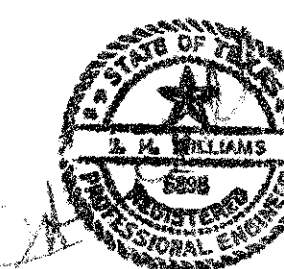

DATE	7/21/17
BY	
JOB NO.	73082
FILE NO.	4899
DESIGN CODE	III
SHEET	1