


- LEGEND**
- A INLET PROTECTION PER DETAIL "D".
(See Sheet 5 of 14)
 - B AREA DRAIN PROTECTION PER DETAIL "F".
(See Sheet 5 of 14)

9-15 CH
10-1
11-15 2-6

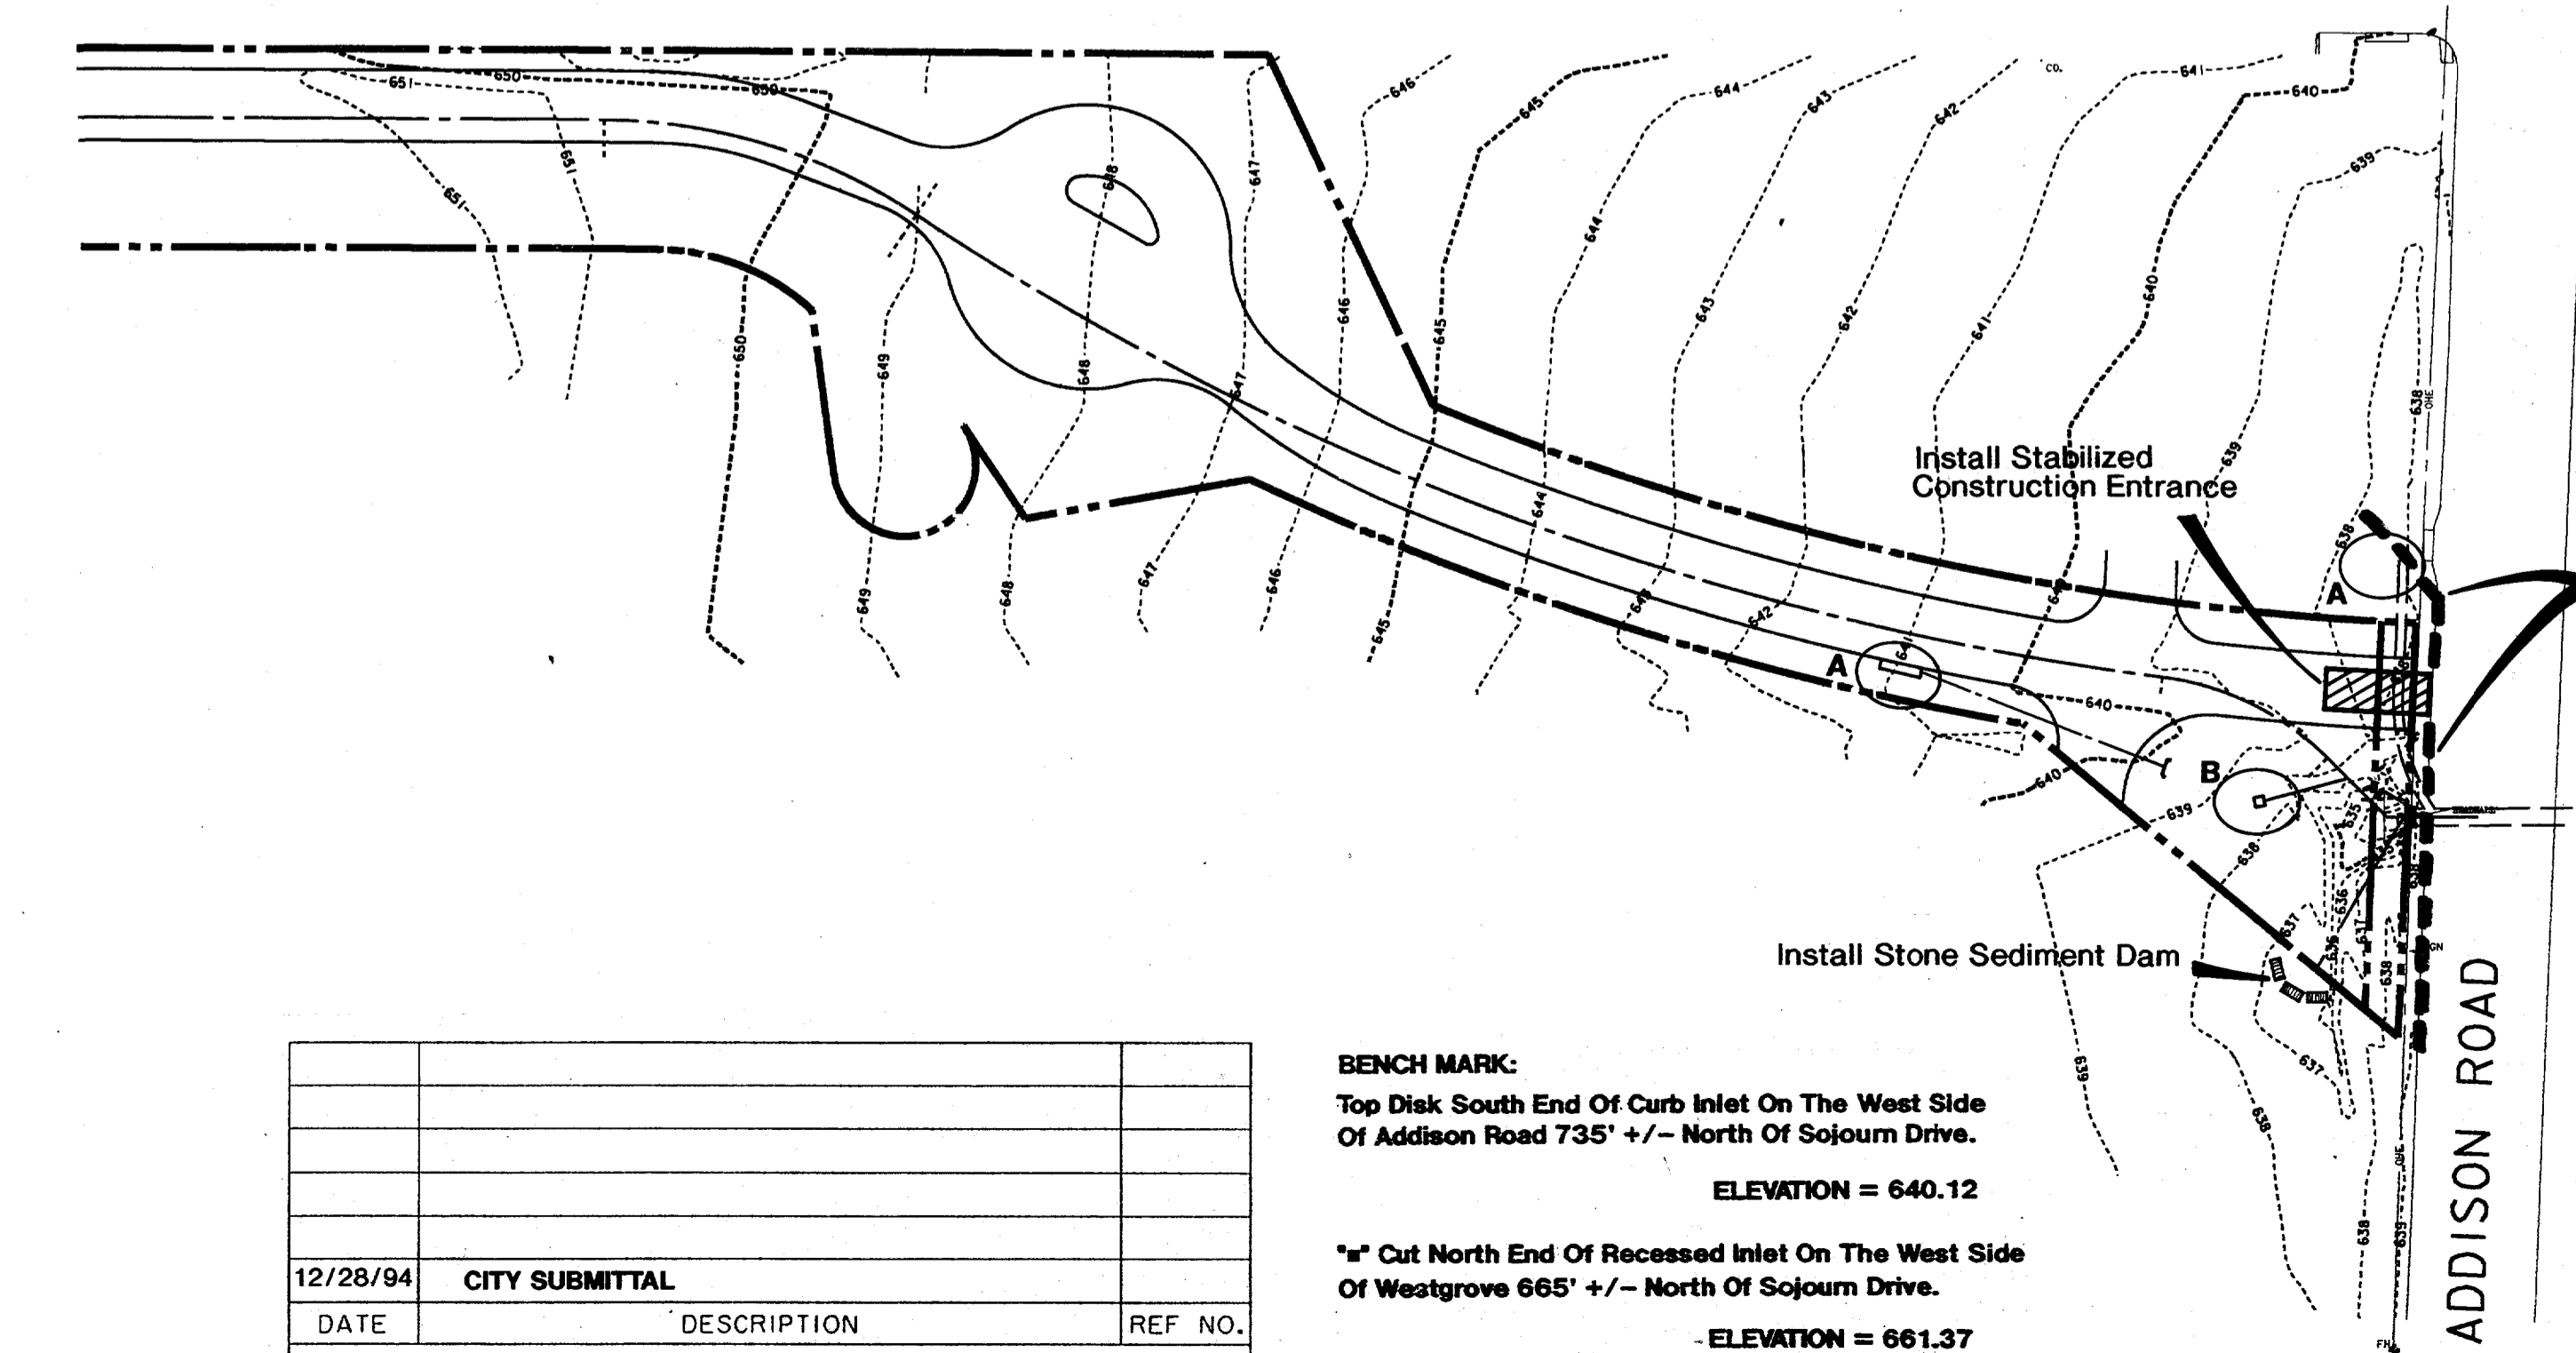

| DATE | DESCRIPTION | REF. NO. |
|-------------------------|----------------|----------|
| 12/28/94 | CITY SUBMITTAL | |
| REVISIONS & ISSUE DATES | | |

BENCH MARK:
Top Disk South End Of Curb Inlet On The West Side
Of Addison Road 735' +/- North Of Sojourn Drive.
ELEVATION = 640.12

r Cut North End Of Recessed Inlet On The West Side
Of Westgrove 665' +/- North Of Sojourn Drive.
ELEVATION = 661.37

EROSION CONTROL PLAN
THE DOMINION
25.408 ACRES IN TWO LOTS
SITUATED IN THE
ELI SHEPHERD SURVEY, ABSTRACT No. 1361
AND LEVI NOBLE SURVEY, ABSTRACT No. 1098
TOWN OF ADDISON
DALLAS COUNTY, TEXAS

PREPARED FOR:
CAMDEN PROPERTY TRUST
3200 SOUTHWEST FREEWAY
1500 PHOENIX TOWER
HOUSTON, TEXAS 77027

DRAWN BY: CHG/ST
Sheet No. CS OF 18
Project No. 01-1751-03

HUITT - ZOLLARS
3131 MCKINNEY AVENUE/SUITE 600
DALLAS, TEXAS/214-871-3311
DALLAS / FORT WORTH / PHOENIX / ORANGE COUNTY

André G. Kelly
11/30/94