

Delta=30°14'05"  
 Radius=150.00'  
 Length=79.14'  
 CB=N29°26'57"E  
 Chord=78.24'

WAYPOINT  
 DRIVE  
 60' P.O.D.

N15°24'54"W  
 287.14'

N89°56'40"E  
 394.37'


ONE-STORY BUILDING  
 85.96' x 130.96'  
 FIN FLR EL = 662.86

WESTGROVE DRIVE  
 (60' R.O.W.)

CITY OF CARROLLTON  
 TOWN OF ADDISON

LEGEND


1. REFER TO SHEET 106 FOR PAVEMENT DETAILS AND NOTES.
2. NOTIFY OWNER 14 DAYS PRIOR TO BEGINNING OF ANY PAVING.
3. TRAFFIC FLOW SHALL BE MAINTAINED AT ALL TIMES DURING CONSTRUCTION.

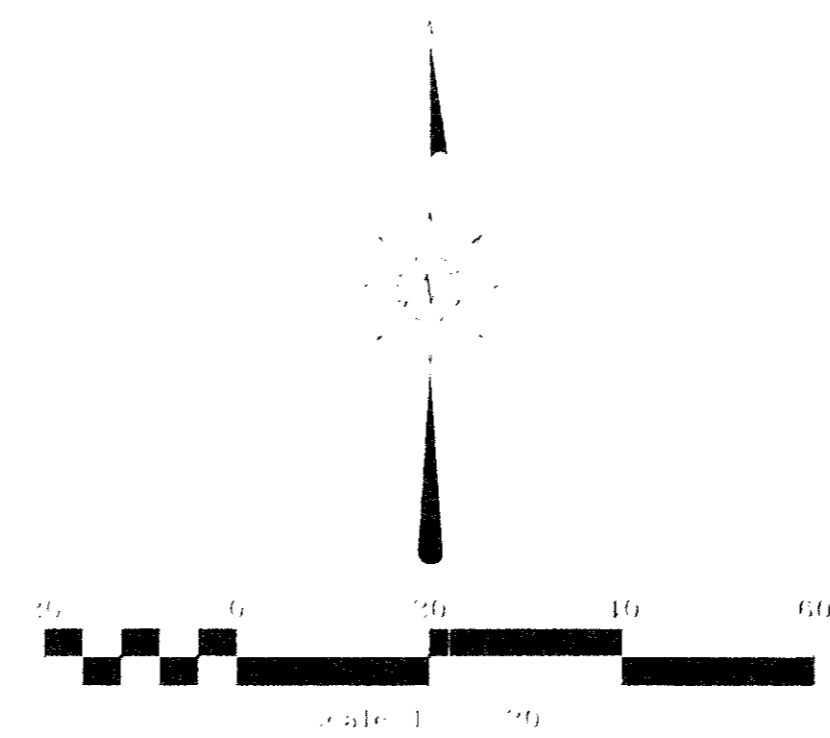

289°56'40"E  
 320.00'

S00°03'20"E  
 347.50'

SCALE: AS SHOWN  
 DATE: JUNE 1999  
 DRAWN BY: A.B.C.  
 CHK'D BY: M.H.H.  
 JOB NO: 9001-73  
 FILE: 900173PP.DWG  
 DATE SUBMITTED: 06/23/99

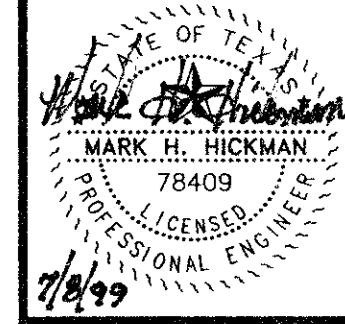

REVISION	DESCRIPTION	DATE	BY

PAVING PLAN  
 MAN'S BEST FRIEND  
 CARROLLTON, TEXAS  
 D/B CONSTRUCTORS, INC.  
 2400 GREAT SOUTHWEST PKWY.  
 FORT WORTH, TEXAS 76106

**HCE** Hickman Consulting Engineers, Inc.  
 1315 E. 10th Street, Suite 2A  
 Plano, Texas 75074  
 (972) 509-1544 • Fax (972) 578-9644  
 (800) 579-4367  
 E-MAIL: HCE@AIRMAL.NET  
 Engineers  
 Planners  
 Surveyors