

ERIC L. DAVIS ENGINEERING, INC.  
 F-3987  
 120 East Main Street  
 Forney, Texas 75126  
 972/564-0592 Fax 972/564-6523  
 E-Mail ericdavis@eldengineering.com

UTILITY PLAN  
 ENGINEERED FOR:  
**BENTLEY CUSTOM HOMES**

BUILDER: BENTLEY CUSTOM HOMES	PLAN: GRADING
ADDITION: 4397 WESTGROVE	ELD JOB NO.:
LOT: BLOCK: A	DRAWN BY: BW
CITY: ADDISON, TEXAS	FIRM REGISTRATION #: 3987

SCALE: 1"=20'


SHEET G02B

NOTE:  
 ELEVATIONS AND LOCATIONS ARE FROM BEST SOURCES AVAILABLE. CONTRACTOR TO VERIFY ALL UTILITY LOCATIONS AND ELEVATIONS PRIOR TO WORK. IF DISCREPANCIES ARE NOTED, CONTACT ENGINEER IMMEDIATELY.

NOTE:  
 EXISTING UTILITIES ARE FROM BEST KNOWN SOURCES. CONTRACTOR MUST VERIFY PRIOR TO START OF CONSTRUCTION.


REVISIONS	CODE
1. 5/12/14 RELOCATE SAN. SEWER LINE	T
2. 1/28/16 RELOCATE SAN. SEWER LINE	T
3. 2/09/16 CITY COMMENTS	T

### WATER LINE PROFILE N.T.S.

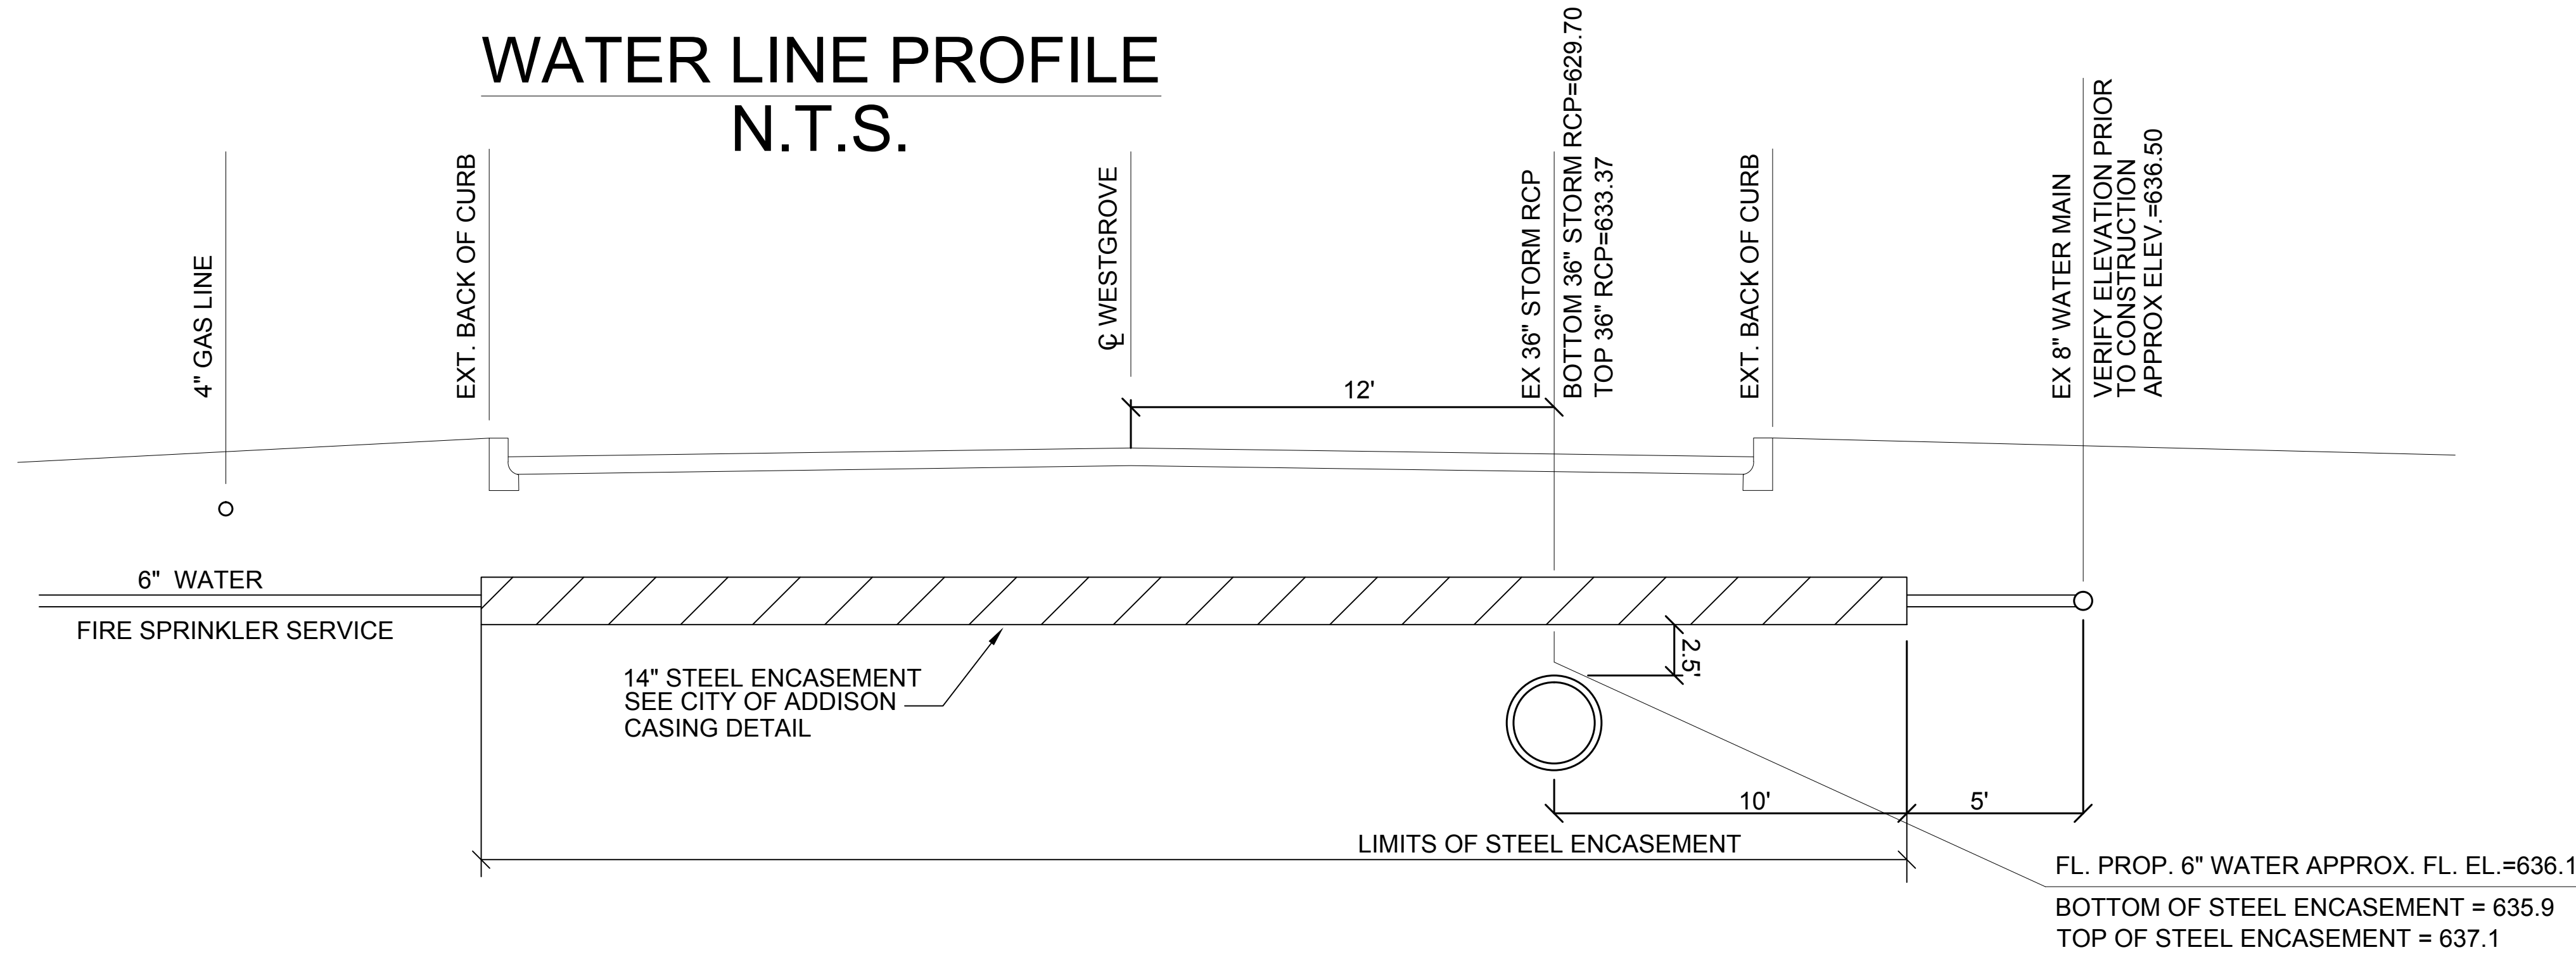


### SANITARY SEWER PROFILE

HORIZONTAL 1:20  
 VERTICAL

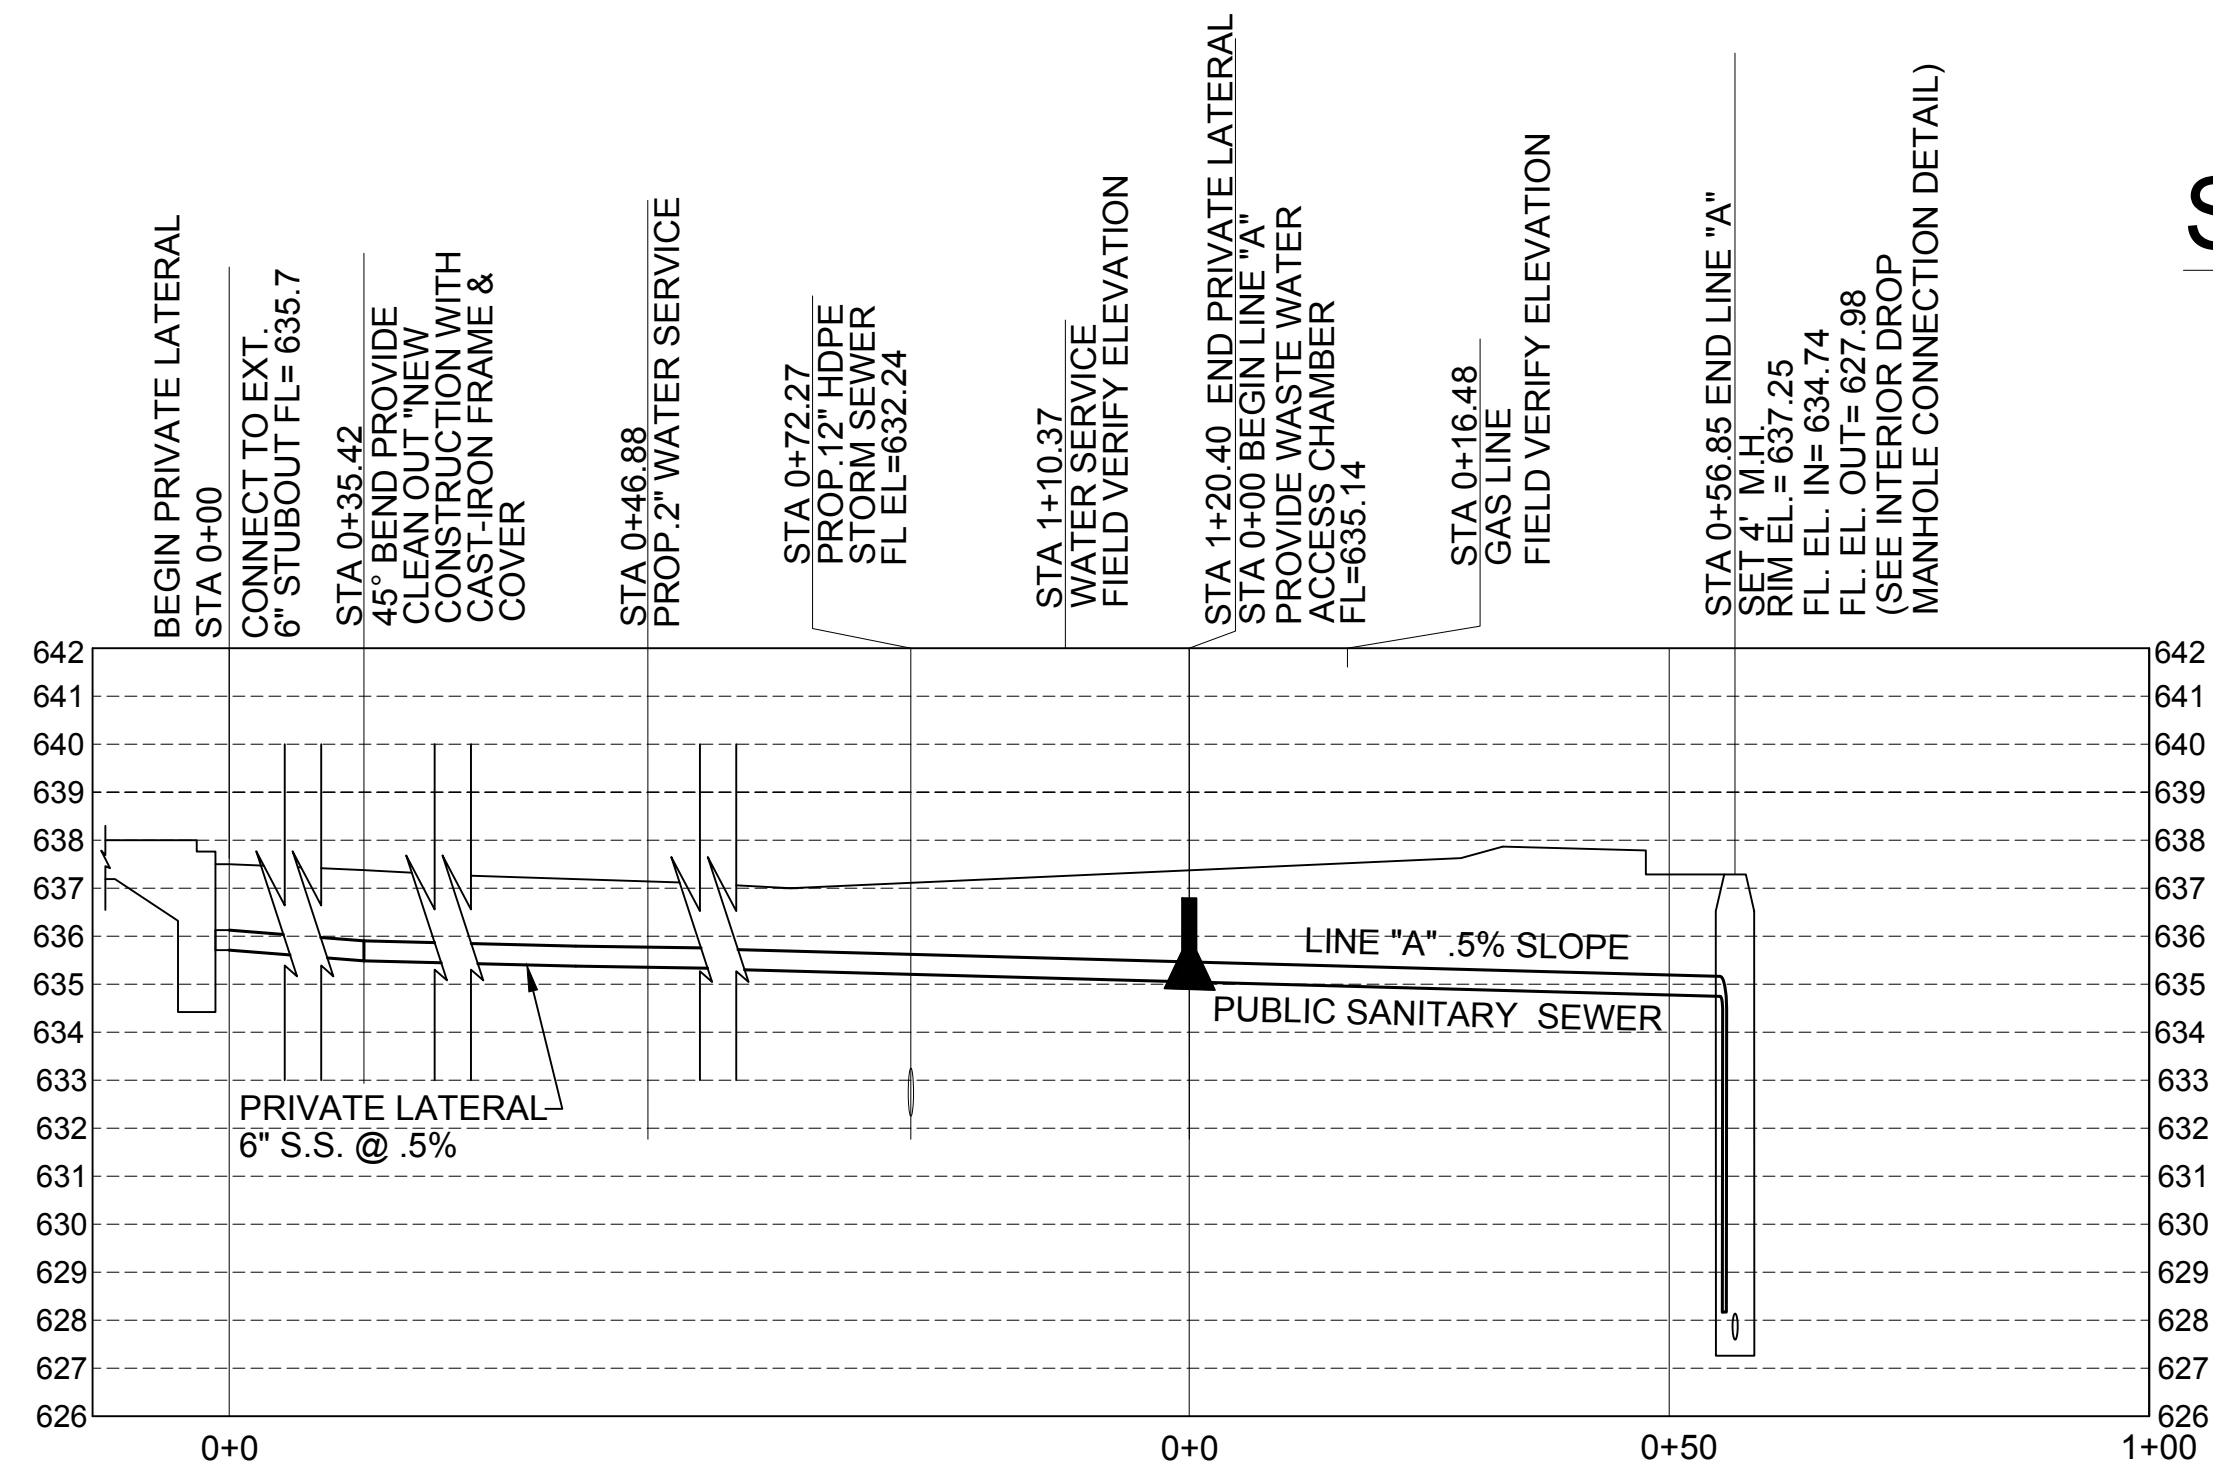

5

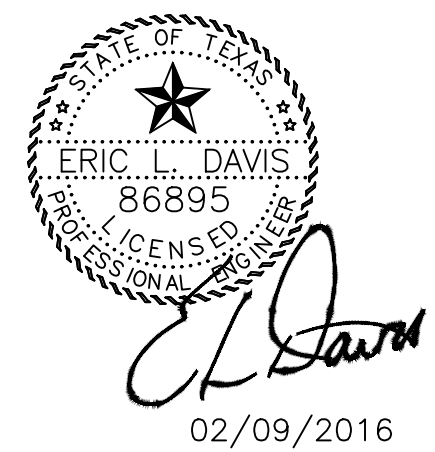

02/09/2016